


641 LEONARD STREET

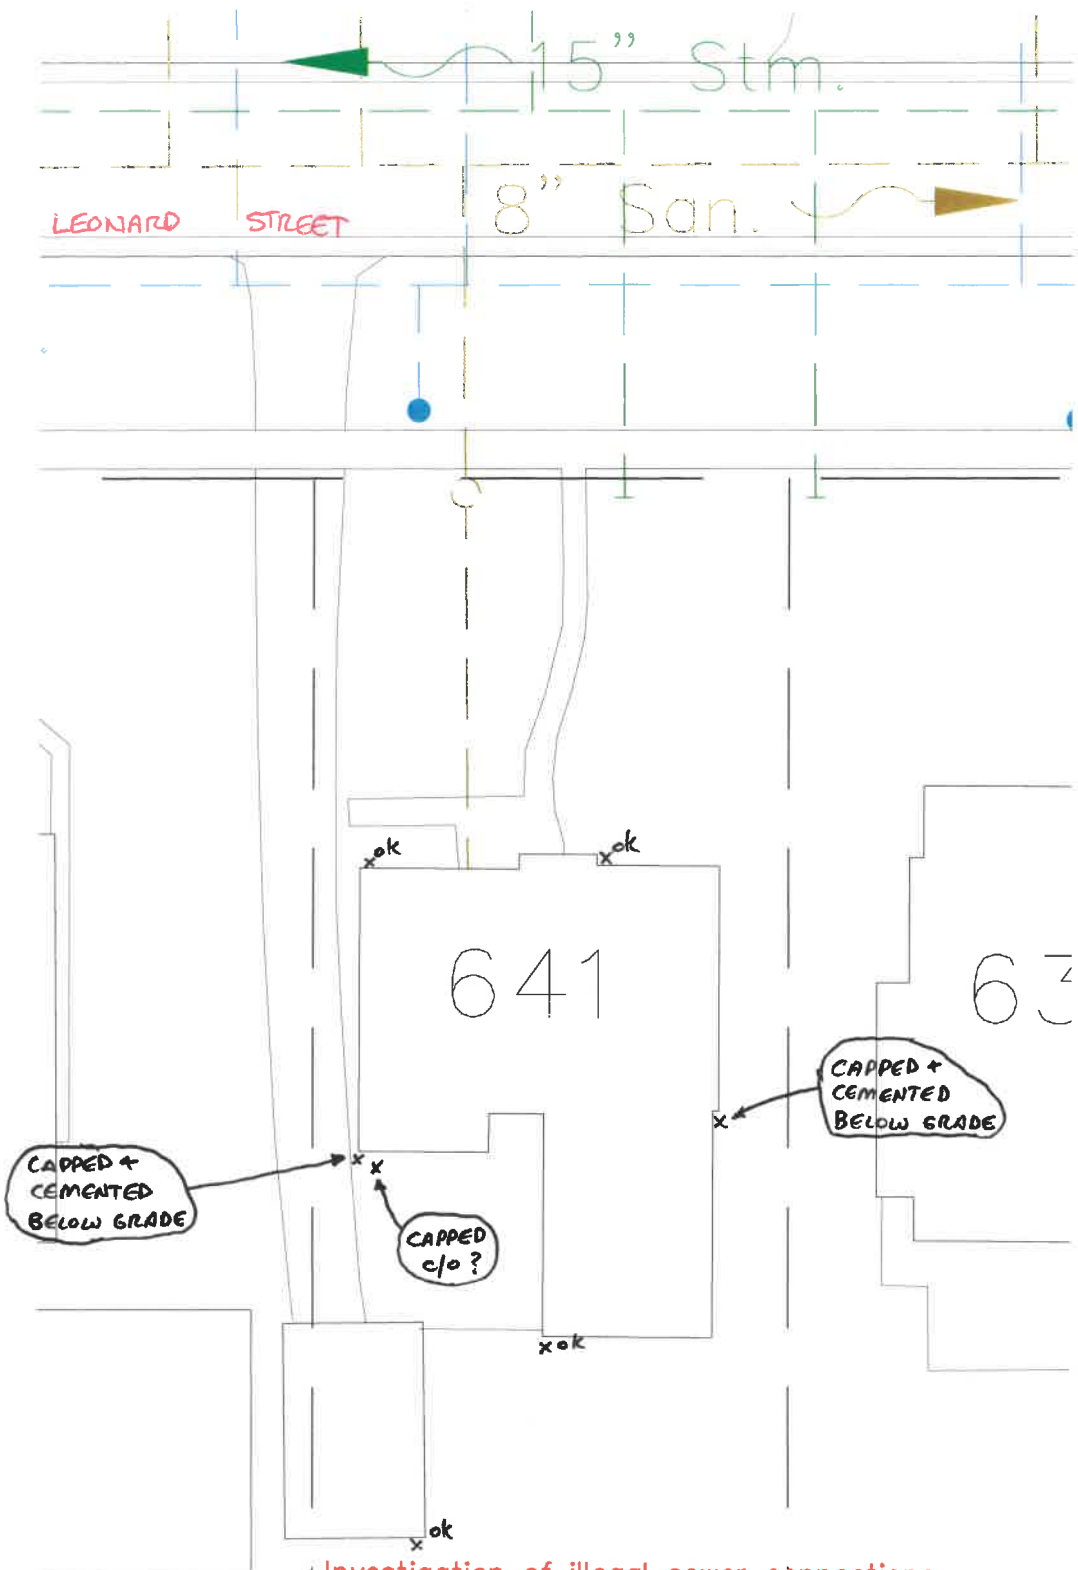

2015
N
1" = 20'

SCANNED

Investigation of illegal sewer connections revealed three (3) illegal connections. All downspouts have been corrected and are in compliance at this time.