
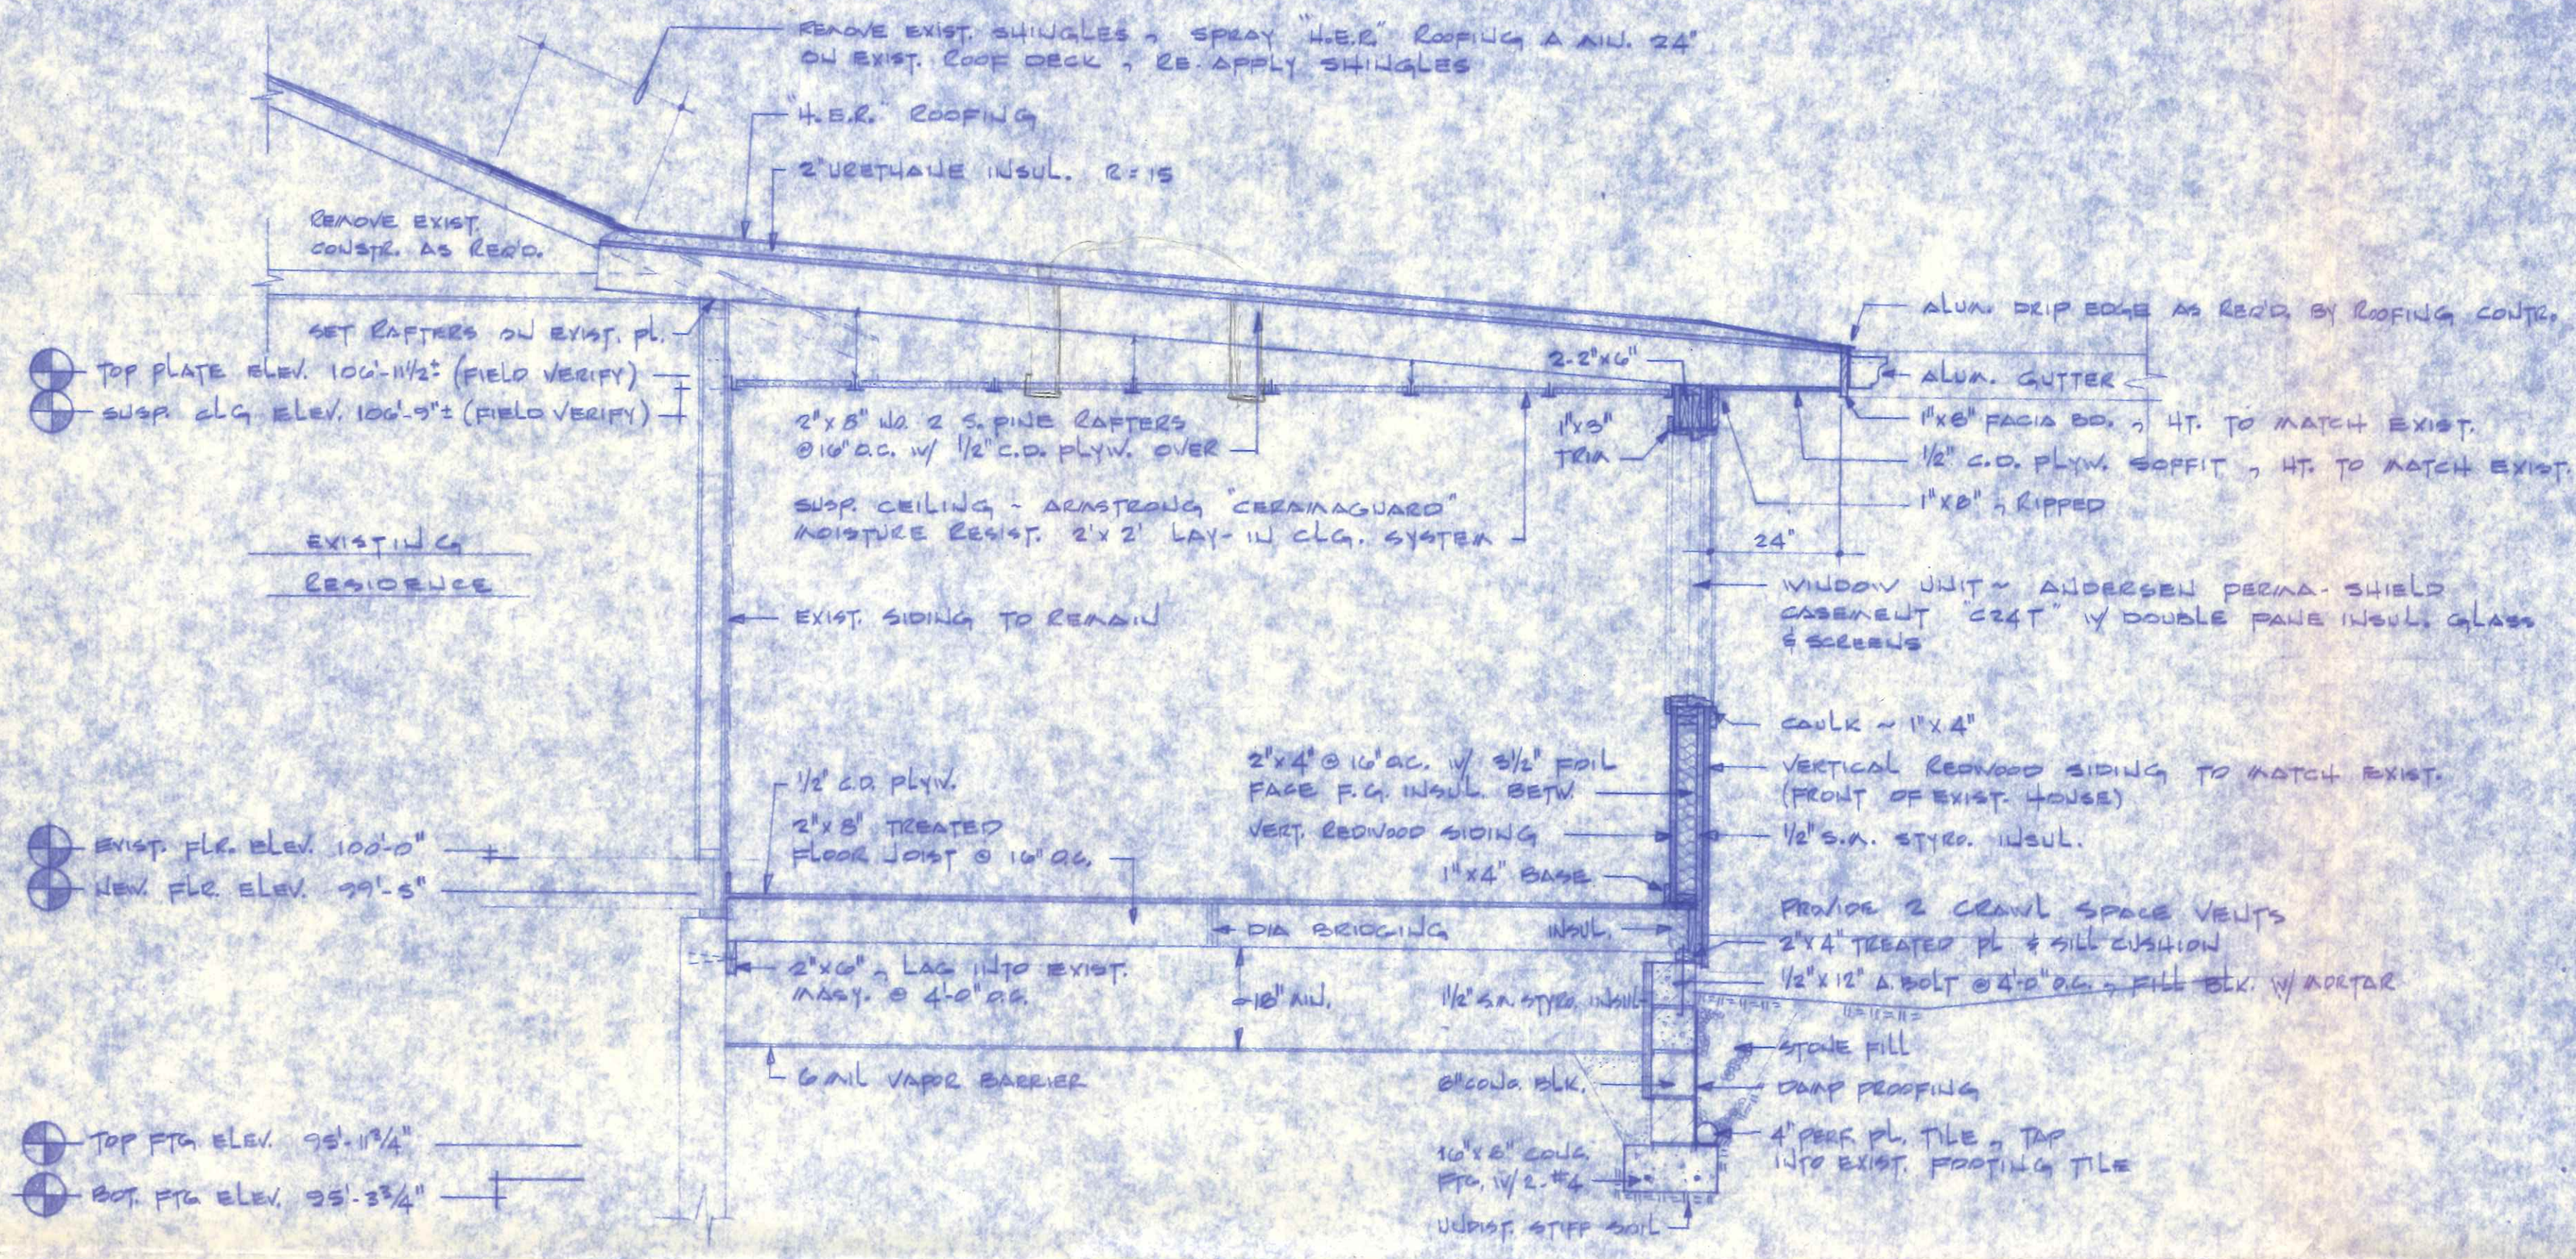
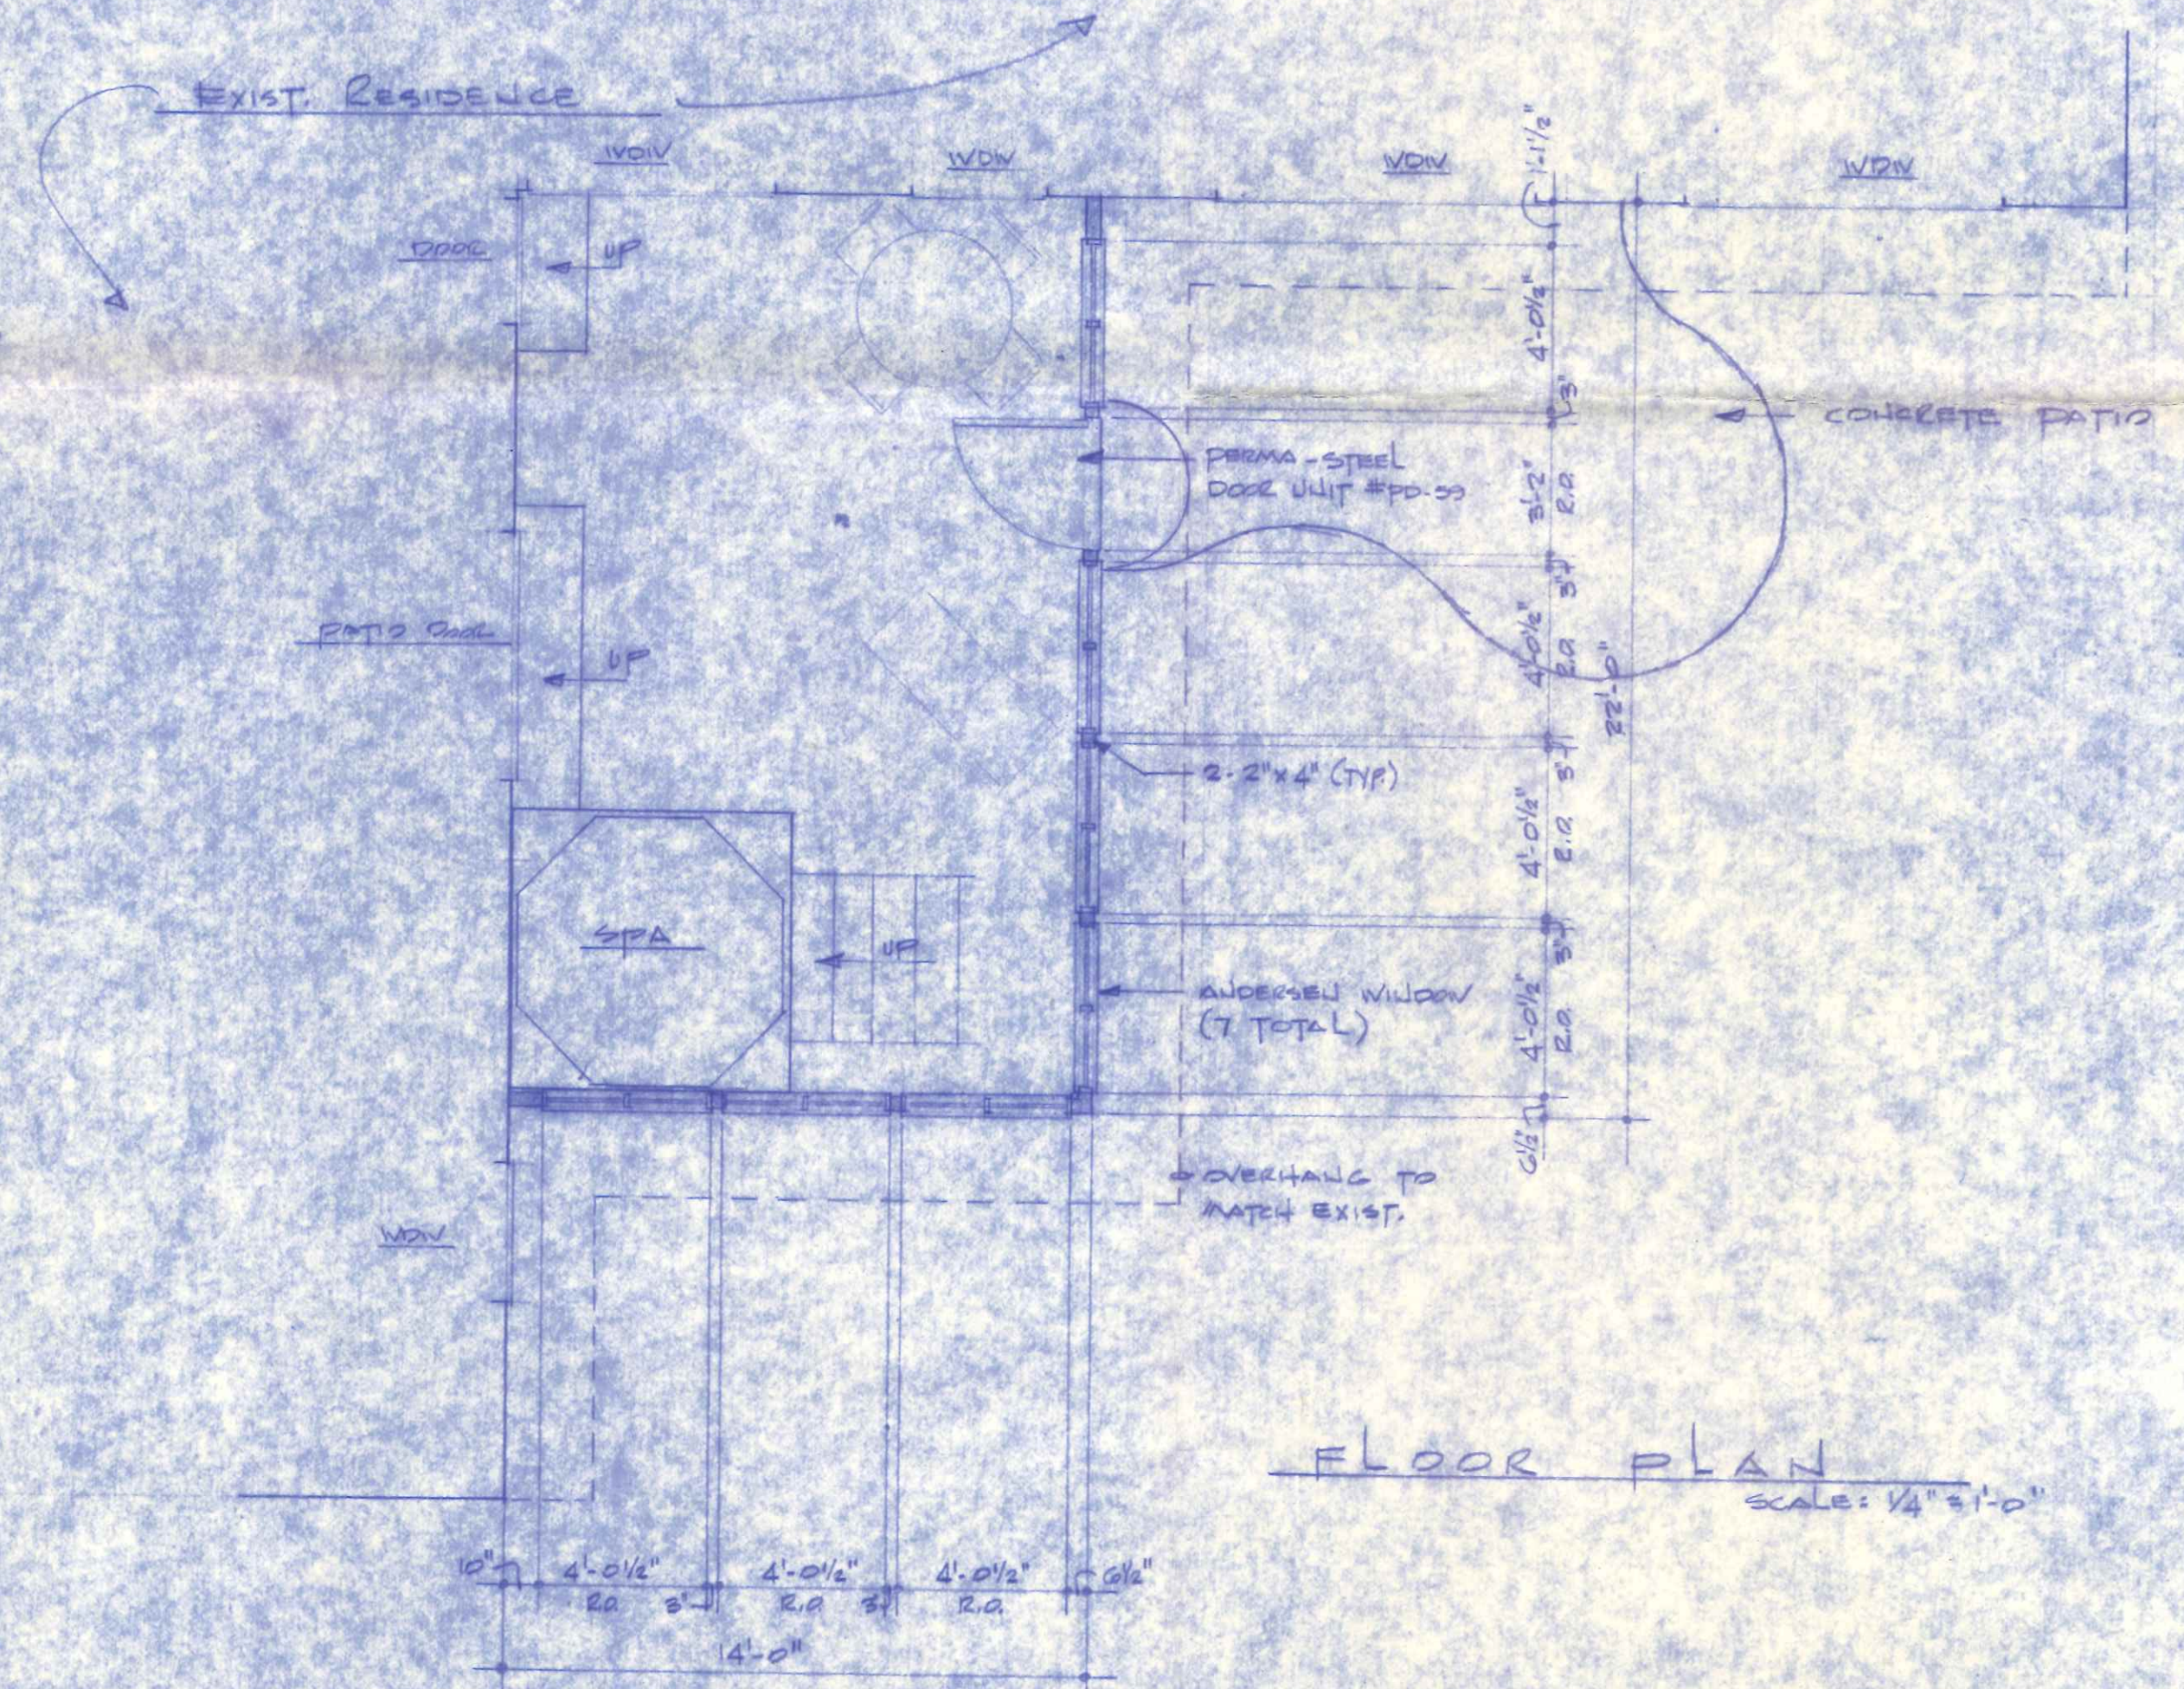
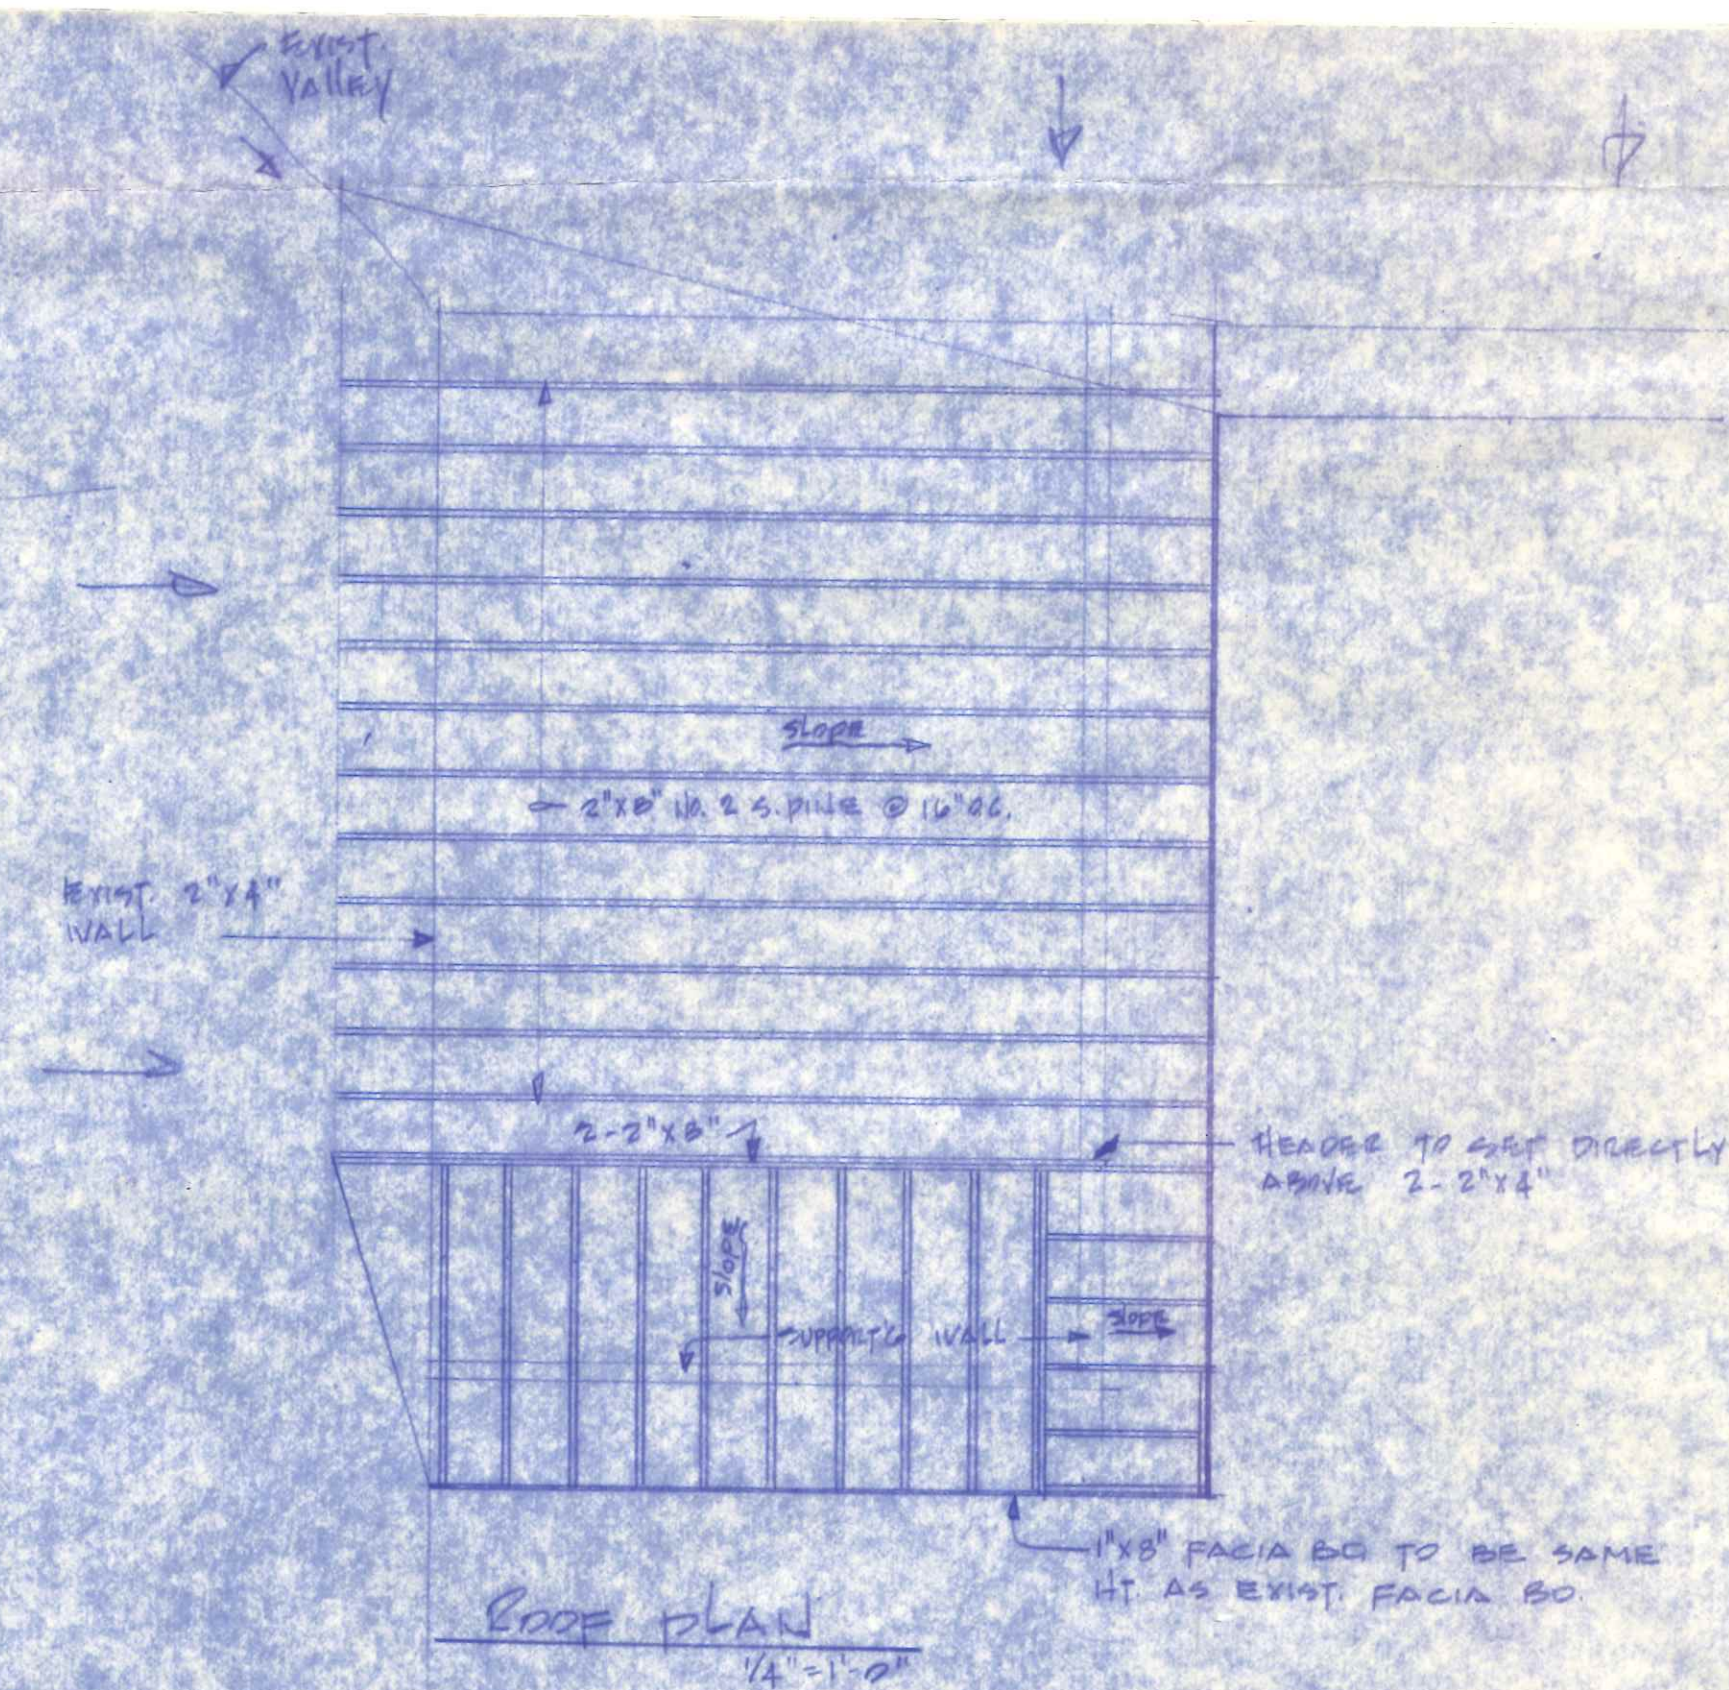


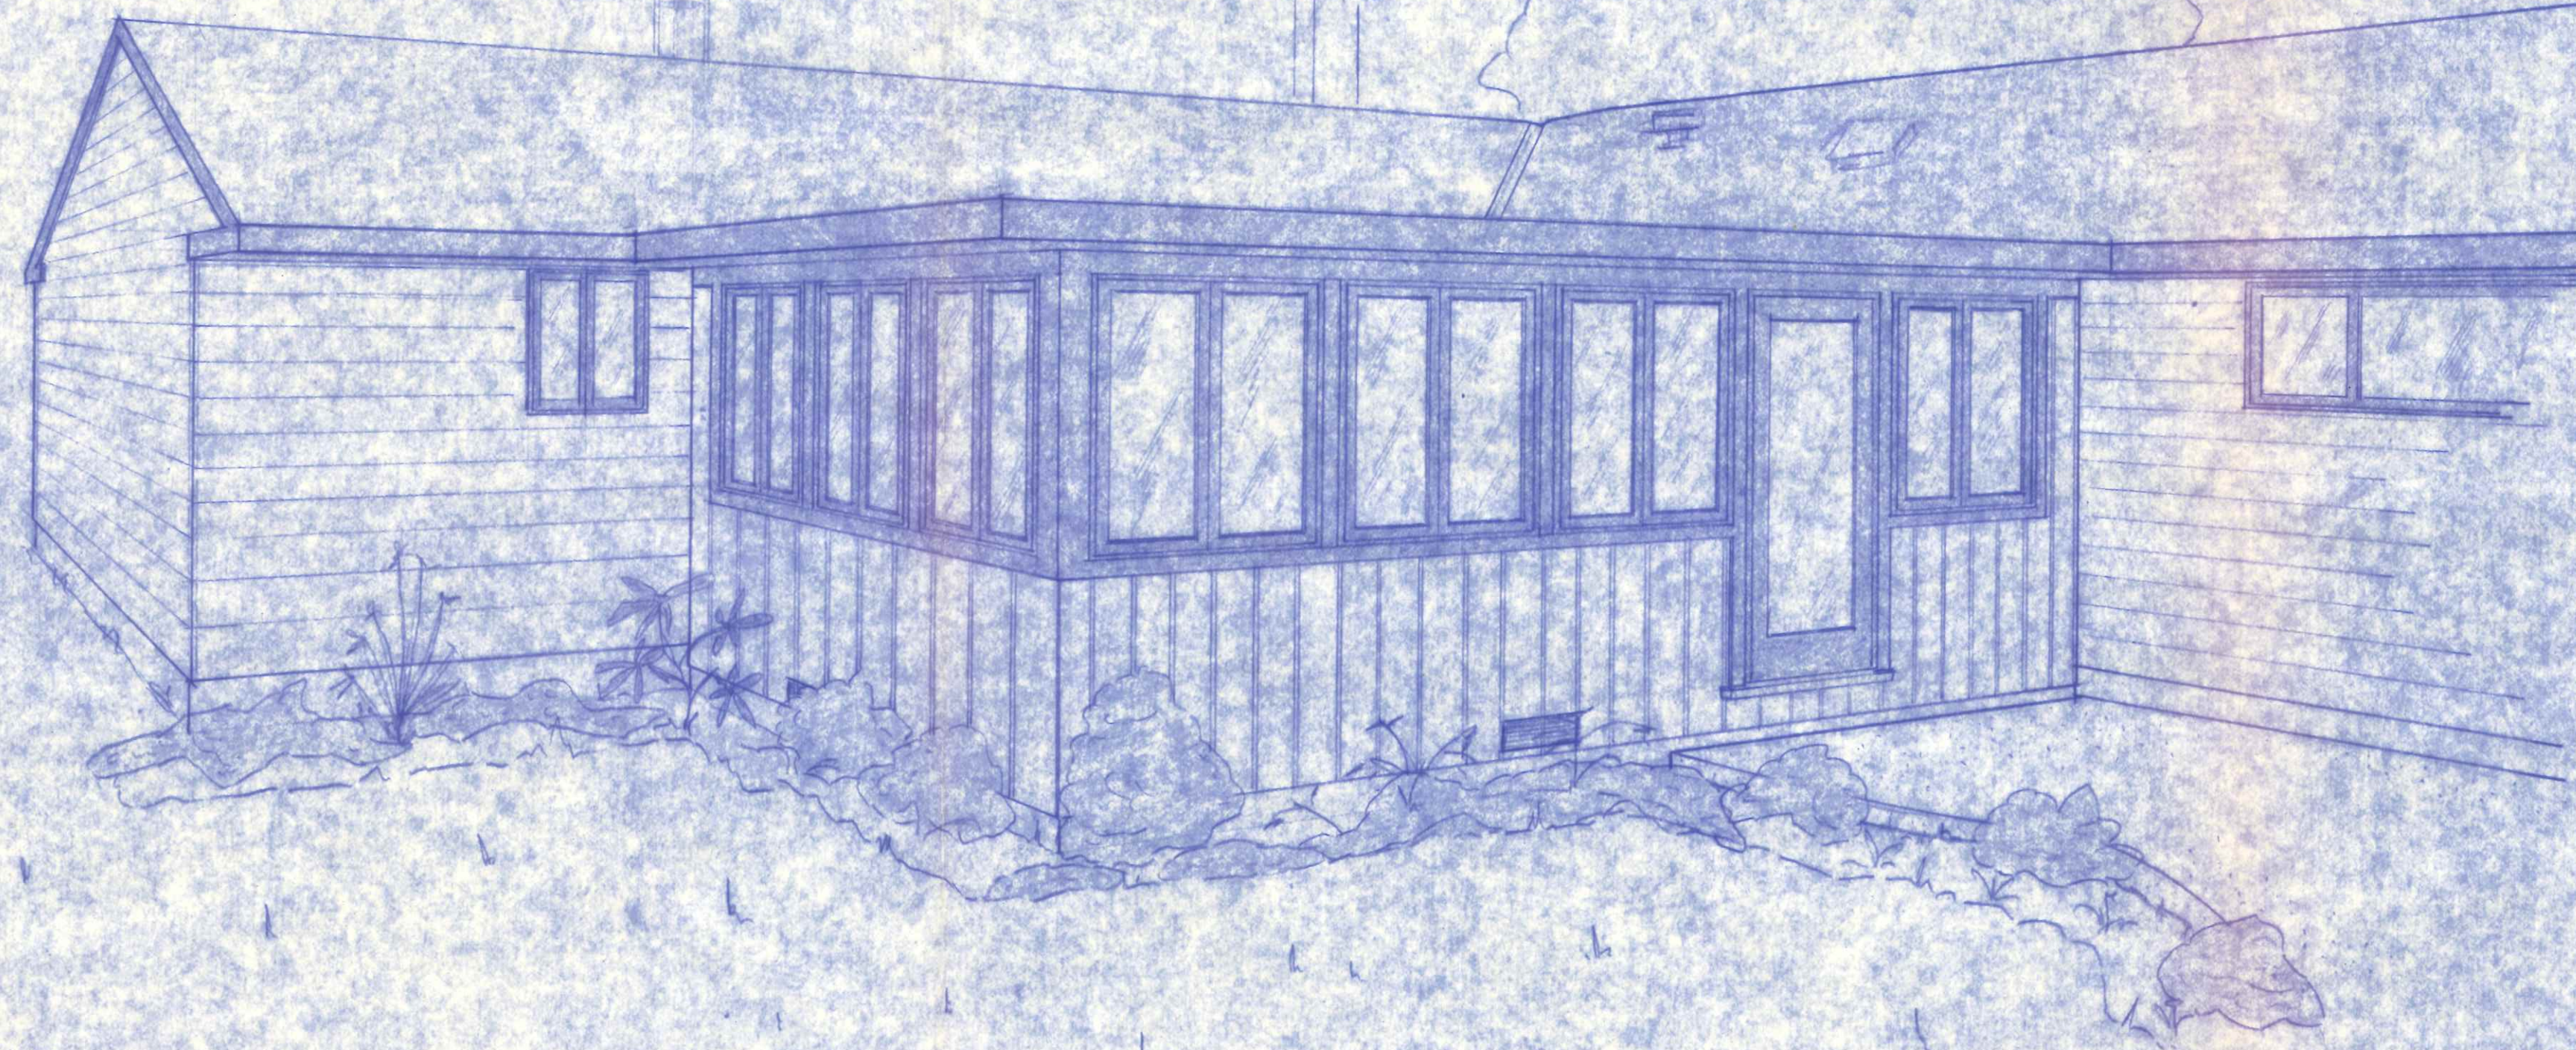

BUILDING SECTION
SCALE: 1/2" = 1'-0"

PROPOSED HOME ADDITION
MR. & MRS. MARTIN LASSEN
NAPOLEON, OHIO

910 Lynne