



BUILDING REMODEL  
 970 OAKWOOD  
 NAPOLEON, OHIO  
*R. E. J.* P.E.

FLOOR PLAN 1/8" = 1'-0"

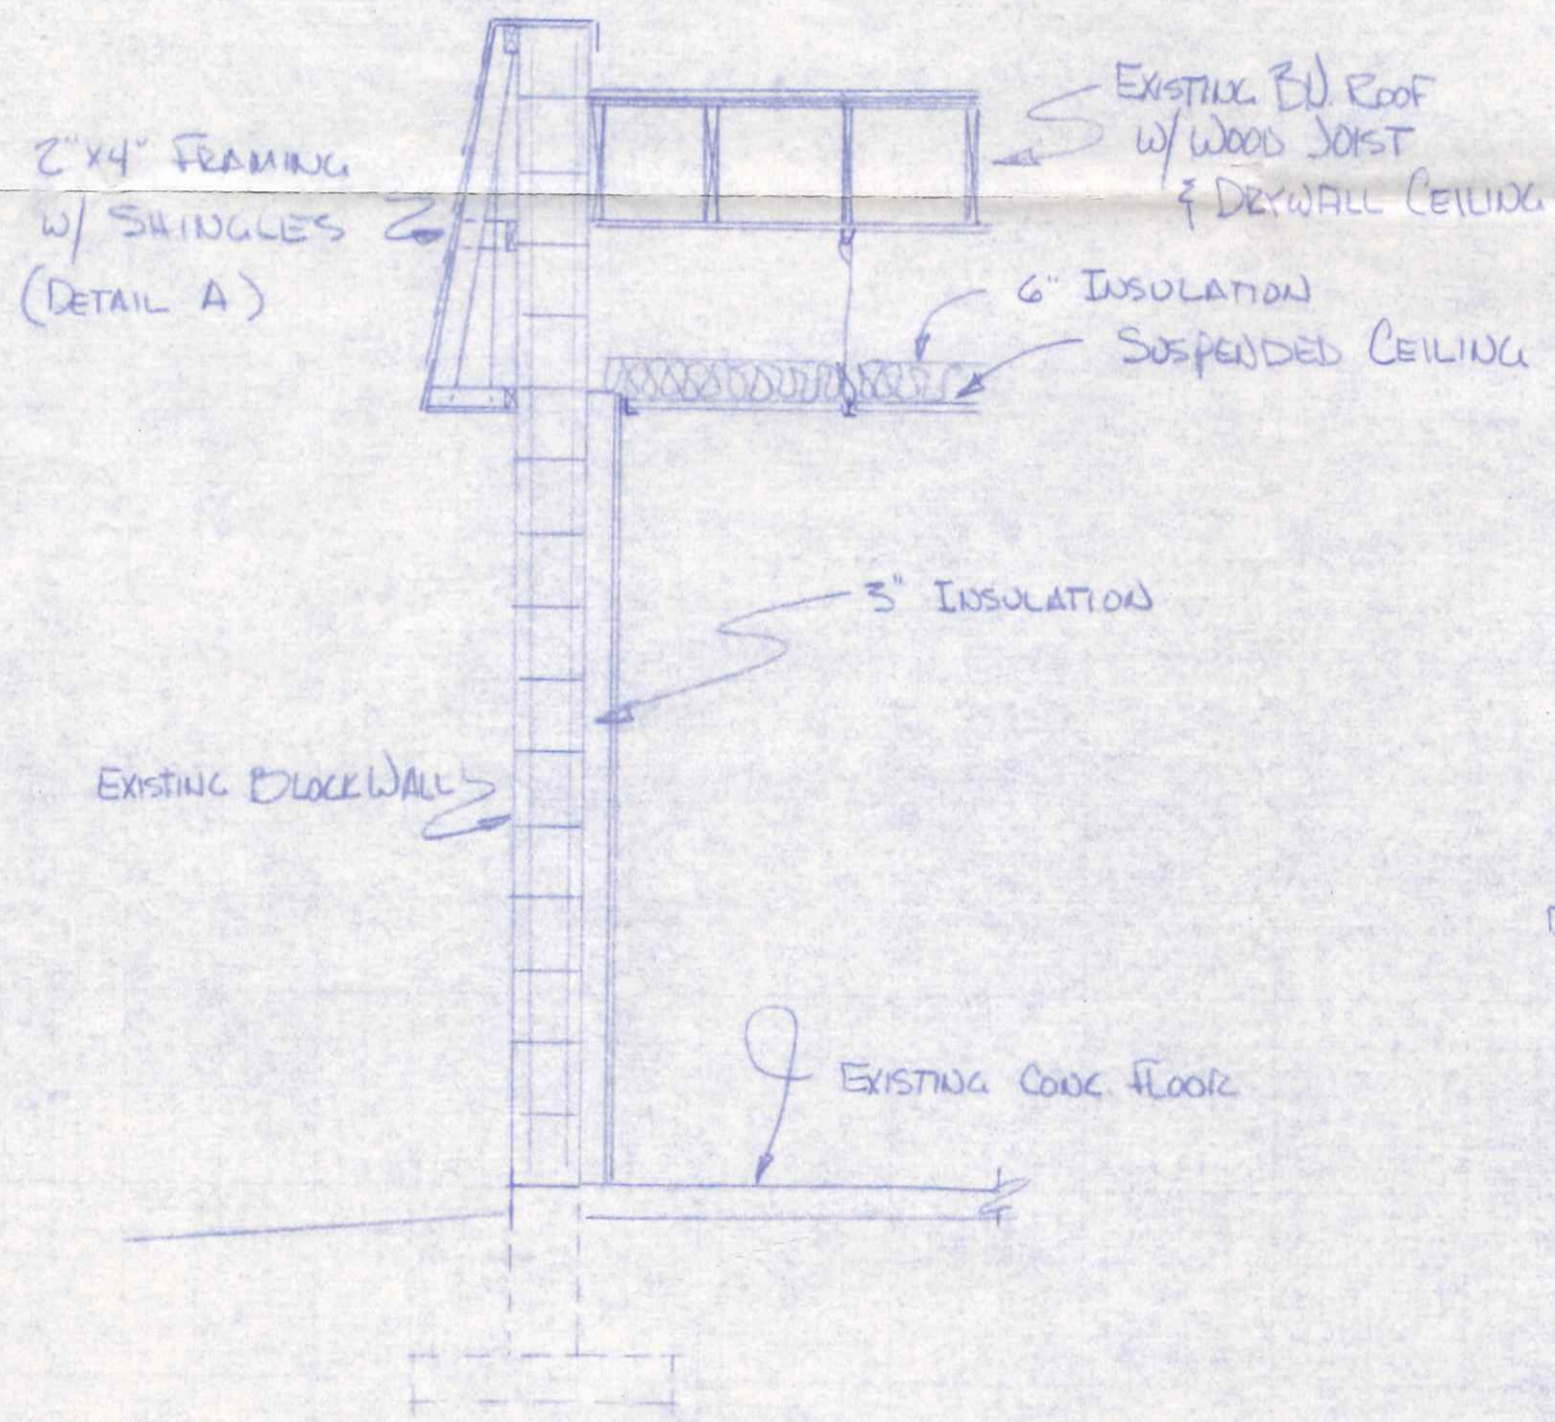

WALL SECTION 1/2" = 1'-0"

CITY OF NAPOLEON  
 BUILDING DEPT.  
 Plan Approval  
 By *R. E. J.* Date 12-20-79

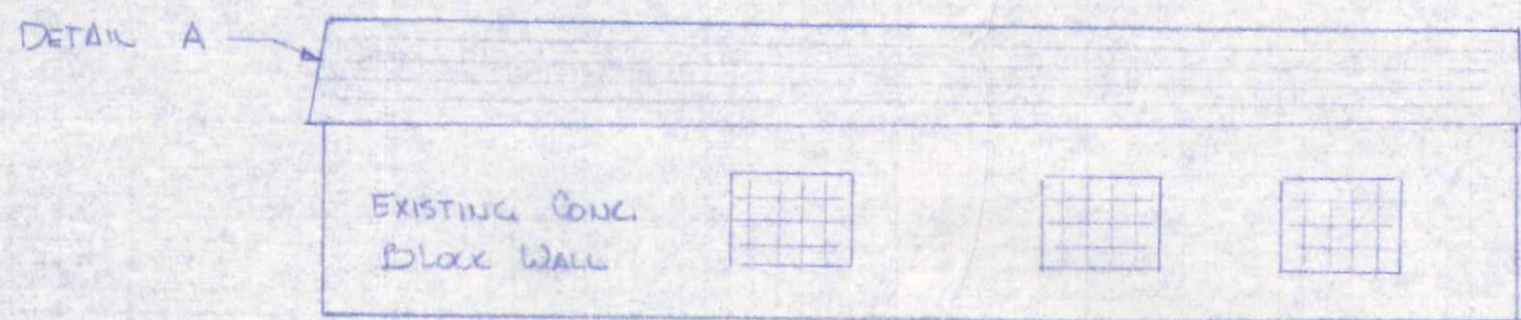

SOUTH ELEVATION 1/8" = 1'-0"