

CITY OF NAPOLEON WATER TAPPING PERMIT FORM

PERMIT #:

ISSUED:

JOB LOCATION: \_\_\_\_\_

SUBDIVISION NAME: \_\_\_\_\_ LOT #: \_\_\_\_\_

OWNER: Keith Fruckey

ADDRESS: 187 Old Creek Dr.

CONTRACTOR: \_\_\_\_\_ PHONE: \_\_\_\_\_

TAP SIZE: 1" X 1.5" \_\_\_\_\_ 2" \_\_\_\_\_ OTHER \_\_\_\_\_

AMOUNT PAID: \_\_\_\_\_ YOKE SIZE: \_\_\_\_\_


PLUMBING CONTRACTOR: \_\_\_\_\_ PH: \_\_\_\_\_

DATE OF TAP: 8-18-04 OLD TAP #: — NEW TAP #: 0462

SIZE AND KIND OF MAIN: 8" AC

LOCATION OF MAIN: 9' North of North curb DEPTH OF MAIN: 6'

DIST FROM HYDRANT VALVE: 132' W. of Hyd 198 DIST TO CURB STOP FROM CORP: 48'

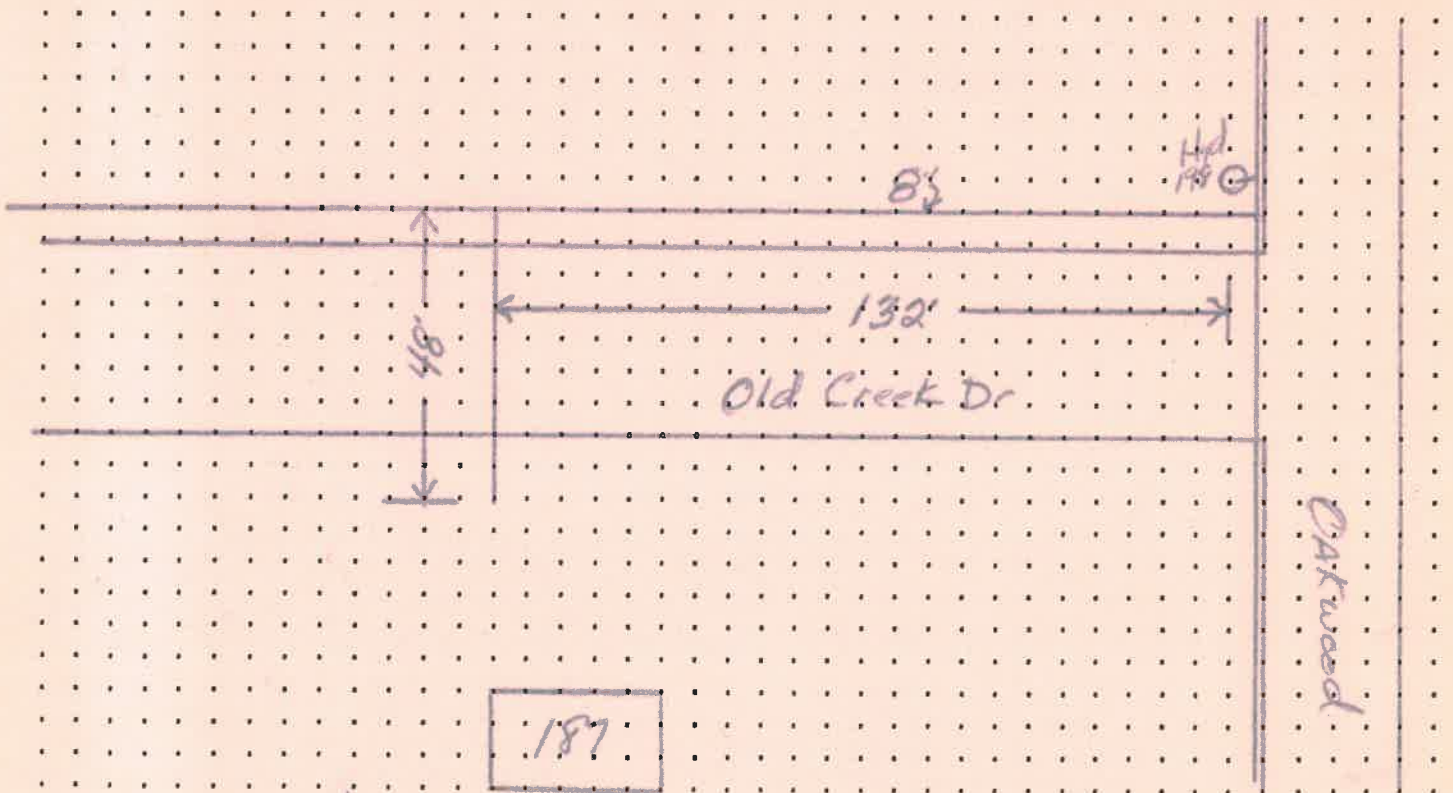

DATE APPROVED: Jan 12, 05

BY: Jerry E. Mantel

CITY OF NAPOLEON WATER TAPPING PERMIT FORM

PERMIT #:

ISSUED:

JOB LOCATION: \_\_\_\_\_

SUBDIVISION NAME: \_\_\_\_\_ LOT #: \_\_\_\_\_

OWNER: Keith Fruckey  
ADDRESS: 187 Old Creek Dr.

CONTRACTOR: \_\_\_\_\_ PHONE: \_\_\_\_\_

TAP SIZE: 1" X 1.5" \_\_\_\_\_ 2" \_\_\_\_\_ OTHER \_\_\_\_\_

AMOUNT PAID: \_\_\_\_\_ YOKE SIZE: \_\_\_\_\_


PLUMBING CONTRACTOR: \_\_\_\_\_ PH: \_\_\_\_\_

DATE OF TAP: 8-18-04 OLD TAP #: — NEW TAP #: 0462

SIZE AND KIND OF MAIN: 8" AC

LOCATION OF MAIN: 9' North of North CURB DEPTH OF MAIN: 6'

DIST FROM HYDRANT ~~VALUE~~: 132' W. of Hyd<sup>198</sup> DIST TO CURB STOP FROM CORP: 48'

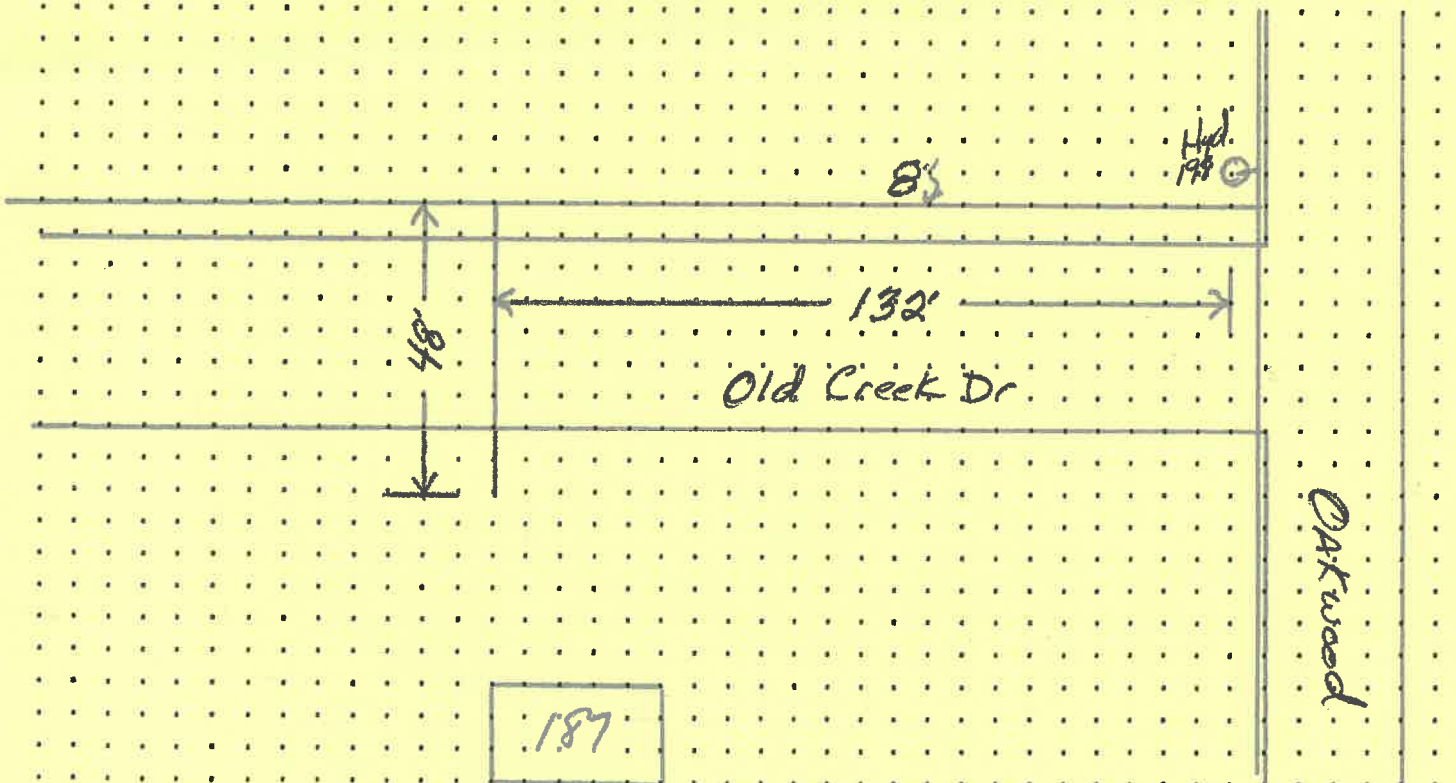

DATE APPROVED: Jan 12, 05 BY: Jerry E. Mantel