

CITY OF NAPOLEON WATER TAPPING PERMIT FORM

PERMIT #:

ISSUED:

JOB LOCATION: \_\_\_\_\_

SUBDIVISION NAME: \_\_\_\_\_ LOT #: \_\_\_\_\_

OWNER:

ADDRESS: 190 Old Creek

CONTRACTOR: \_\_\_\_\_ PHONE: \_\_\_\_\_

TAP SIZE: 1" X 1.5" \_\_\_\_\_ 2" \_\_\_\_\_ OTHER \_\_\_\_\_

AMOUNT PAID: \_\_\_\_\_ YOKE SIZE: \_\_\_\_\_


PLUMBING CONTRACTOR: \_\_\_\_\_ PH: \_\_\_\_\_

DATE OF TAP: 11-27-83 OLD TAP #: \_\_\_\_\_ NEW TAP #: \_\_\_\_\_

SIZE AND KIND OF MAIN: 8" AL \_\_\_\_\_

LOCATION OF MAIN: 20ft SW of Old Creek DEPTH OF MAIN: 6'

DIST FROM HYDRANT\VALVE: 170' DIST TO CURB STOP FROM CORP: 74'

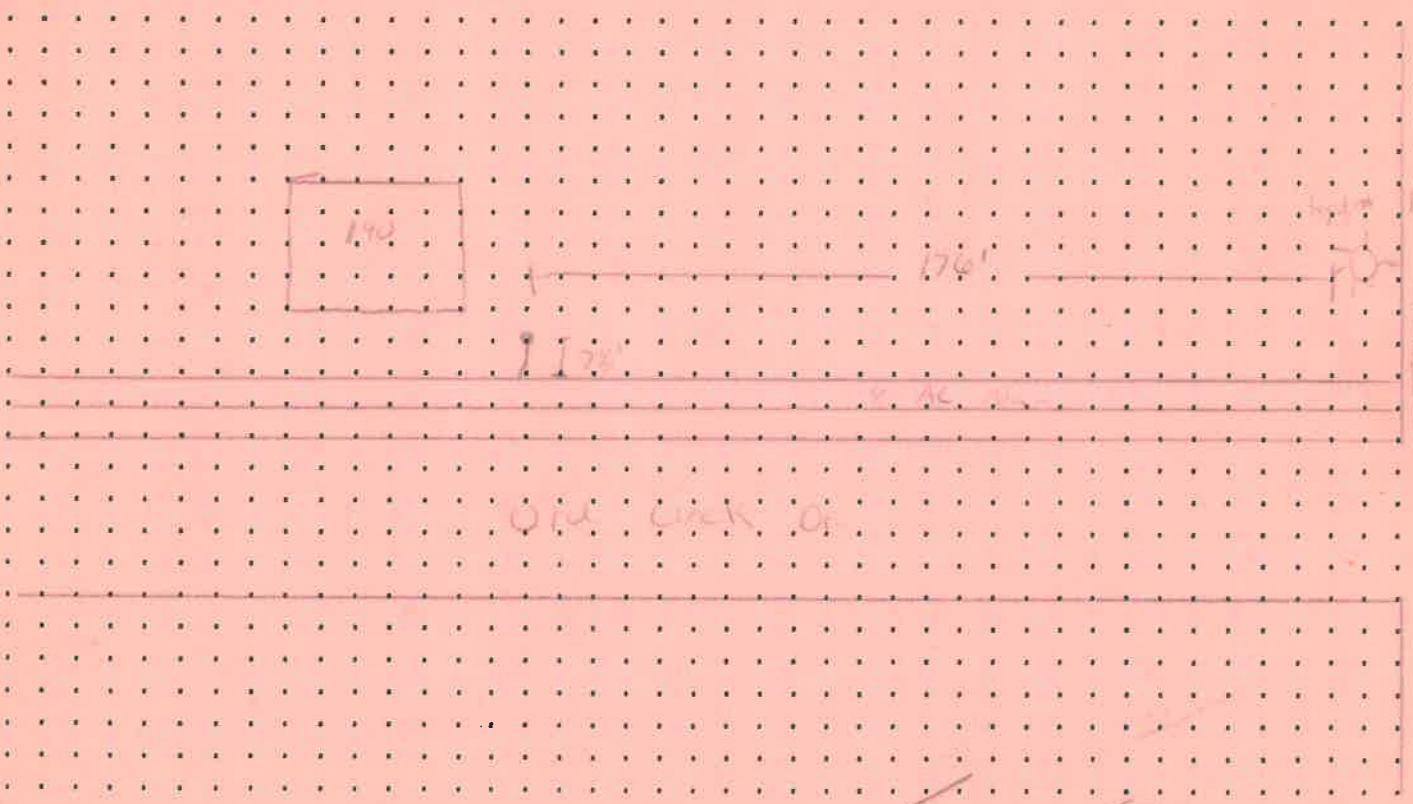

DATE APPROVED: 11-28-83 BY: [Signature]