


100x BAC

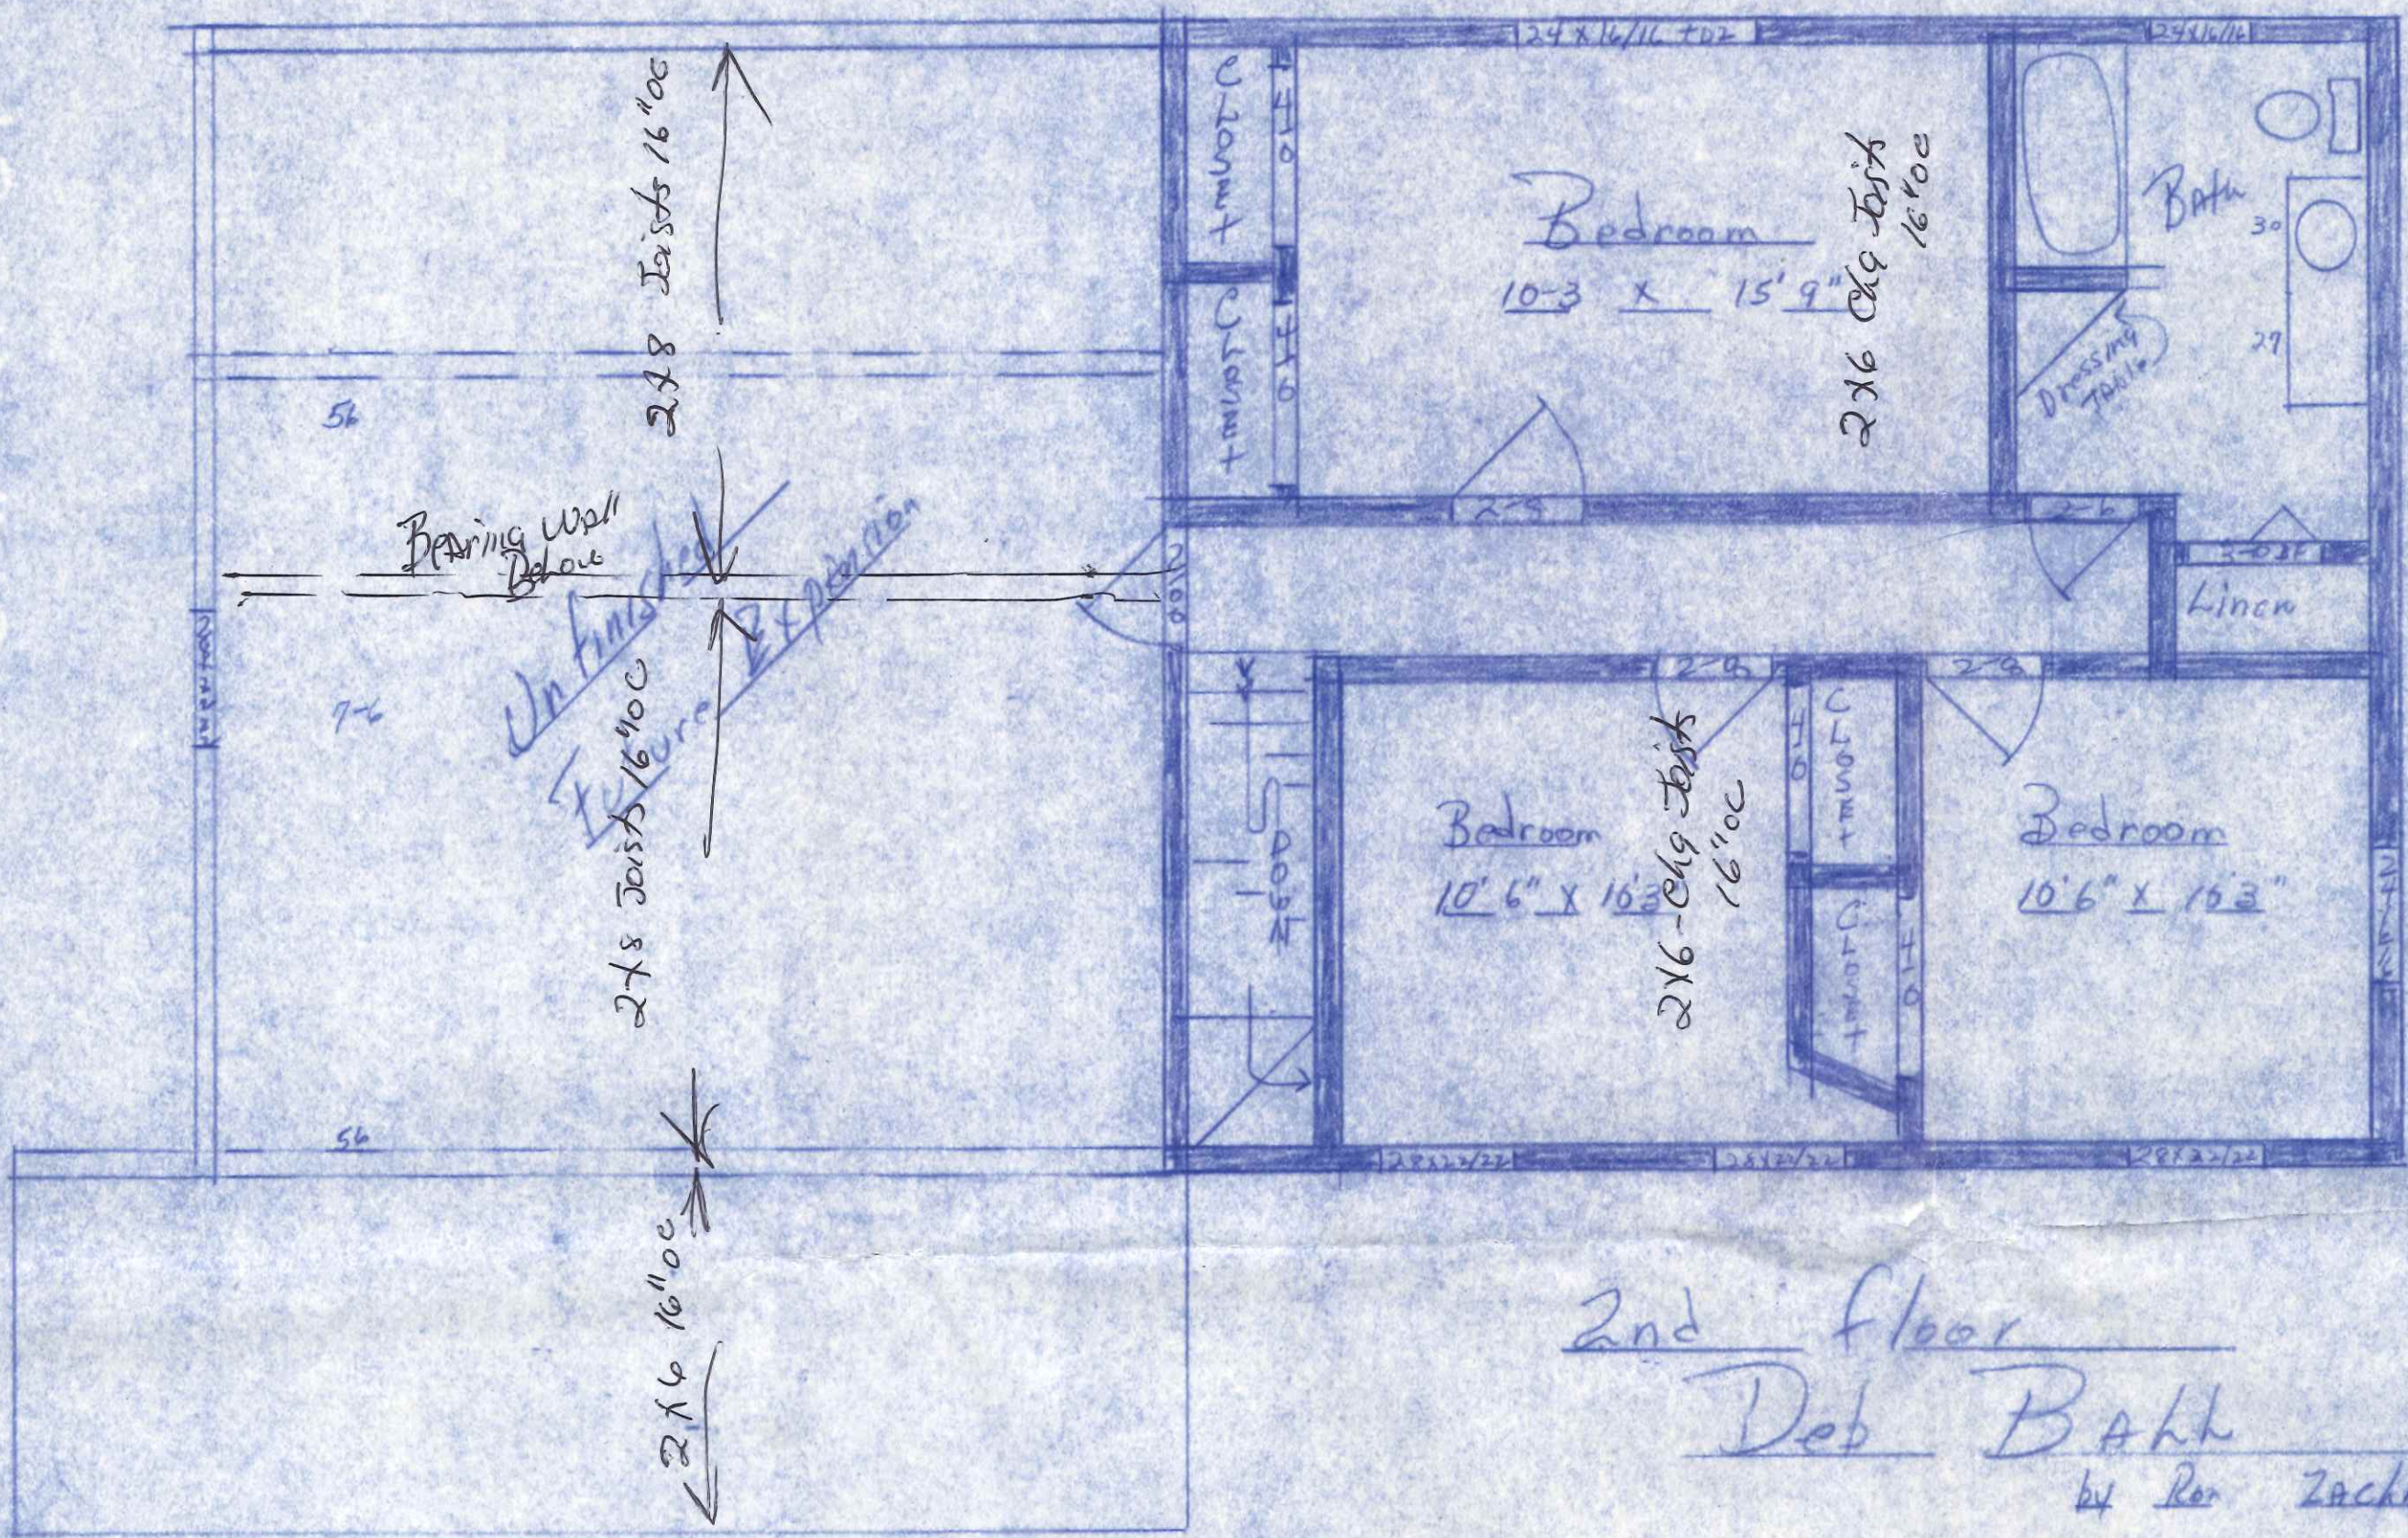

7'6" Ceiling Height

2nd floor


Deb Bahl

by Ron Zachick Bldg


100% RIG

100% RIG

Proposed Custom Dwelling for  
D L B A H  
by Ron Zehner B.A.

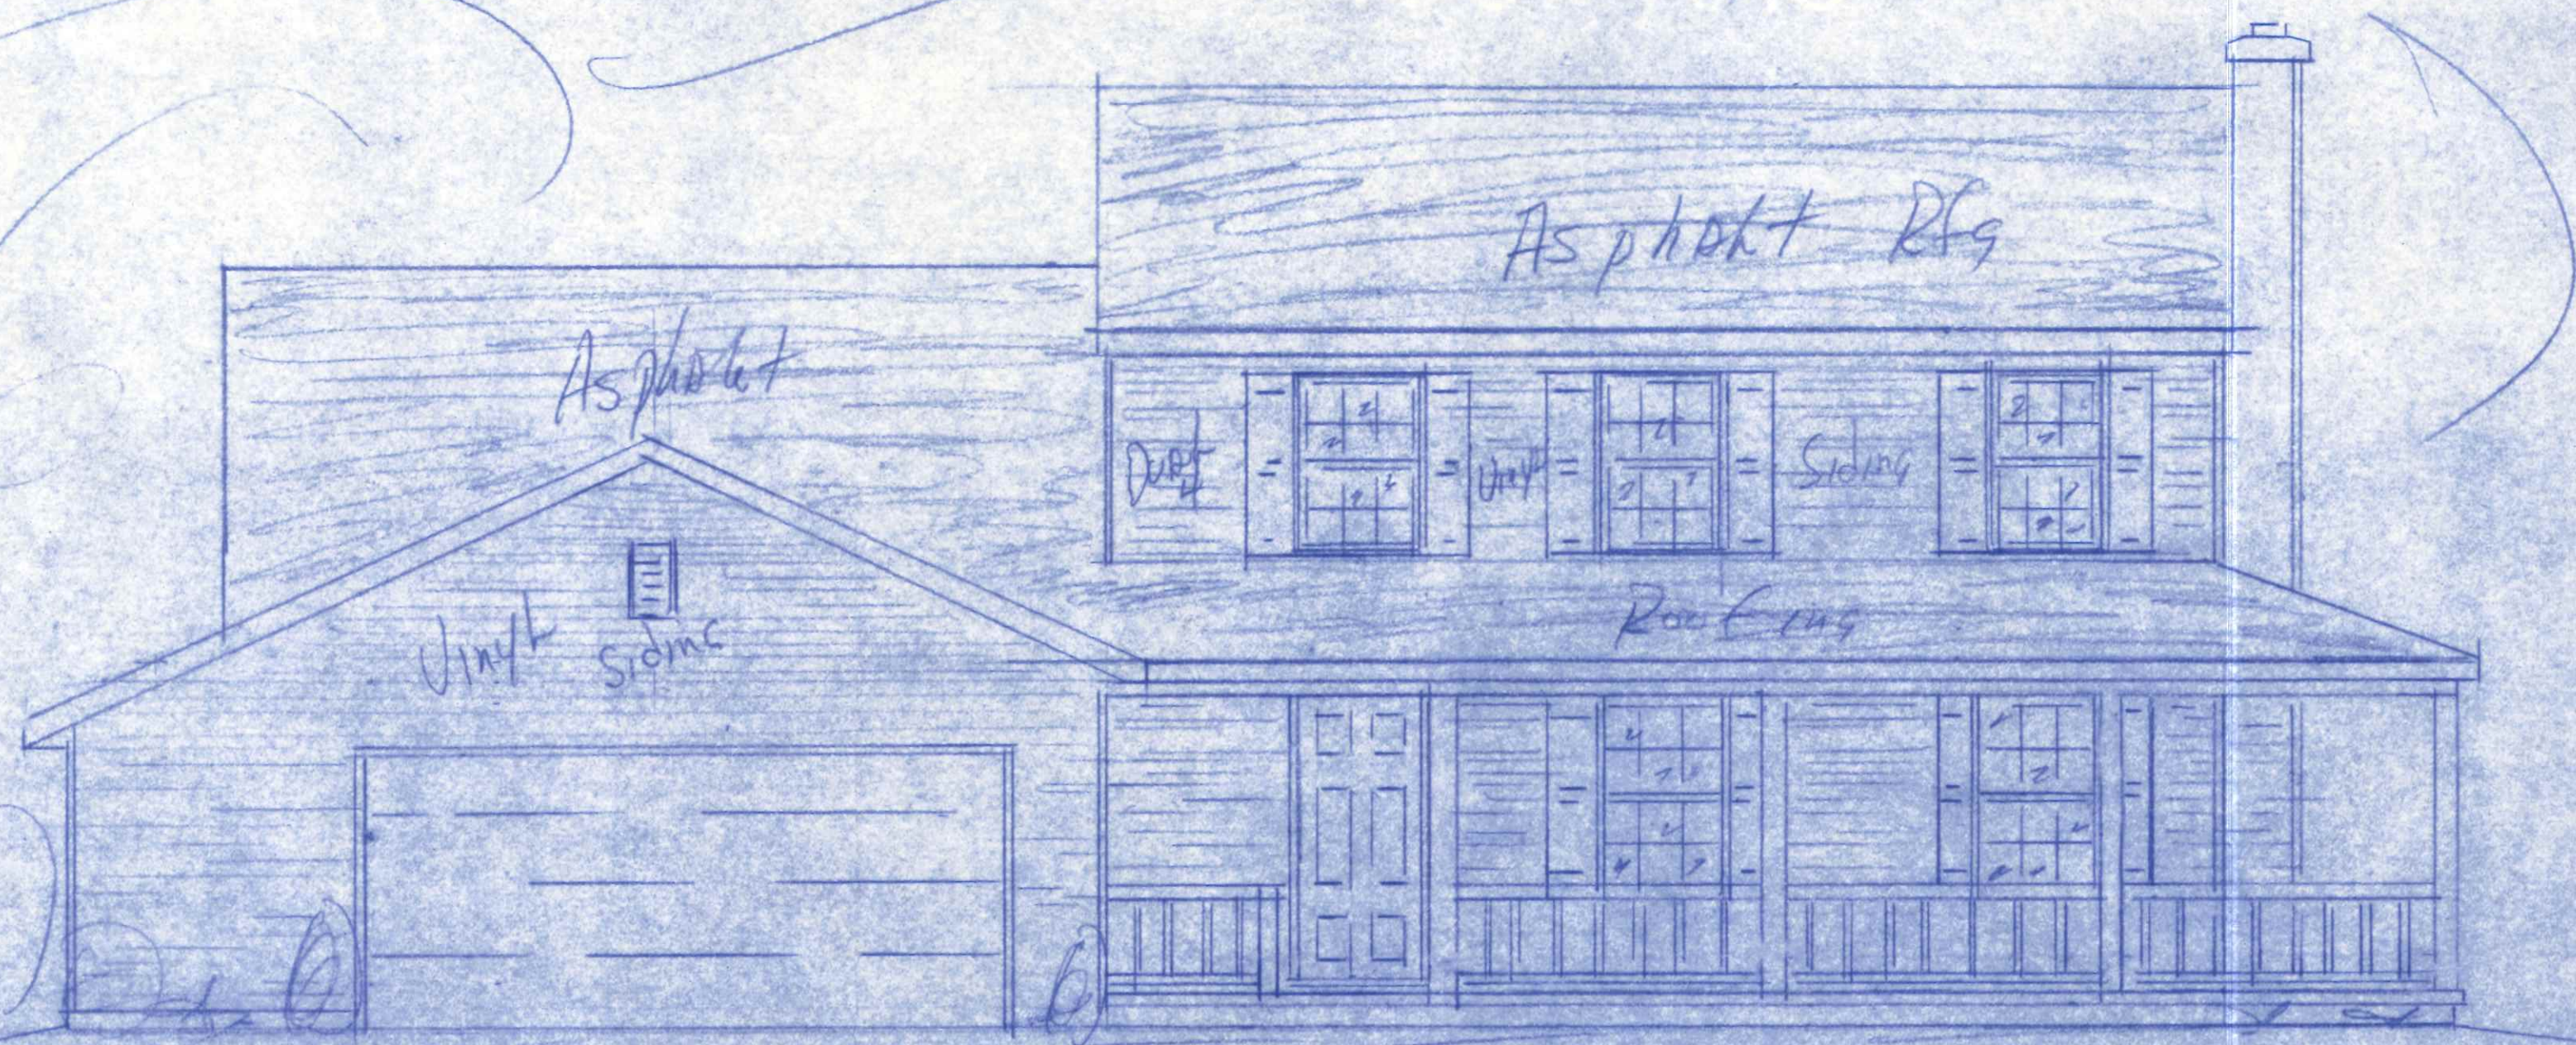

1014 First flr  
728 sq ft  
498 Garage  
2240 Total sq ft



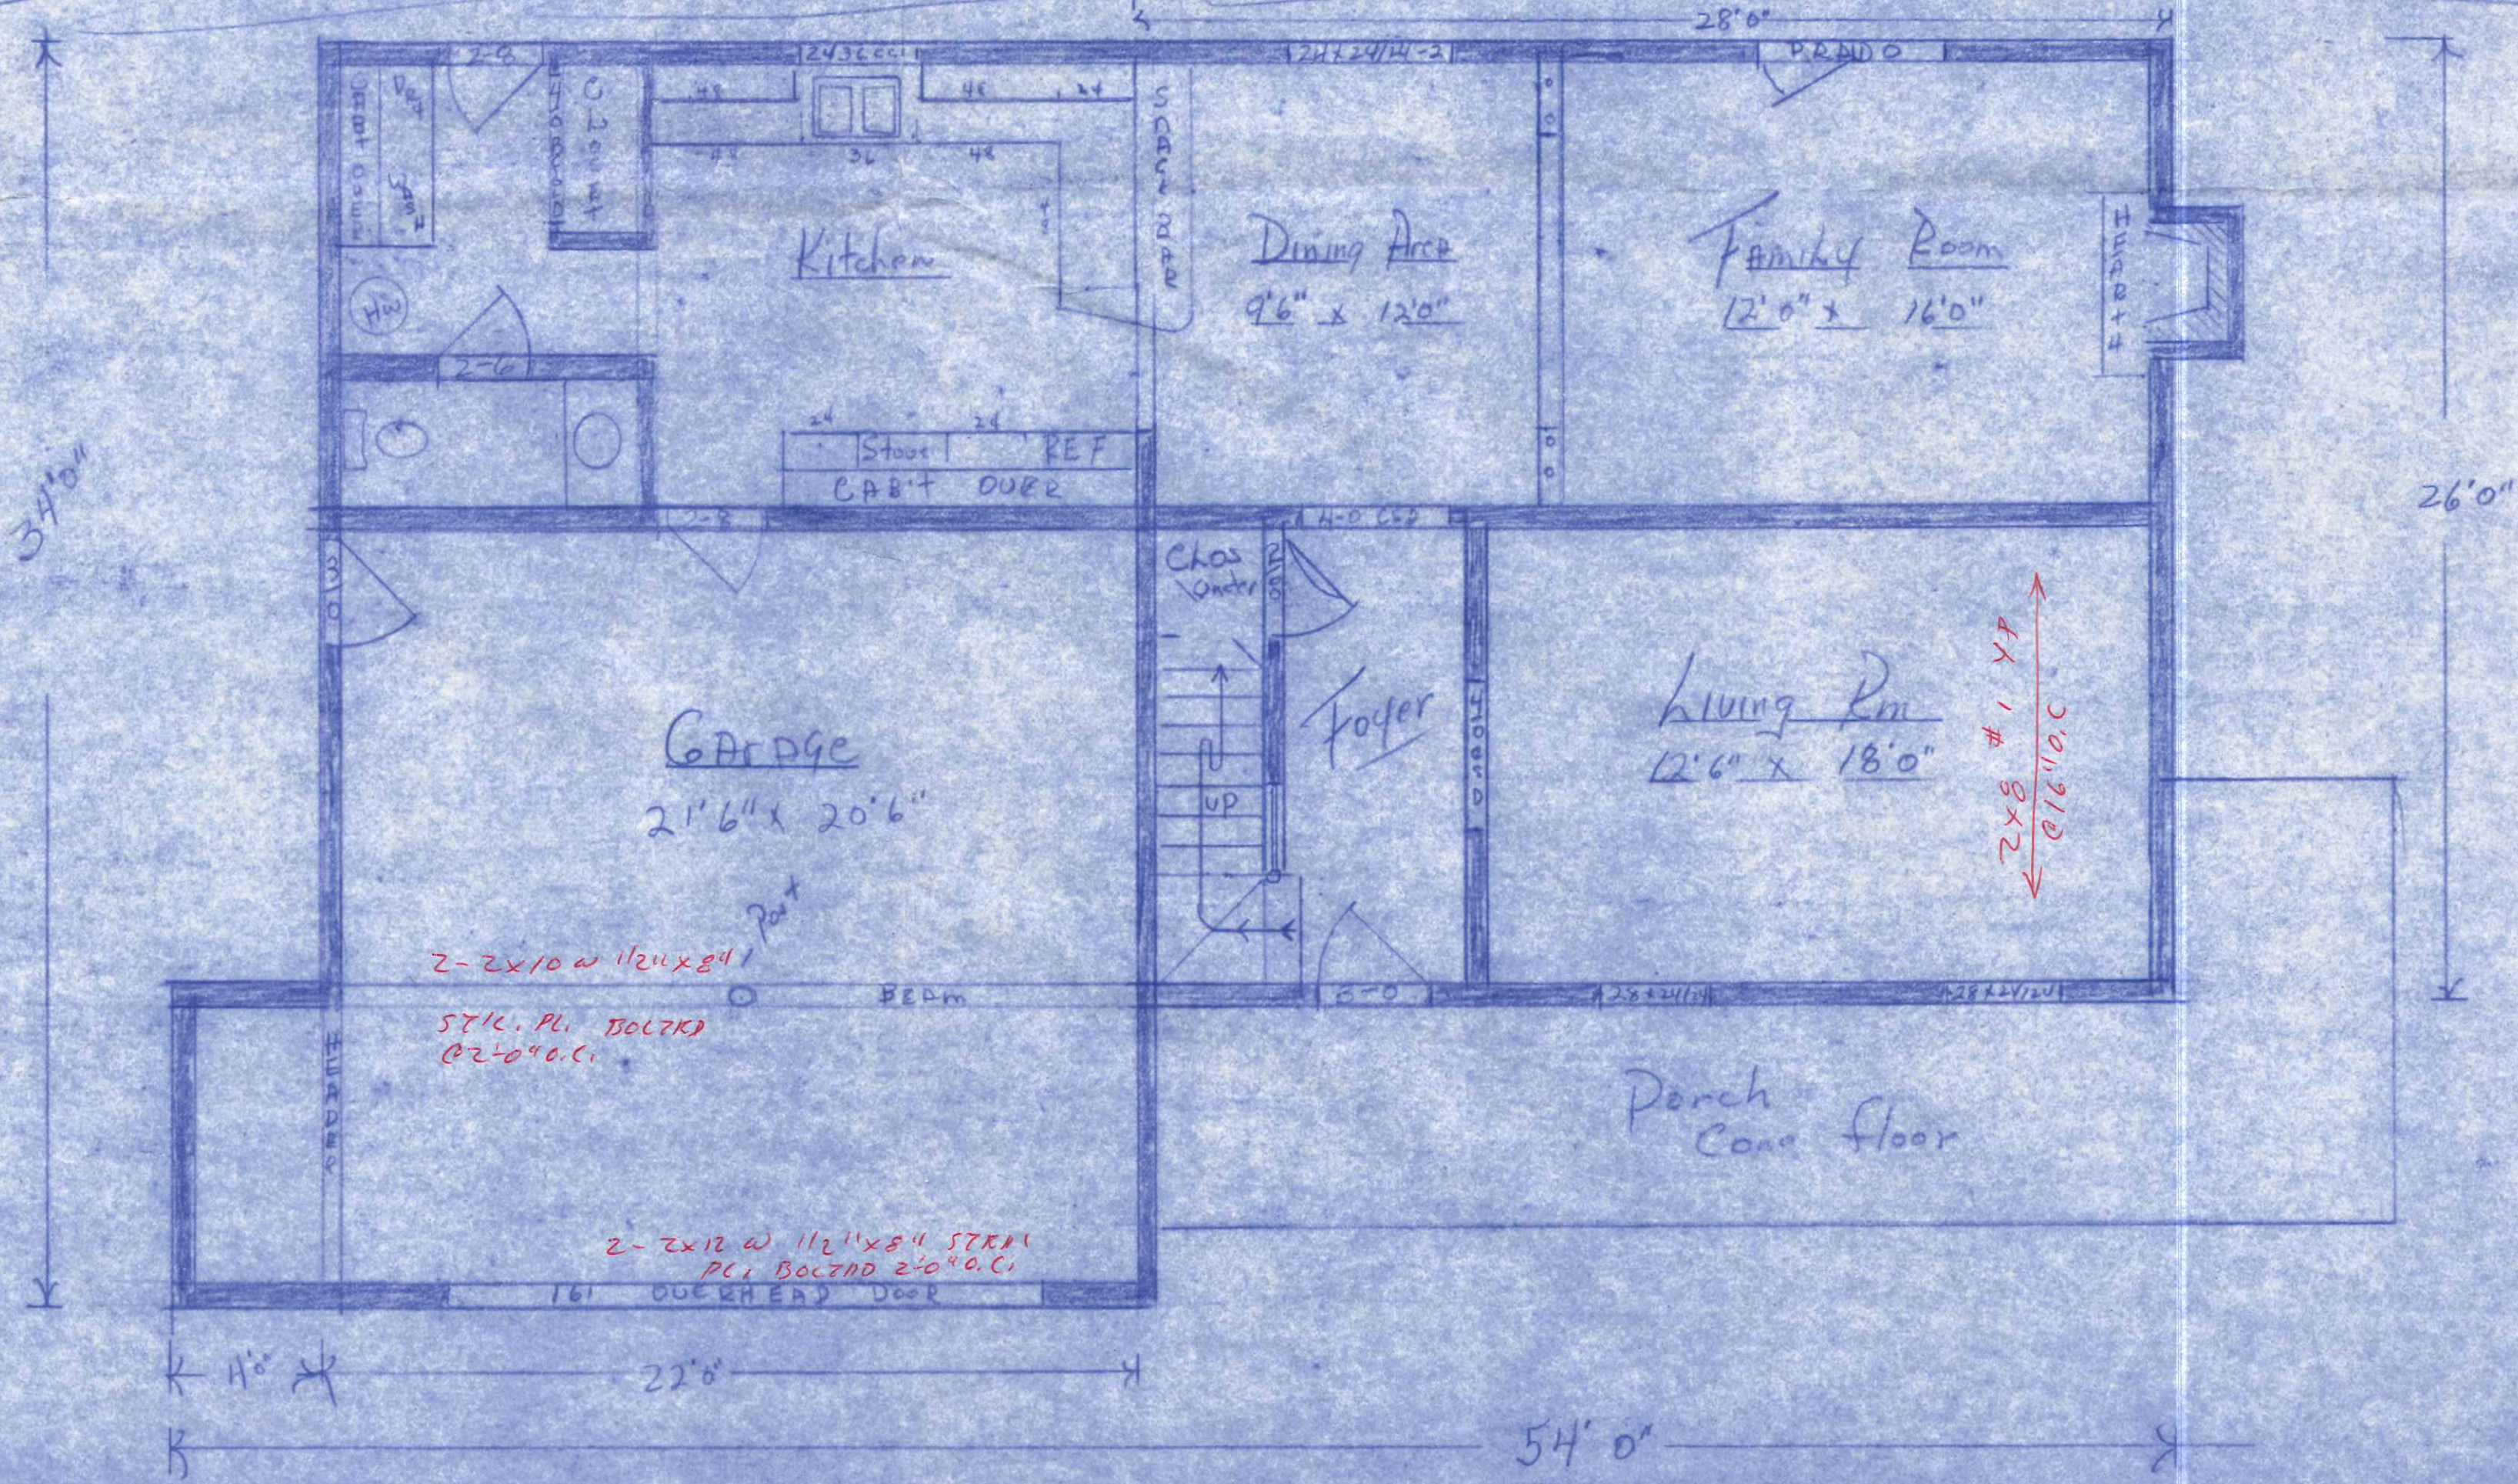


195 Old Creek

Elevation

Ms Deborah Bell

by Rex Zachach Bld

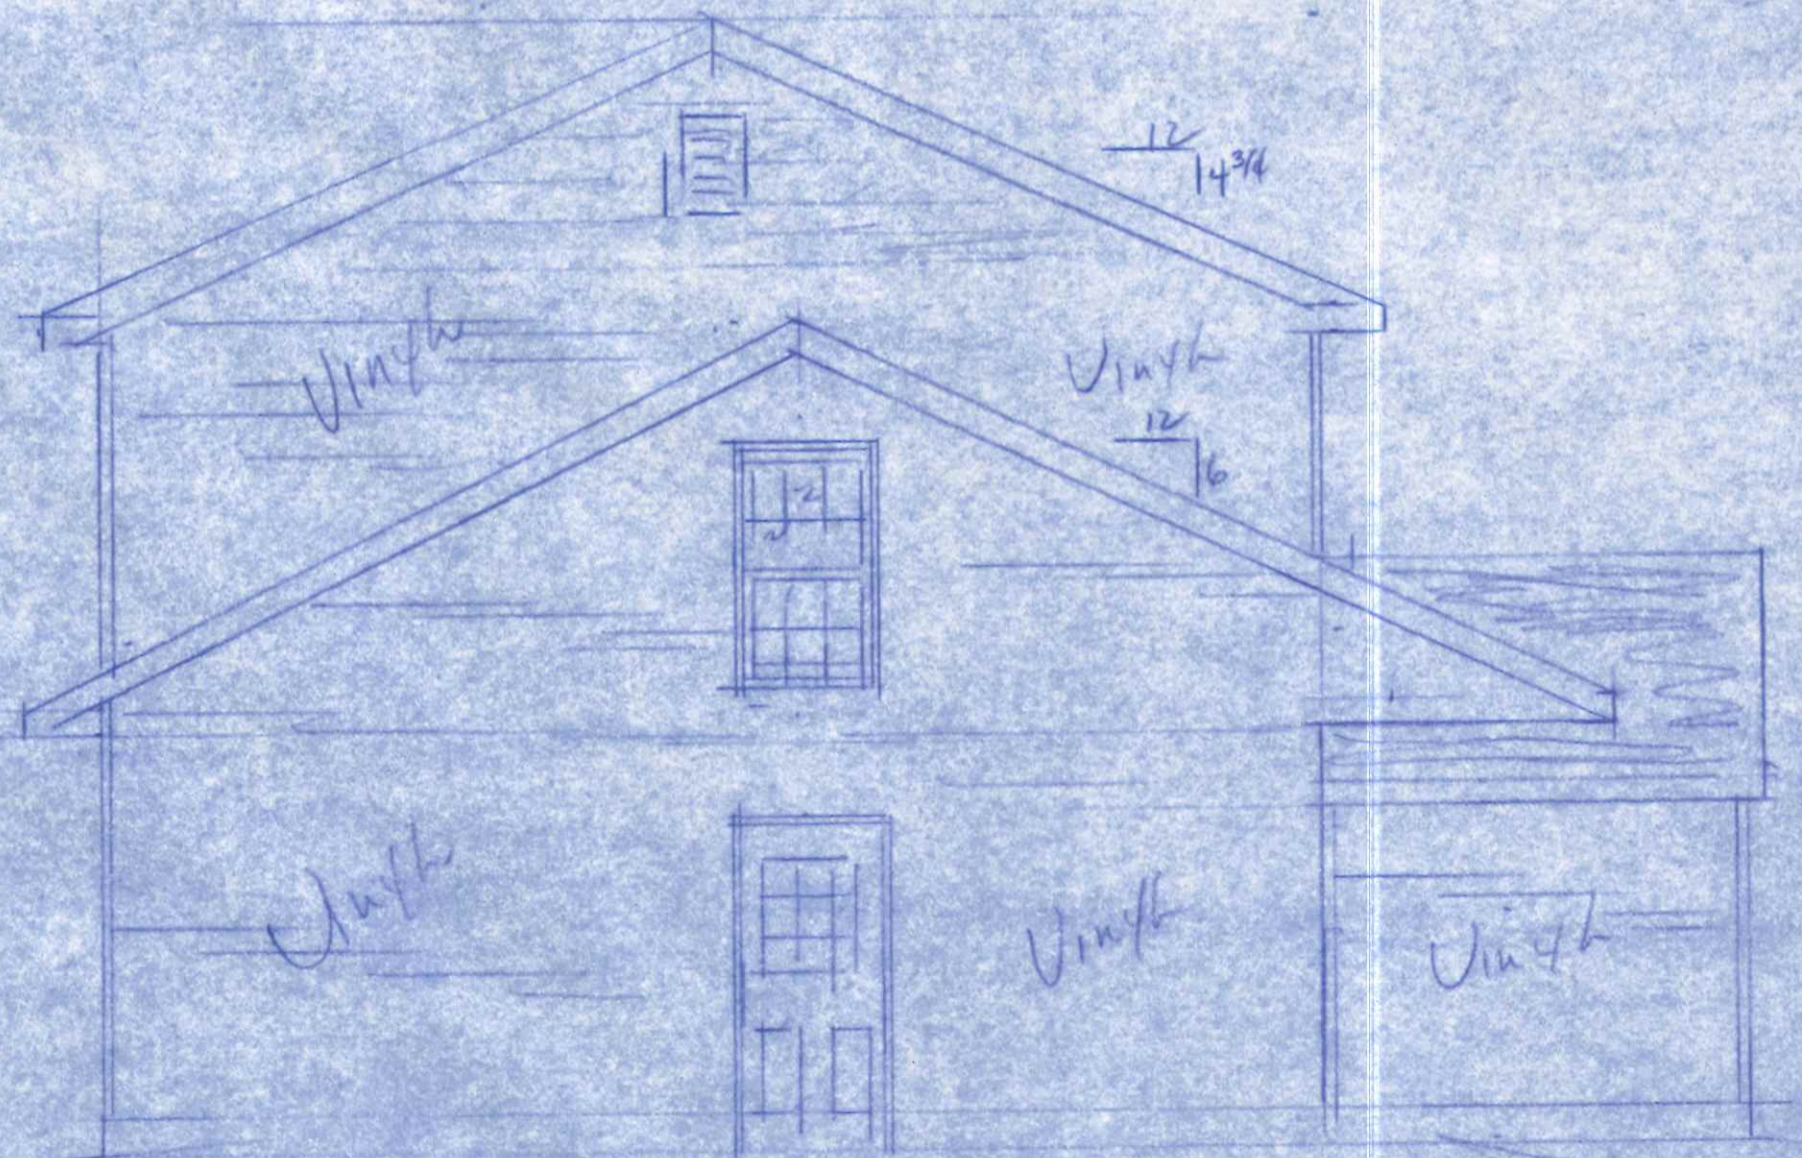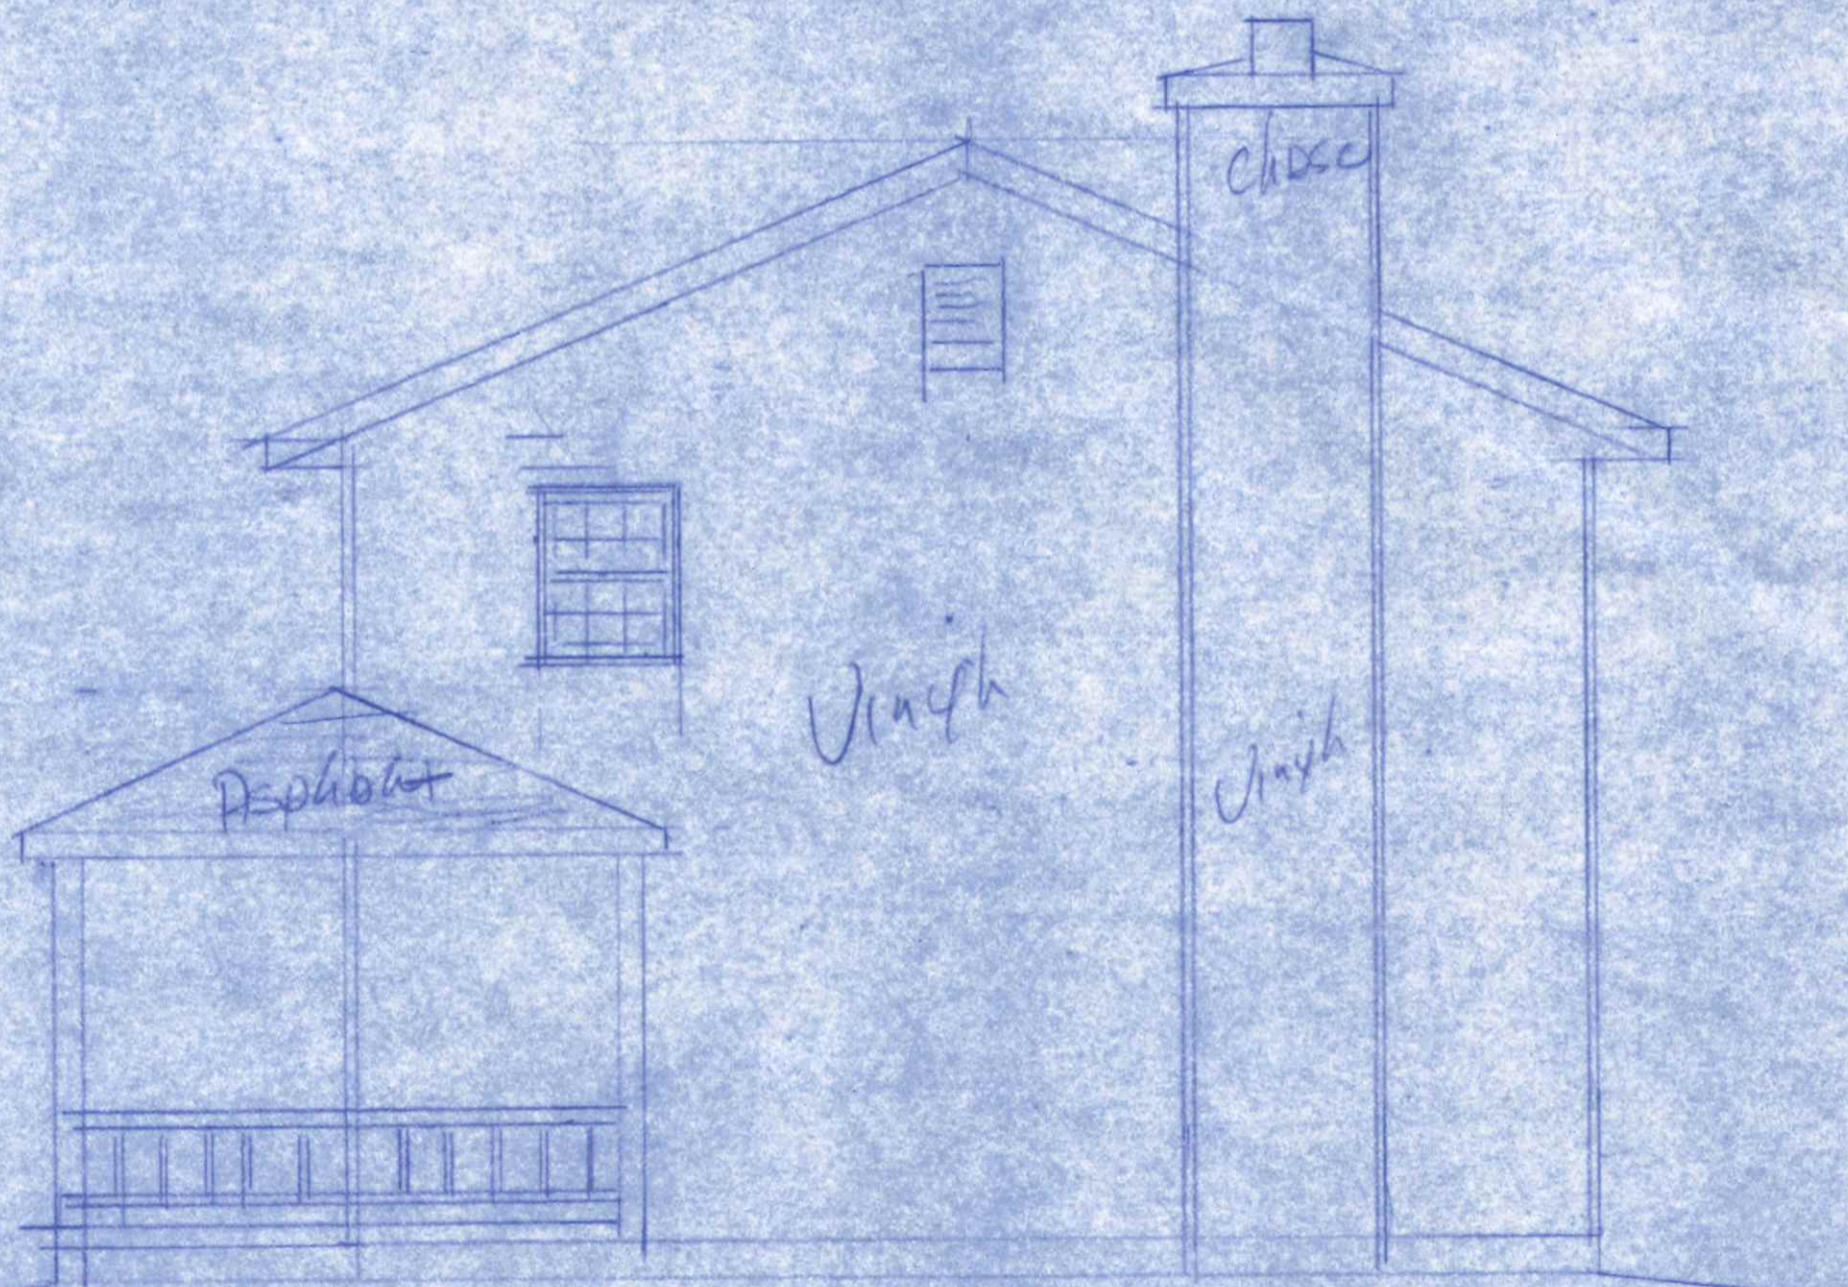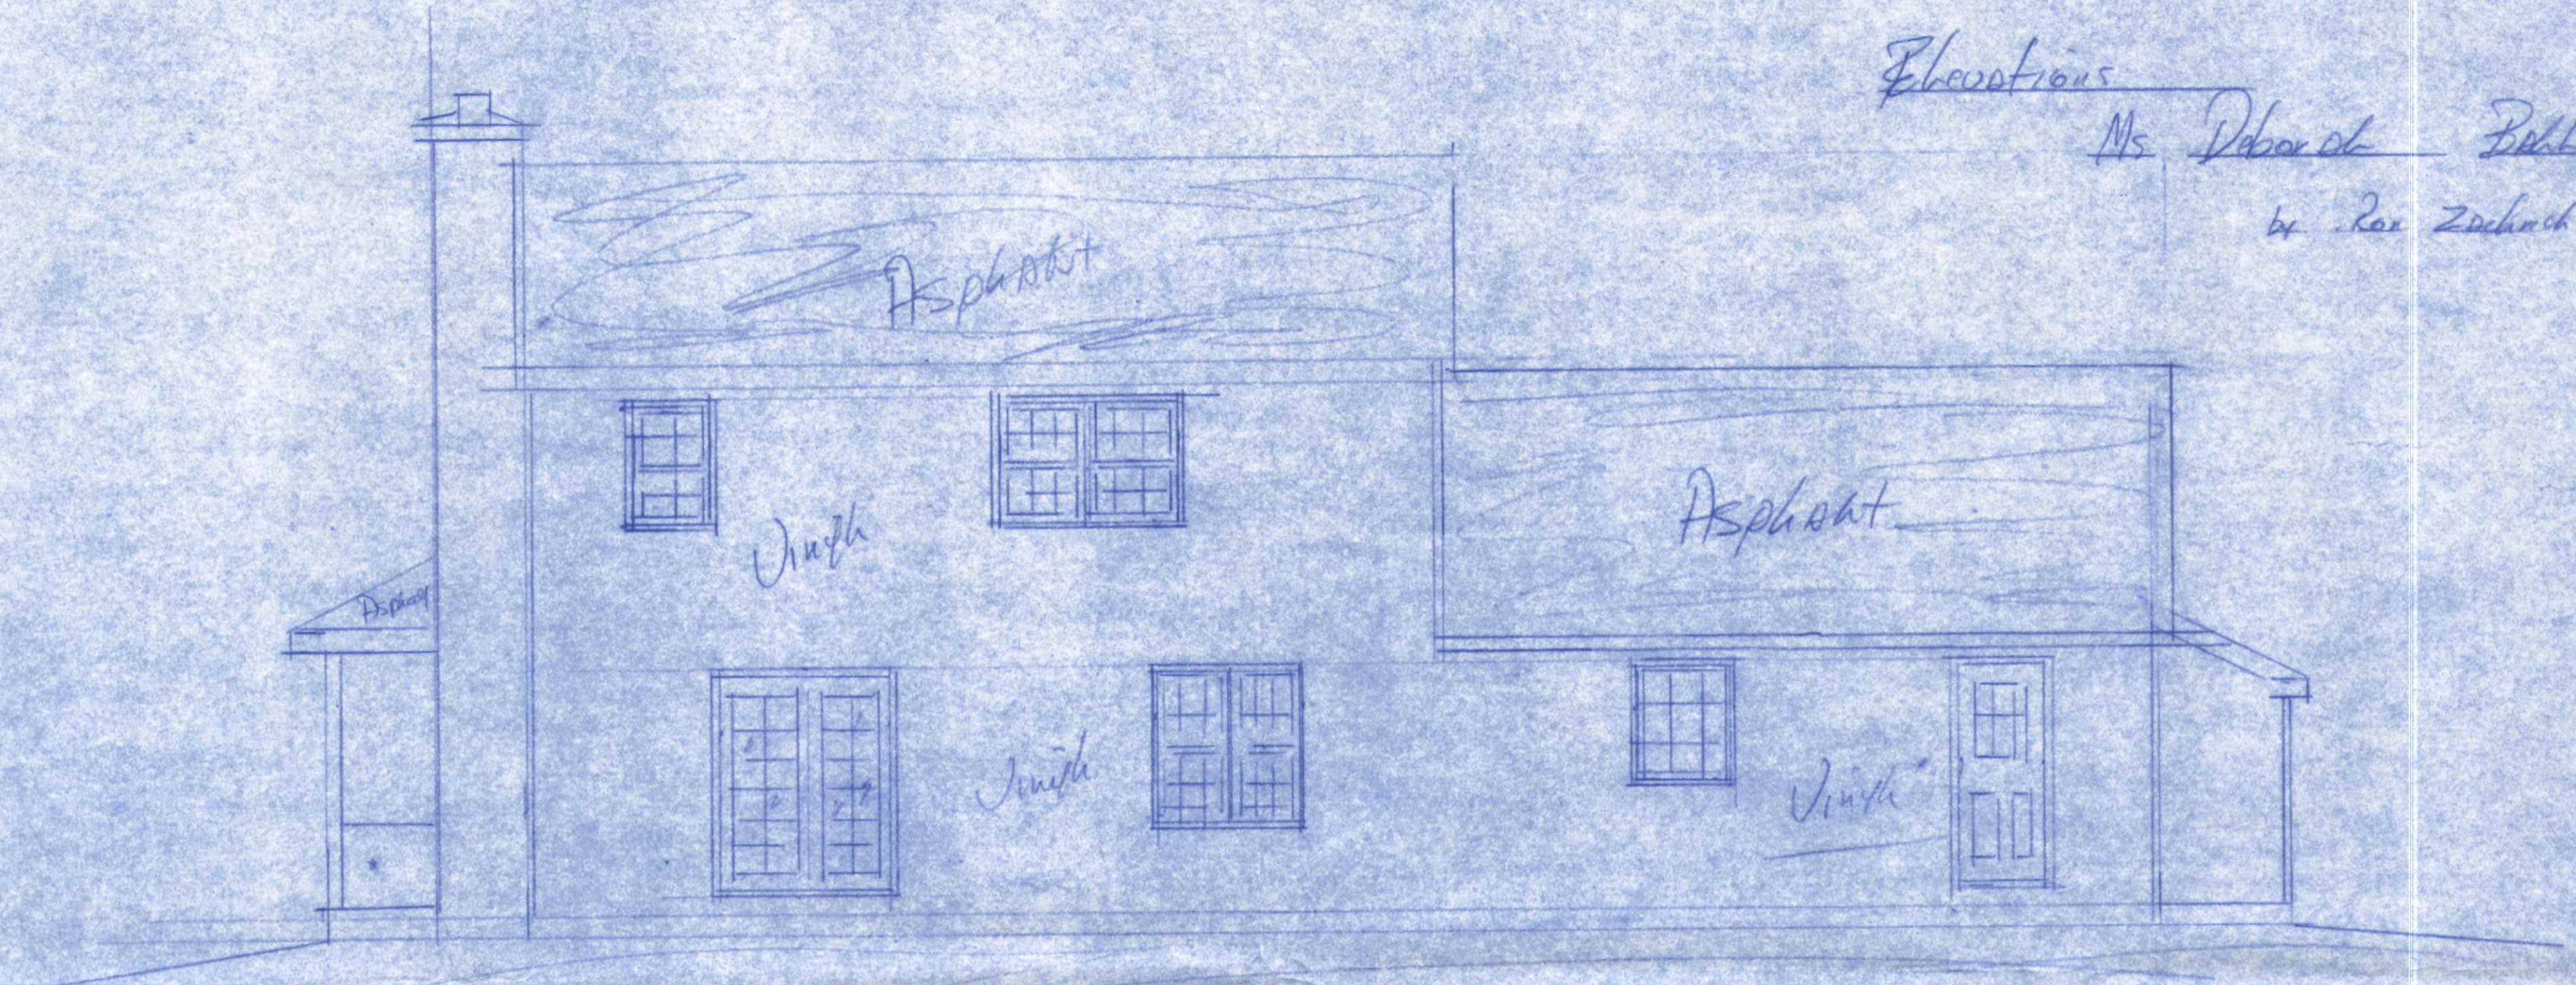

049

100x 840

100x