

CITY OF NAPOLEON WATER TAPPING PERMIT FORM

PERMIT #:

ISSUED:

JOB LOCATION: \_\_\_\_\_

SUBDIVISION NAME: \_\_\_\_\_ LOT #: \_\_\_\_\_

OWNER:

ADDRESS: 212 Pontious

CONTRACTOR: \_\_\_\_\_ PHONE: \_\_\_\_\_

TAP SIZE: 1" X 1.5" \_\_\_\_\_ 2" \_\_\_\_\_ OTHER \_\_\_\_\_

AMOUNT PAID: \_\_\_\_\_ YOKE SIZE: \_\_\_\_\_


PLUMBING CONTRACTOR: \_\_\_\_\_ PH: \_\_\_\_\_

DATE OF TAP: 9-24-03 OLD TAP #: 5332 NEW TAP #: 0339

SIZE AND KIND OF MAIN: 8" C-900

LOCATION OF MAIN: 4' South of South curb DEPTH OF MAIN: 5'

DIST FROM HYDRANT\VALVE: 219' E - FH 197 DIST TO CURB STOP FROM CORP: 40'

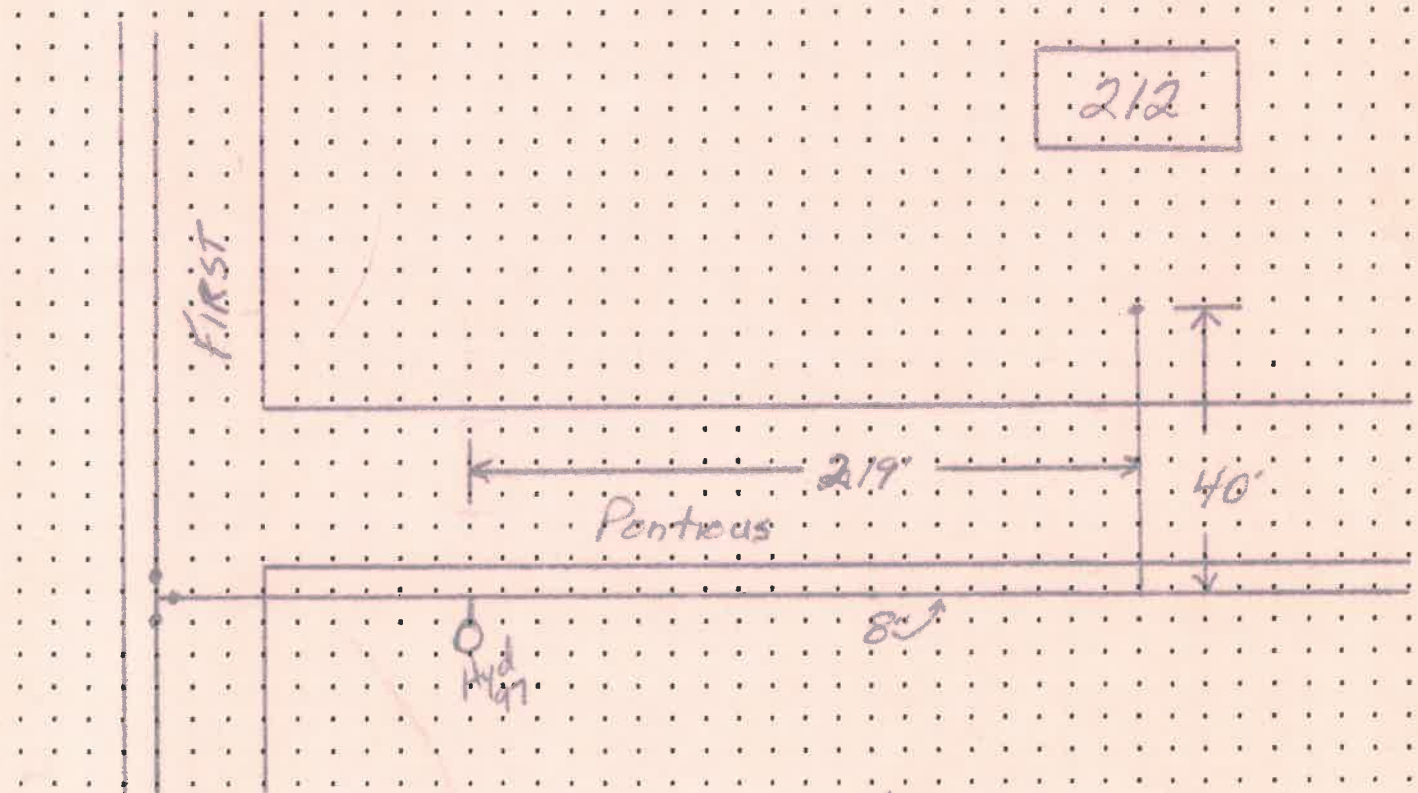

212

DATE APPROVED: Nov 18, 2003

BY: [Signature]