
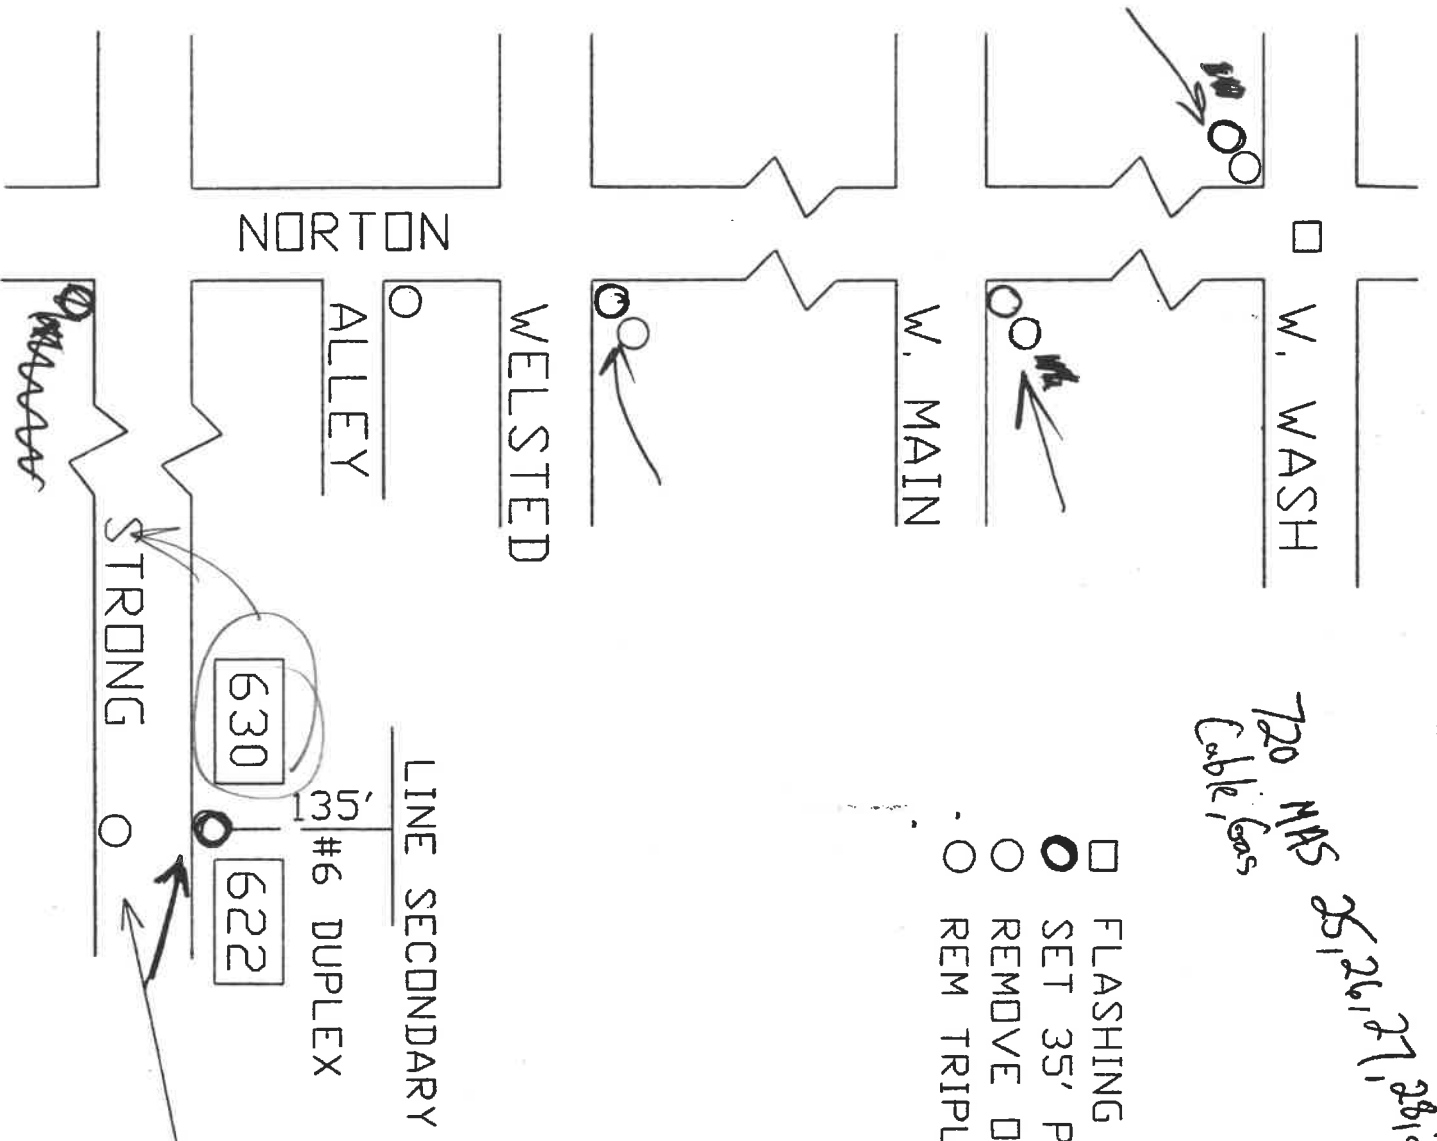


720 NRS 25, 26, 27, 28, 29
Cable Gas

- FLASHING LIGHT
- SET 35' POLE
- REMOVE OLD POLE
- REM TRIPLEX DROPS FROM UTS POLE

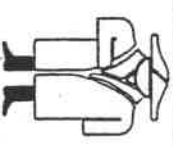

REM OLD POLE, INSTALL
LIGHT ON NEW POLE ACROSS
THE STREET

			
Napoleon Power & Light			
1775 Industrial Drive Napoleon, Ohio			
ITEM	NORTON		
DATE	W.O.#	J.O.#	DRYAN BY
7/9/92		JO1106	JBK