

THE CITY OF NAPOLEON

BUILDING & ZONING DEPARTMENT

255 W. RIVERVIEW

(419)592-4010

Driveway Permit

Permit Number: DW2005-15

Page 1 of 1

Printed: 10/12/2005

Property Address: 857 Strong St.

Applicant Rick Miller
Address: 857 Strong St.

Approval Date: 10/12/2005

Napoleon, OH 43545

Phone: 419-592-3439

Owners

Name: Mr. Rick Miller
Address: 857 Strong St.

Phone: 419-592-3439


Contractors Gerken Construction
Address: V-138 St Rt 108
Napoleon, OH 43545

Phone 419-598-8941

Fees and Receipts:

Number	Description	Amount
FEE2005-781	Driveway	\$25.00
Total Fees:		\$25.00

Description of work to be done: Extending driveway

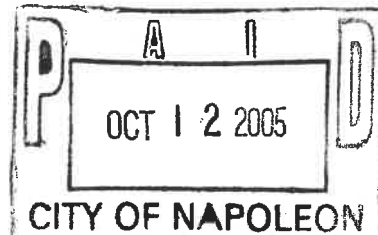

Applicant signature:

Deborah Miller

Date:

10-12-05

CITY OF NAPOLEON GENERAL PERMIT APPLICATION

THIS APPLICATION IS FOR RESIDENTIAL CONSTRUCTION INCLUDING BUILDING, ELECTRICAL, PLUMBING, MECHANICAL, DEMOLITIONS, REMODELING.

DATE: 10-10-05 JOB LOCATION: 857 STRONG ST.

OWNER: RICK L. MILLER PHONE: 419 592 3439

OWNER ADDRESS: 857 STRONG ST. CITY: NAP. ZIP: 43545

CONTRACTOR: DENNY GERKEN PHONE: 419 598 8941

CONTRACTOR LICENSED WITH THE CITY OF NAPOLEON?: YES: X NO: _____

Is any of this job going to be subcontracted out? Yes: _____ No: X

If yes to whom: _____

DESCRIPTION OF WORK TO BE PERFORMED: DRIVEWAY ADDITION

PLEASE MARK THE TYPE OF WORK YOU WILL BE PERFORMING

- | | |
|---|--|
| <input type="checkbox"/> A/C ADD ON | <input type="checkbox"/> REMODELING |
| <input type="checkbox"/> BOILER REPLACEMENT | <input type="checkbox"/> ROOFING |
| <input type="checkbox"/> CURBING | <input type="checkbox"/> SEWER REPAIRS** |
| <input type="checkbox"/> DECKS * | <input type="checkbox"/> SIDEWALK* |
| <input checked="" type="checkbox"/> DRIVEWAY* | <input type="checkbox"/> SIDING |
| <input type="checkbox"/> ELECTRICAL SERVICE UPGRADE | <input type="checkbox"/> STORAGE SHED* |
| <input type="checkbox"/> ELECTRICAL SERVICE NEW | <input type="checkbox"/> SWIMMING POOL* |
| <input type="checkbox"/> FENCE* | <input type="checkbox"/> FURNACE REPLACEMENT |
| <input type="checkbox"/> ADDITIONS* | <input type="checkbox"/> TEMP ELECTRIC |
| <input type="checkbox"/> FURNACE NEW | <input type="checkbox"/> WATER TAP (size _____") |
| <input type="checkbox"/> LAWN METER | <input type="checkbox"/> WINDOWS |
| <input type="checkbox"/> PLUMBING | <input type="checkbox"/> ZONING |

*PLEASE INCLUDE A PICTURE SHOWING MEASUREMENTS FROM EXISTING STRUCTURES AND PROPERTY LINES. INDICATING THE TYPE OF WORK YOU WISH TO PERFORM.

** IF WORK REQUIRES GOING INTO THE STREET A STREET BOND IS REQUIRED!

FOR PERMIT COSTS PLEASE FILL OUT REVERSE SIDE.

NORTH

ROAD

NOT TO SCALE

857 STRONG ST.

EAST

HOUSE


GARAGE

EXTING

DRIVE WAY

PROPERTY LINE

PROPERTY LINE

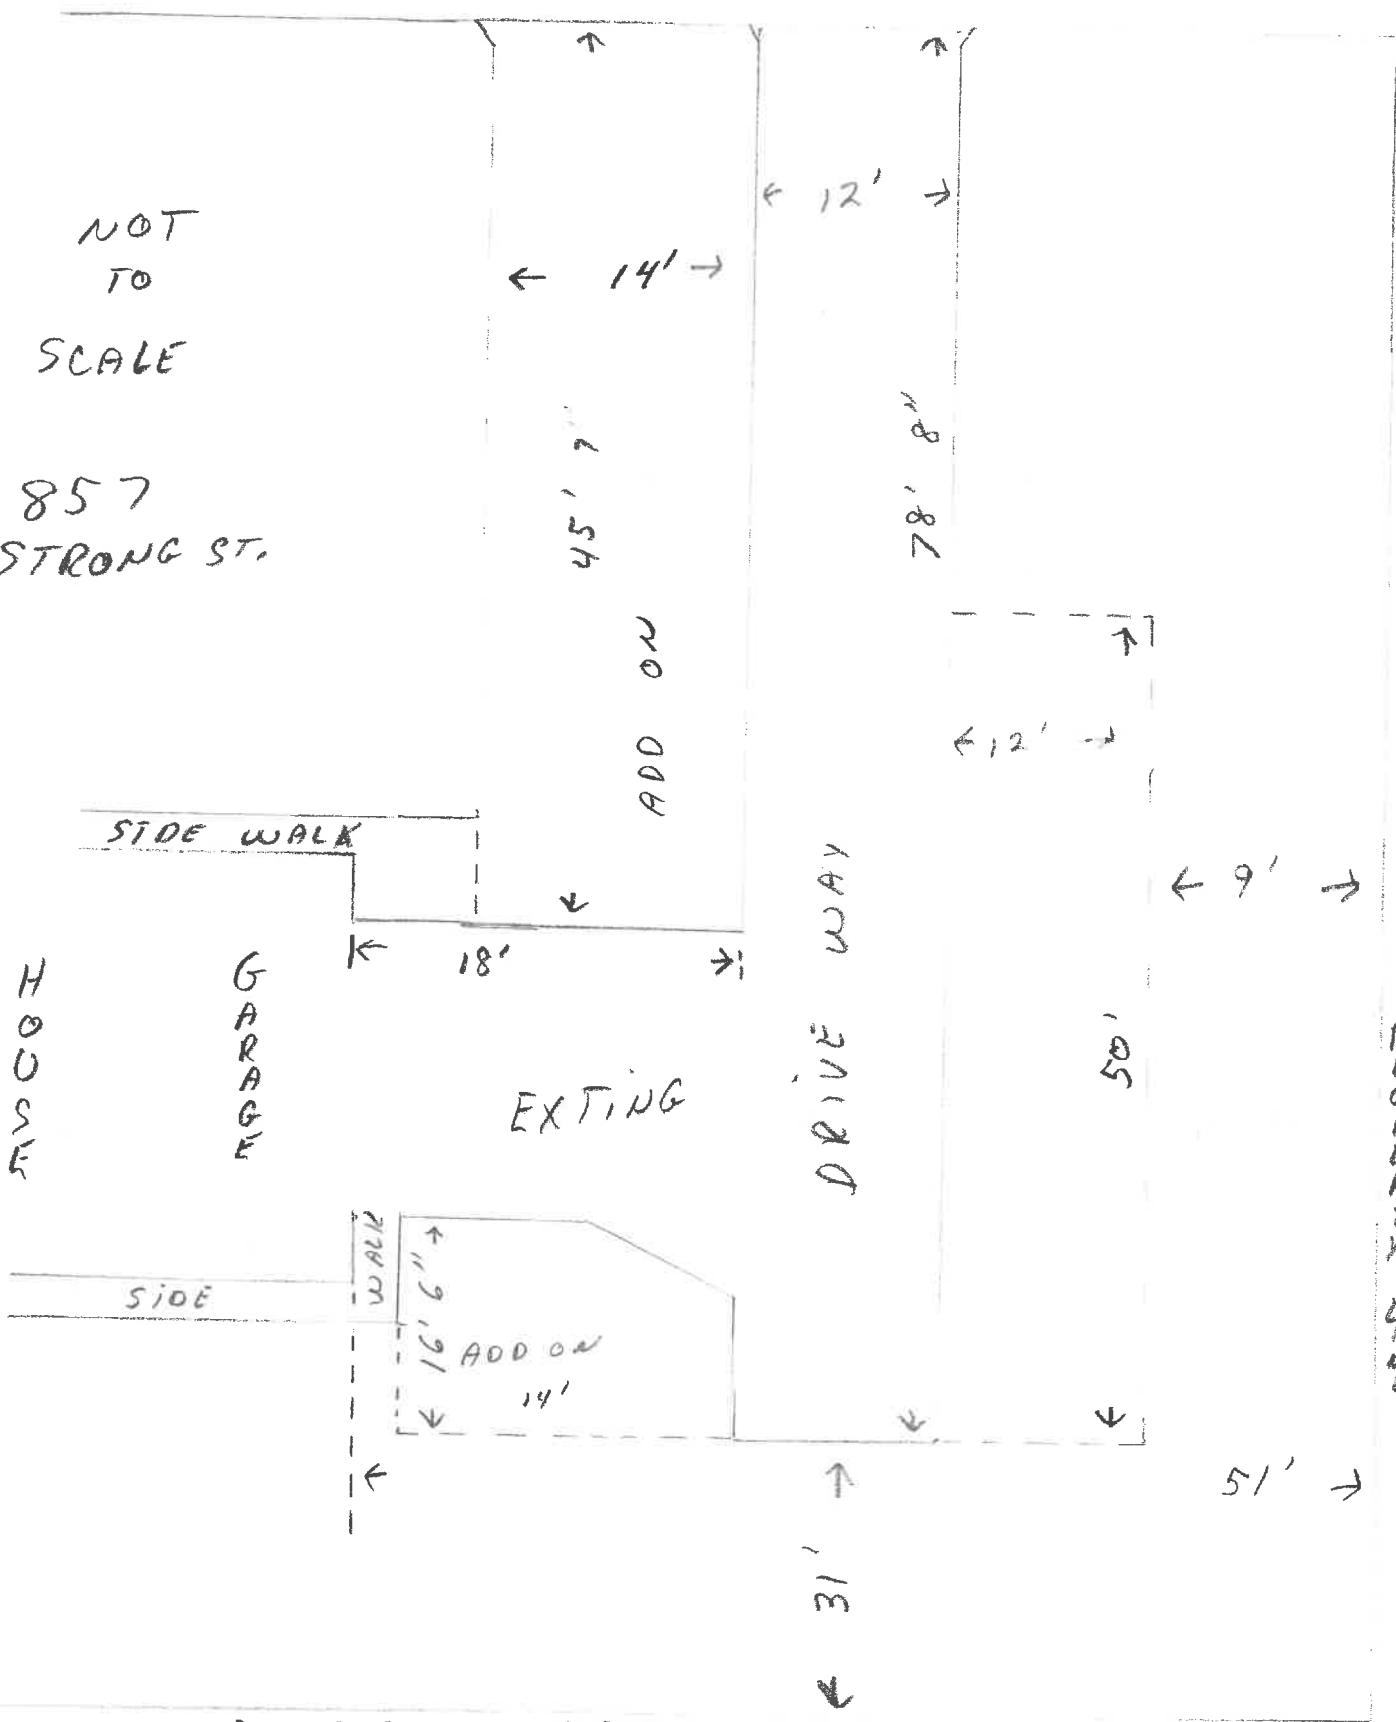

City of Napoleon

BUILDING & ZONING DEPARTMENT

255 W Riverview

(419)592-4010

F

Inspection Record

Inspection #: INSP2005-406

Page: 1

Printed: 11/18/2005

Address: 857 Strong St.
Napoleon, OH 43545

Reference #: DW2005-15

Applicant: Mr. Rick Miller

Directions To Parcel:

Inspection Type: Driveway

Date: 11/14/2005

Inspector: Tom

Status: Complete

Passed?

Required Steps:

Comments:

Inspection Checklist:

Corrections:

Correction Code:

Date:

Correction Description:

Status:

Correction Made Date:

Conditions:

Condition Code:

Description:

Date:

Department:

Status:

Other Fields: