

WATER TAPPING PERMIT

issued by

The Napoleon Water Distribution Department

255 West Riverview Ave. Napoleon, Ohio 43545 Pn. 592-4010

Permit No. W-0213 Issued \_\_\_\_\_ Received of \_\_\_\_\_ (\$ \_\_\_\_\_).00

(Charge for tapping permit to supply water service to) Lot No. \_\_\_\_\_ Sub Div. \_\_\_\_\_

Street No. \_\_\_\_\_ Tap Size \_\_\_\_\_ Cost \$ \_\_\_\_\_ .00 Plumber \_\_\_\_\_


Date completed \_\_\_\_\_ Approved by *Jeffrey E. Mantel* water distribution dept. \_\_\_\_\_ finance director

Name \_\_\_\_\_ Size of tap 1" Date 8-29-97 Street and No. 216 E. Washington

Old Tap No. 2870 New Tap No. 9758 Size and Kind of Main 2" plastic w/ tracing wire

Location of Main 2' South of South pavement edge Depth of Main 4'

Distance from Hydrant/Valve 2" @ Hobson - 217 West Distance to Curb Stop from Corp. 2'

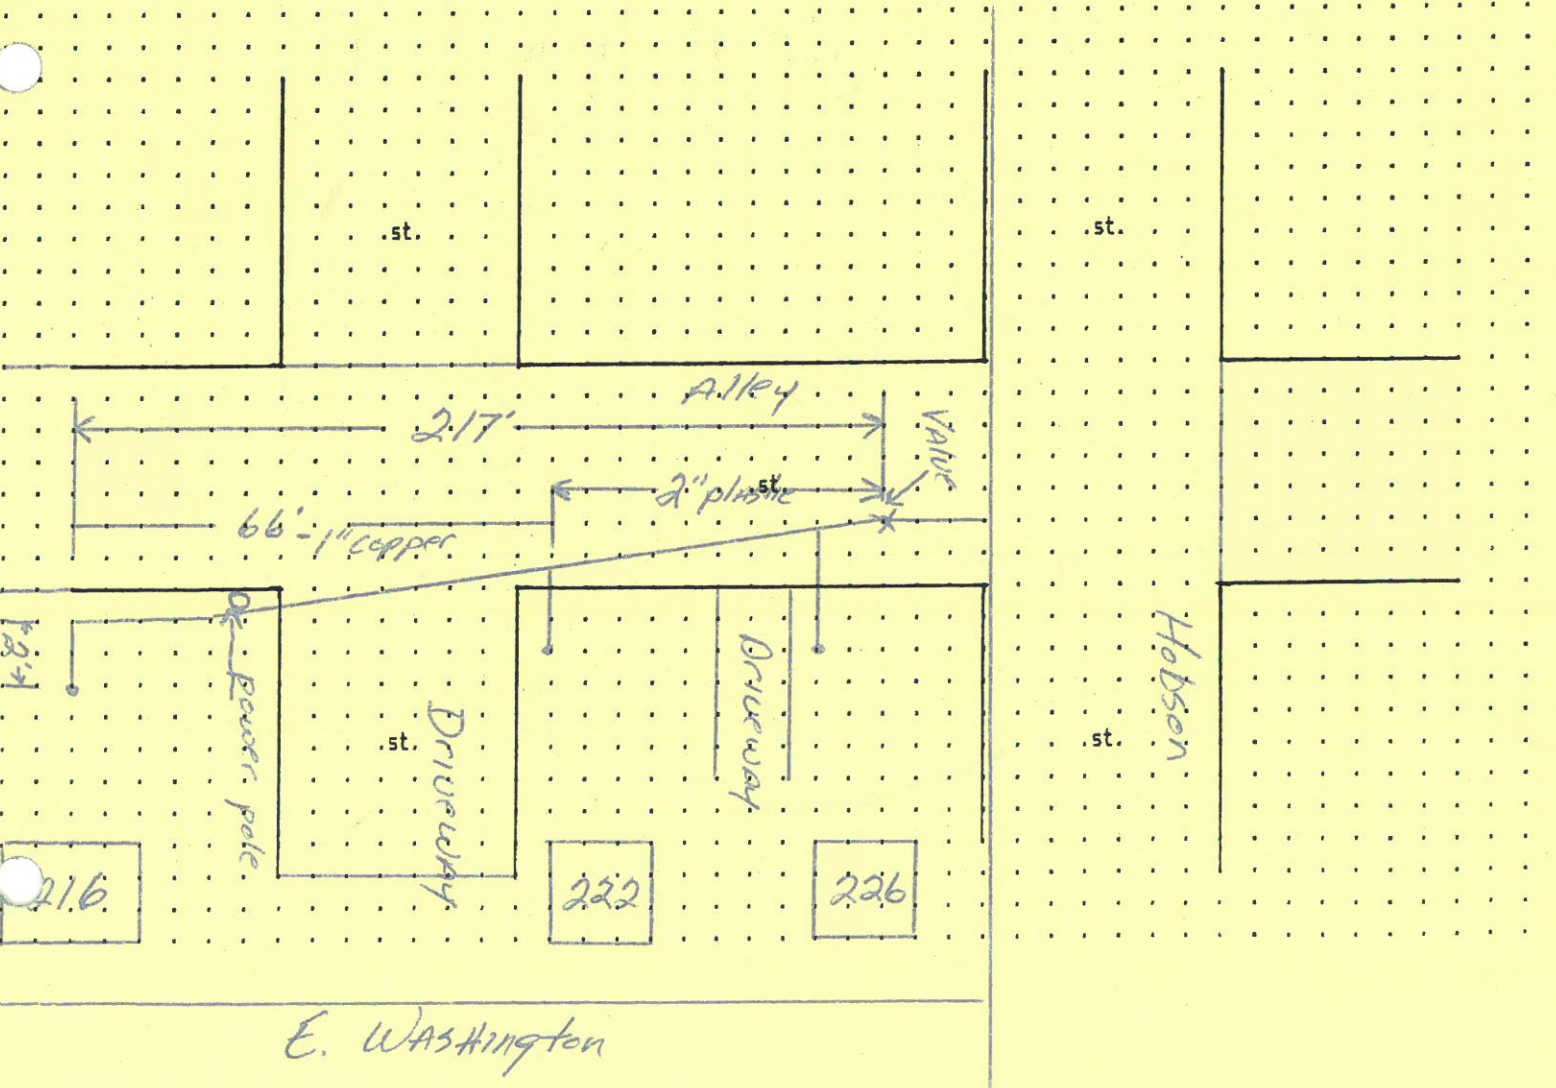

WATER TAPPING PERMIT

issued by

The Napoleon Water Distribution Department

255 West Riverview Ave. Napoleon, Ohio 43545 Ph. 592-4010

Permit No. W-0213 Issued \_\_\_\_\_ Received of \_\_\_\_\_ (\$ \_\_\_\_\_).00

(Charge for tapping permit to supply water service to) Lot No. \_\_\_\_\_ Sub Div. \_\_\_\_\_

Street No. \_\_\_\_\_ Tap Size \_\_\_\_\_ \* Cost \$ \_\_\_\_\_ .00 Plumber \_\_\_\_\_

Date completed \_\_\_\_\_ Approved by *[Signature]* water distribution dept. \_\_\_\_\_ finance director

Name \_\_\_\_\_ Size of tap 1" Date 8-29-97 Street and No. 216 E. Washington

Old Tap No. 2870 New Tap No. 9758 Size and Kind of Main 2" plastic w/ timing wire

Location of Main 2' South of South pavement edge Depth of Main 4'

Distance from Hydrant/Valve 2' @ Hobson - 217 West Distance to Curb Stop from Corp. 2'

