


Existing

900 American Rd.

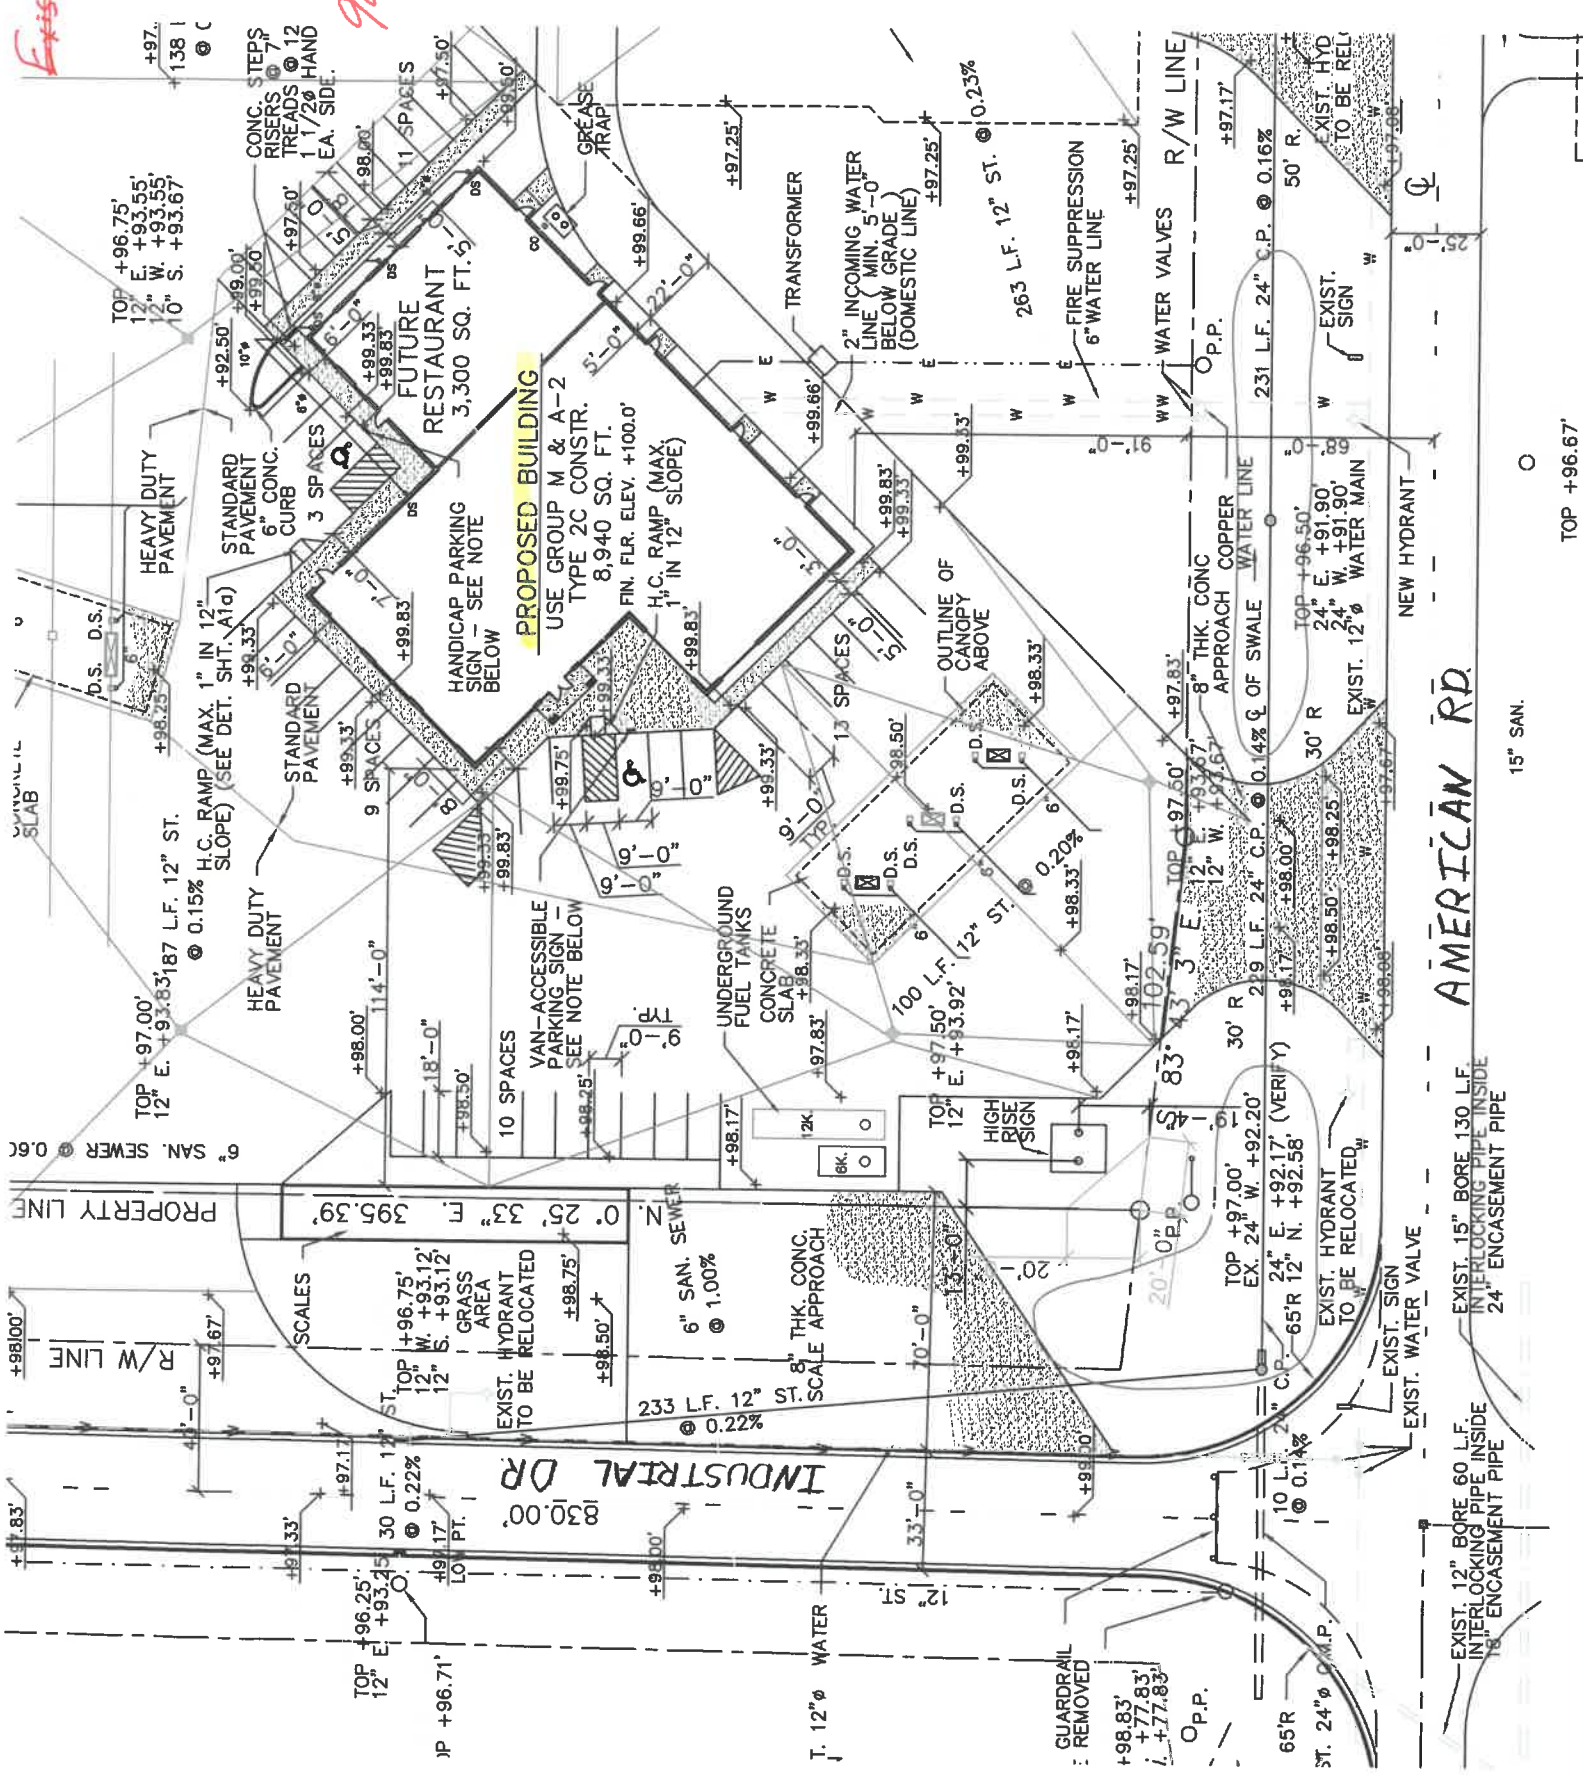

AMERICAN RD.

15" SAN.

TOP +96.67'

EXIST. 15" BORE 130 L.F. INTERLOCKING PIPE INSIDE 24" ENCASUREMENT PIPE

EXIST. 12" BORE 60 L.F. INTERLOCKING PIPE INSIDE 18" ENCASUREMENT PIPE

EXIST. WATER VALVE

EXIST. SIGN

EXIST. HYDRANT TO BE RELOCATED

EXIST. 12" WATER MAIN

EXIST. SIGN

EXIST. HYD TO BE REL.

EXIST. 24" WATER MAIN







