

905 American Rd

LD#2
CHANGE TERM # ; TAG
LD#3
CHANGE PED # ; TAG

#52983 247'
11176974 ← '05
B-200-24 ALP-SJ-FSF
1525A,51-54 NC
A,5-18 NC
1525A,69-71 NC
A,22-23 NC
A,24-37 NC
(A,38-50) 6309,38-50
A,51-62 NC
6309,63-100 NC
A,101-200 NC
<11184538.6> <11185634.2>

(221-16L1)
#52985 '05
221-15L2
1525A,51-52 NC
A,3-18 NC
1525A,69-71 NC
A,22-37 NC
(A,38-50) 6309,38-50
A,51-62 NC
6309,63-100 NC
<11185634.2>

(221-16)
#52987 '05
221-15L1
CPLM8-1C-8

SEE PRINT 1

SEE PRINT 3

*

*

#51259 844'
11162085 ← '02
A-100-24 ALP-SJ-FSF
1525A,51-54 NC
A,5-15 NC
A,16-18 NC
1525A,69-73 NC
A,24-37 NC
(A,38-50) 6309,38-50
A,51-62 NC
6309,63-100 NC
<11184538.6> <11185634.2>

#51764 '03
221-14
PC 6309,76-100

#53021 477'
11178764 '05 →
B-100-24 ALP-SJ-FSF
A,1-4 NC
A,5-18 NC
A,19-21 NC
1525A,72-73 NC
A,24-37 NC
(A,38-50) 6309,38-50
A,51-62 NC
6309,63-100 NC
<11185634.2>

#53020 30'
11176974 ← (PP)
B-200-24 ALP-SJ-FSF
1525A,51-54 NC
A,5-18 NC
1525A,69-73 NC
A,24-37 NC
(A,38-50) 6309,38-50
A,51-62 NC
6309,63-100 NC
A,101-200 NC
<11184538.6> <11185634.2>

#51350 '02
221-15
PC 6309,76-100

#52986 '05
221-15
CPLM8-1C-8

10M/LH=18/20
1" X 7" ROD
10" ANC


193/193
LBR45C/ITM

#53024 '05
221-15R1
CPLM8-1C-8

LD#4
PL 678' OF 200-24FSF,
BU CA @ 30" MIN DEPTH

LD#5
SS 2 PR
BRDG 191 PR

#52984 152'
11176974 '05 →
B-100-24 ALP-SJ-FSF
1525A,51-52 NC
A,3-4 NC
A,5-18 NC
1525A,69-71 NC
A,22-37 NC
(A,38-50) 6309,38-50
A,51-62 NC
6309,63-100 NC
<11184538.7> <11185634.2>

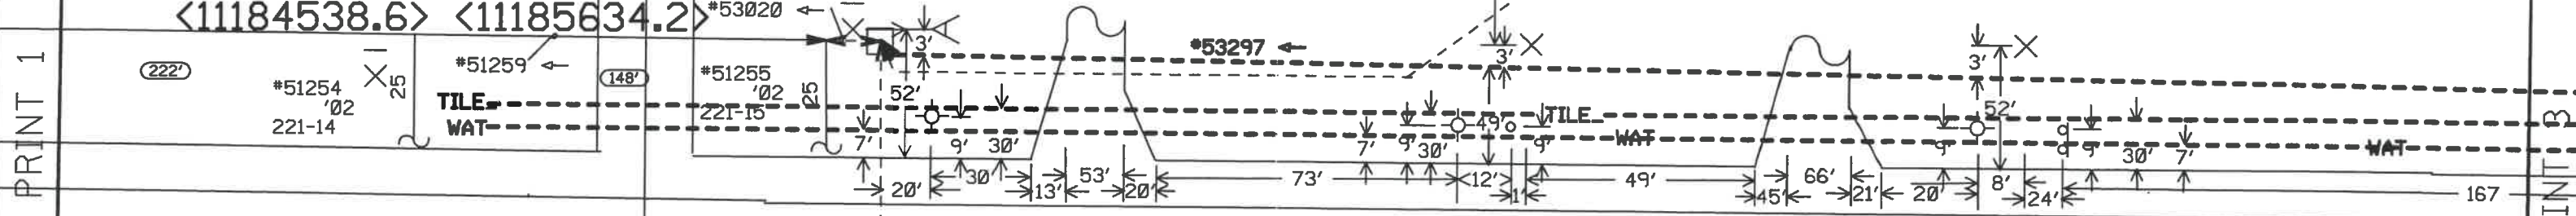


AMERICAN RD

INDUSTRIAL DR



Title: PL FAC WARD TRK SERV GRID#05IBB	Township/Taxcode: 35-06	Exchange: NPLNOH	Map:	Engineers: SMITH, GENE E	Work Order: 11185634
Location: HENRY CO NAPOLEON CITY	Manager:	CO: NPLN	Scale: 1"=50'	Phone: 419-592-9728,	WO Create: 09/13/2006
				Print Date: 09/18/2006	Sheet: 2 Of: 6

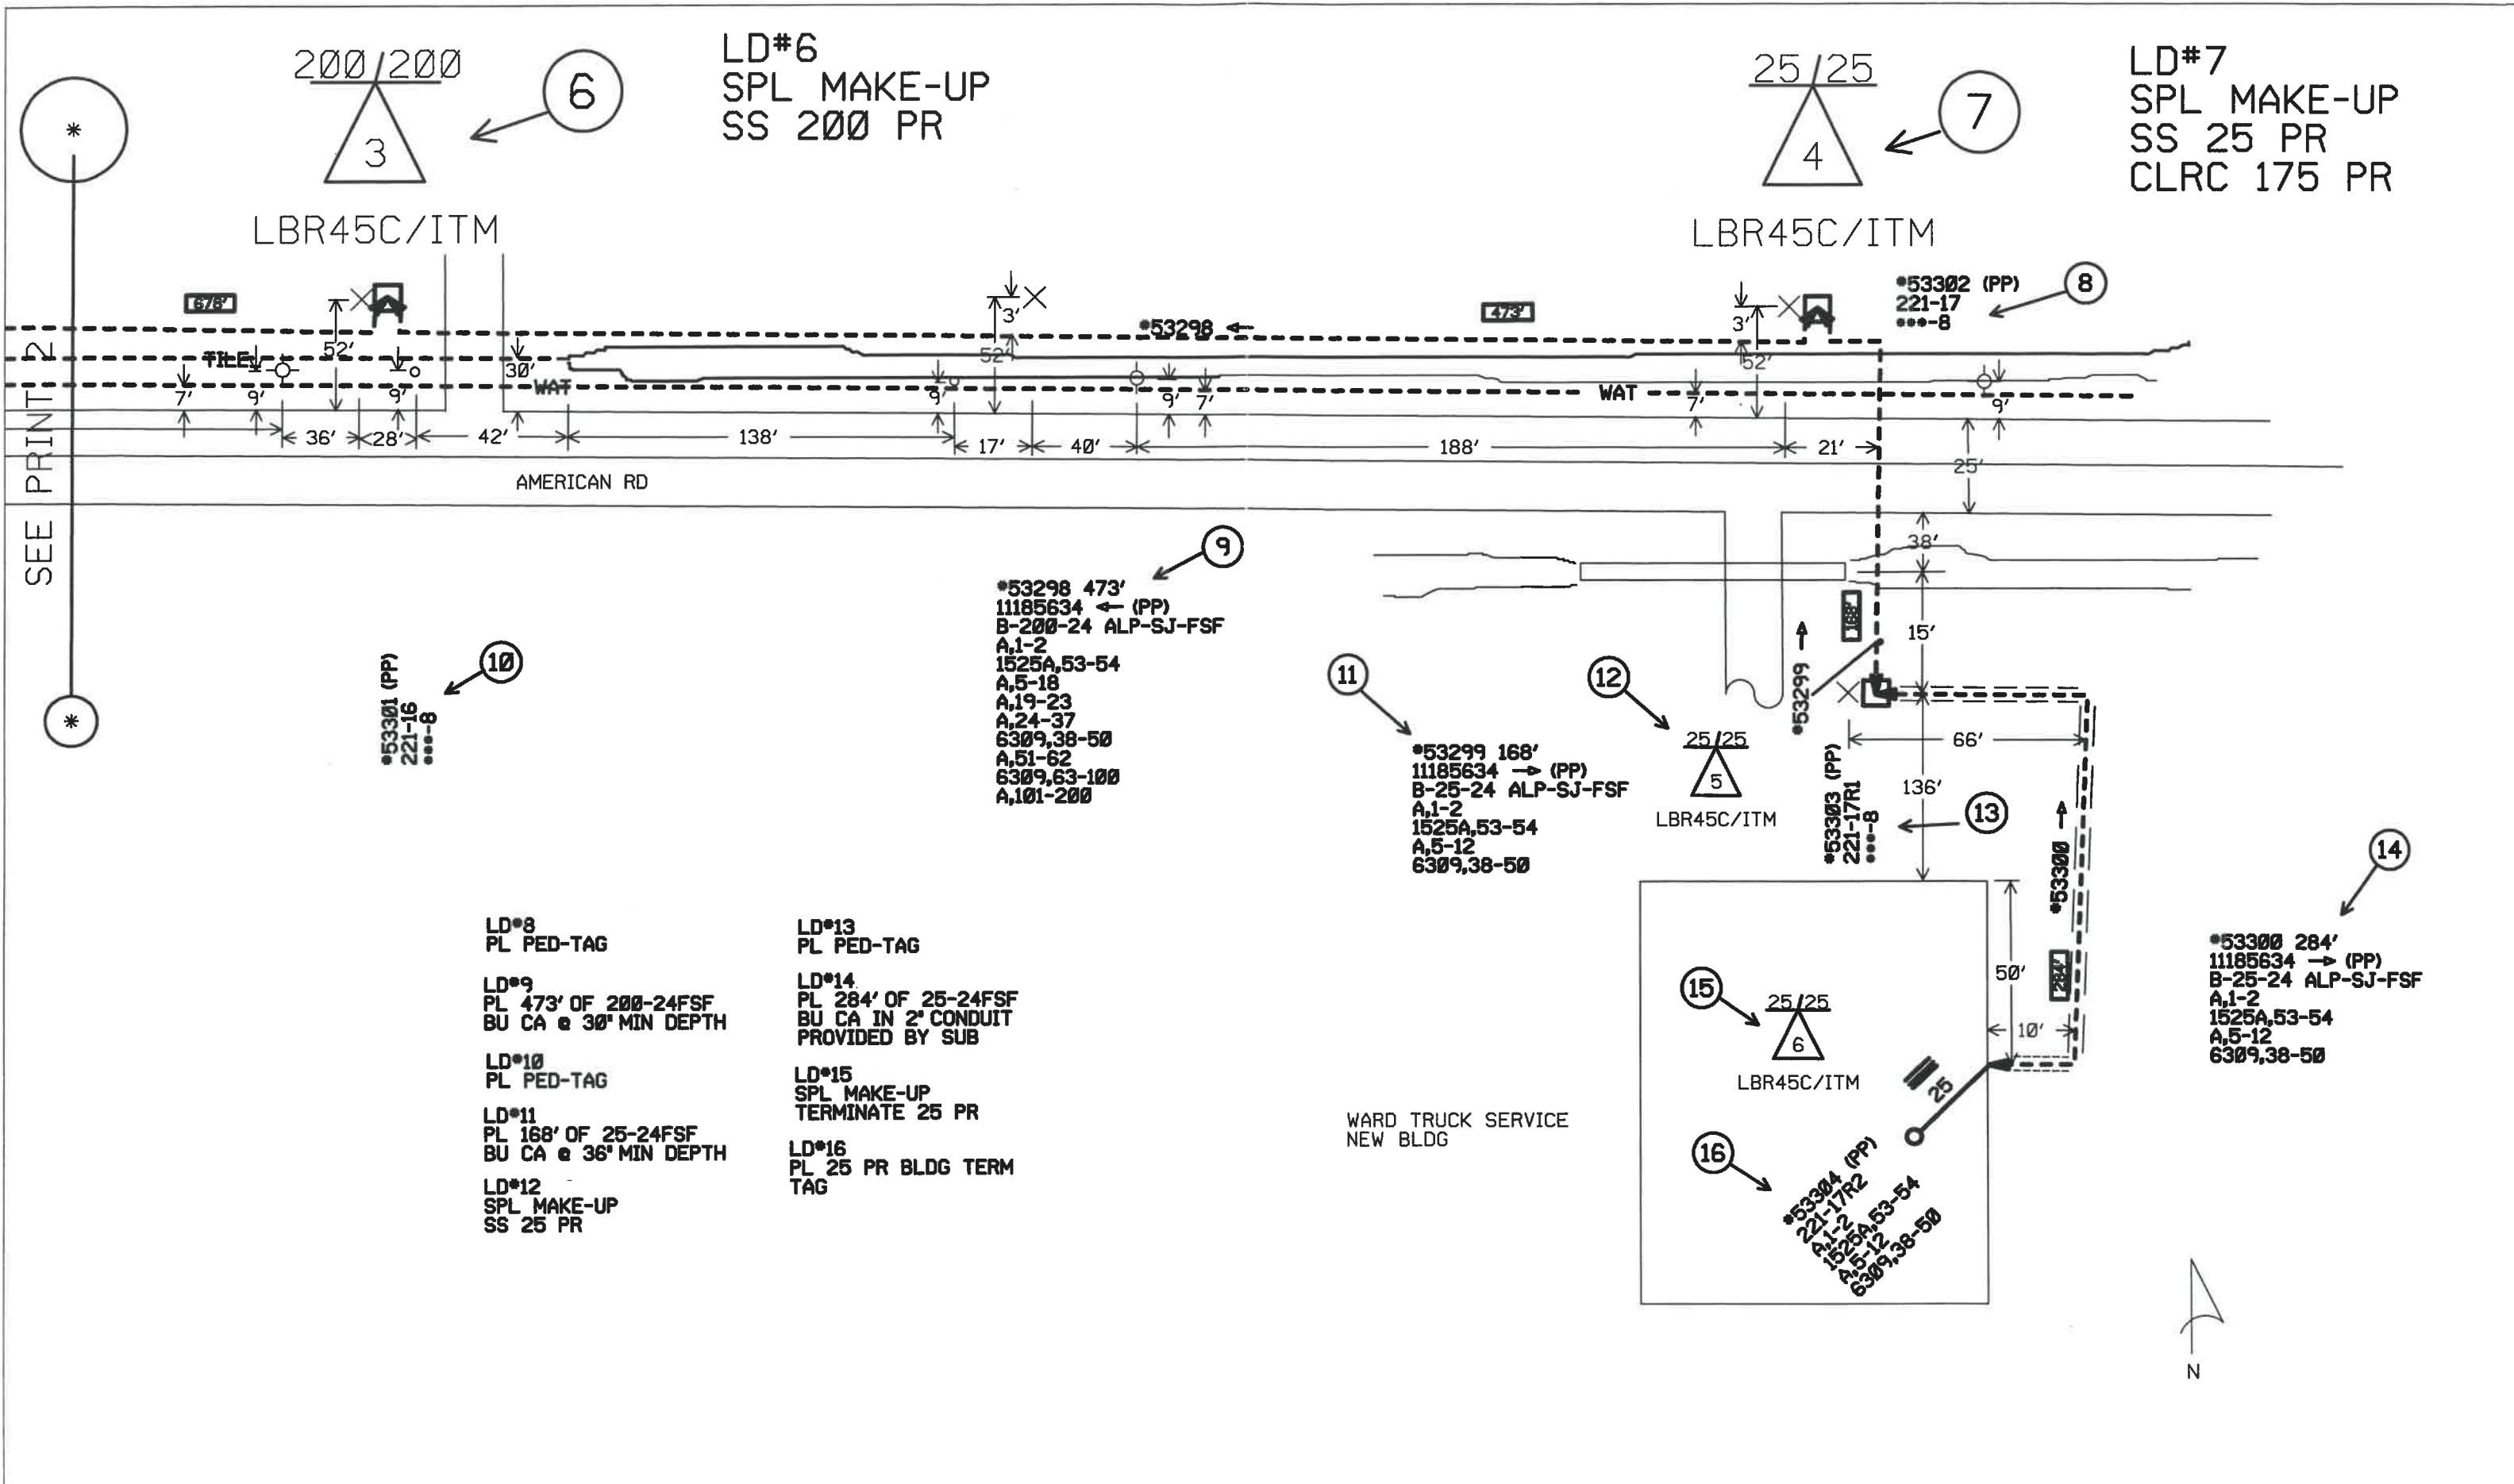

SEE PRINT 2

*

	Title: PL FAC WARD TRK SERV GRID#05IBB	Township/Taxcode: 35-06	Exchange: NPLNOH	Map:	Engineer: SMITH, GENE E	Work Order: 1185634
	Location: HENRY CO NAPOLEON CITY	Manager:	CO: NPLN	Scale: 1"=50'	Phone: 419-592-9728,	WO Create: 09/13/2006 Print Date: 09/18/2006 Sheet: 3 Of: 6