

406 APPIAN


DATE: 8-19-13

INSTALLED BY: JA HILLIS LLC

INSPECTED BY: MARTY CROSSLAND

EUCLID

Ave

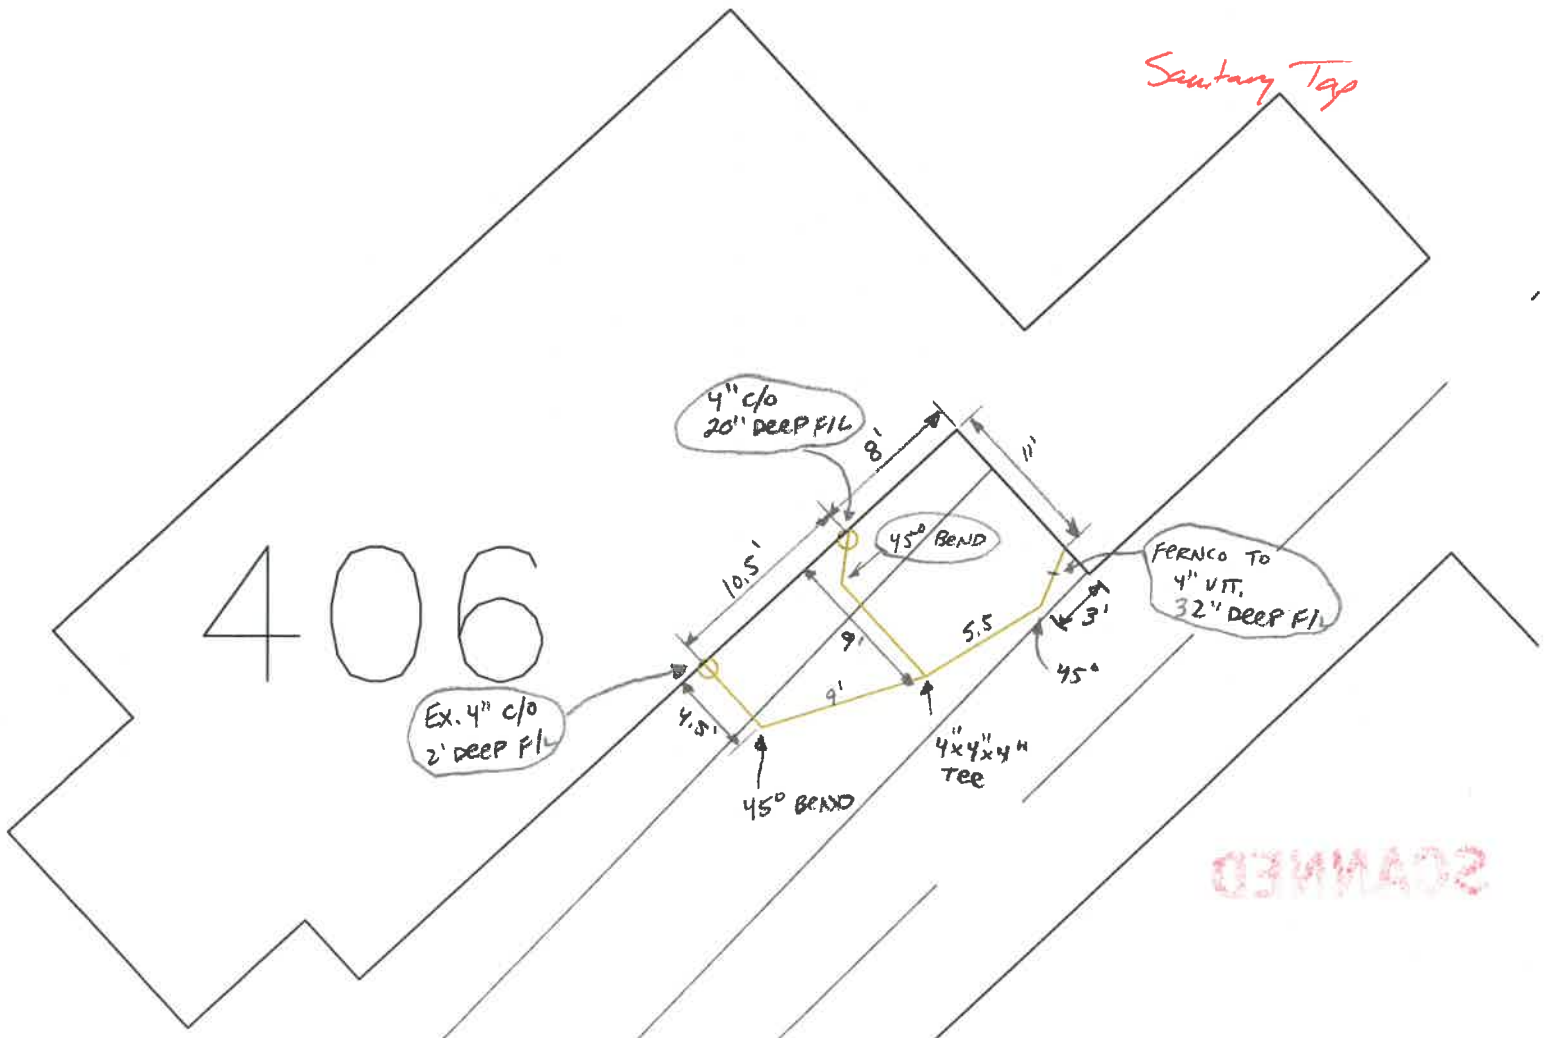

SCANNED