

18/182

438 Appian

Ruth Plummer

PLAT OF SURVEY


OF LOTS 24, 25, 26 L.G. RANDALLS 1ST ADDITION TO THE CITY OF NAPOLEON, HENRY COUNTY, OHIO.

- LEGEND**
- A - IRON PIN FD. APPIAN AVE.
 - B - IRON PIN FD. BETIM CONCRETE.
 - C - IRON PIN FD. BECKHAM ST.
 - D - IRON PIN SET ON LINE A-A.
 - E - "x" CHISEL IN CONG. SIDEWALK AT INTERSECTION A-A AND C-C.
 - F - IRON PIN SET ON LINE A-A.

DWG. NO. b-66405-B
 DATE: APRIL 9, 1986
 SCALE: 1"=60'



REFERENCE SURVEY
 VOL. 5, PAGE 31

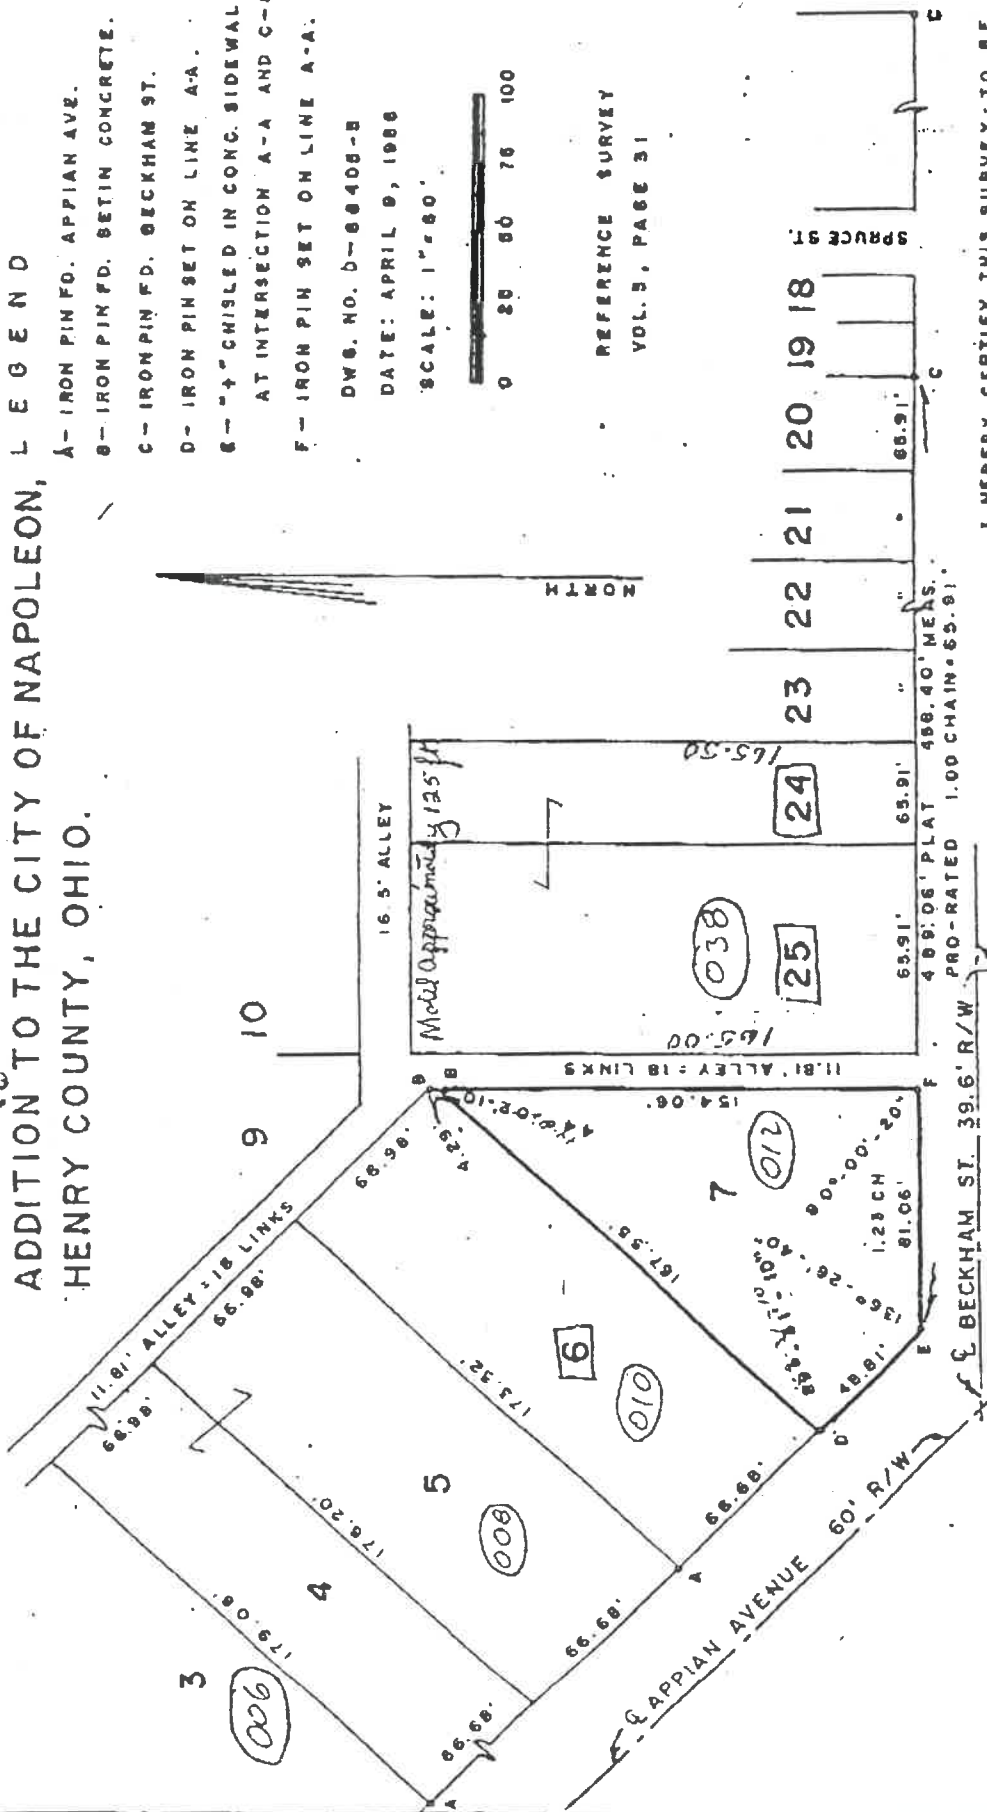

I HEREBY CERTIFY THIS SURVEY TO BE
 CORRECT AND TRUE TO THE BEST OF MY
 KNOWLEDGE AND BELIEF.

Wayne Aschemeier


WAYNE ASCHEMEIER R.L.S. 5822

SURVEY FILED IN VOLUME 18, PAGE
 182 OF THE RECORD OF SURVEYS IN
 THE HENRY COUNTY ENGINEERS OFFICE,
 COURTHOUSE, NAPOLEON, OHIO.

WAYNE ASCHEMEIER SURVEYING
 P. O. Box 91
 RIDGEVILLE CORNERS, OHIO 43555
 (419) 267-5215

Ruth Plummer

PLAT OF SURVEY OF LOT^{24, 25}/₃₆ L. G. RANDALLS 1ST ADDITION TO THE CITY OF NA HENRY COUNTY, OHIO.

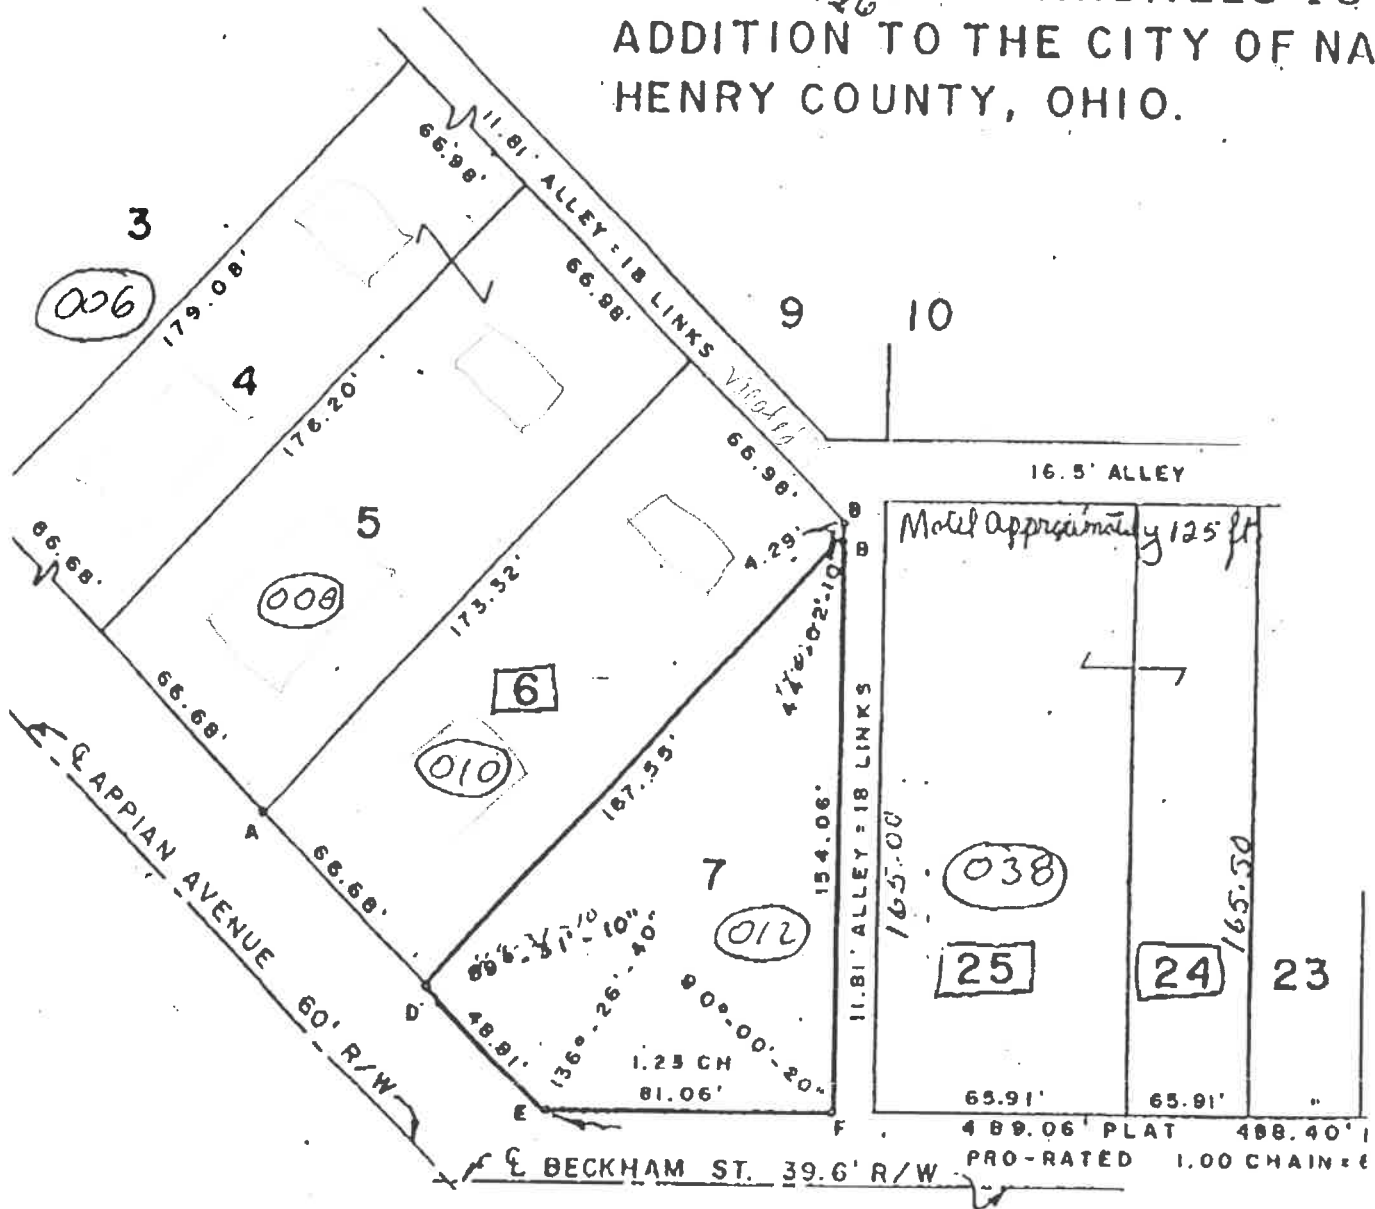

SURVEY FILED IN VOLUME 18, PAGE

182 OF THE RECORD OF SURVEYS IN

THE HENRY COUNTY ENGINEERS OFFICE,
COURTHOUSE, NAPOLEON, OHIO.

WAYNE ASCHEMEIER SURVEYING
P. O. Box 91
RIDGEVILLE CORNERS, OHIO 43555
(419) 267-5215

18/182

PLAT OF SURVEY

OF LOTS 24, 25, 26 L. G. RANDALLS 1ST ADDITION TO THE CITY OF NAPOLEON, HENRY COUNTY, OHIO.

LEGEND

- A- IRON PIN FD. APPIAN AVE.
- B- IRON PIN FD. SETIN CONCRETE.
- C- IRON PIN FD. BECKHAM ST.
- D- IRON PIN SET ON LINE A-A.
- E- "4" CHISLED IN CONC. SIDEWALK AT INTERSECTION A-A AND C-C.
- F- IRON PIN SET ON LINE A-A.


DWG. NO. D-88408-B

DATE: APRIL 9, 1988

SCALE: 1"=80'



REFERENCE SURVEY VOL. 3, PAGE 31

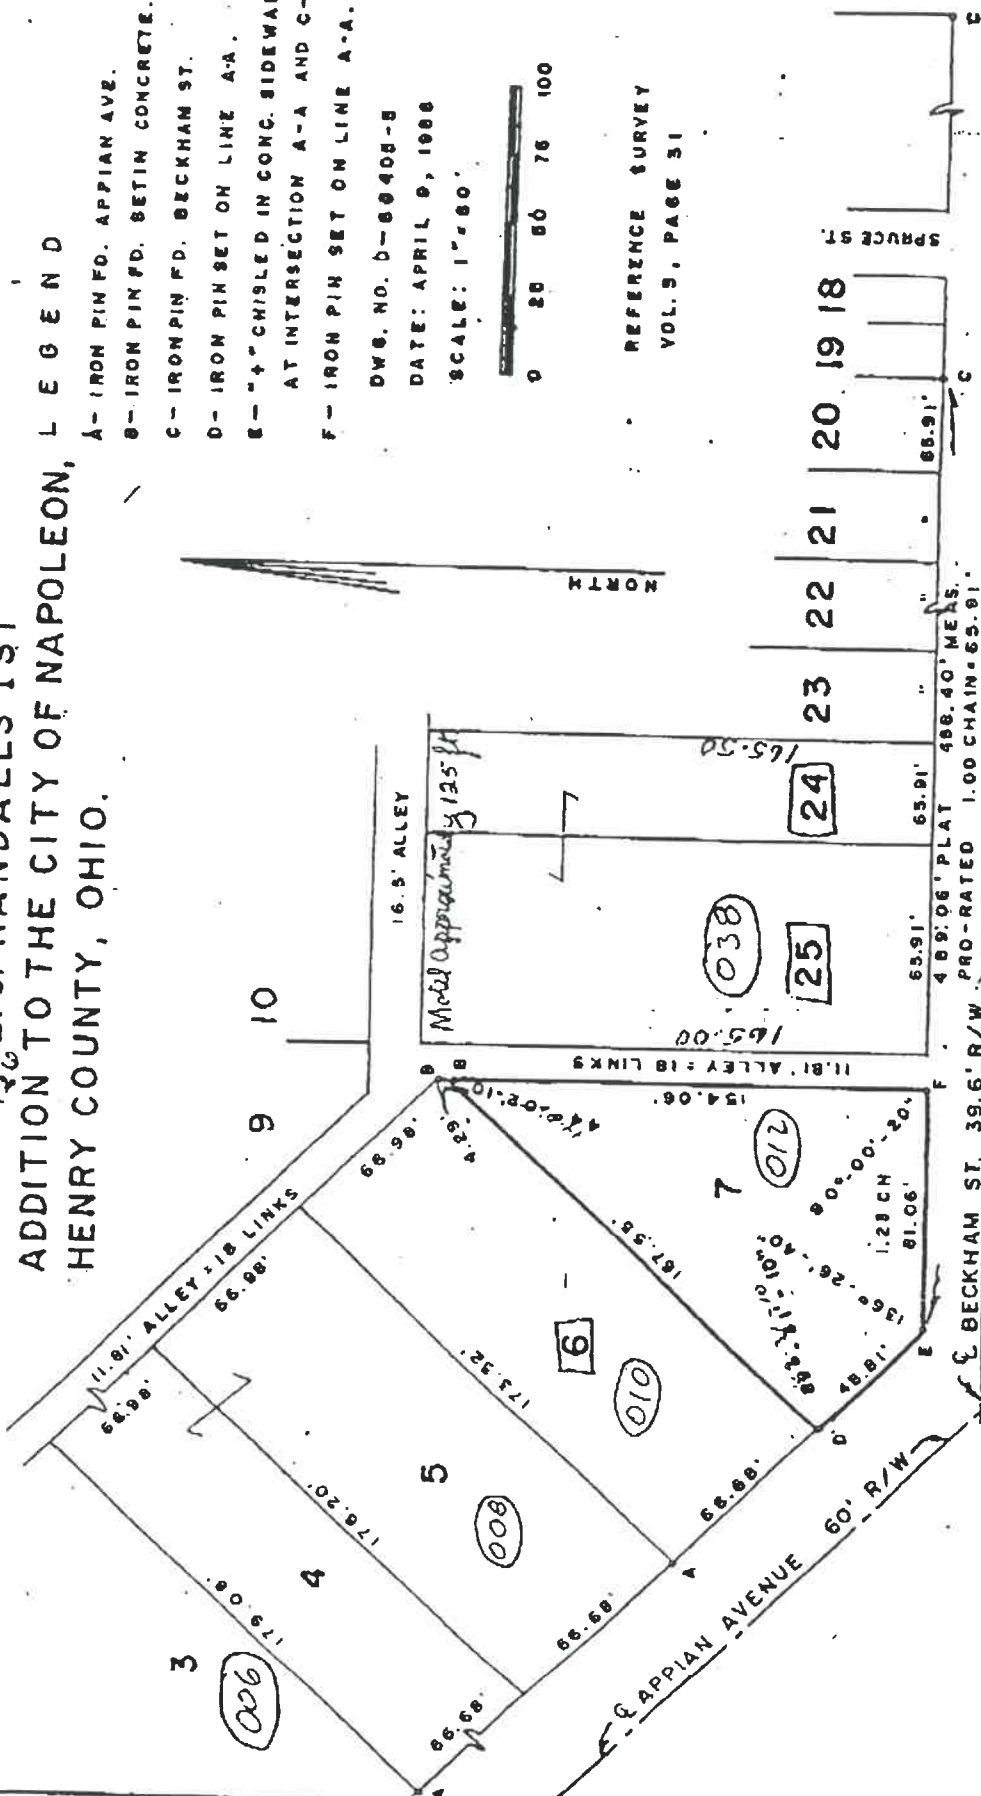

SURVEY FILED IN VOLUME 18, PAGE 182 OF THE RECORD OF SURVEYS IN THE HENRY COUNTY ENGINEERS OFFICE, COURTHOUSE, NAPOLEON, OHIO.


I HEREBY CERTIFY THIS SURVEY TO BE CORRECT AND TRUE TO THE BEST OF MY KNOWLEDGE AND BELIEF.

Wayne Aschemeier
WAYNE ASCHEMEIER R.L.S. 9822

WAYNE ASCHEMEIER SURVEYING
P. O. Box 91
RIDGEVILLE CORNERS, OHIO 43555
(419) 267-5215



UNIT 1 UNIT 2

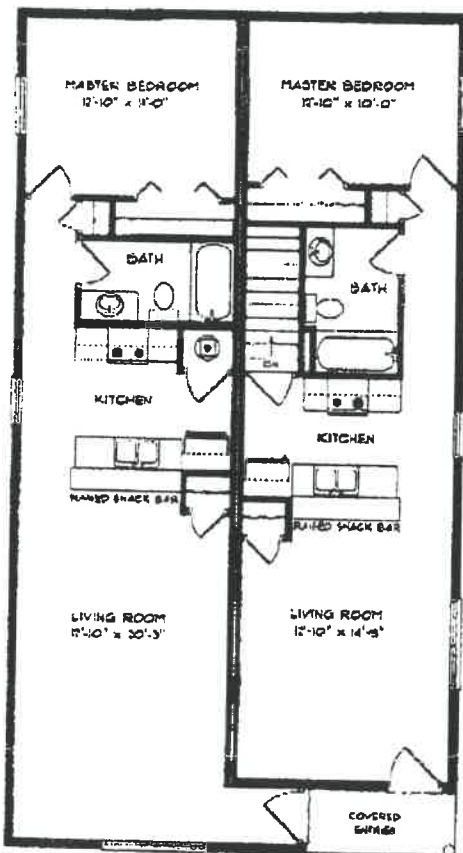


PBS803 5228 DUPLEX

Unit 1 Illustrated as Crawl Space Plan
 Unit 2 Illustrated as Basement Plan Alternate
 Unit 1 Approx. 715 Sq. Ft.
 Unit 2 Approx. 660 Sq. Ft.

28'

UNIT 1 UNIT 2

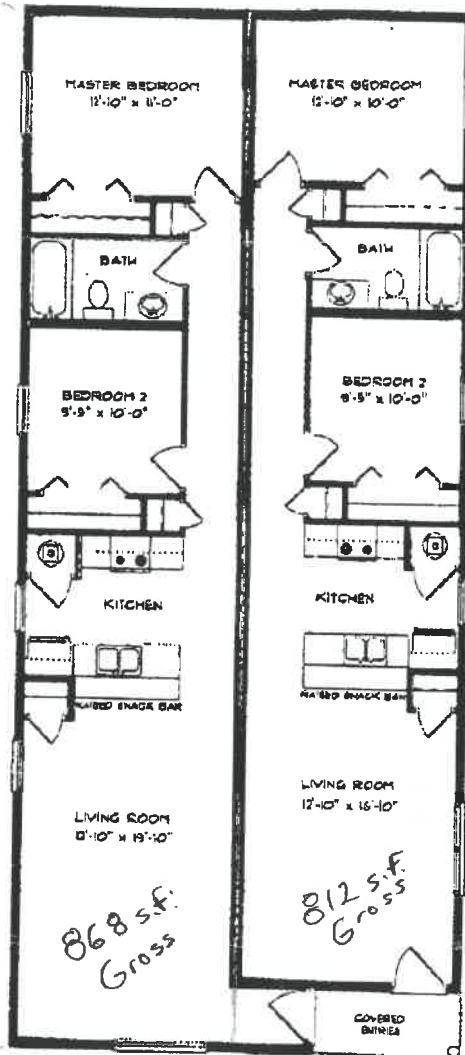

62'

PBS810 6228 DUPLEX

Units 1 & 2 Illustrated as Crawl Space Plan
 Not Available with Basement Plan Alternate
 - Unit 1 Approx. 852 Sq. Ft.
 - Unit 2 Approx. 797 Sq. Ft.