

SITE PLAN
APPIAN CONDO PROJECT
6 TOTAL UNITS

FRUCHEY REAL ESTATE, LTD.
P.O. BOX 161
NAPOLEON, OH 43545
419-579-0248

448 Appian

12" Sanitary 9' DEEP




8" Stm.

200 sq ft
100 Duplex
OVER head
ELECTRIC

STORM

Temp Pole 436

8" Storm

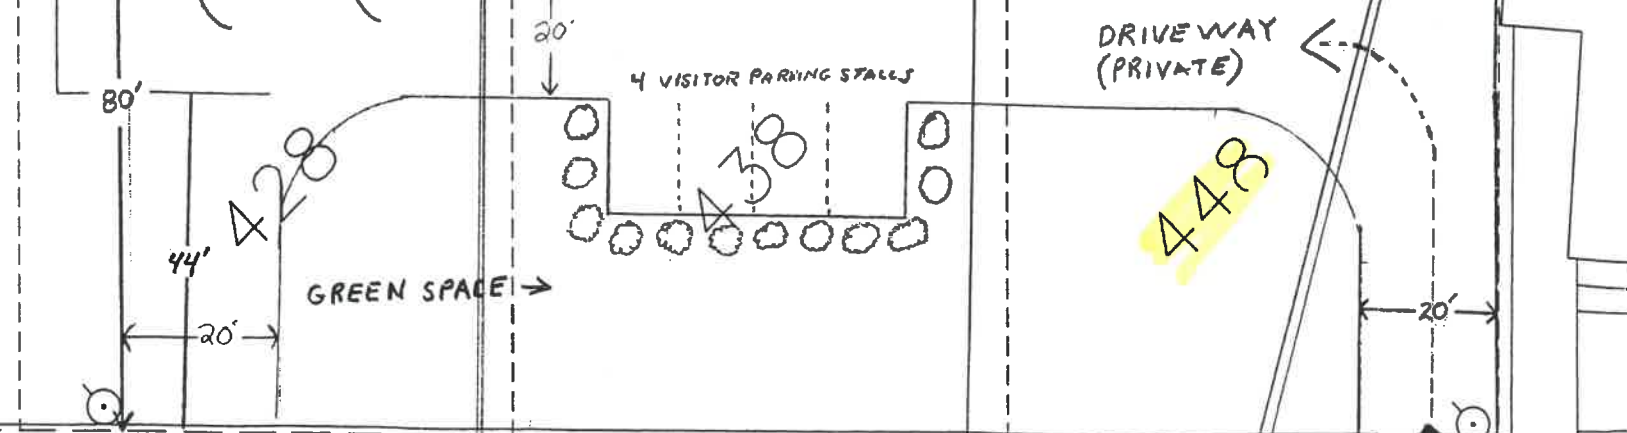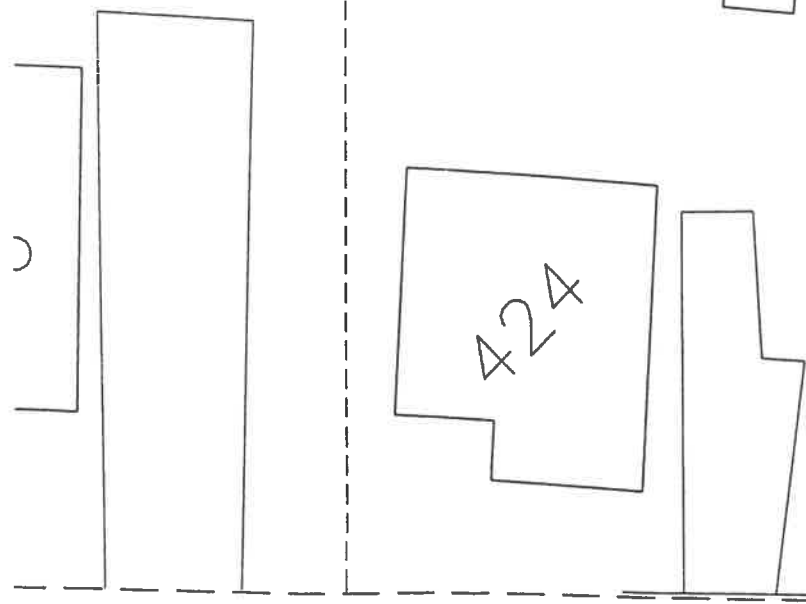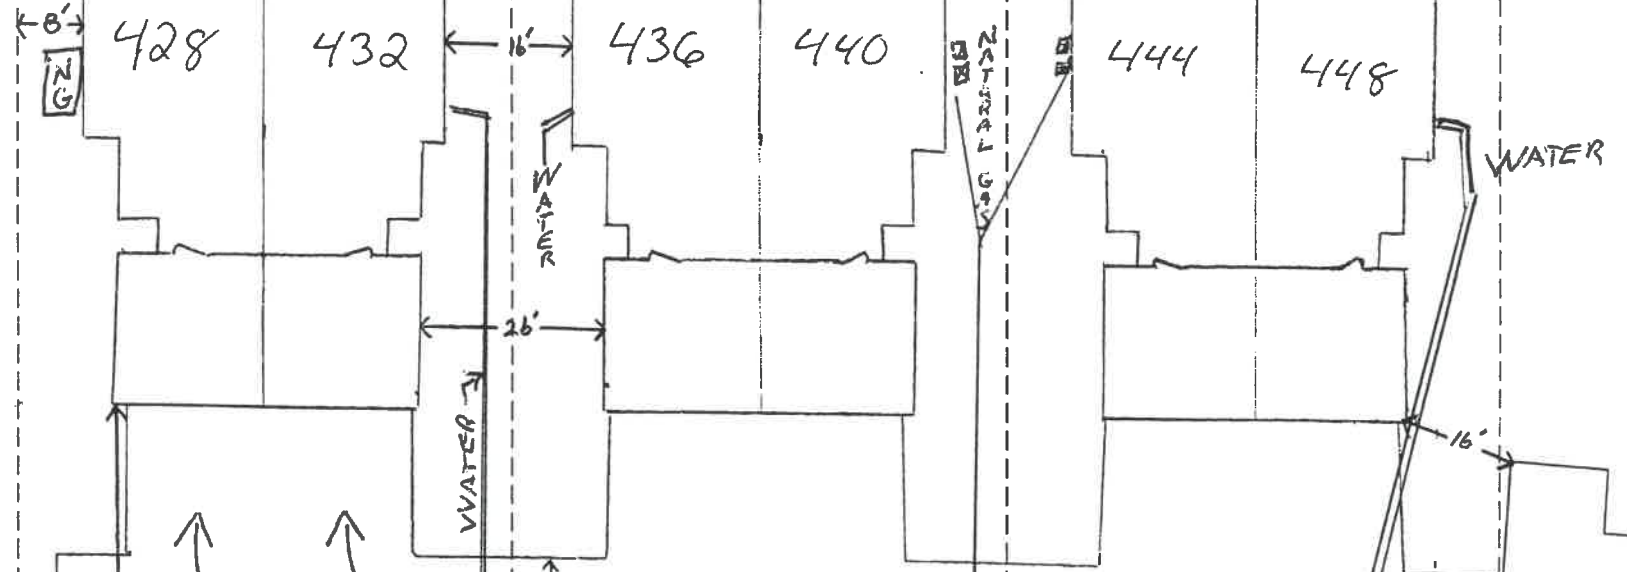

Appian Ave.