


BARBER SHOP

INSURANCE OFFICE


ELECTRICAL

- 5 NEW 110 OUTLETS
- 2 NEW SWITCHES
- 1 PORCELAIN C. LIGHT
- 1 EMERGENCY EXIT LIGHT.

510 Appian Suite 7

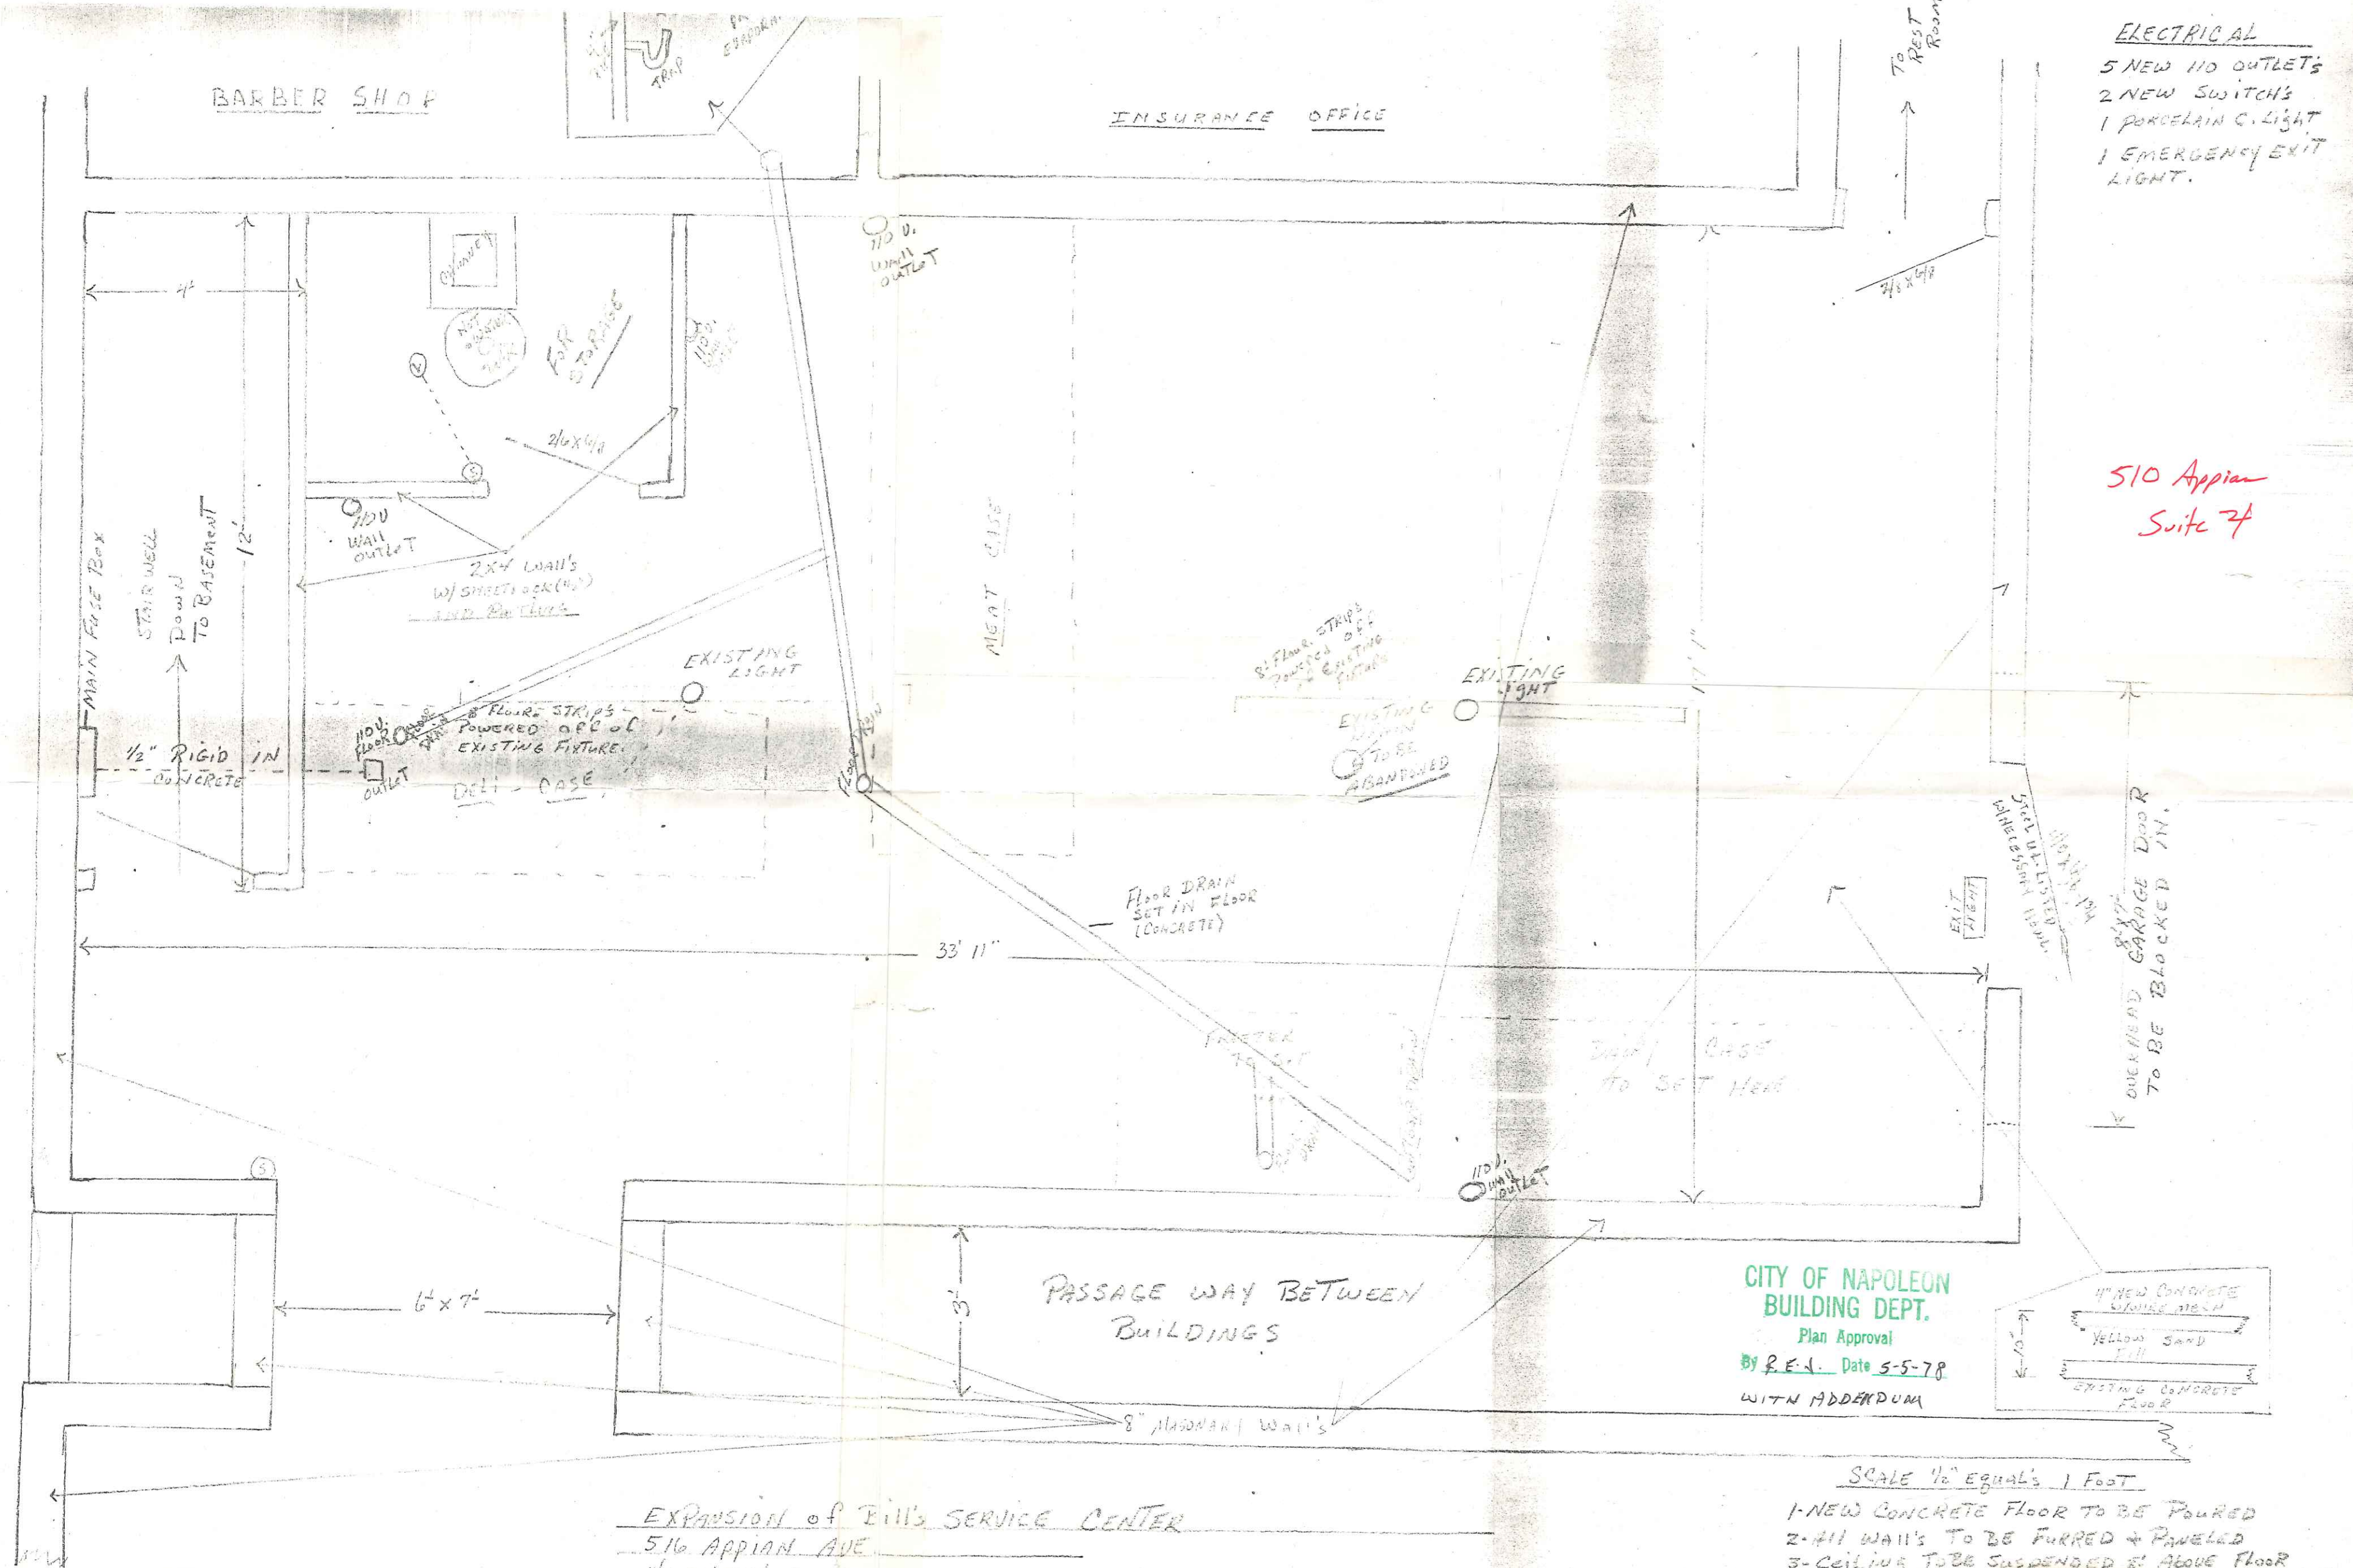

CITY OF NAPOLEON
BUILDING DEPT.
Plan Approval
By R.E.A. Date 5-5-78
WITH ADDENDUM

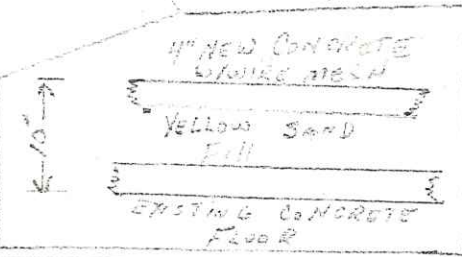

- SCALE 1/8" EQUALS 1 FOOT
- 1-NEW CONCRETE FLOOR TO BE POURED
 - 2-ALL WALLS TO BE FURRED + PANELED
 - 3-CEILING TO BE SUSPENDED 8' ABOVE FLOOR
 - 4-FLOOR DRAINS ACCOMODATE REFRIGERATED EQUIPT.
 - 5-EXTERIOR (110S OF FT.) OF BLDG. (3 SIDES)
 - 6-TO BE FURRED + SIDED W/ PAT III WOOD

EXPANSION of Bill's SERVICE CENTER
516 APPIAN AVE
NAPOLEON, OHIO