

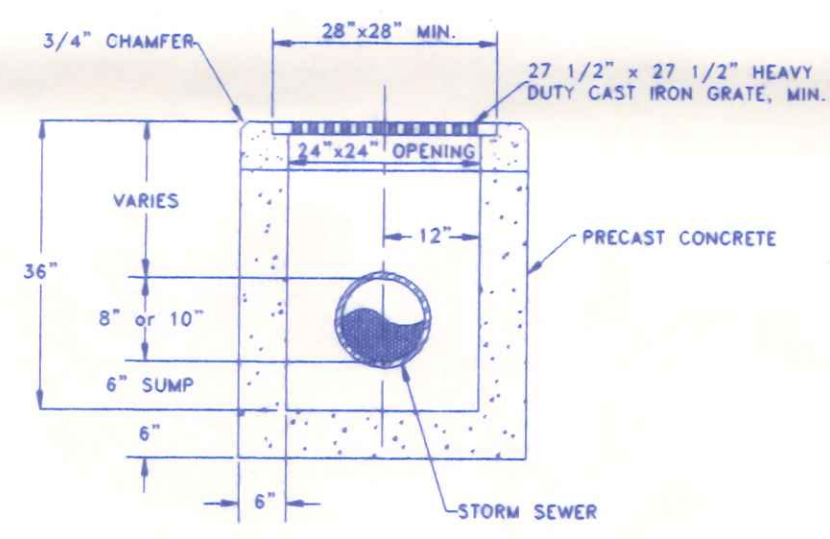



LEGEND OF UTILITIES

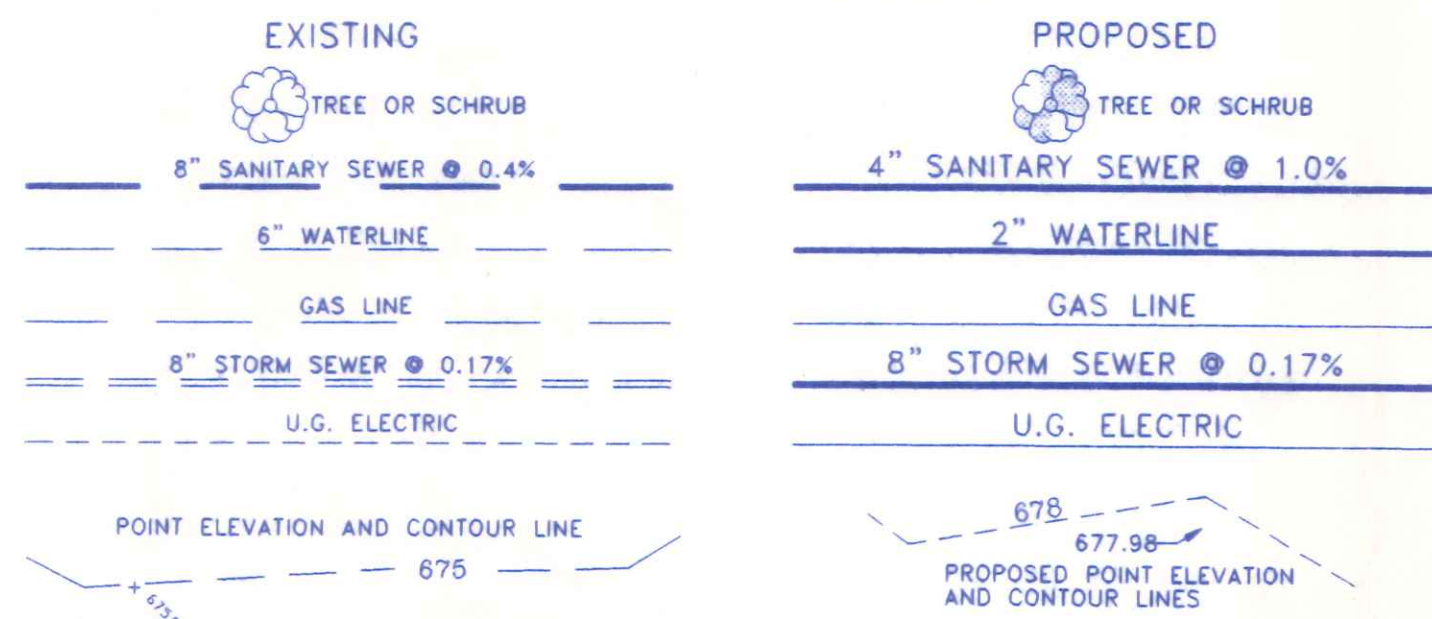


RELOCATED CATCH BASIN DETAIL
SCALE: 1/2" = 1'-0"

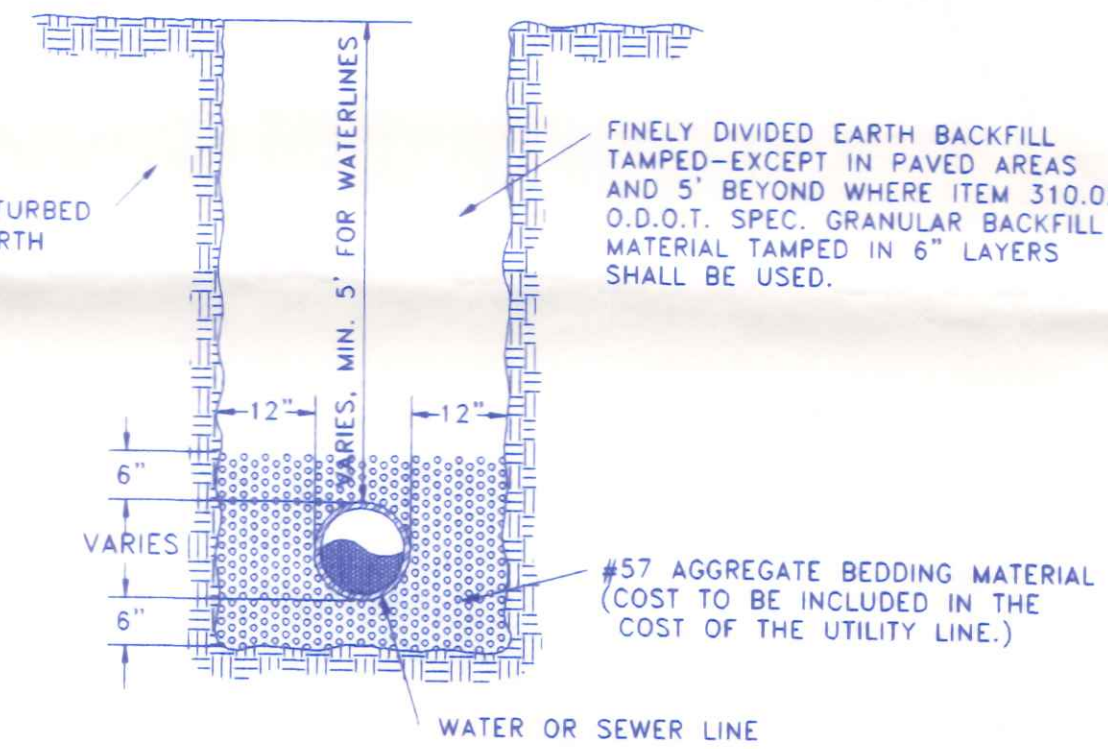



TYPICAL UTILITY LINE TRENCH DETAIL
SCALE: 1/2" = 1'-0"

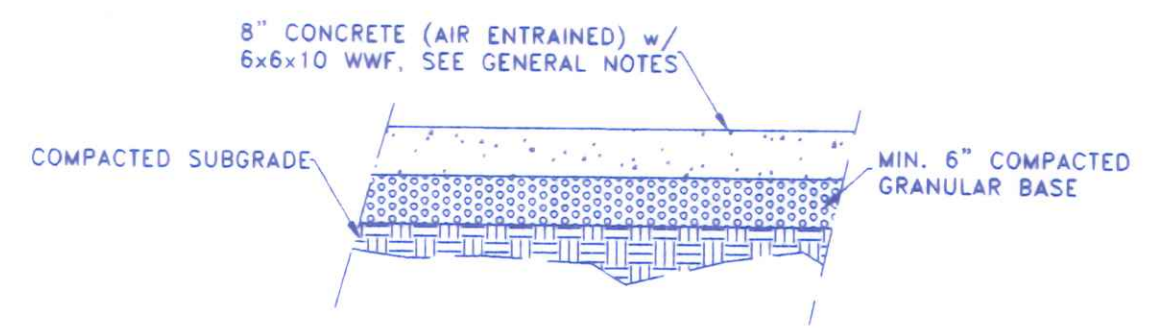

TYPICAL CONCRETE PAVEMENT SECTION
SCALE: 1/2" = 1'-0"

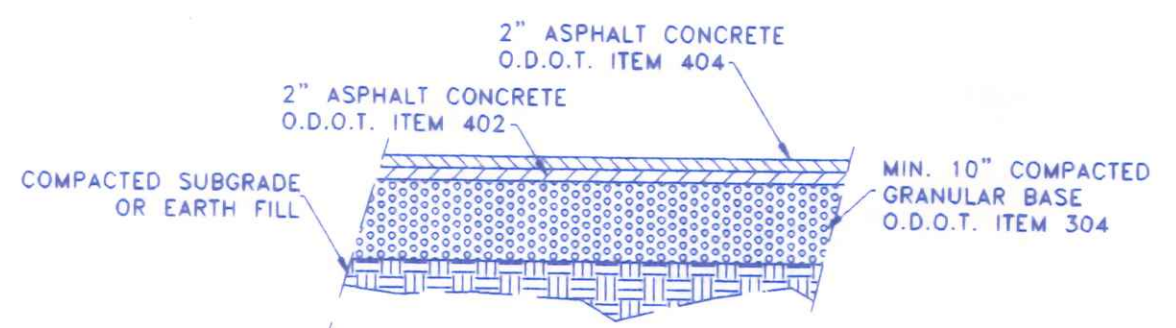

TYPICAL ASPHALT PAVEMENT SECTION
SCALE: 1/2" = 1'-0"

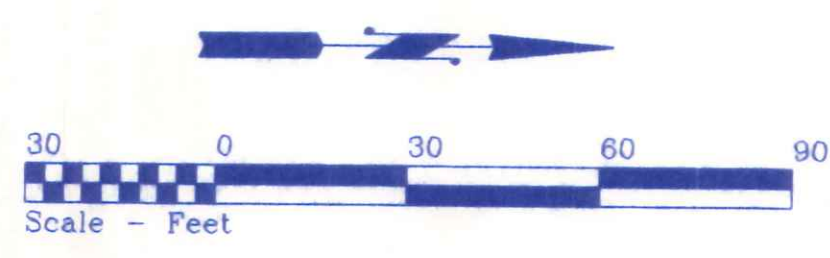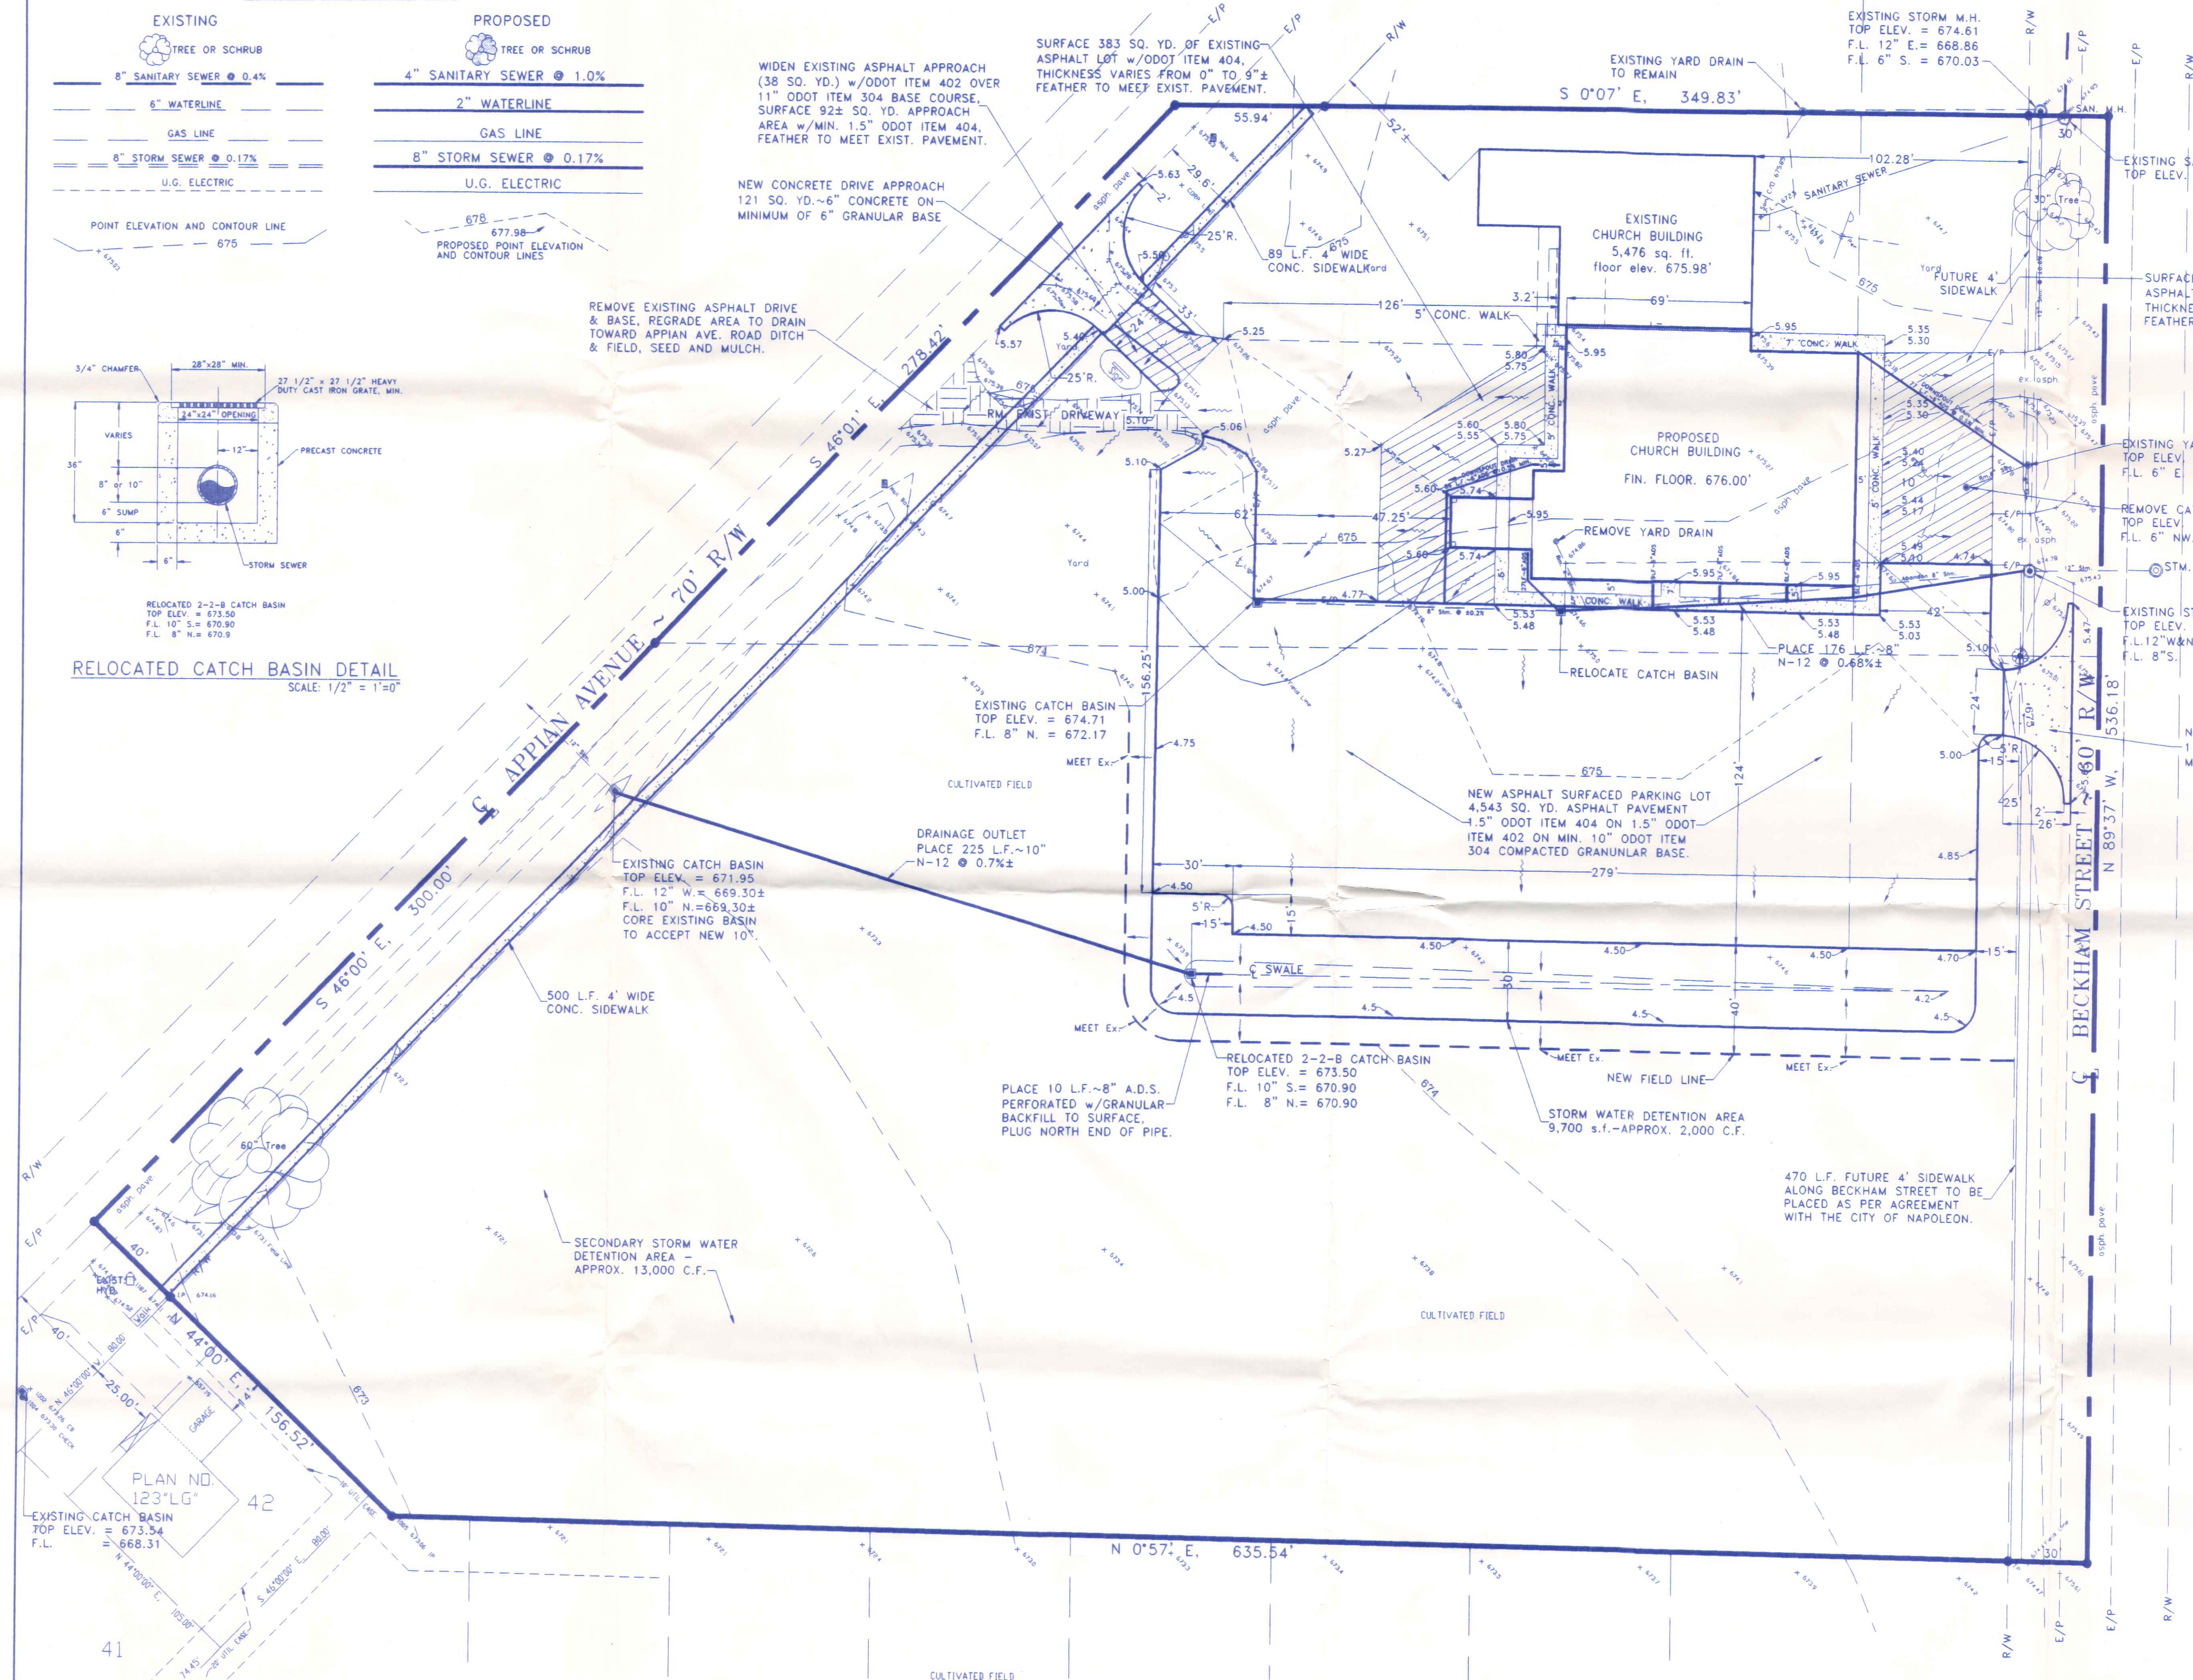

NAPOLEON CHURCH OF THE NAZARENE	
630 APPIAN AVENUE	NAPOLEON, OHIO
DIRECTORY: C:\ND\RUPPROSE	FILE NAME: NAZARENE SITE
DRAWN BY: R.D.S. - dbo: NEW DIMENSIONS	REVISED:
SITE GRADING, DRAINAGE & PAVEMENT PLAN	SCALE: NOTED
	DATE: AUGUST 1999
	DRAWING NUMBER: S - 2

