


638 Appian Ave.

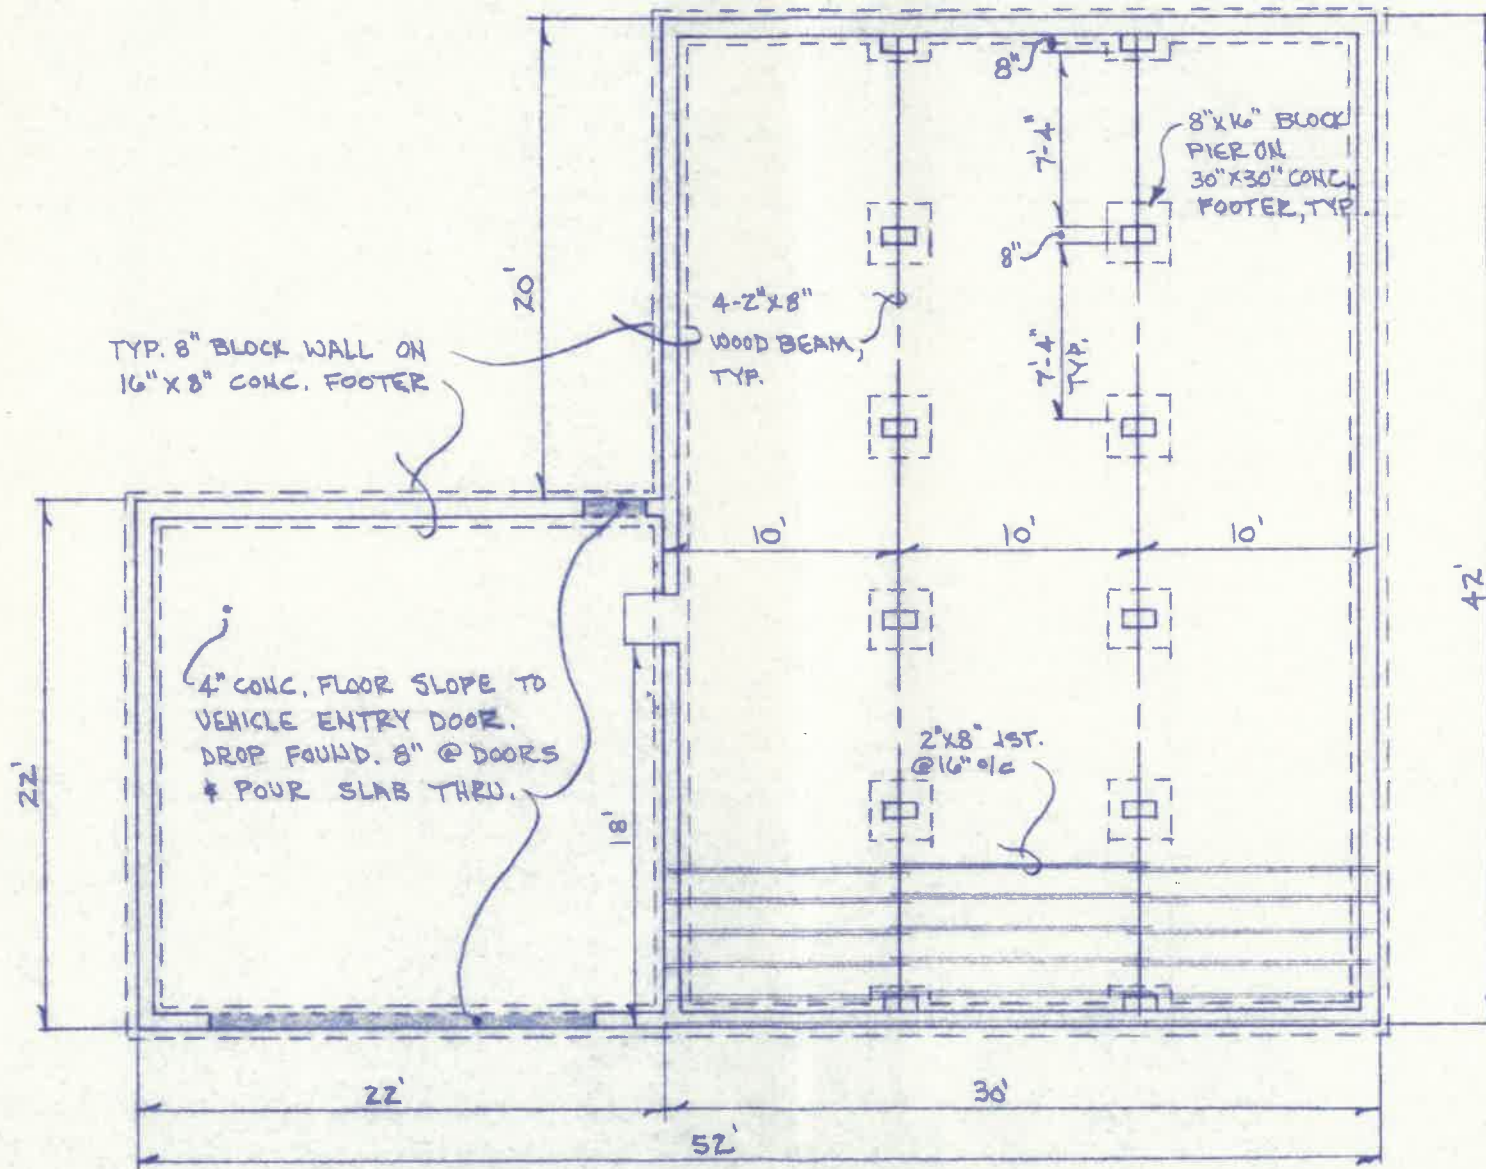

FOUNDATION PLAN

1/8" = 1'-0"

PLAN # 123 "L"

