

H.M. 657
Appian Ave

Ex. 4" PVC sanitary

Garage

6" p. to 4 1/2" Fernco

2 ea. 6" 45° Bends 2 1/2' Deep

Concrete


Stone

Old septic tank pumped + collapsed

Landscaping

Porch

Date Installed: 10-31-12
 Installed by: Vernon Nage Inc.
 Inspected by: Rex Moll

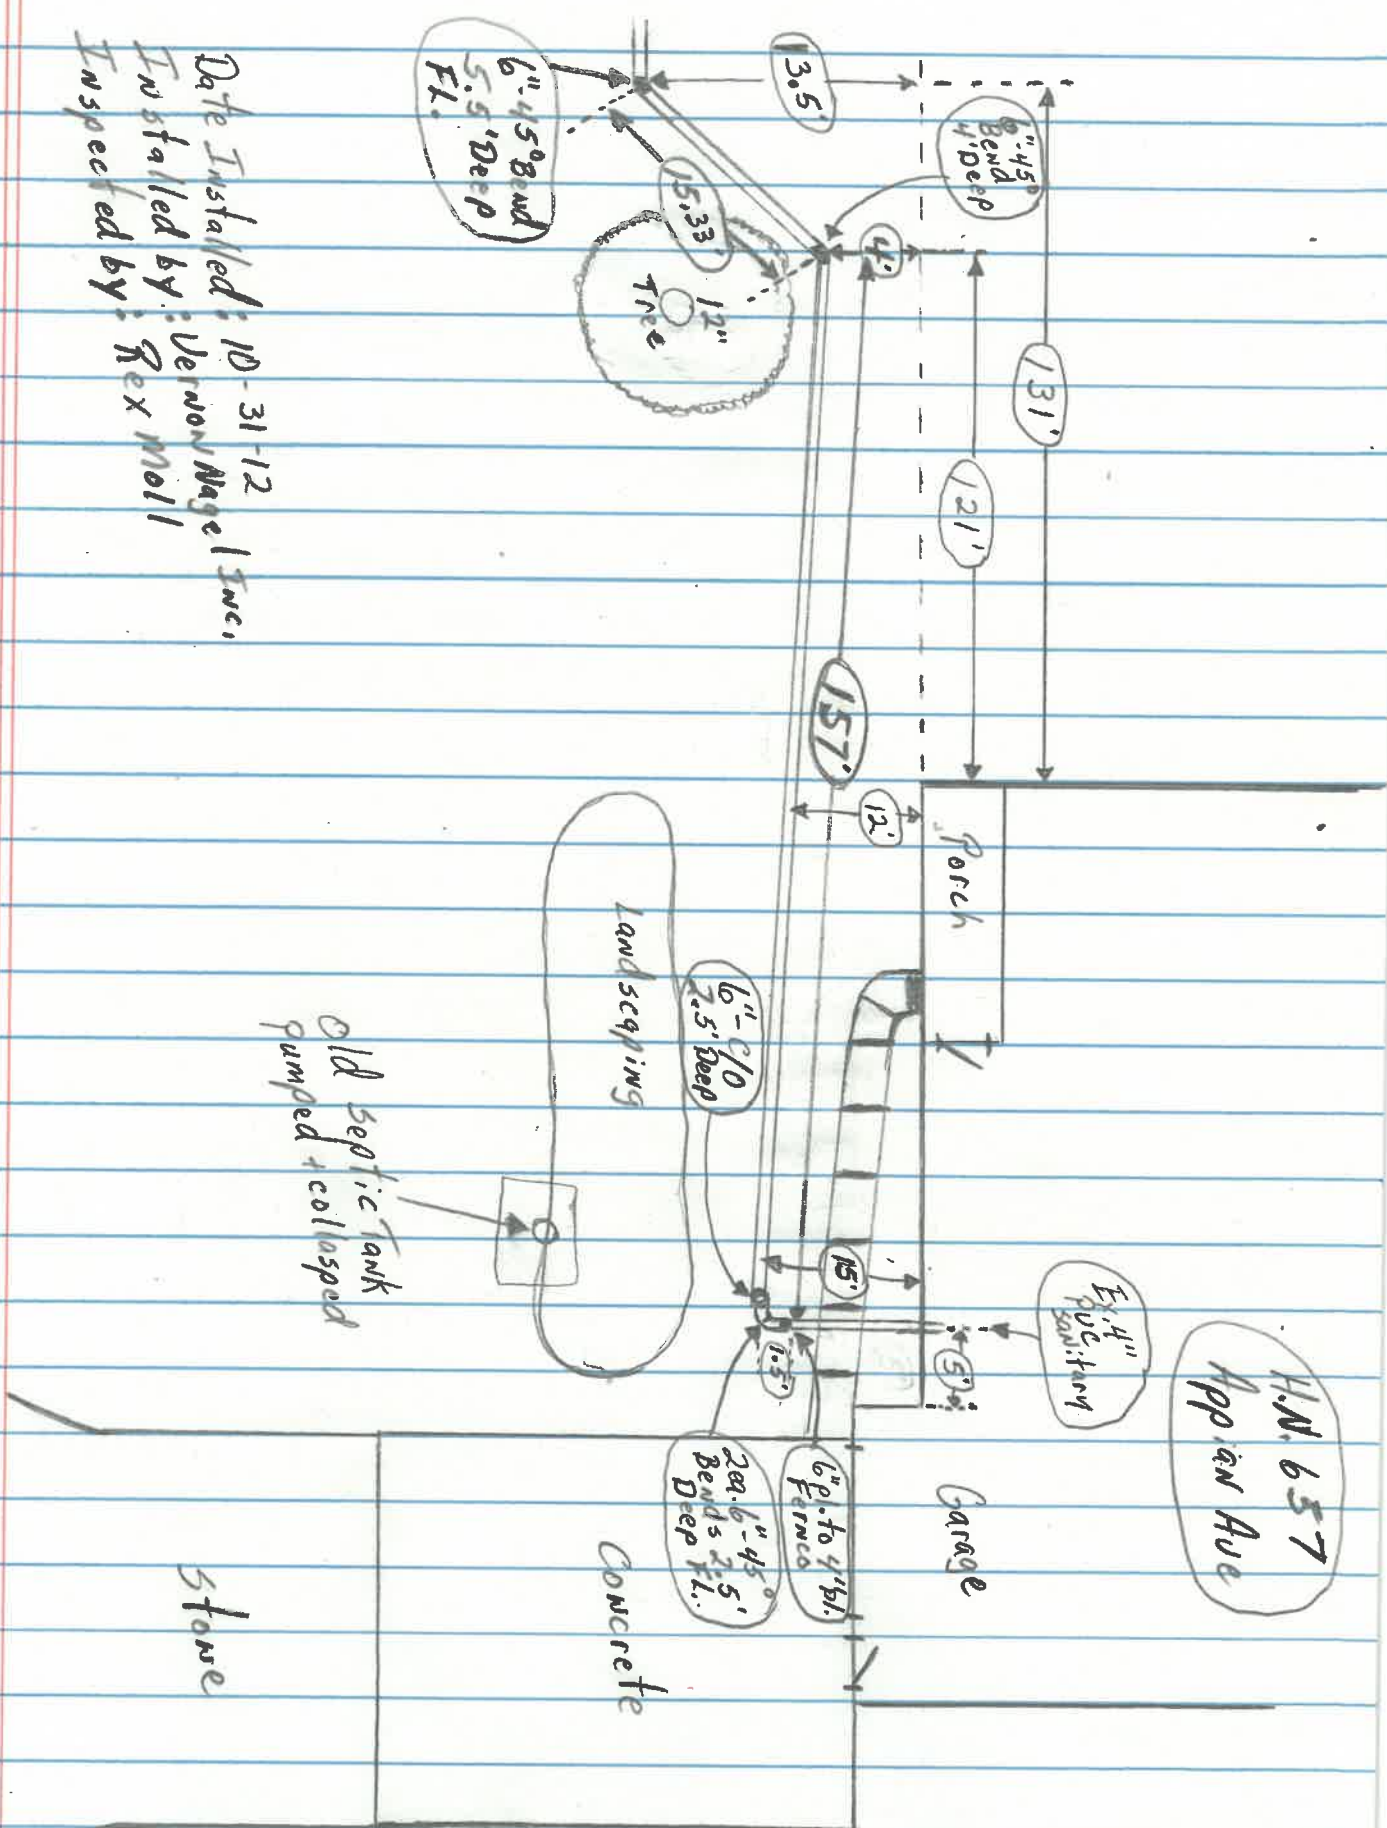

Date Installed: 10-31-12
 Installed by: Vernon Mage Inc.
 Inspected by: Rex Moll