
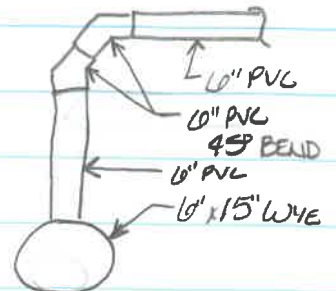


PART OF W. WASHINGTON / AVON IMPROVEMENT PROJECT


5-29-09

INSR. MARK SPIESS


#517 AVON PL.

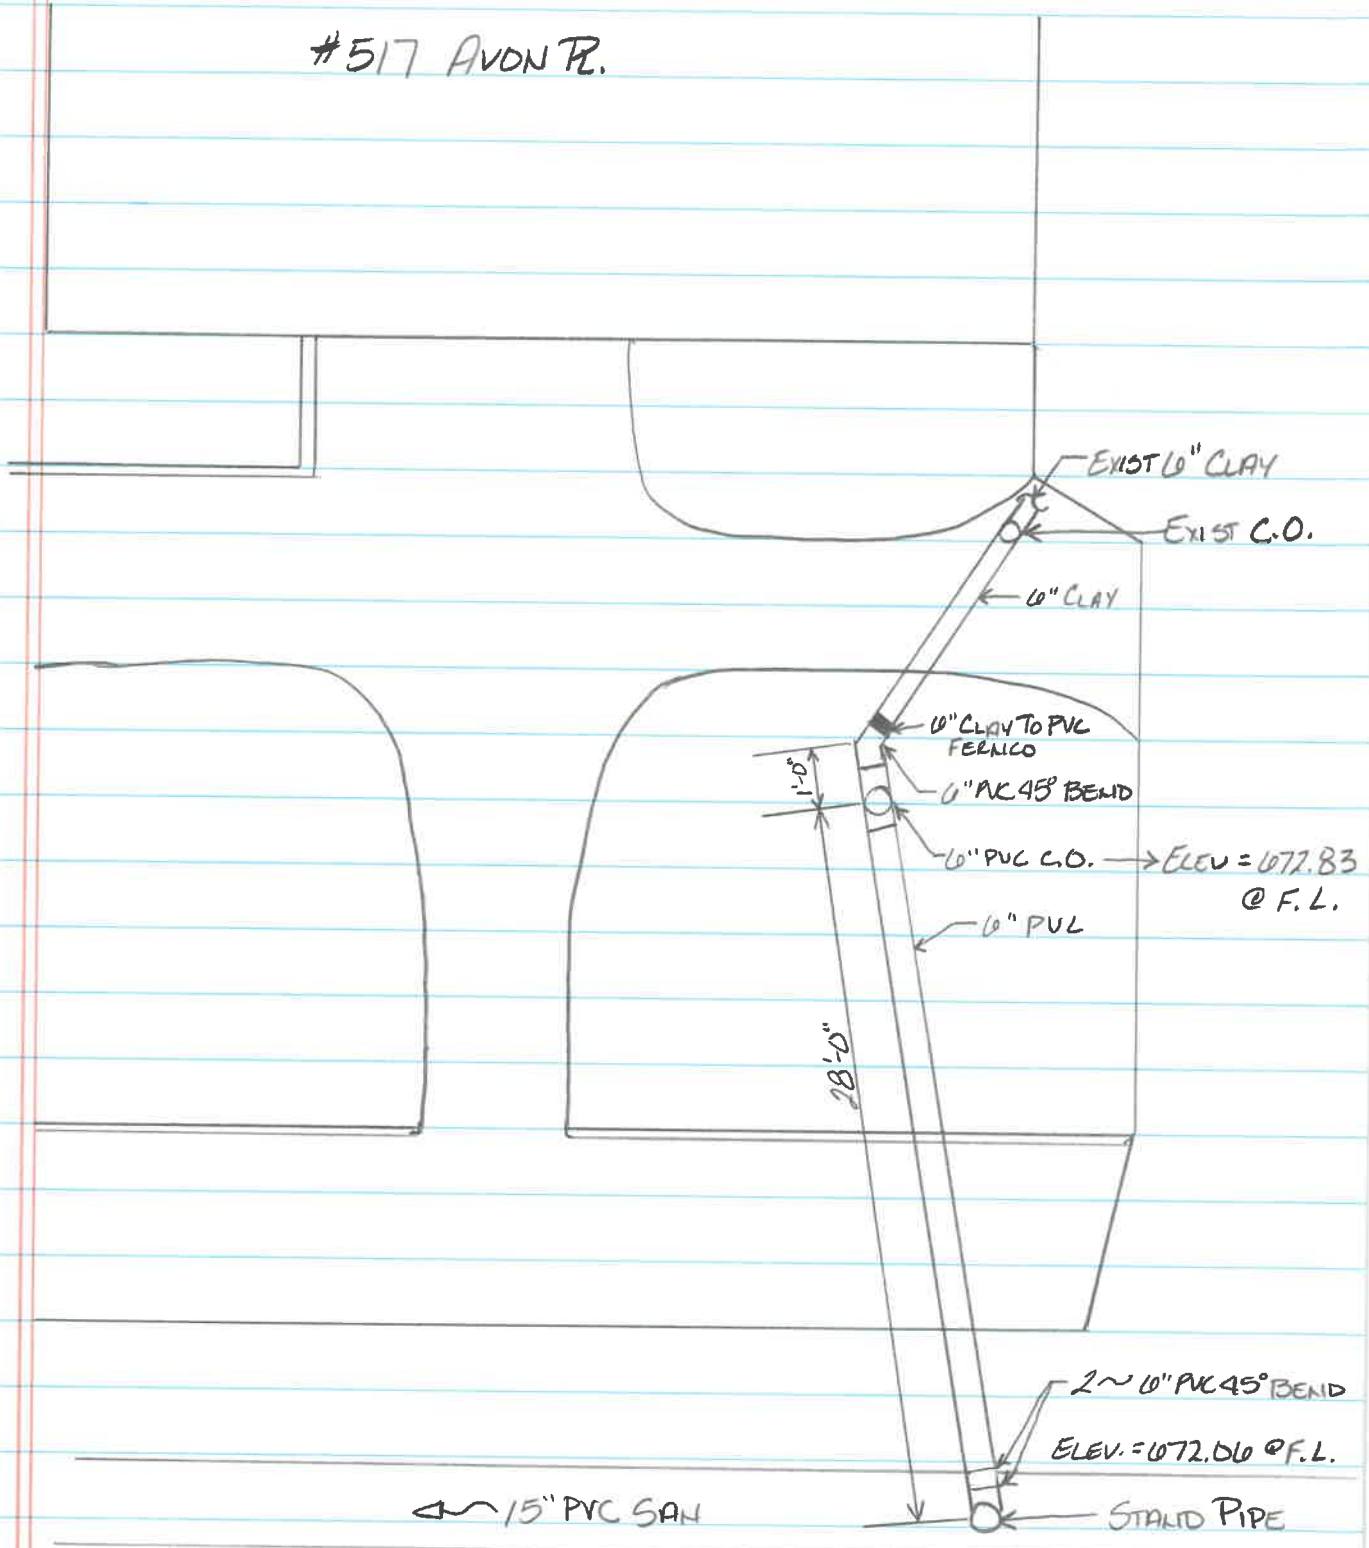

50-1 = .15%

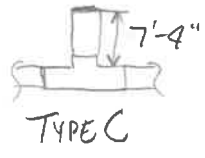

TOP #517 STA. 6+23
TYPE B

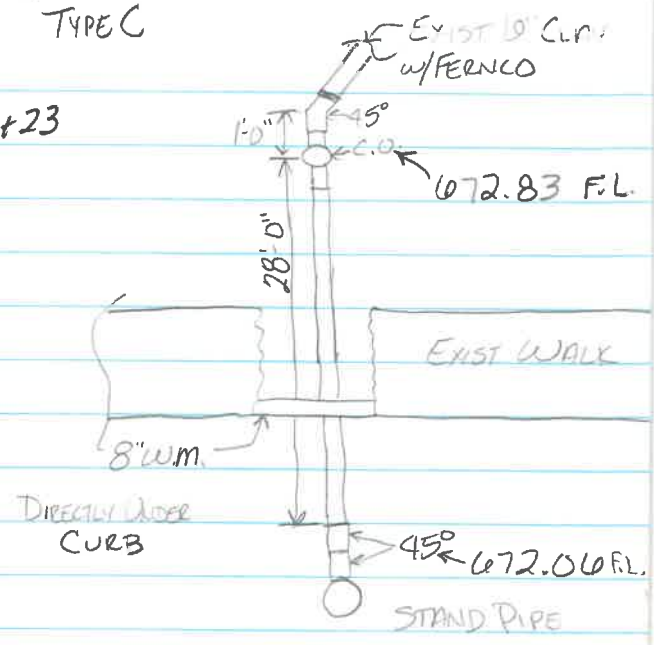

Subtract 3' h.
cut off riser pipe