
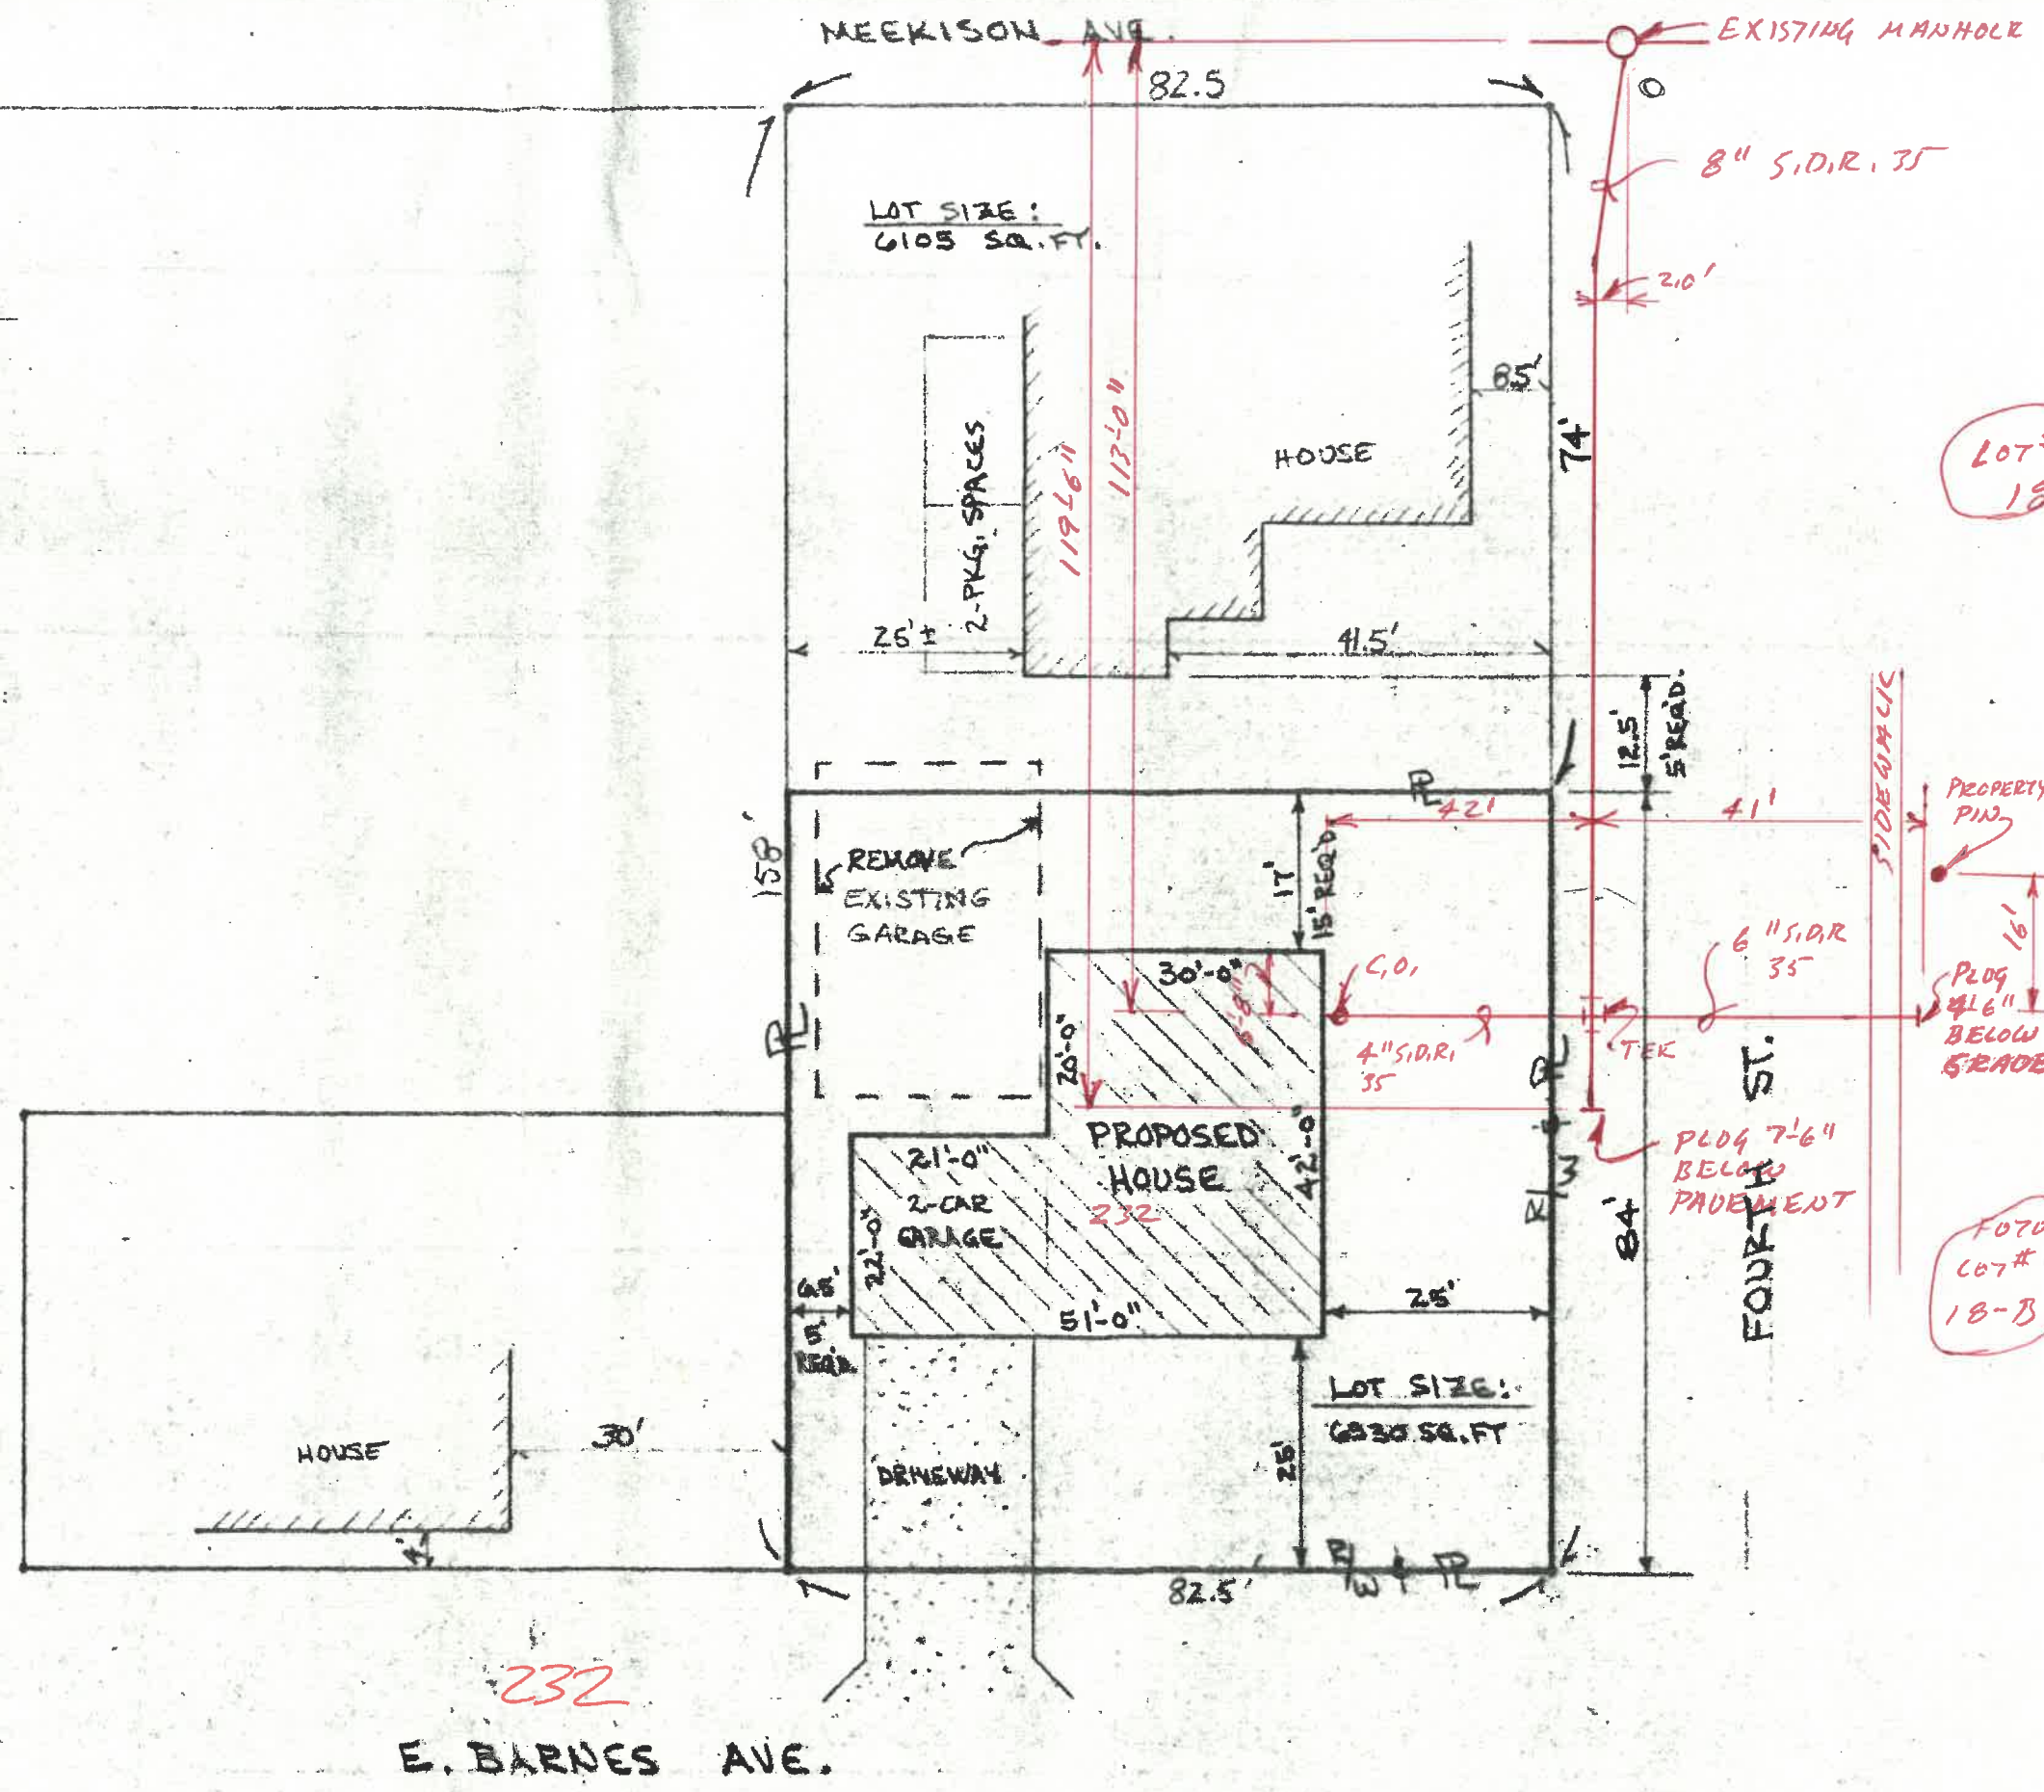


SITE PLAN

THE SOUTHERLY 84' OF LOT NO. 17-B
 BARNES 1ST ADDITION
 CITY OF NAPOLEON, OHIO

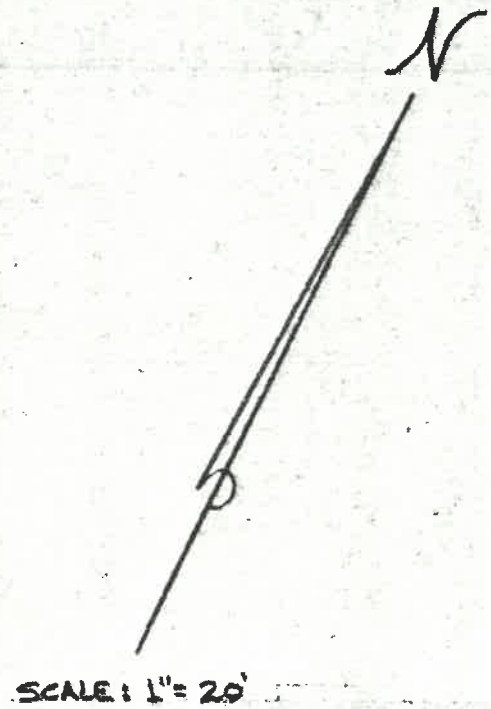

LOT #
18

FUTURE
LOT #
18-B

