
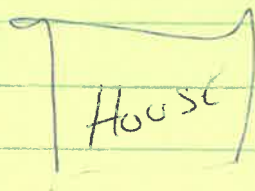
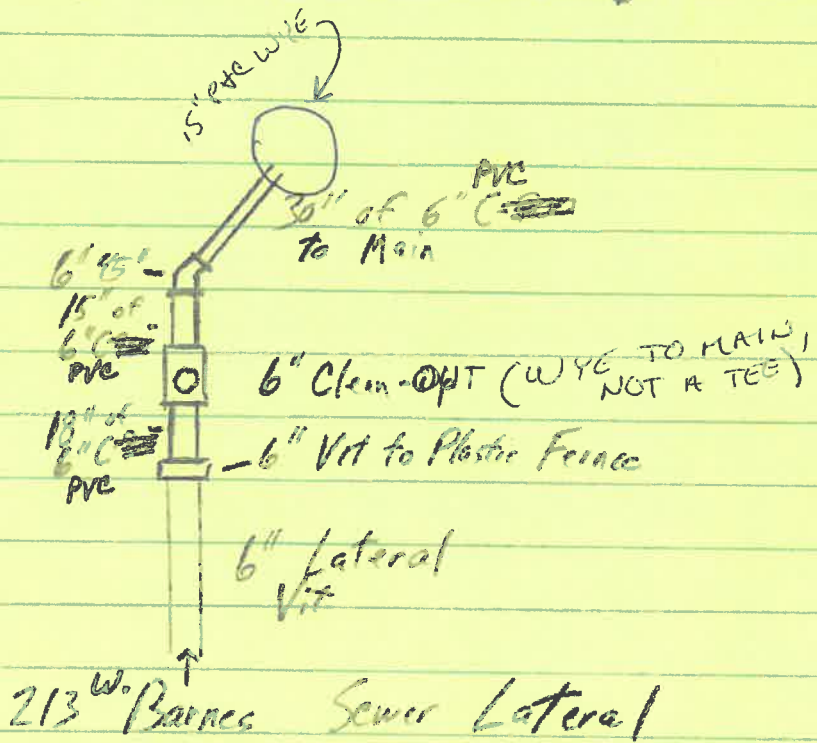



213 W. BARNES

Alley Between 1st Street + 2nd Street

94' From Manhole to Clean-out
96' From Manhole to Tap

Manhole is
@ 623 Seward
Street
SS1210

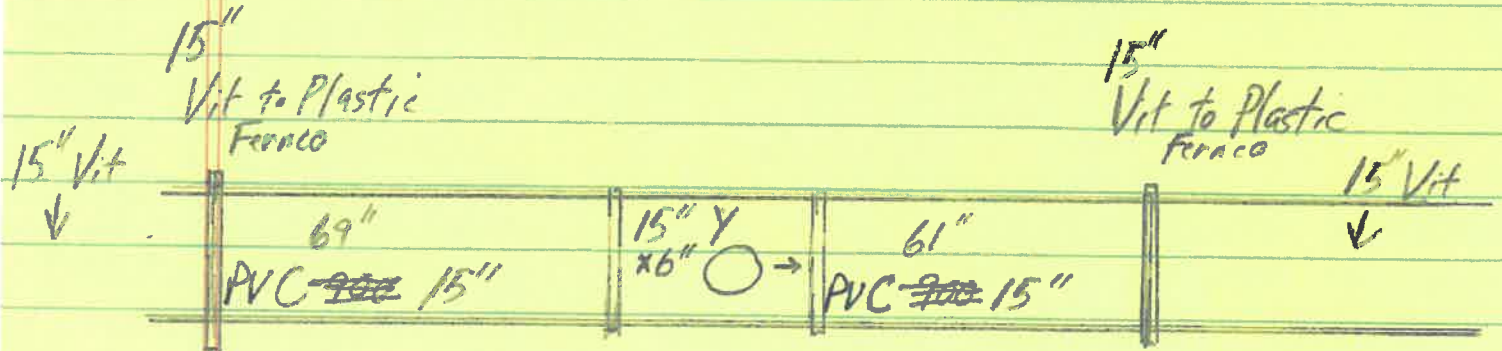

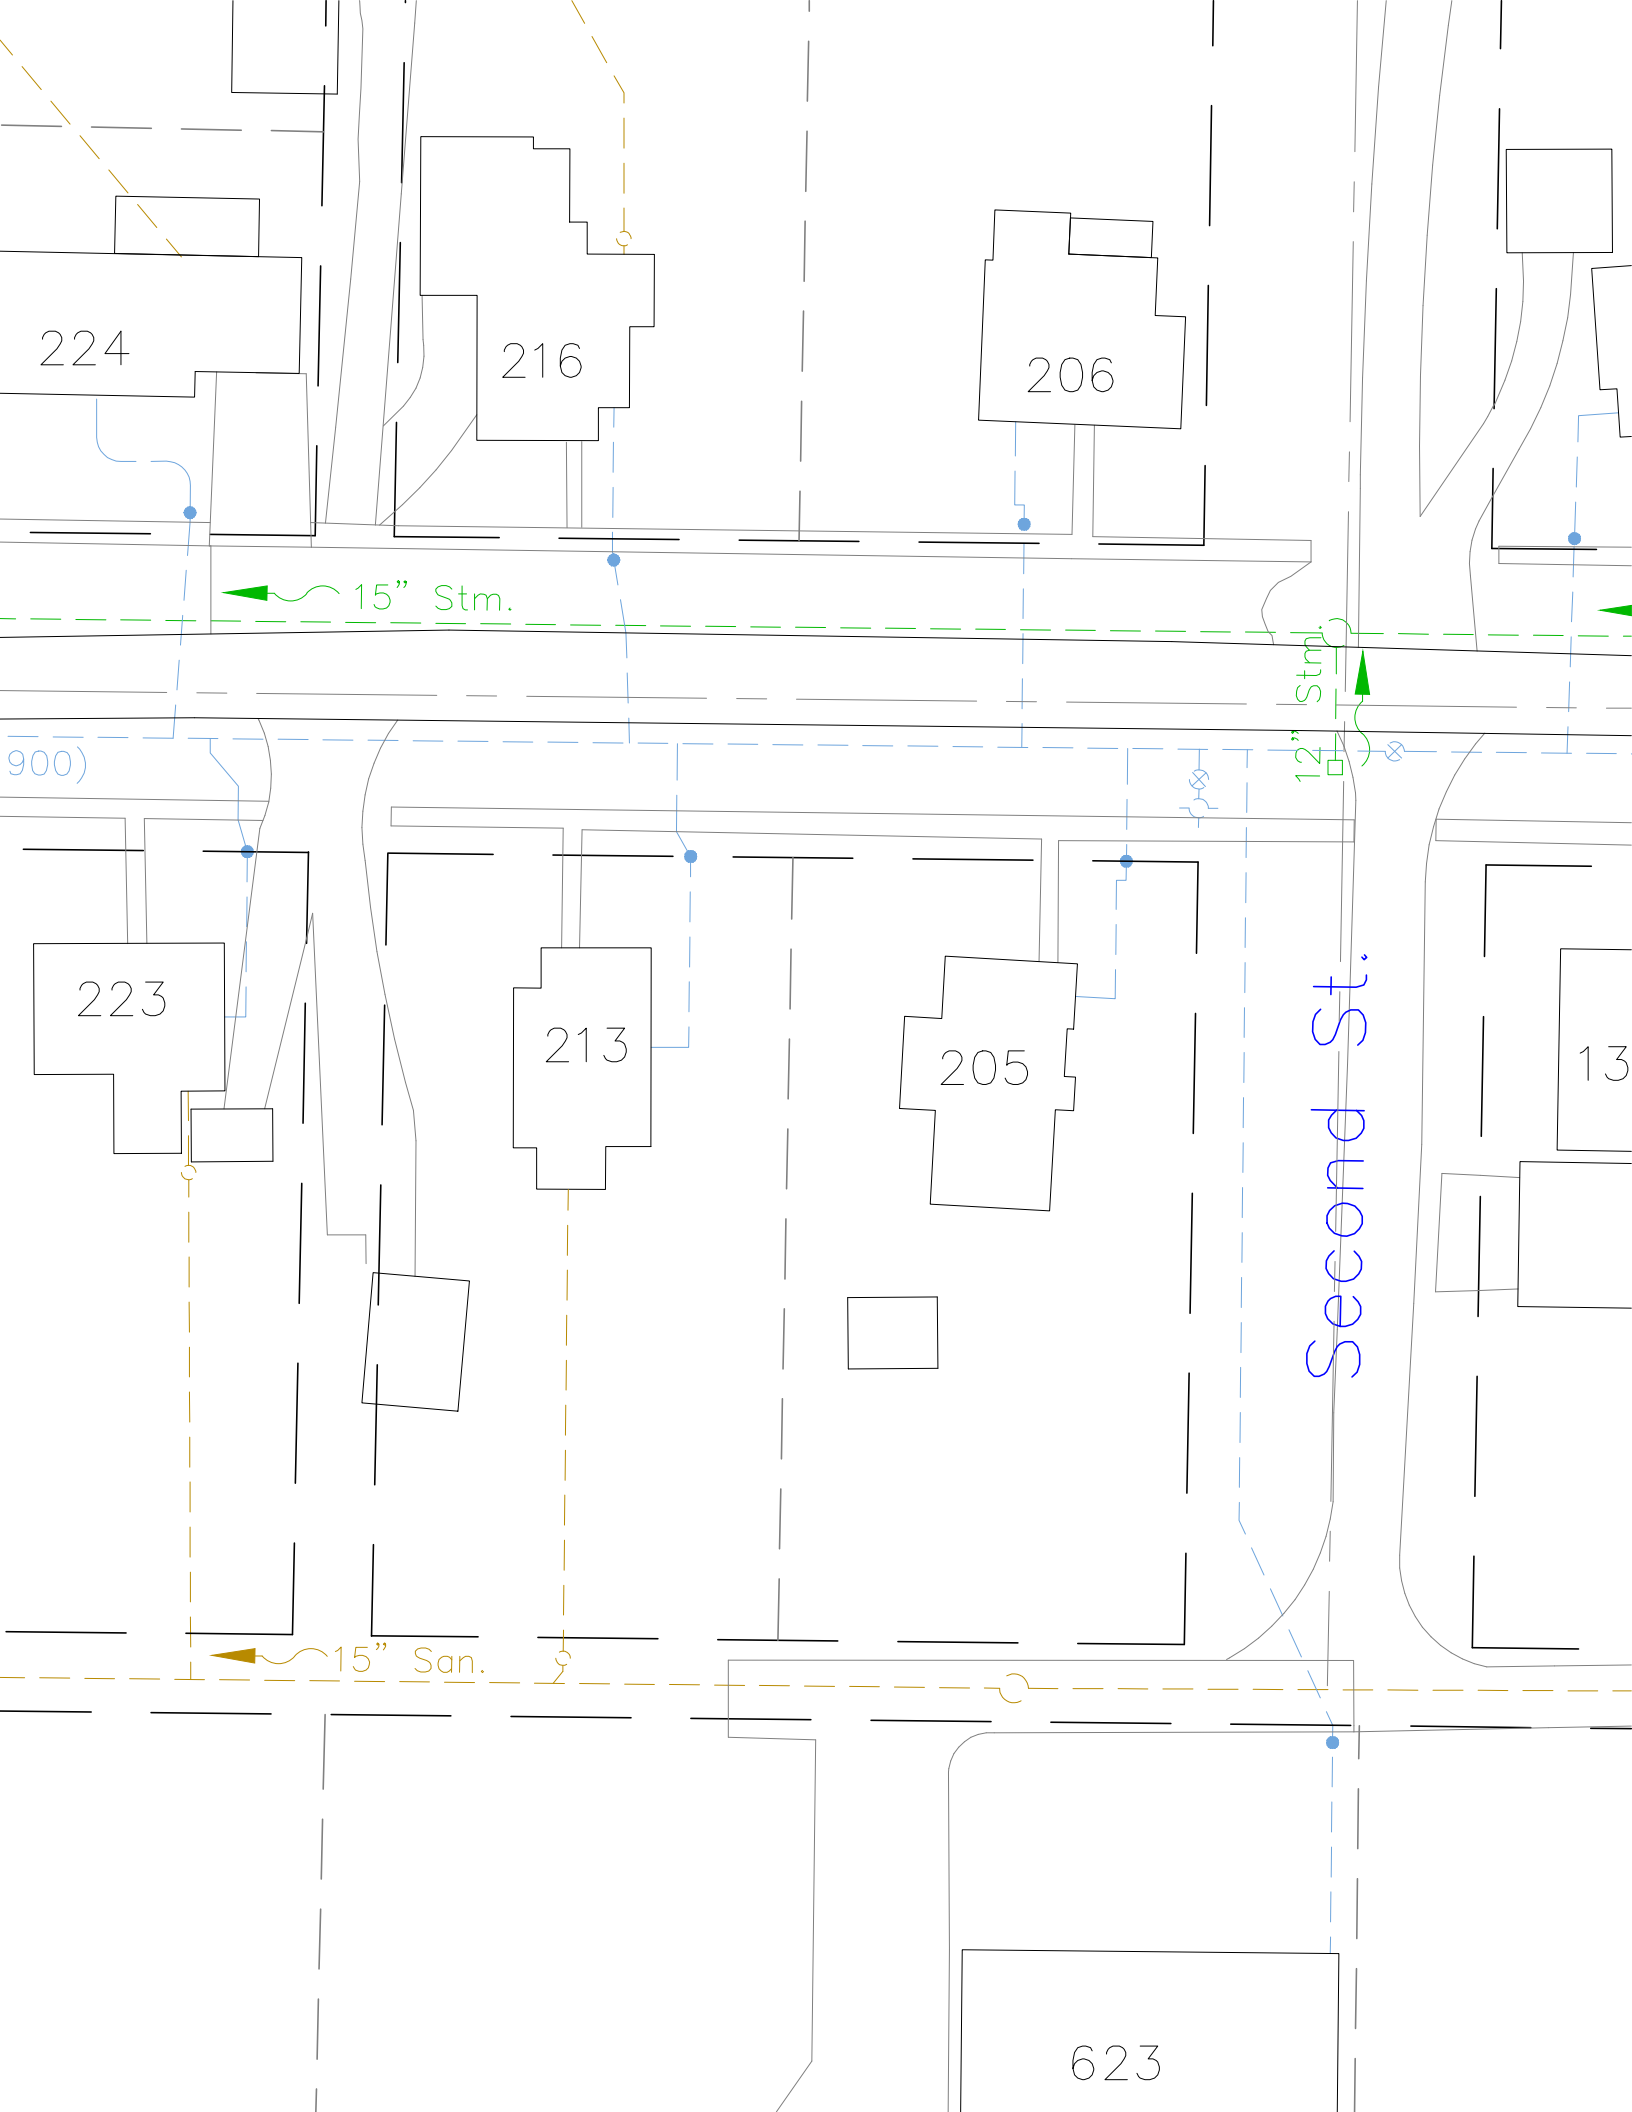

224

216

206

15" Stm.

12" Stm.

900)

223

213

205

13

Second St.

15" San.

623