


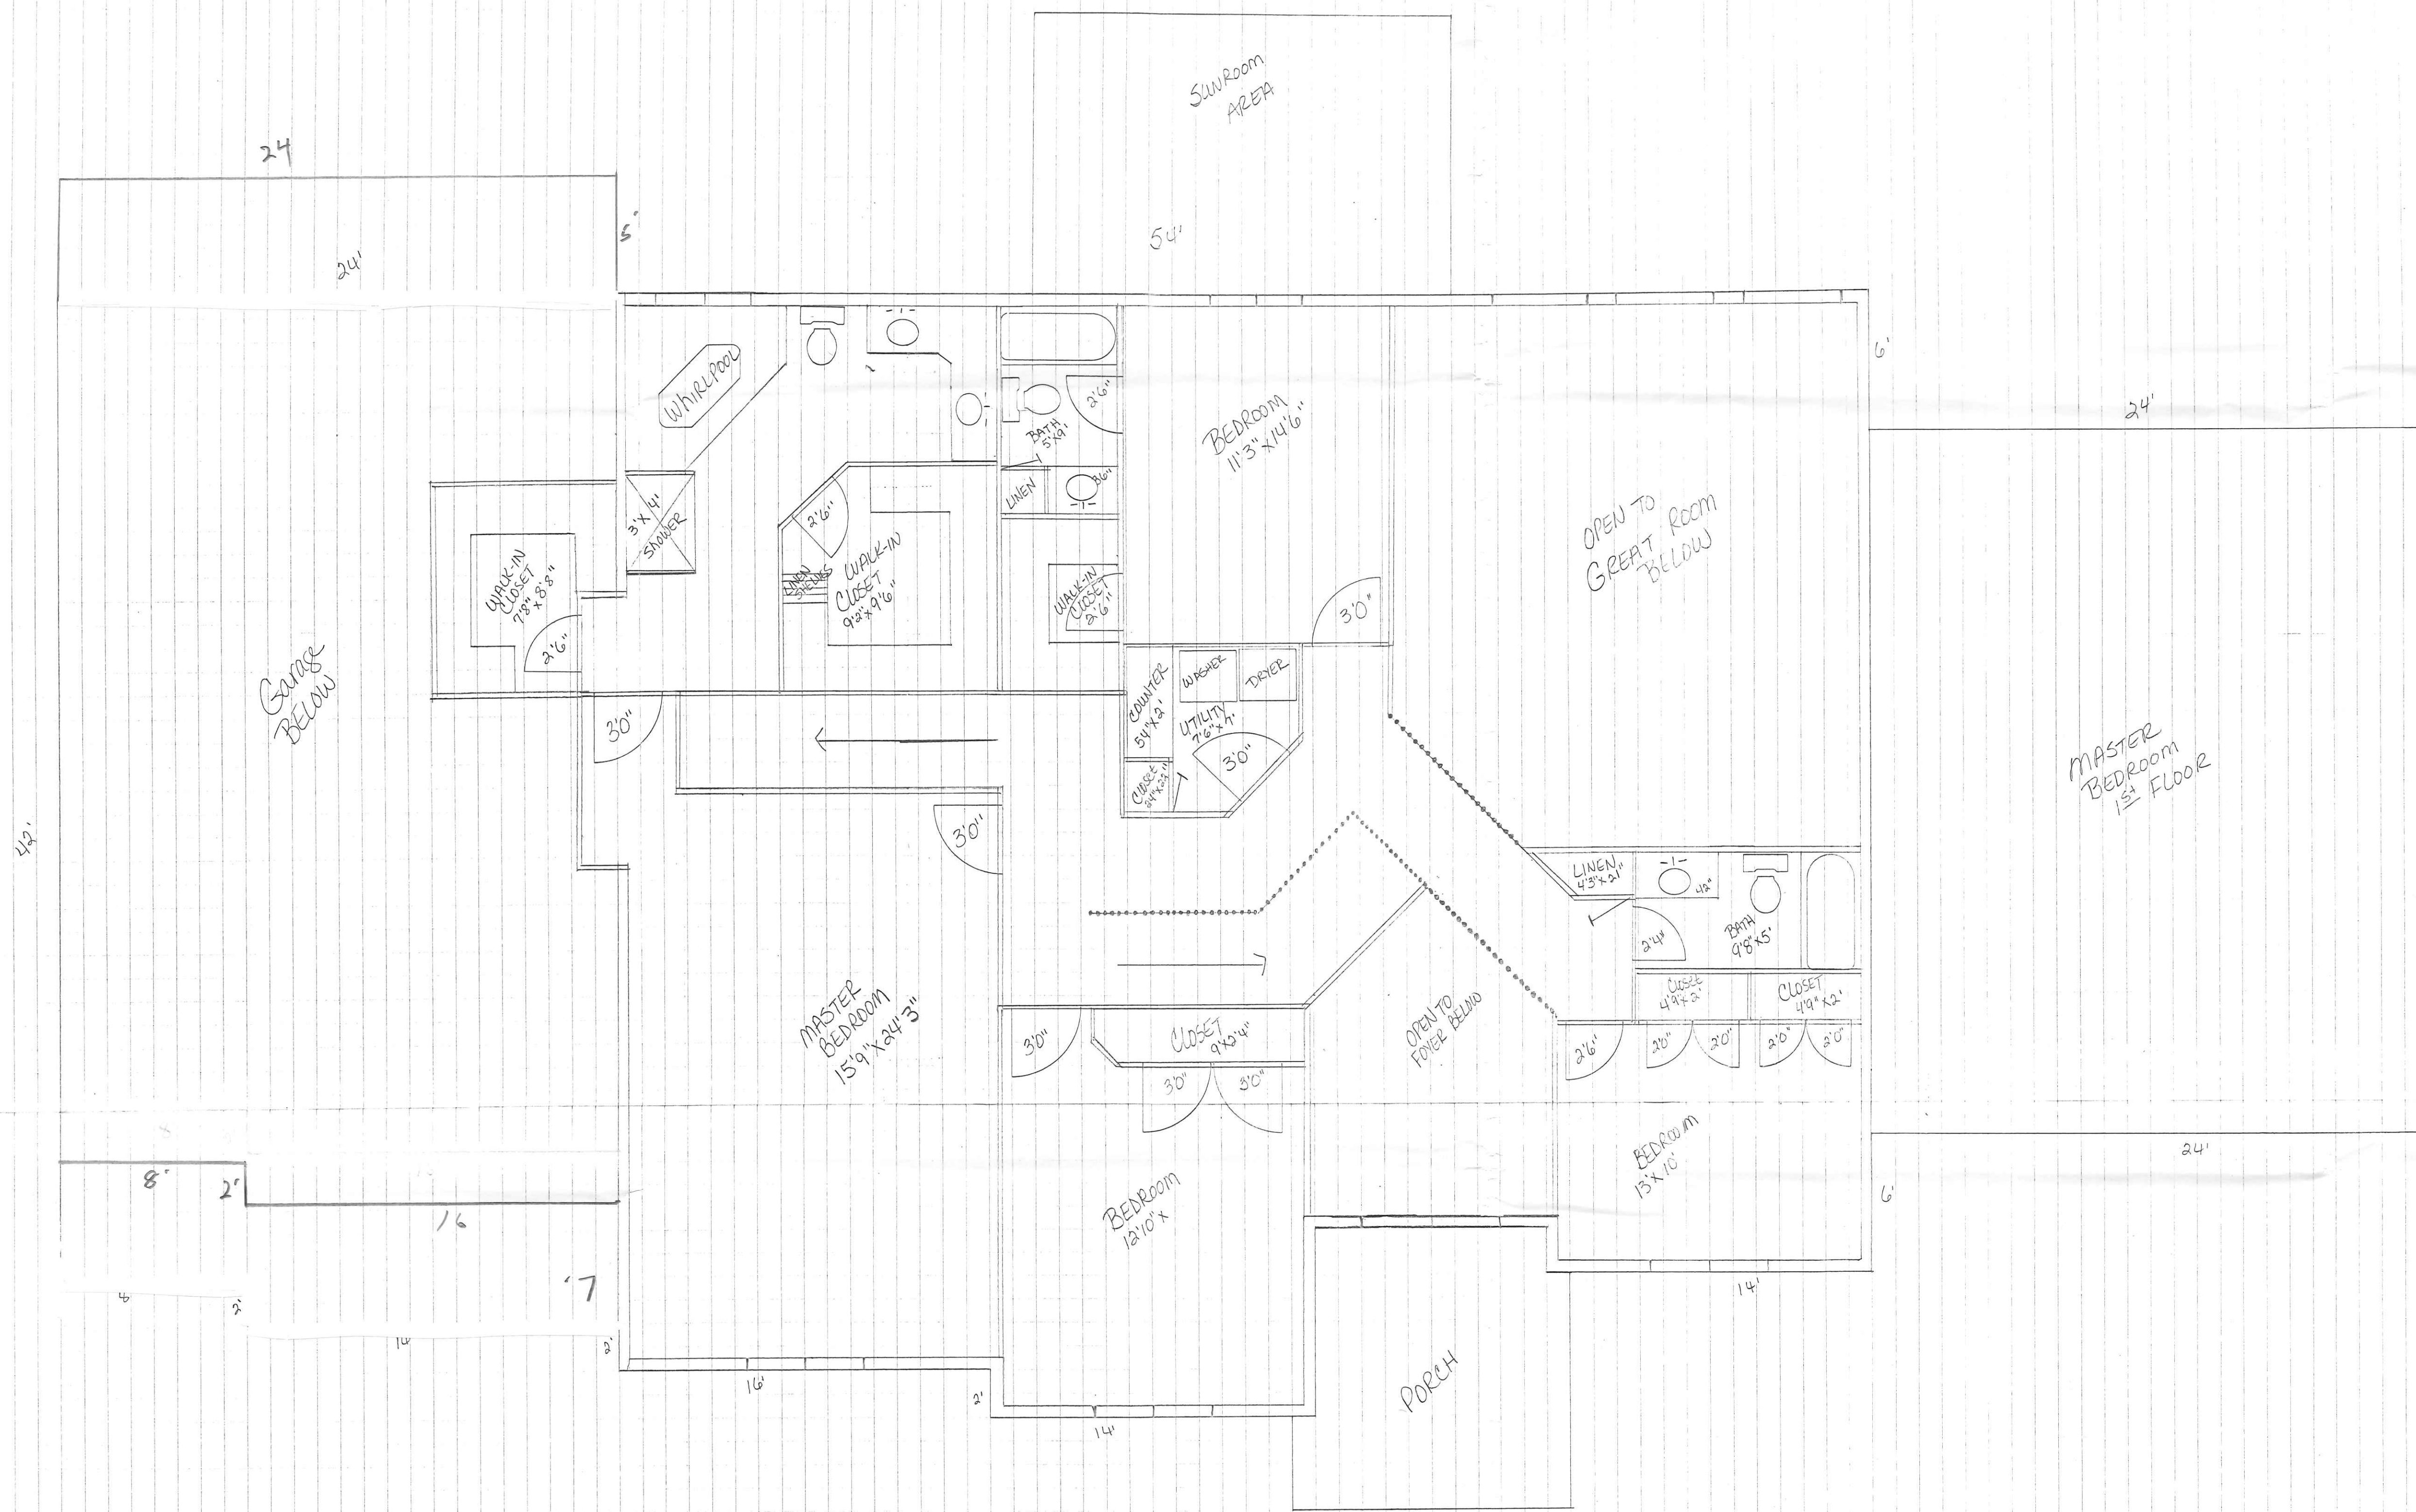

1030 Becca Lane

WEISENBURGER BLDGS., INC.
 ROUTE 1-22681 ROAD D
 CONTINENTAL, OHIO 45831



WEISENBURGER BLDGS., INC.
 ROUTE 1-22681 ROAD D
 CONTINENTAL, OHIO 45831