


FOUNDATION PLAN
 PLAN NO. 233 w/ FULL BASEMENT
 BRICK VENEER @ FRONT ONLY & SHIFT
 BEDROOMS 4' TOWARDS FRONT.

1045 Becca Ln.

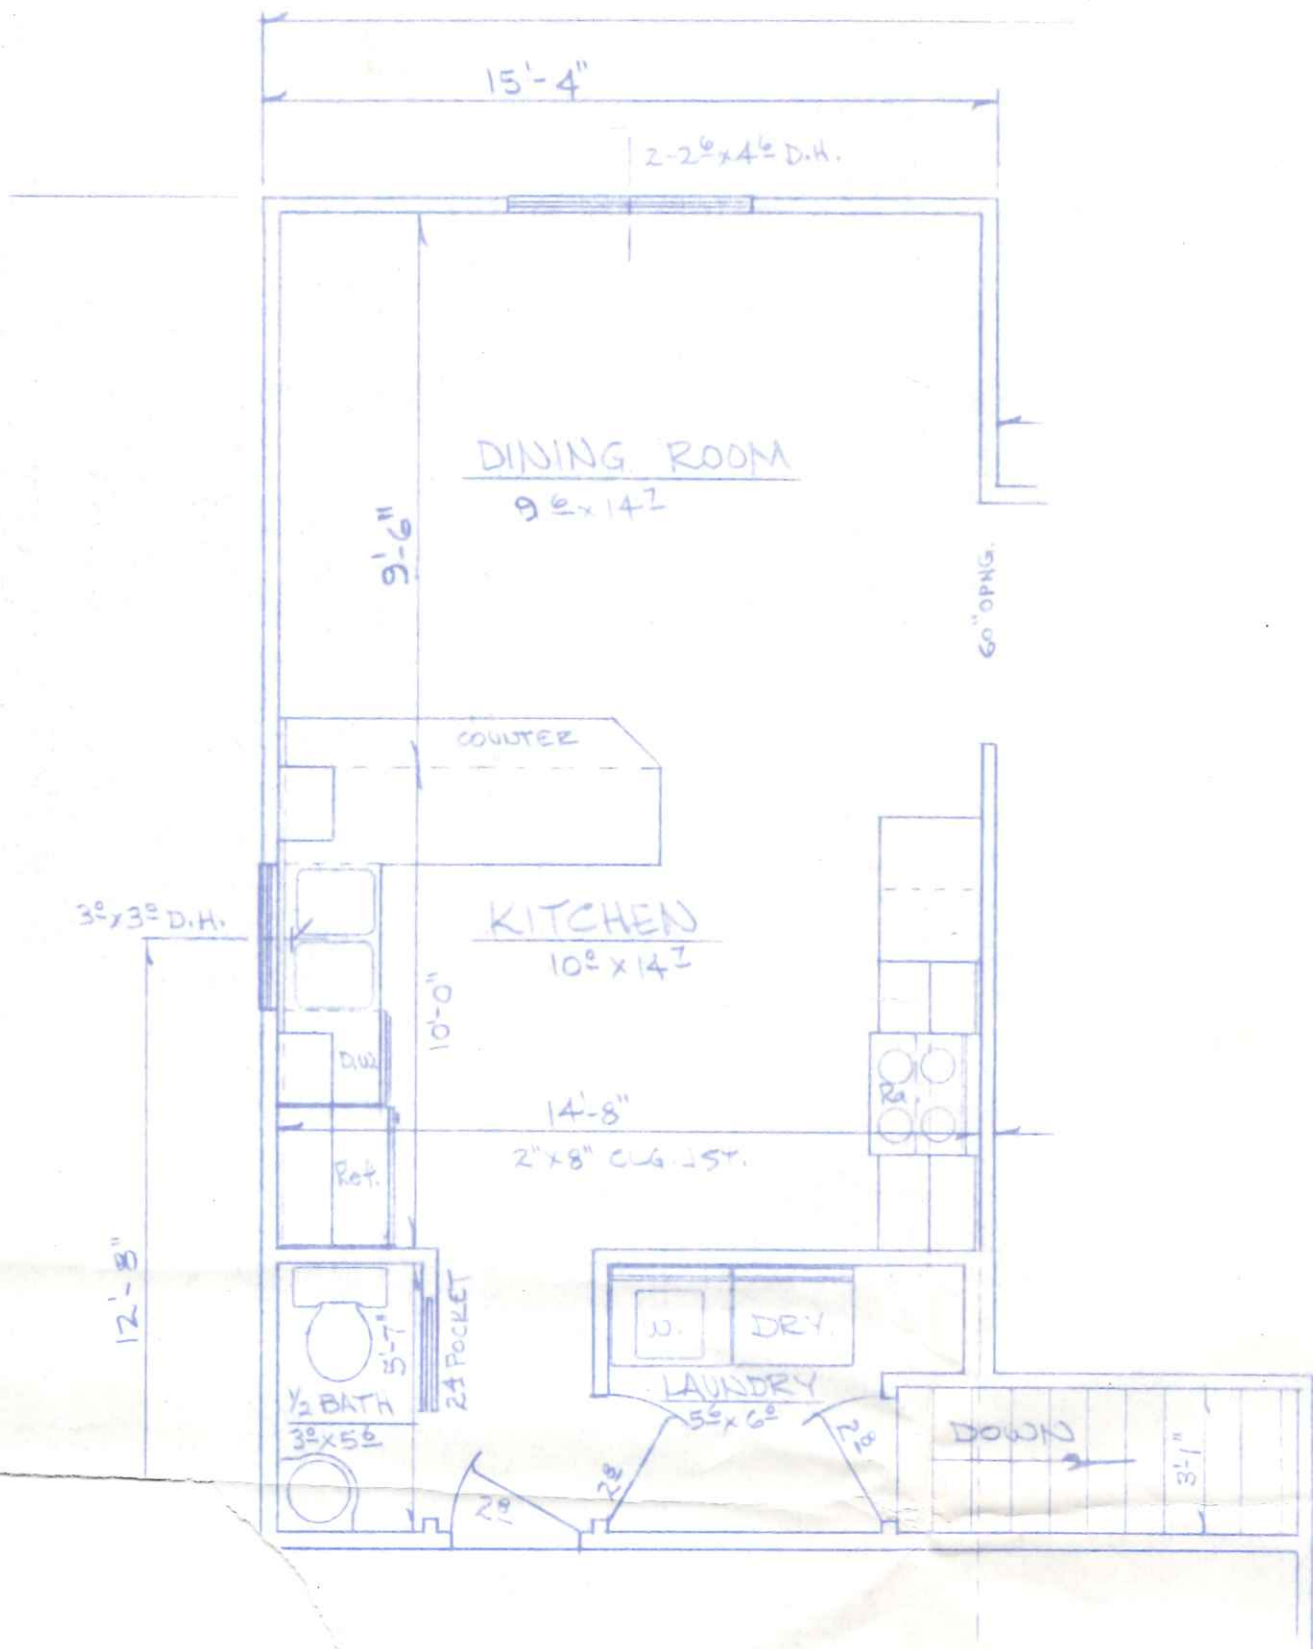

1045 Beech Ln