



1130 Becca Ln
 Jim Bernicke

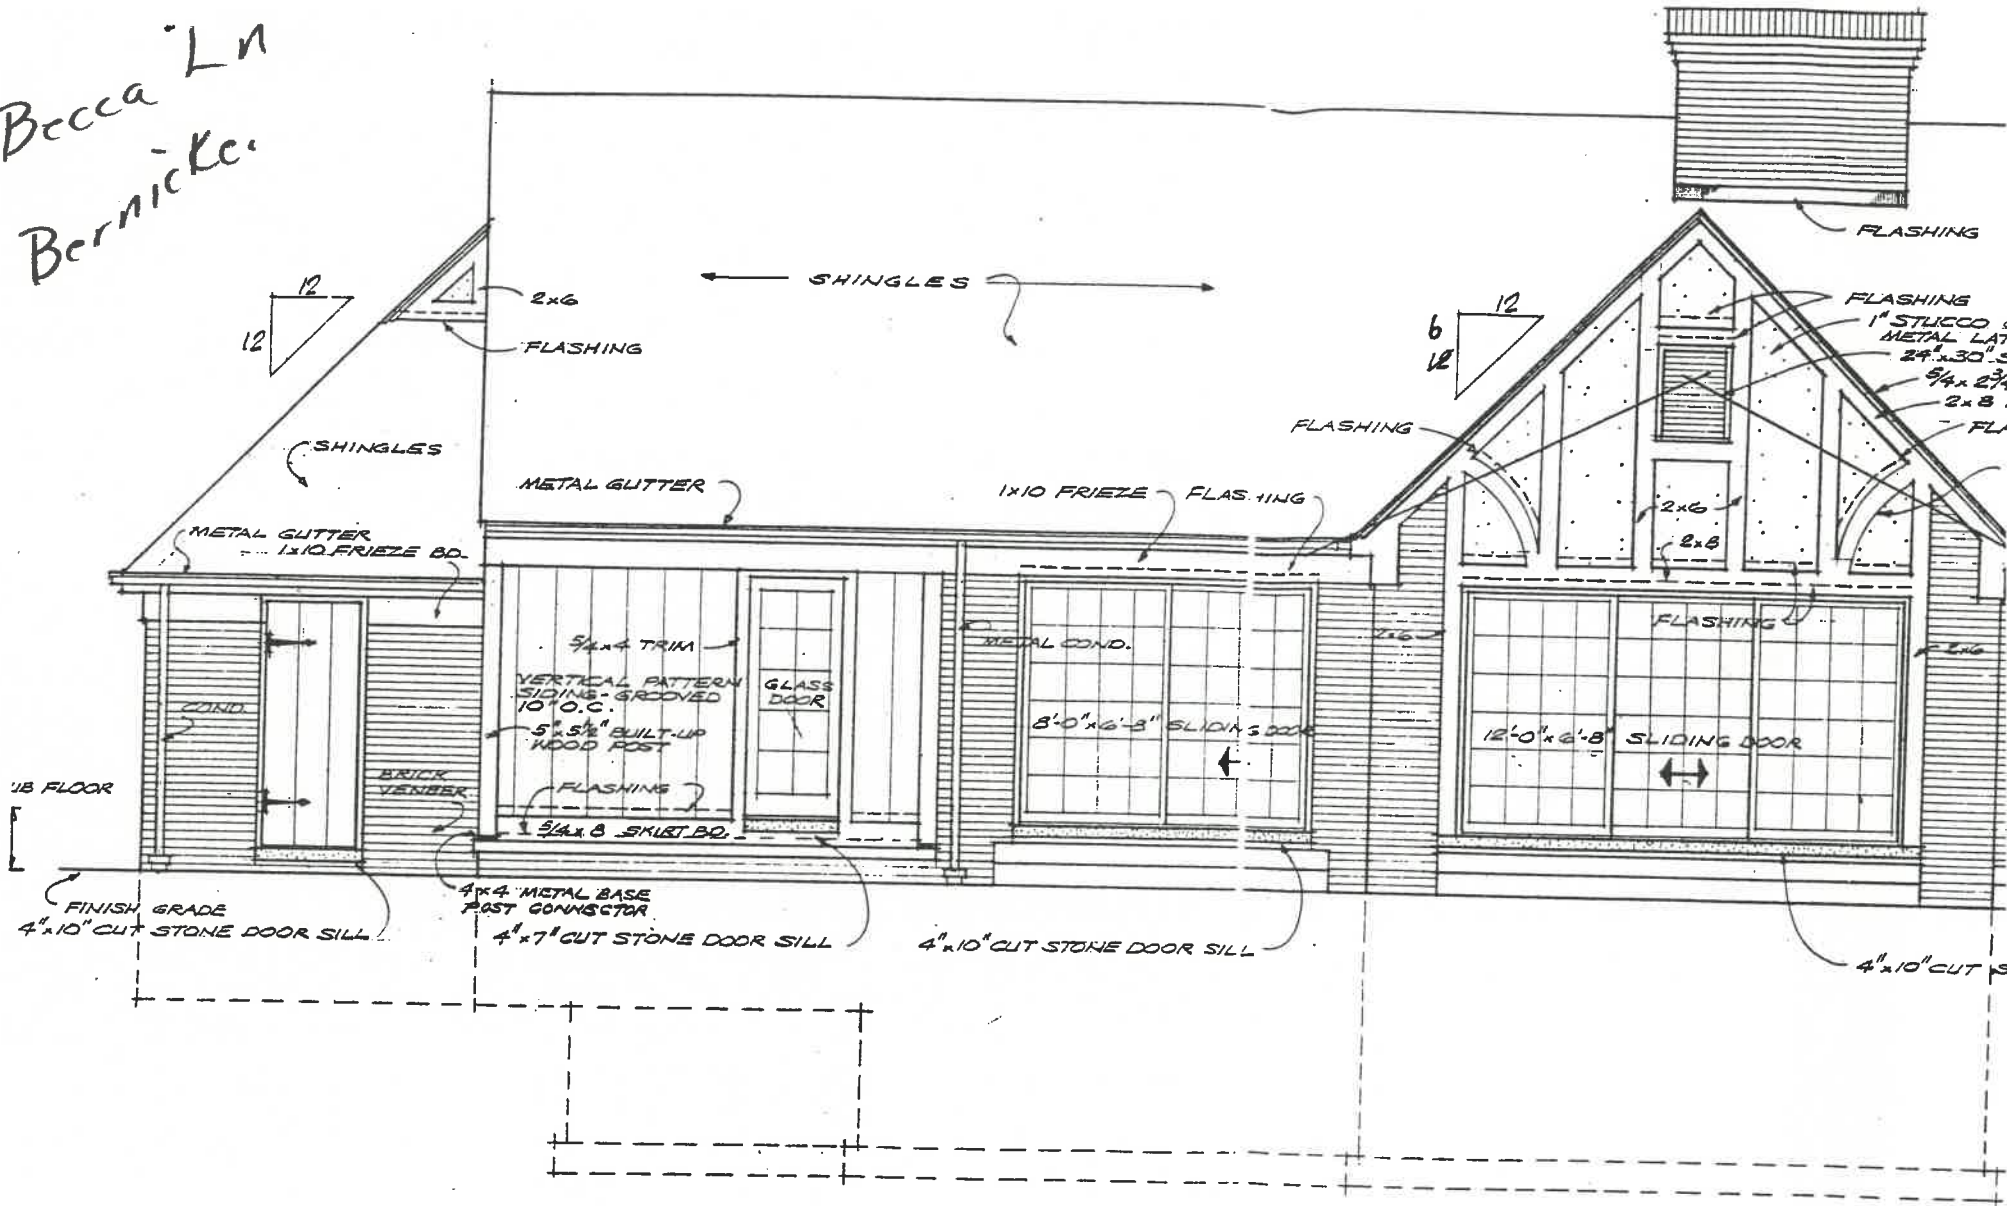

REAR ELEVATION

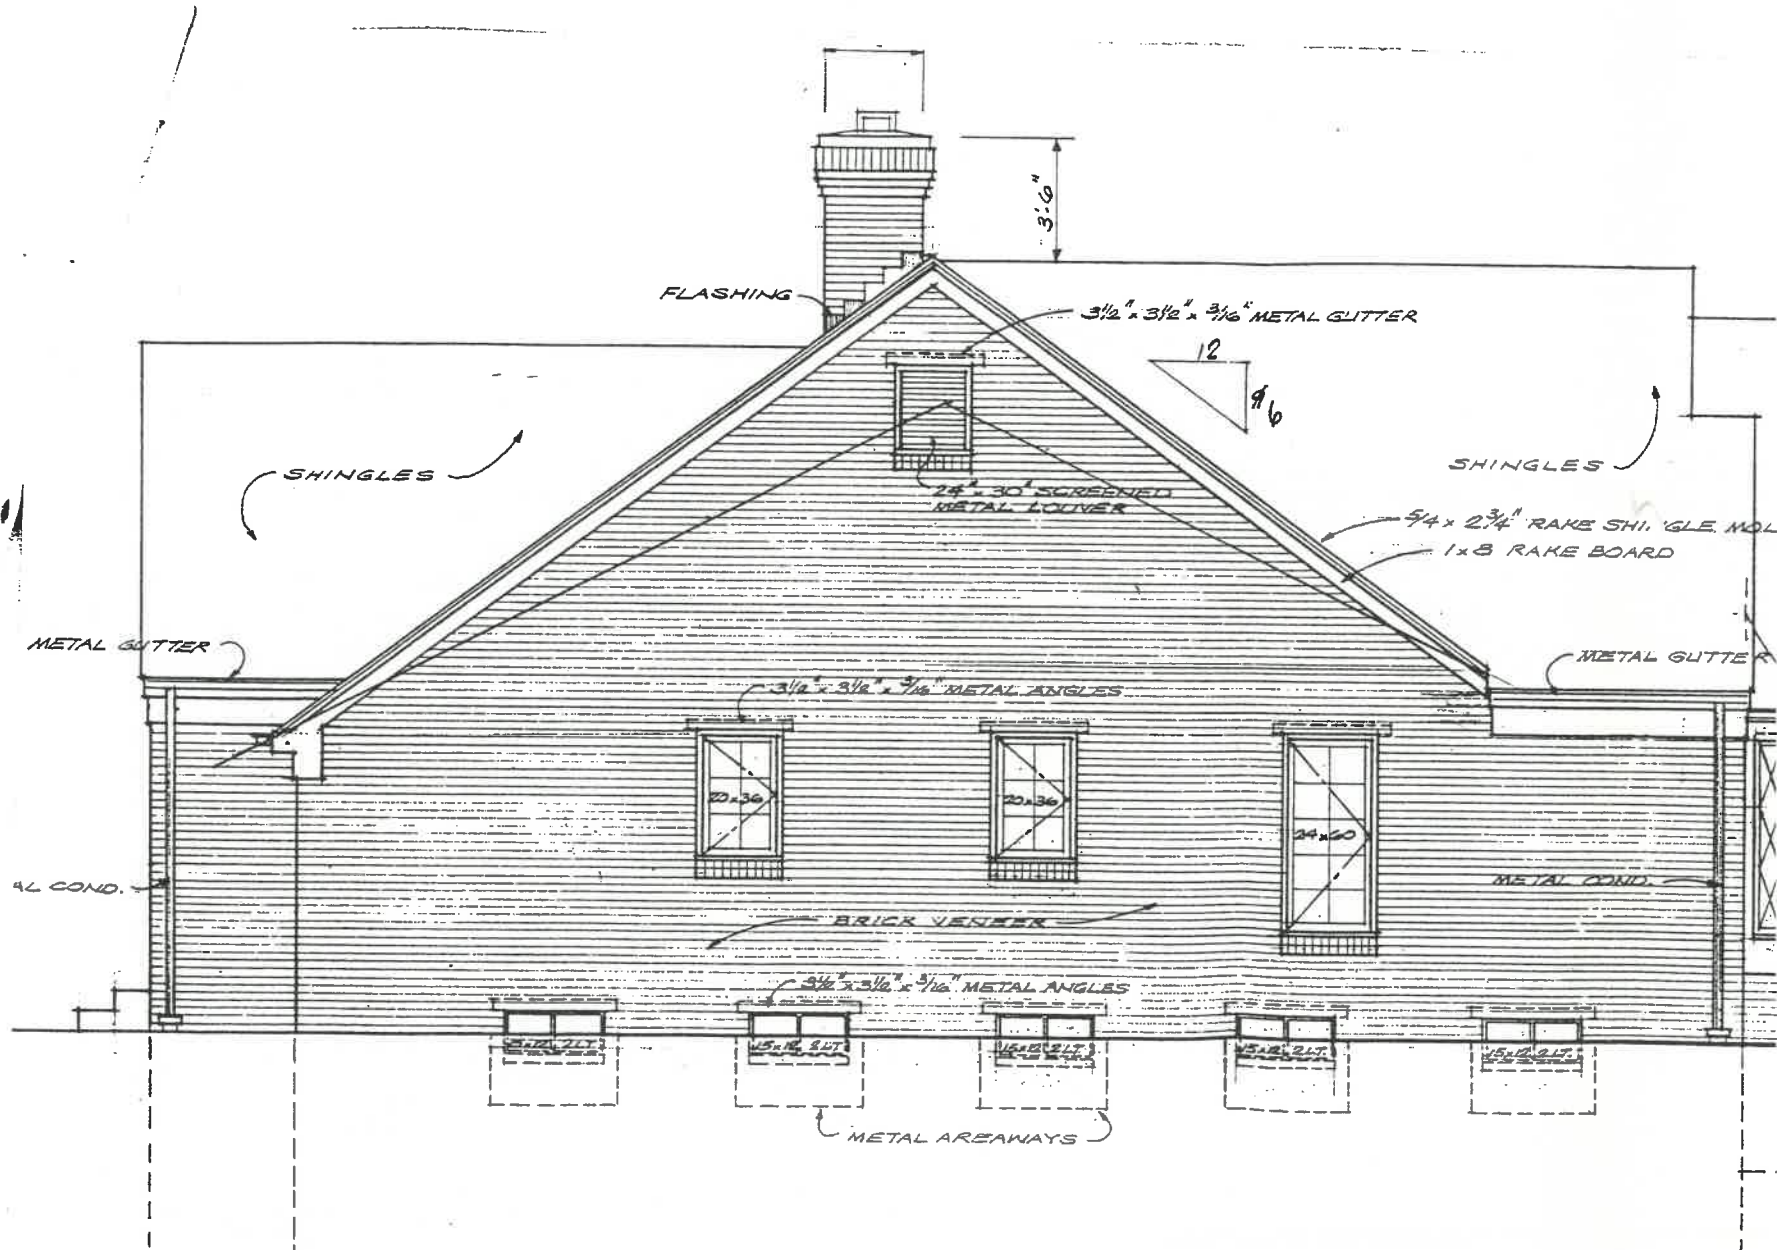

FLASHING

3.6"

3/4" x 3/4" x 3/16" METAL GUTTER

12
9.6

SHINGLES

SHINGLES

24" x 30" SCREENED METAL LOUVER

5/4 x 2 3/4" RAKE SHINGLE MOLDING
1 x 8 RAKE BOARD

METAL GUTTER

METAL GUTTER

3/4" x 3/4" x 3/16" METAL ANGLES

20 x 36

20 x 36

24 x 50

AL COND.

METAL COND.

BRICK VENEER

3/4" x 3/4" x 3/16" METAL ANGLES

15 x 21

15 x 21

15 x 21

15 x 21

15 x 21

METAL AIRWAYS