



BORDEAUX DR. CO. R/W

80
Bordeaux

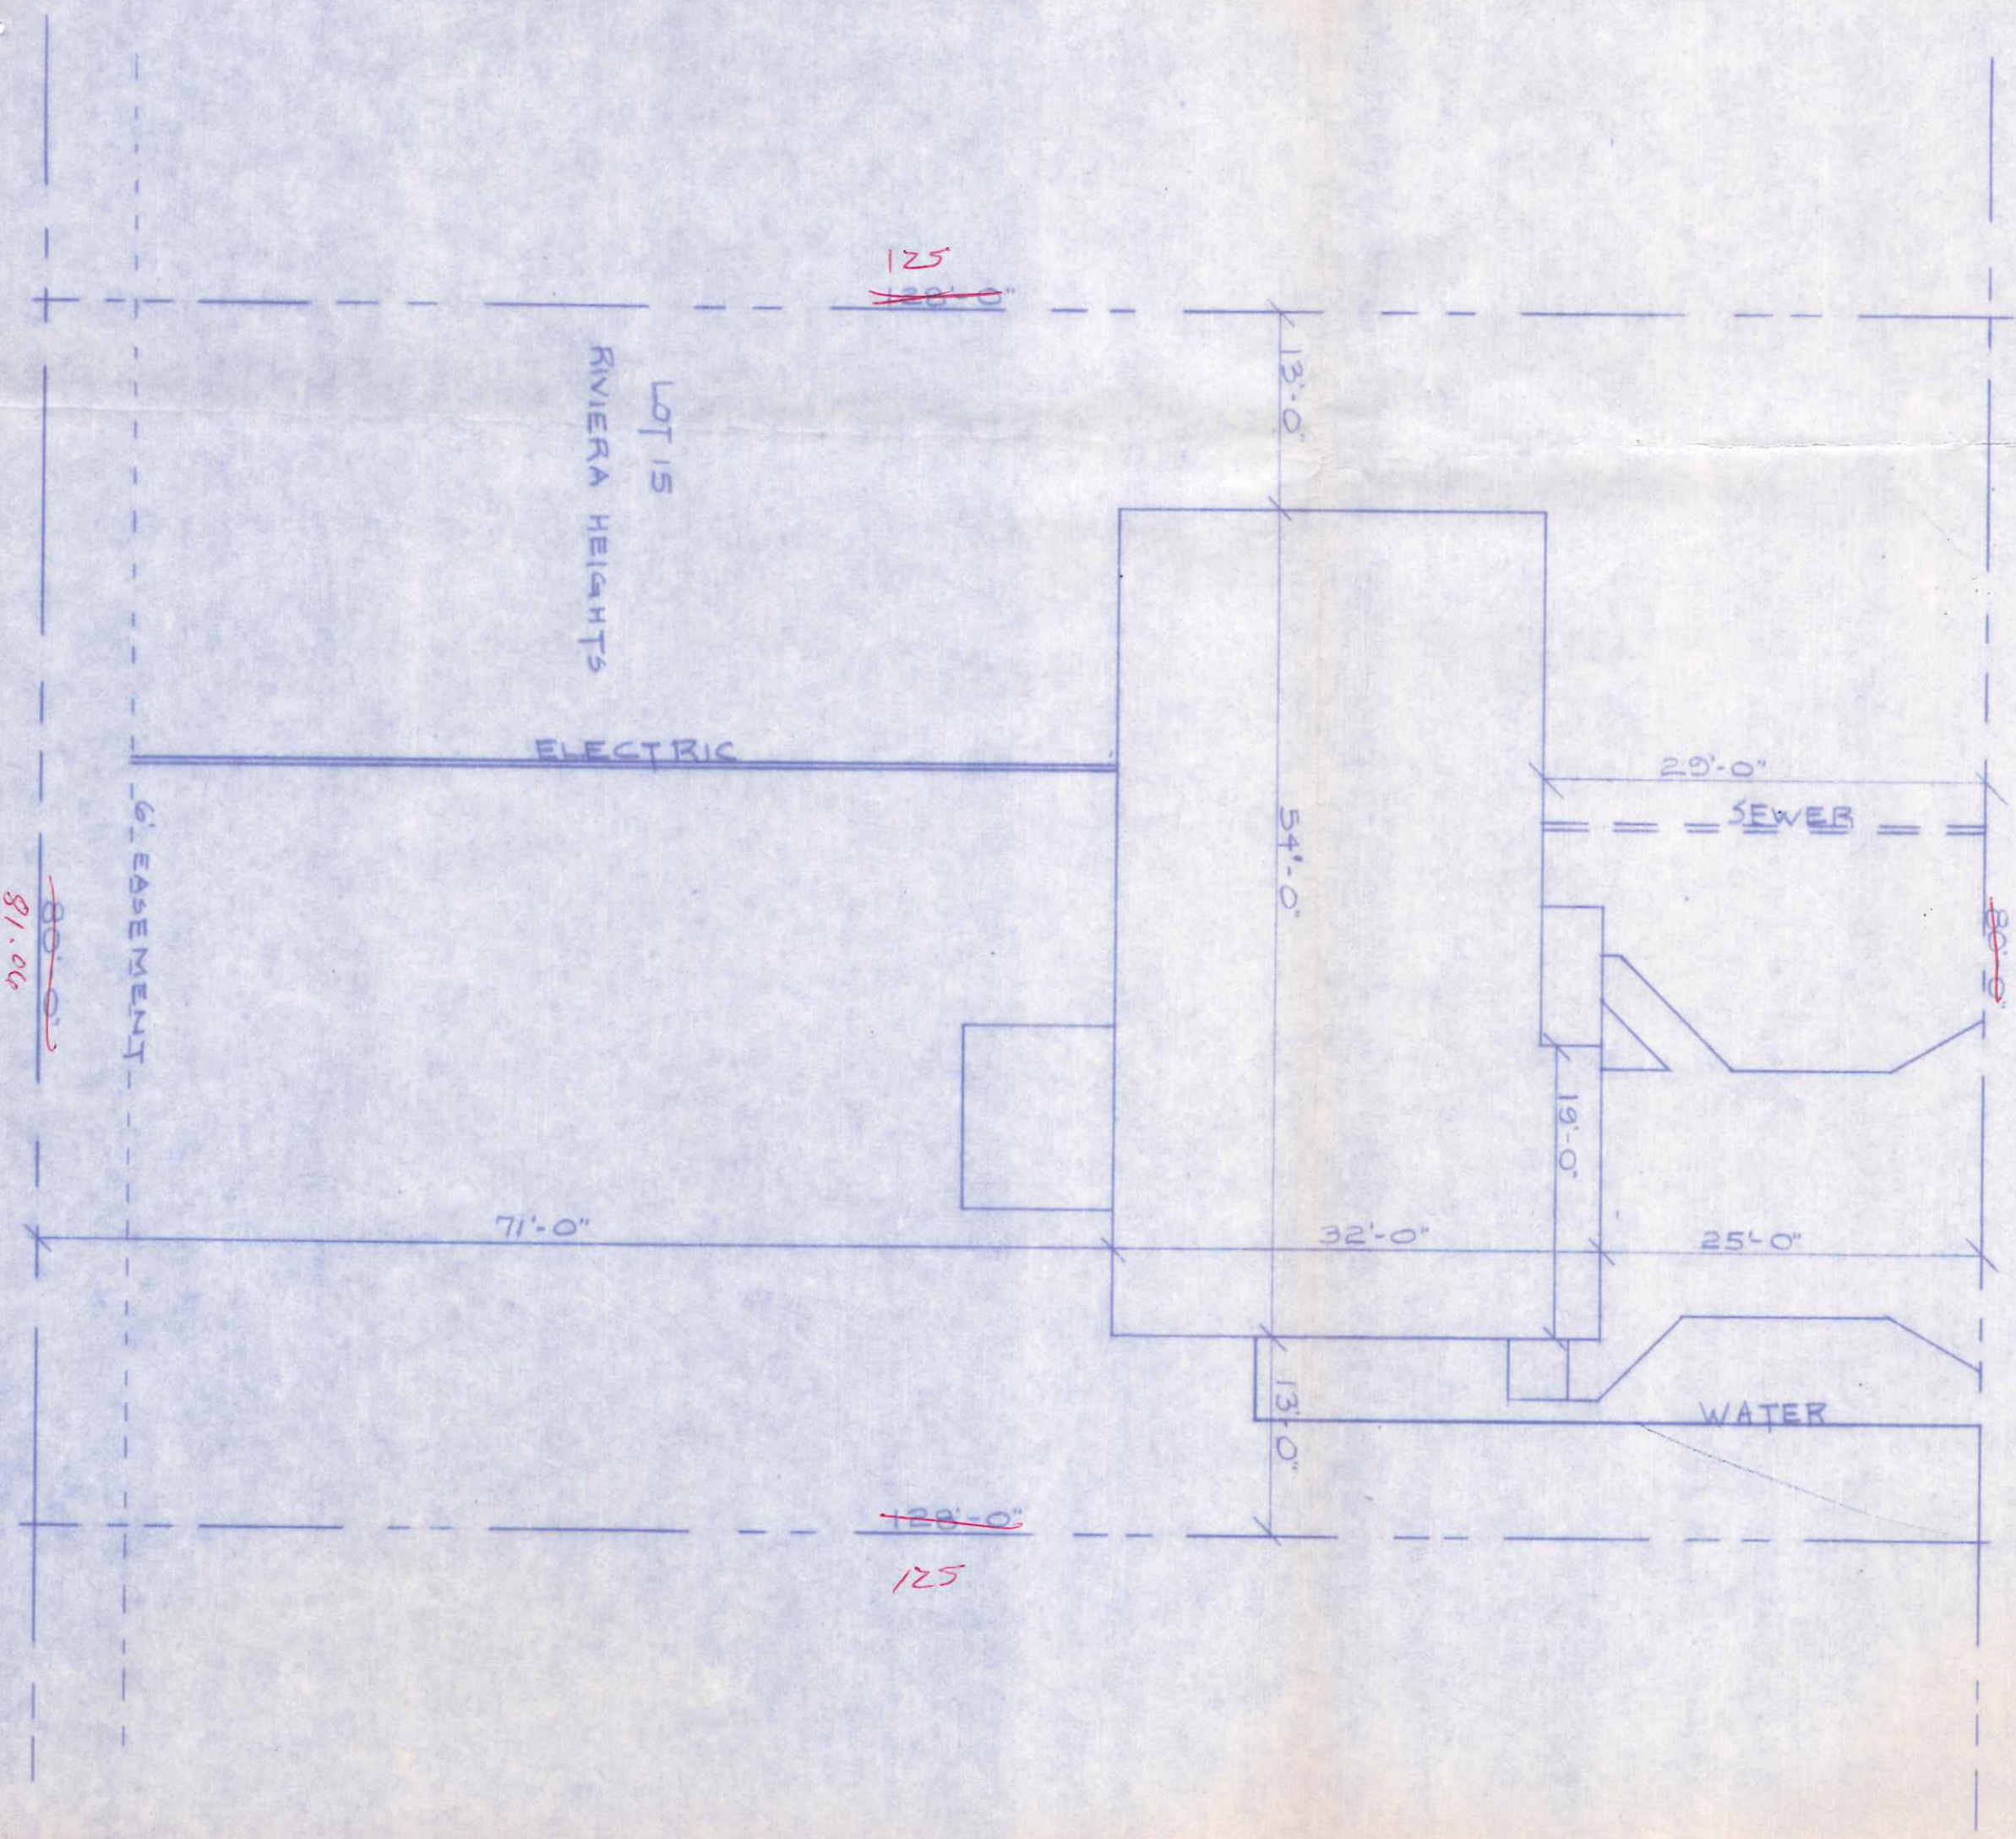

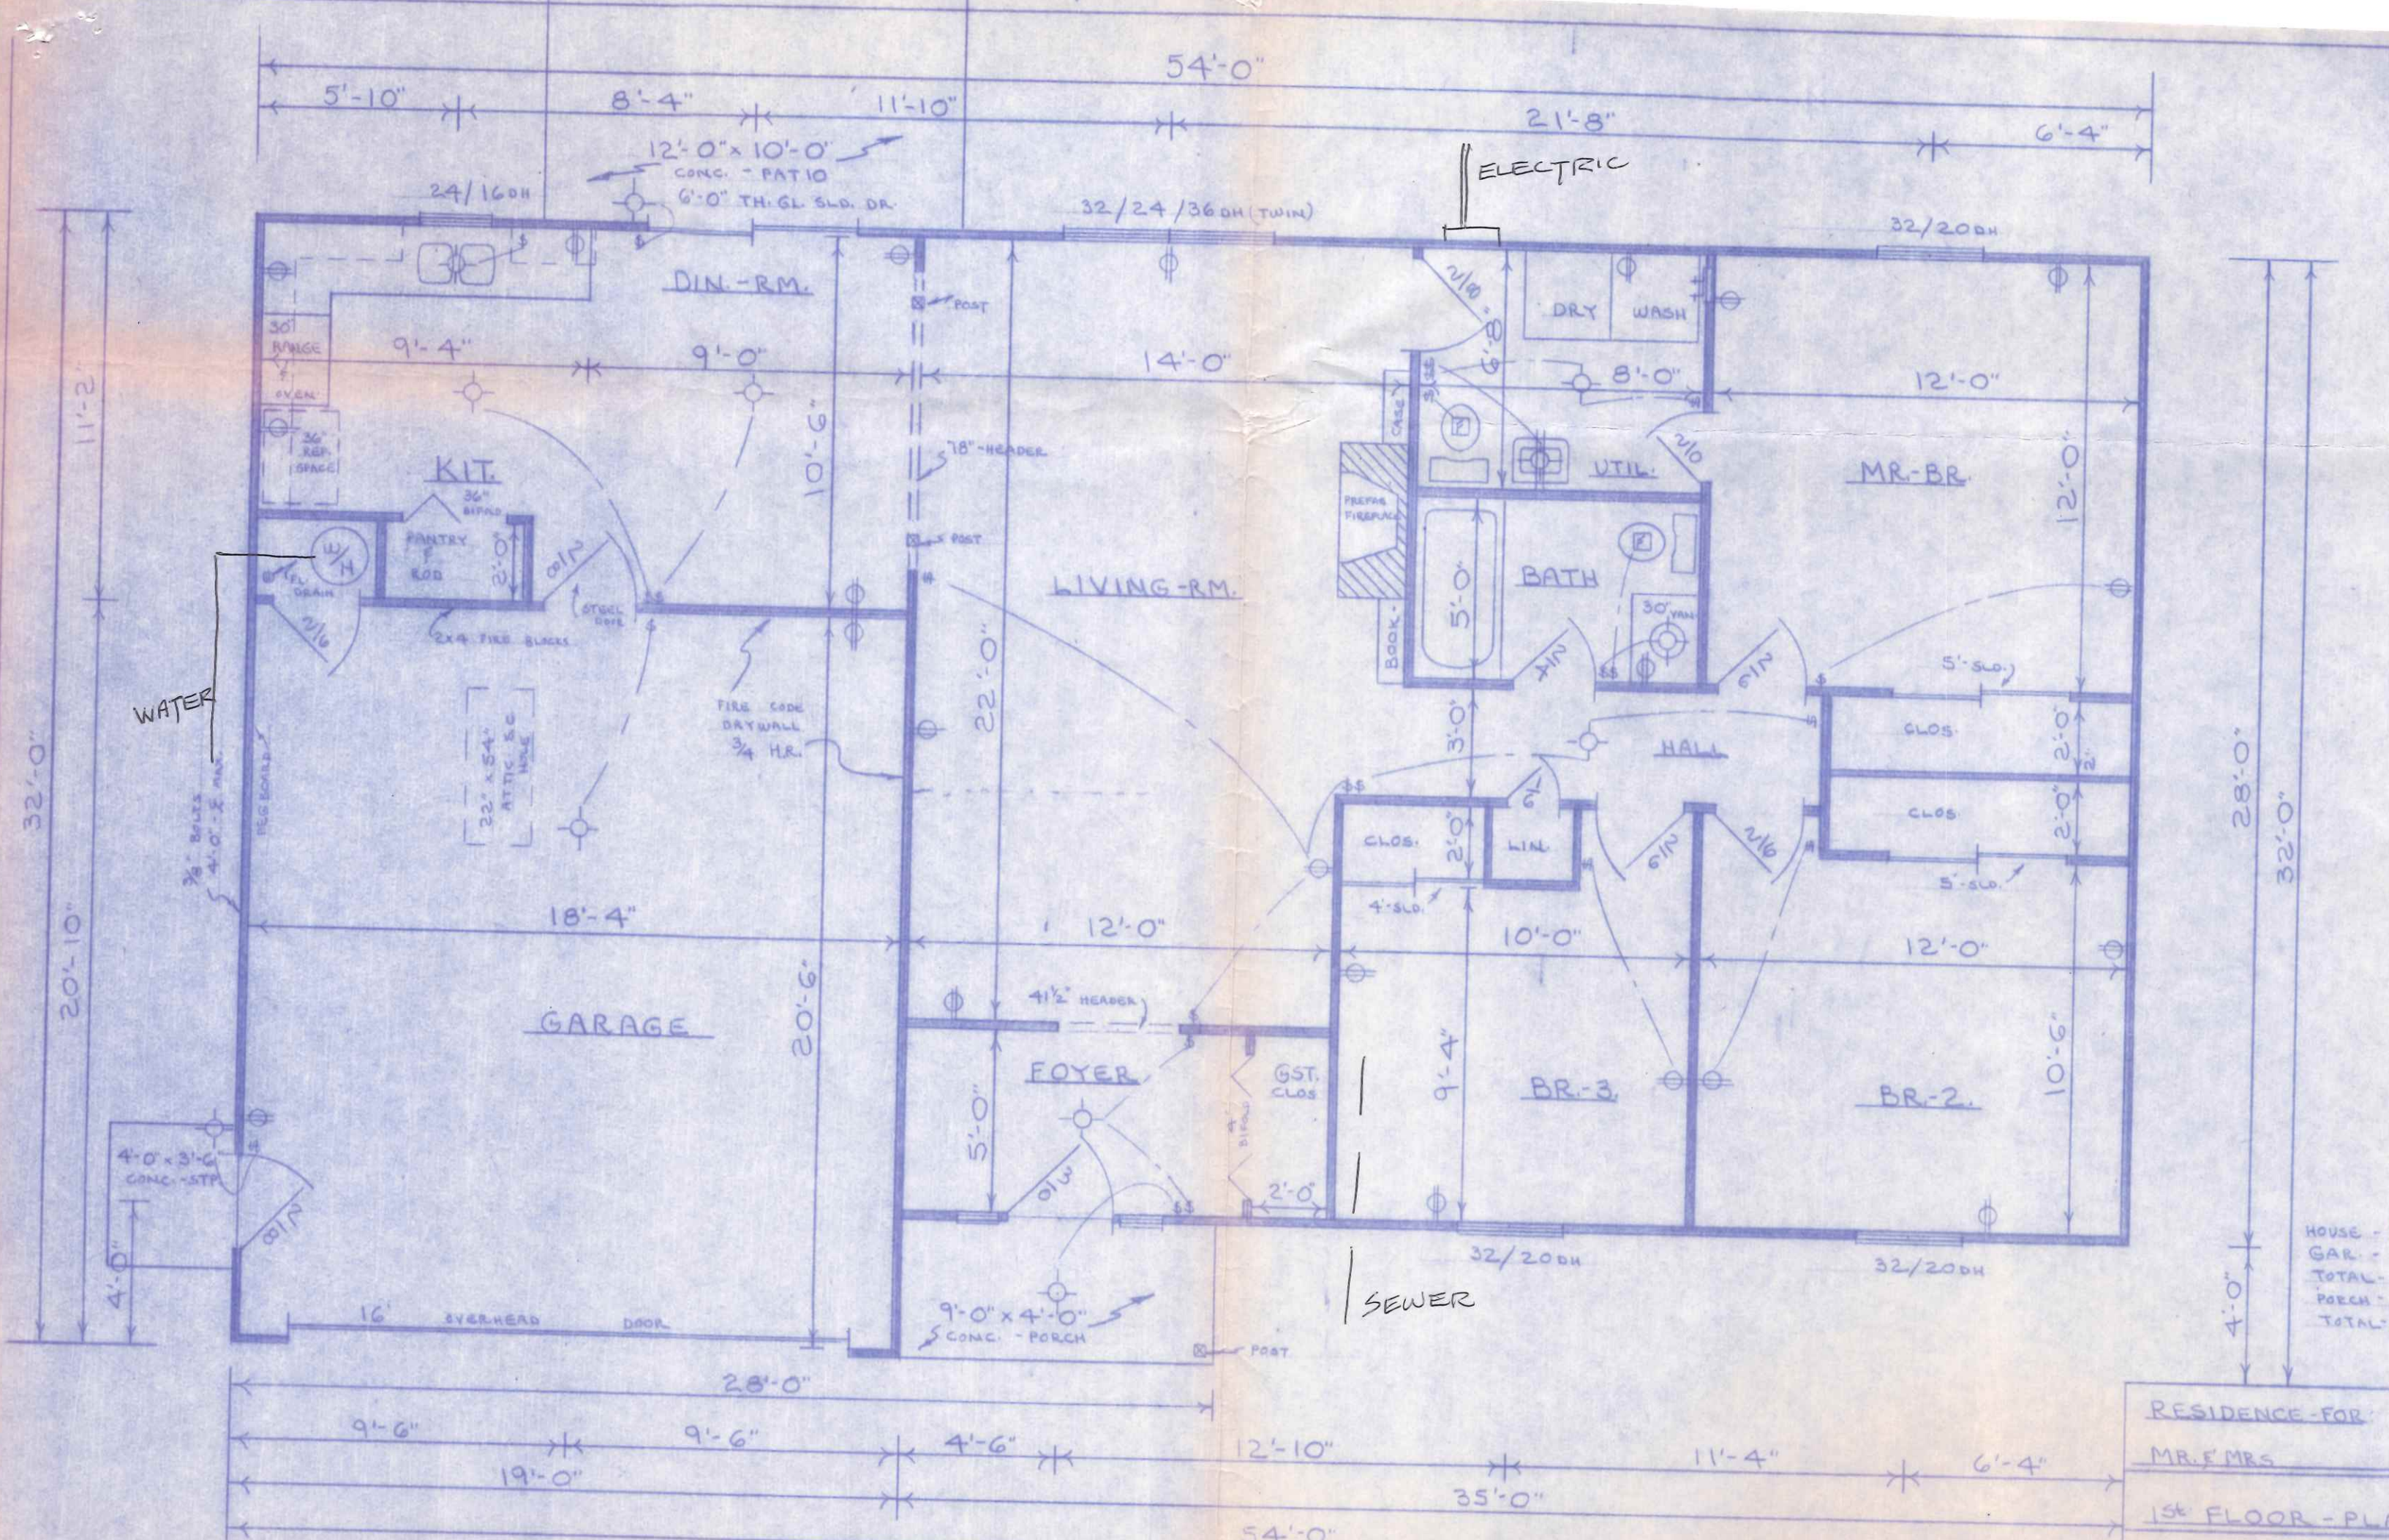

HOUSE - 1200
 GAR. - 380
 TOTAL - 1580
 PORCH - 30
 TOTAL - 1620

RESIDENCE - FOR
 MR. & MRS.
 1st FLOOR - PLAN
 STAR BUILDERS INC.
 BY: E.L. KOUDER 1/4" = 1'-0"
 8-30-76