
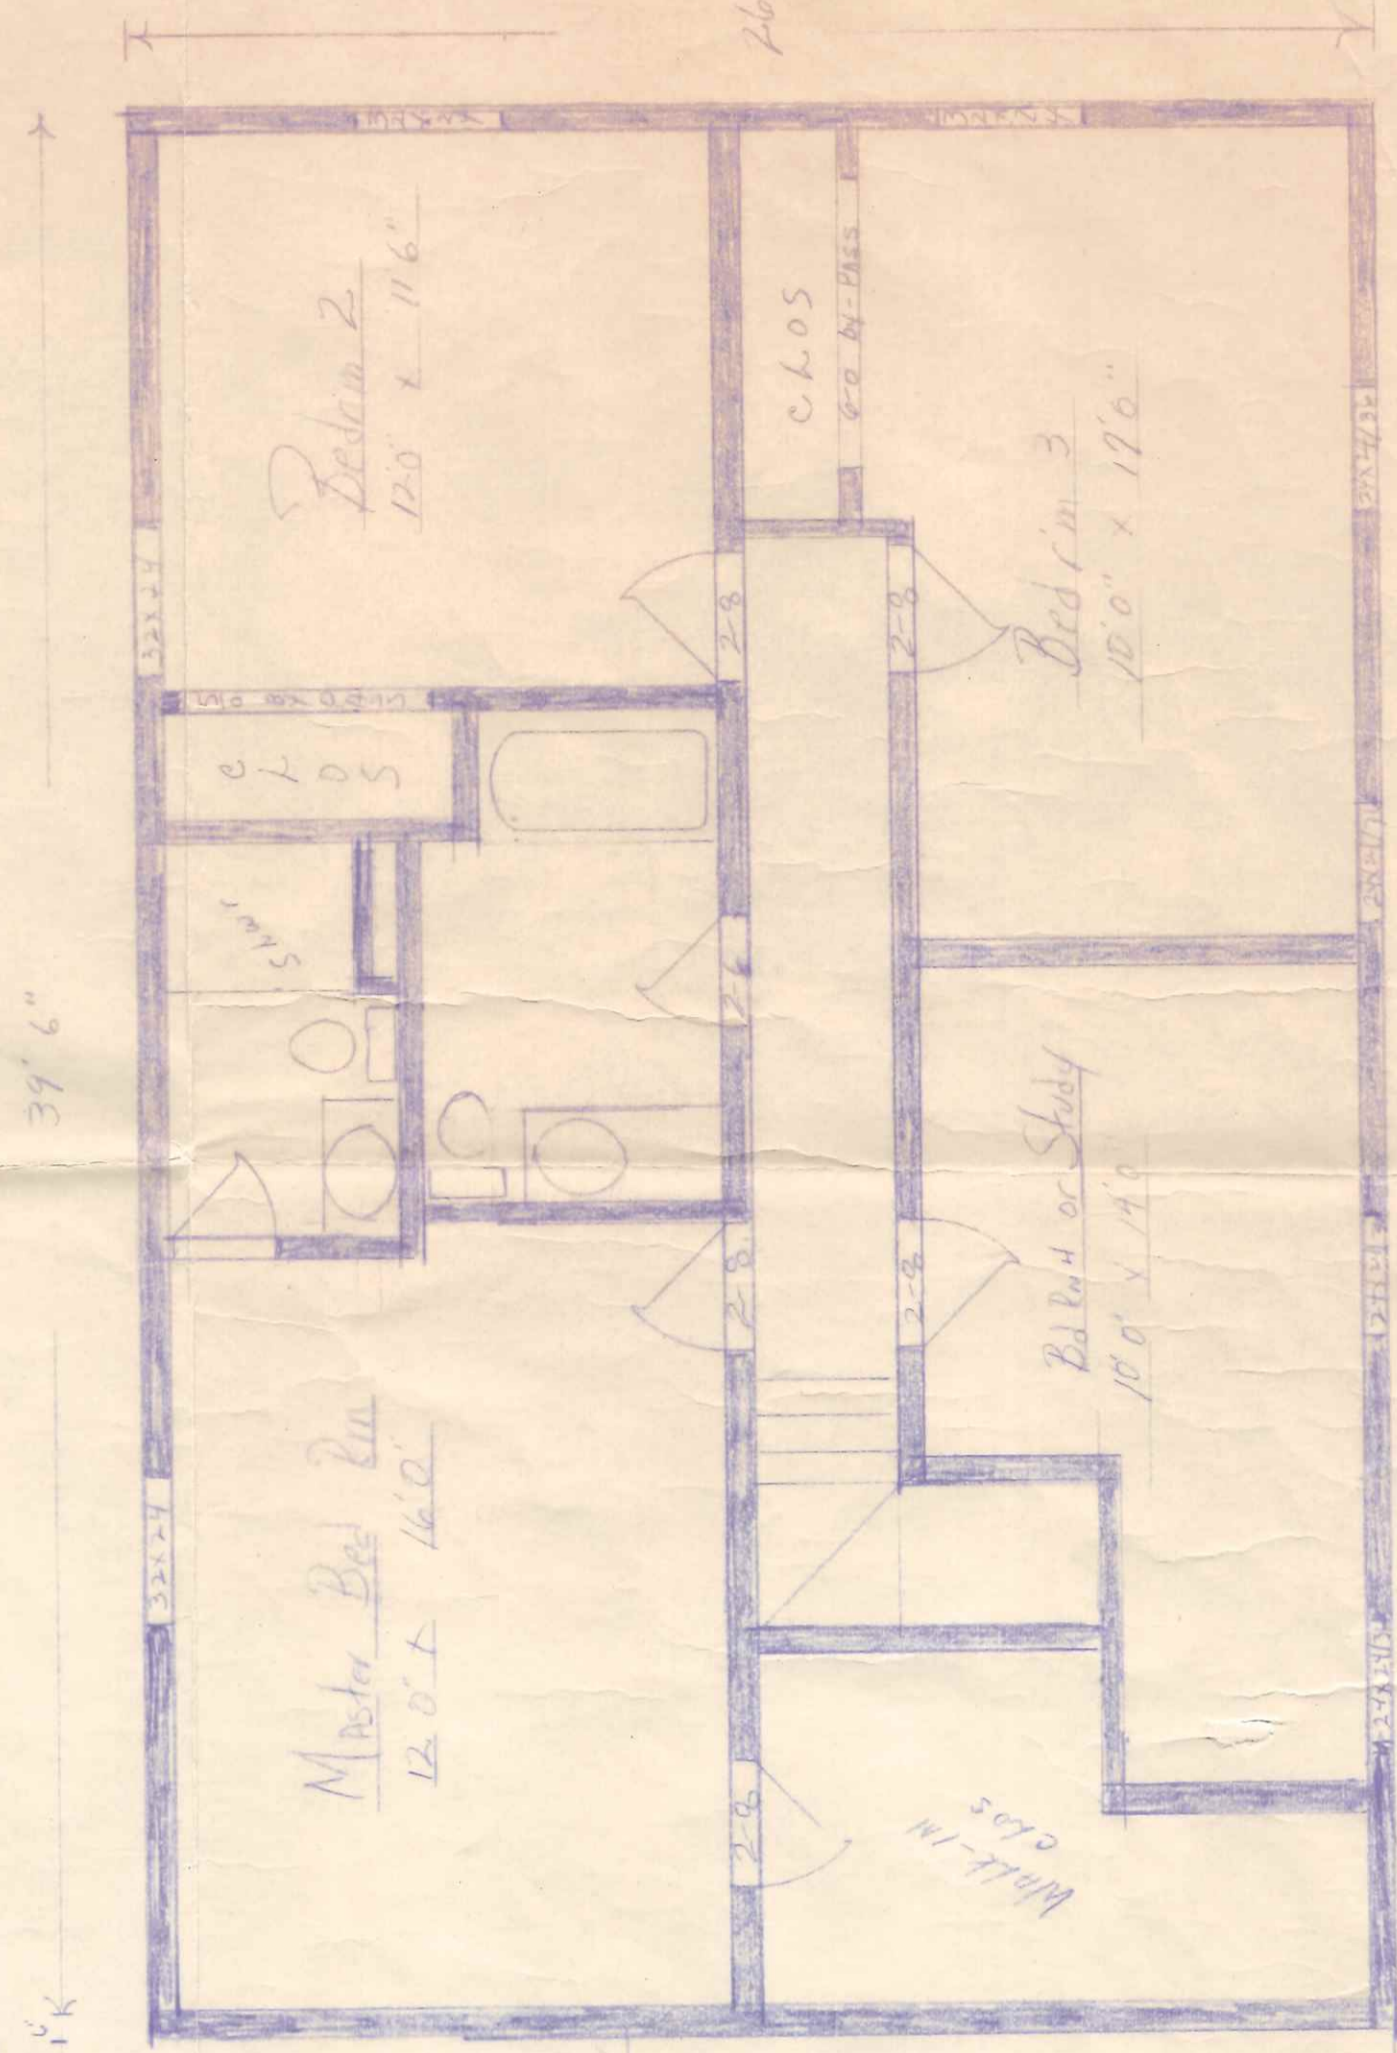


110 Briarcliff

BRICK
LARGE STAIRS
grade

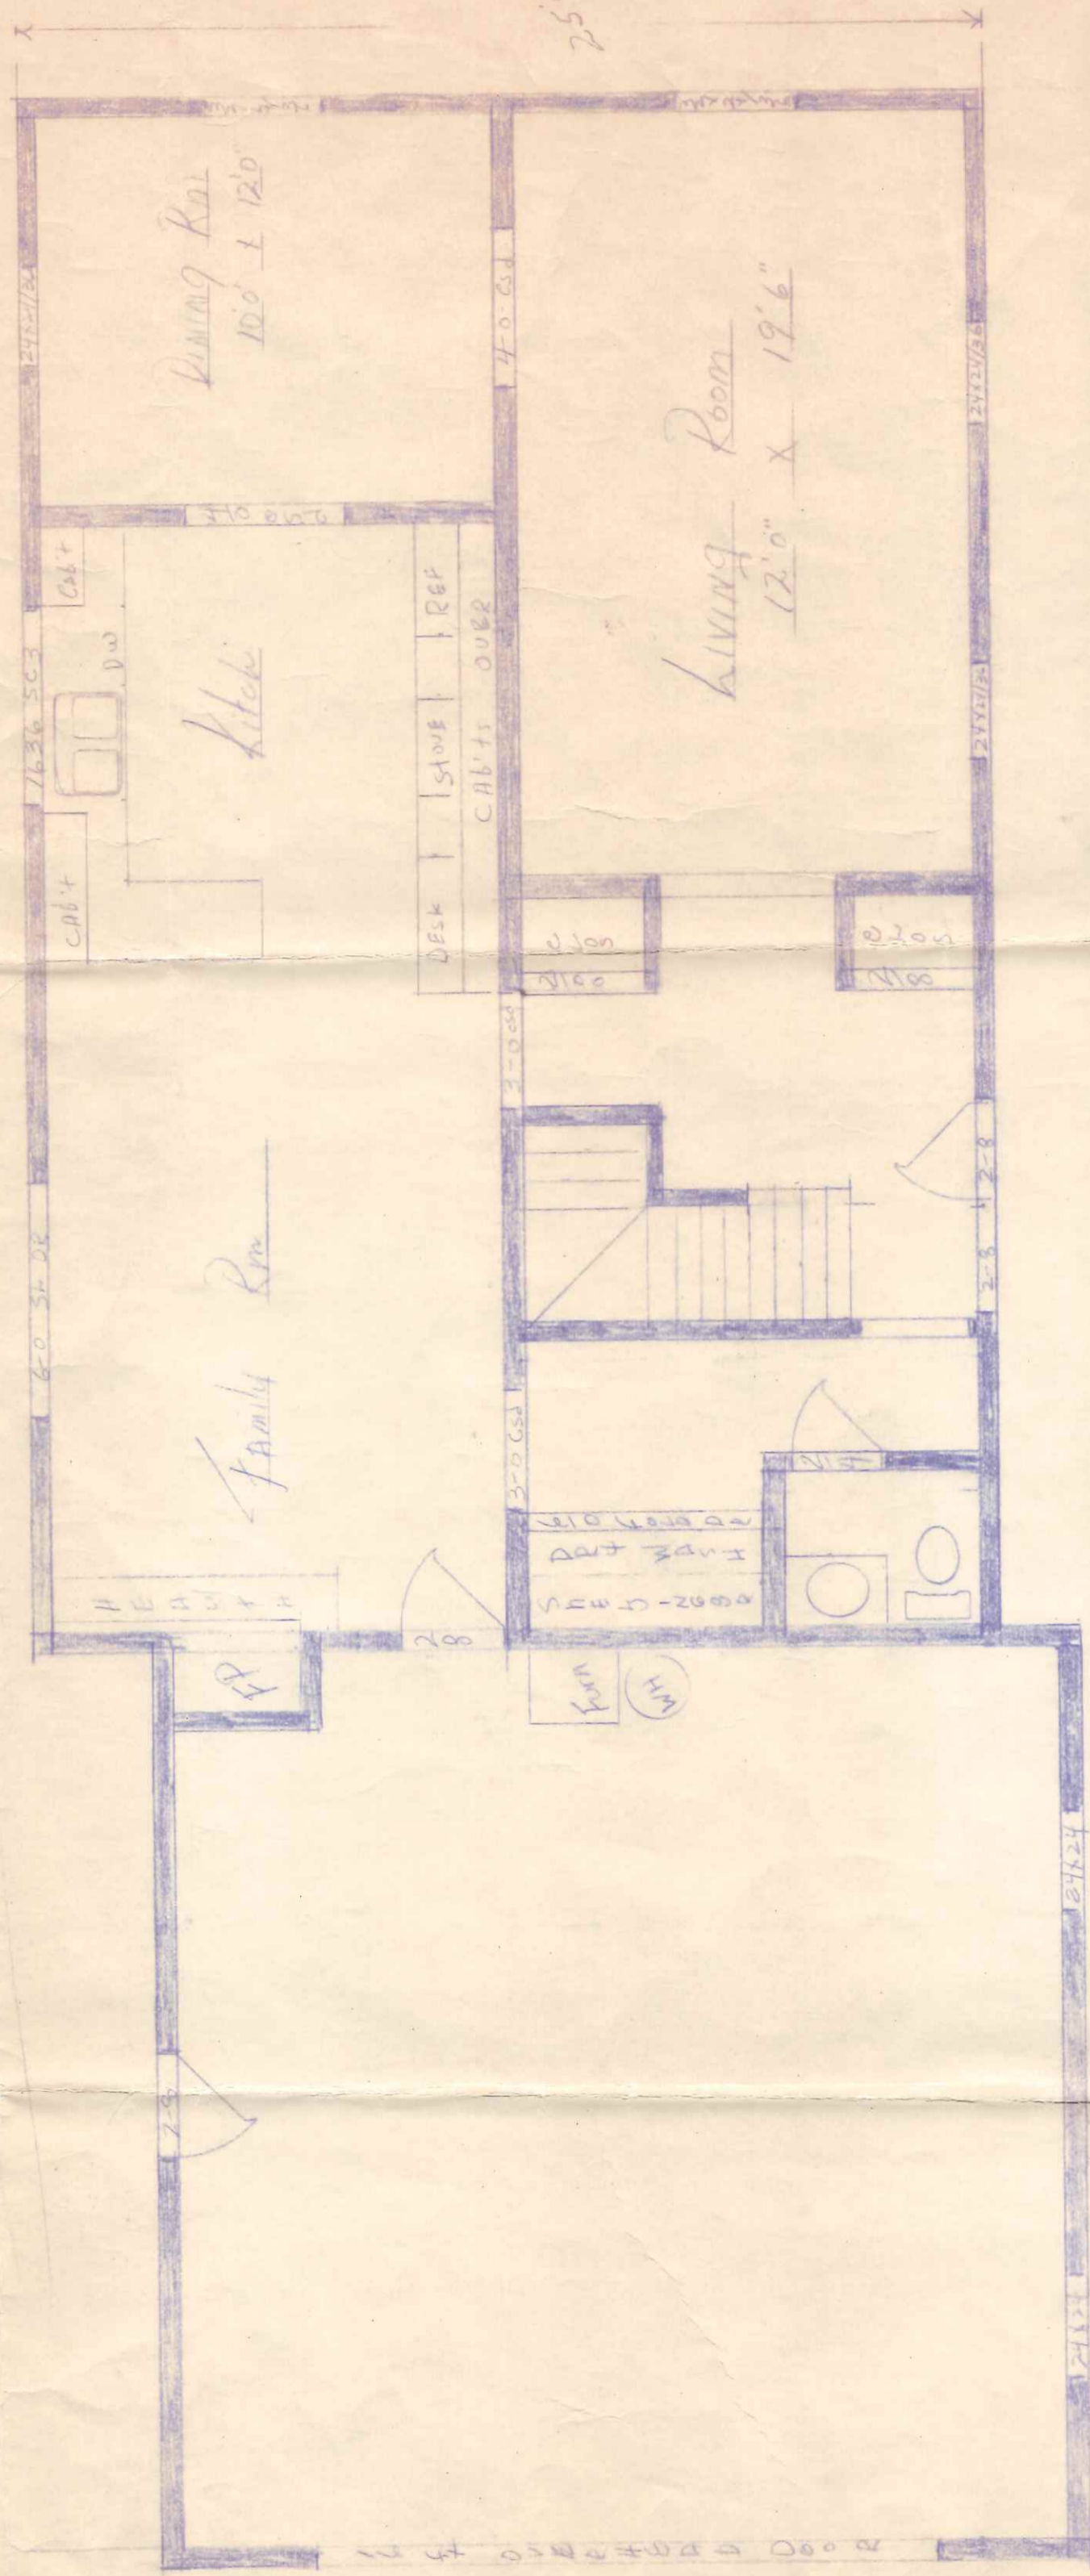

Proposed Dwelling
 Lot 88, Arthurs Heights
 by Rose Zachard B.W.