


Proposed Front Elevation for  
Mr. & Mrs. Walter Rickenberg & Family

300  
Briarcliff

by Ron Zachrich Bldr

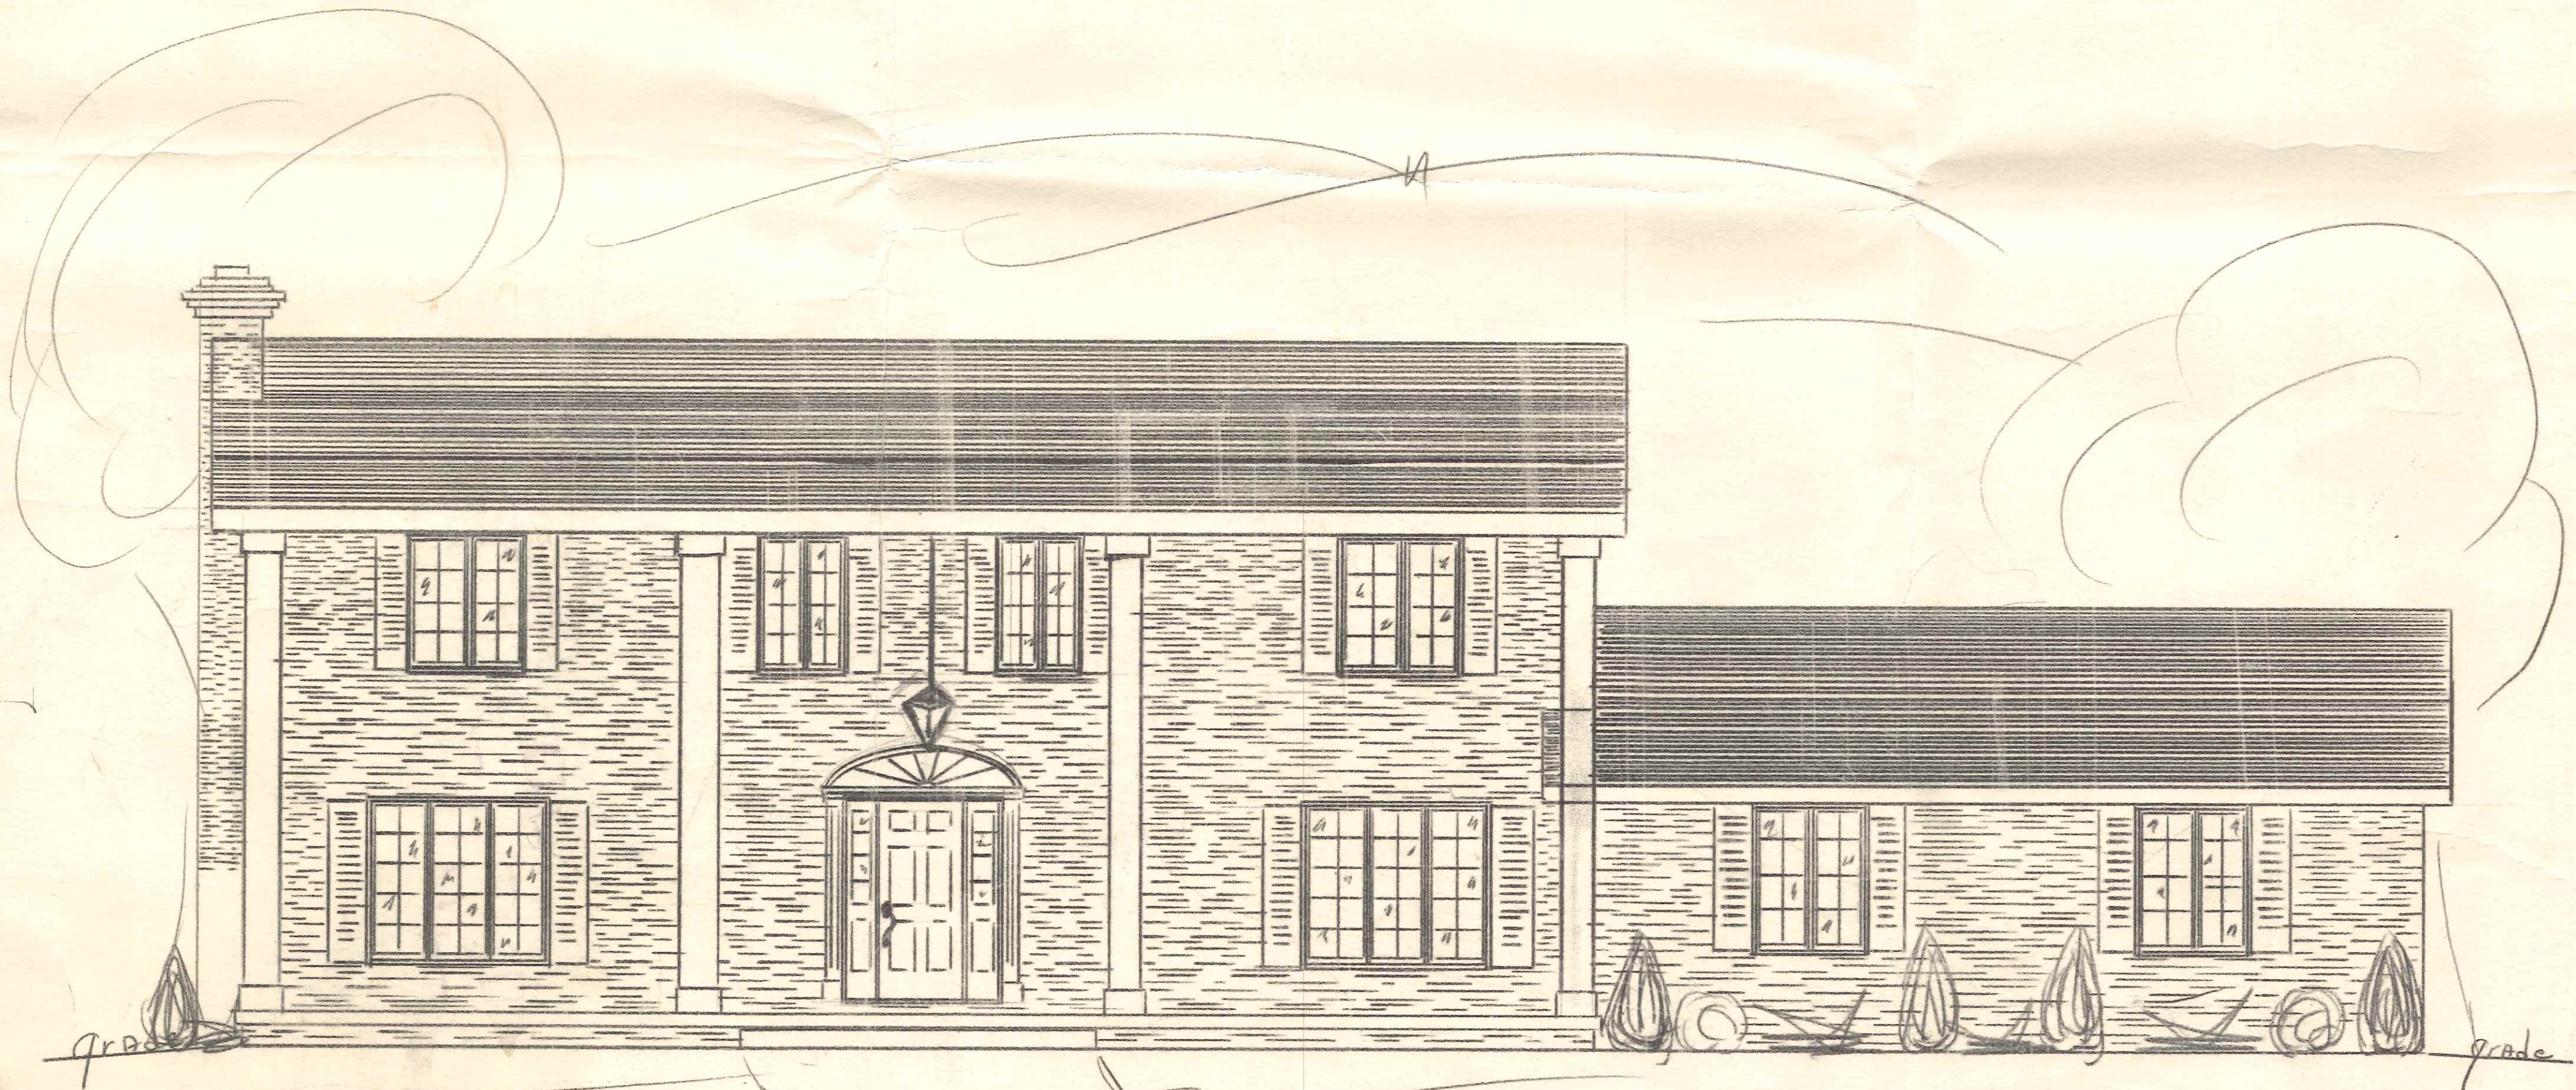




74' 6"

# Proposed New Custom Dwelling for Mr & Mrs Walter Rickenberg

by Ron Zachrich Elder

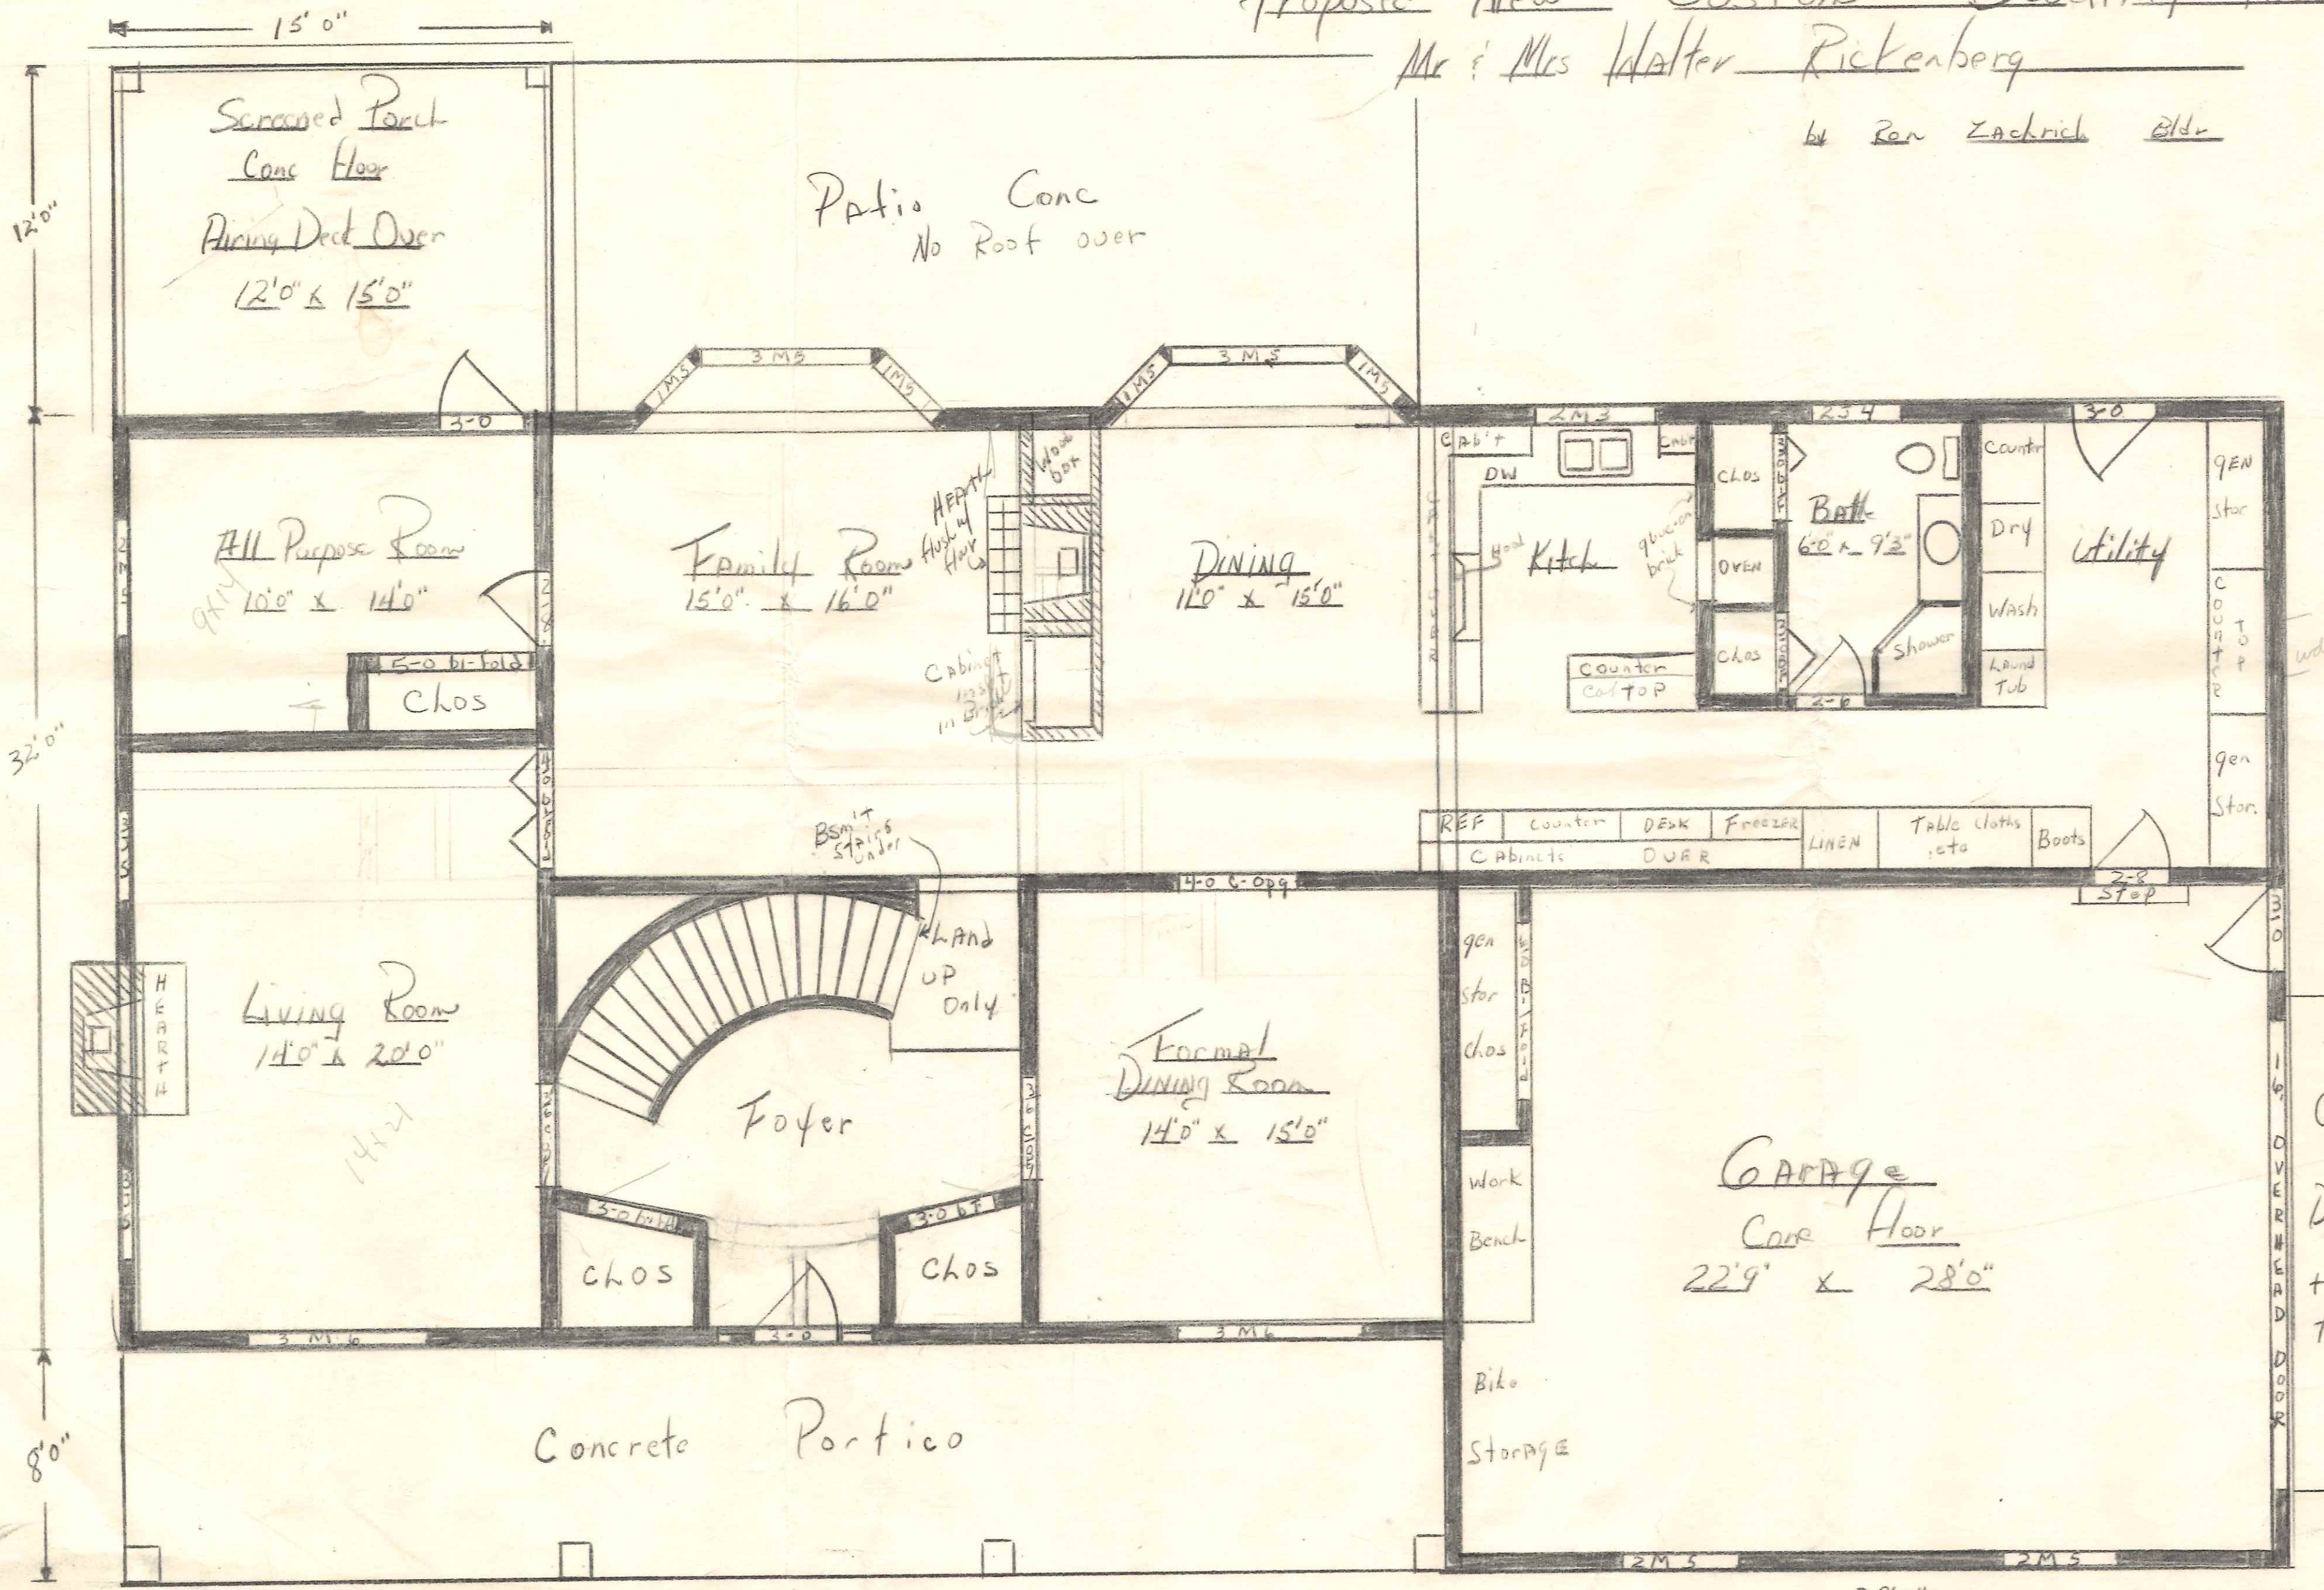

12'0"

15' 0"

Screened Porch  
Conc Floor  
Airing Deck Over  
12'0" x 15'0"

Patio Conc  
No Roof over

All Purpose Room  
10'0" x 14'0"

Family Room  
15'0" x 16'0"

DINING  
11'0" x 15'0"

Bath  
6'0" x 9'3"

Living Room  
14'0" x 20'0"

Formal  
DINING ROOM  
14'0" x 15'0"

GARAGE  
Conc Floor  
22'9" x 28'0"

Concrete Portico

32'0"

45' 6"

29'0"

Walk to  
circle  
Drive

Conc  
Drive  
to  
turnard



