




320 Briarcliff

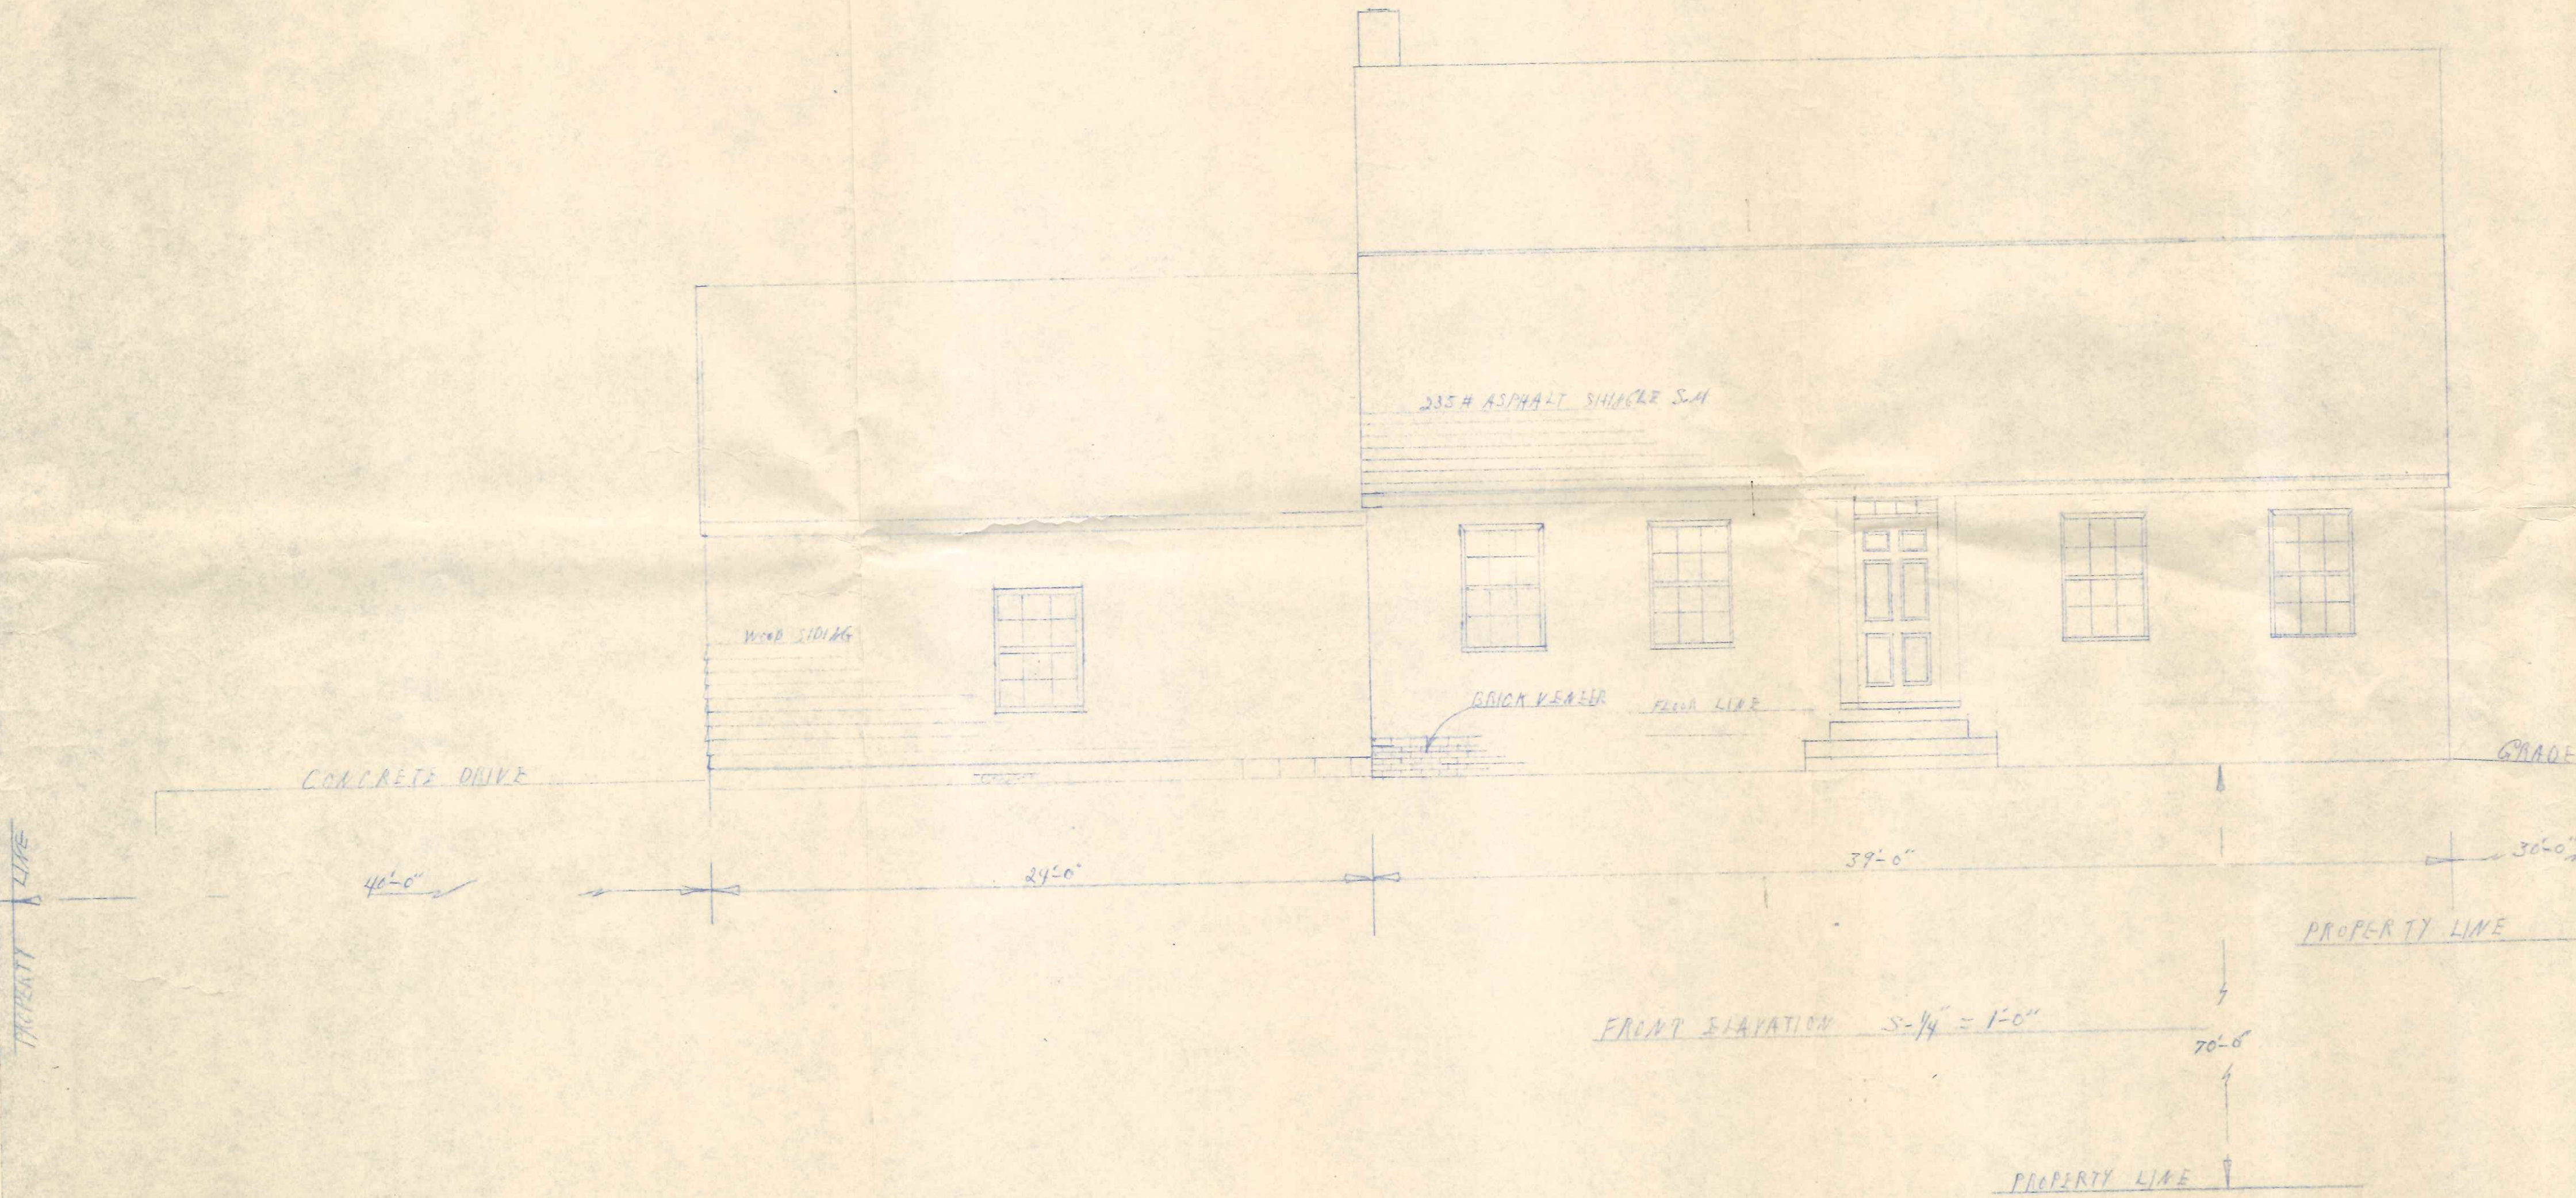


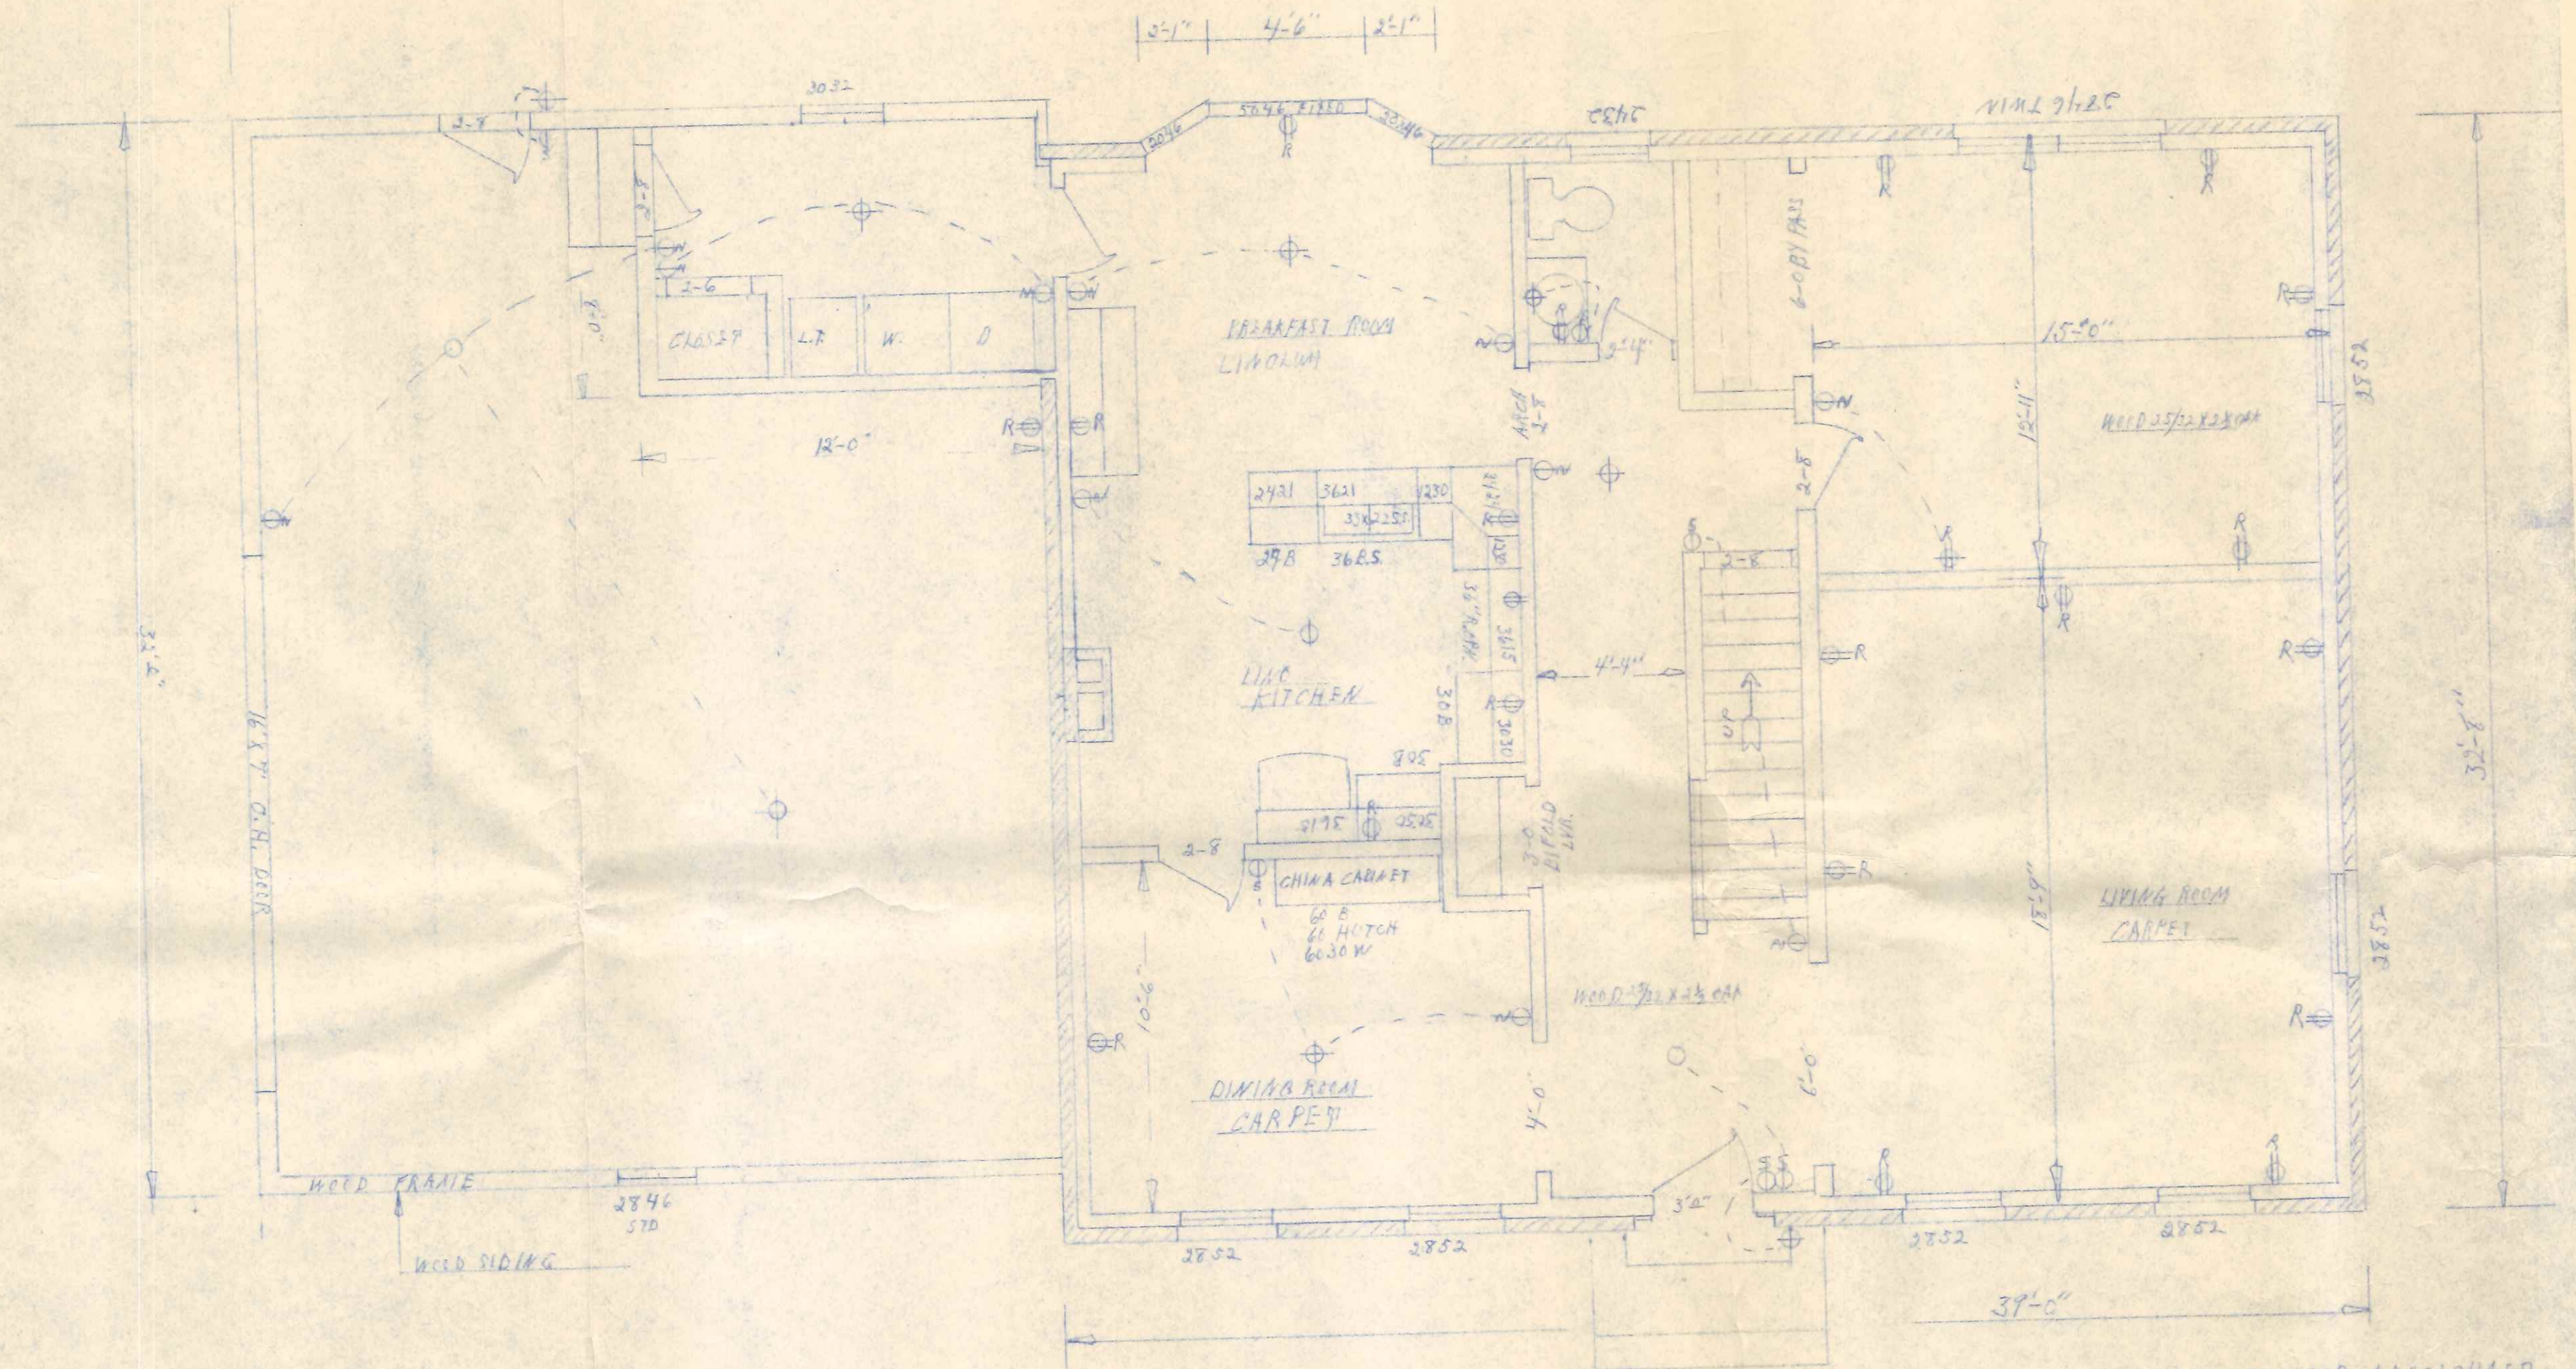

ARTHUR GERMANA BUILDER & DESIGNER  
 ED PEPER OWNER

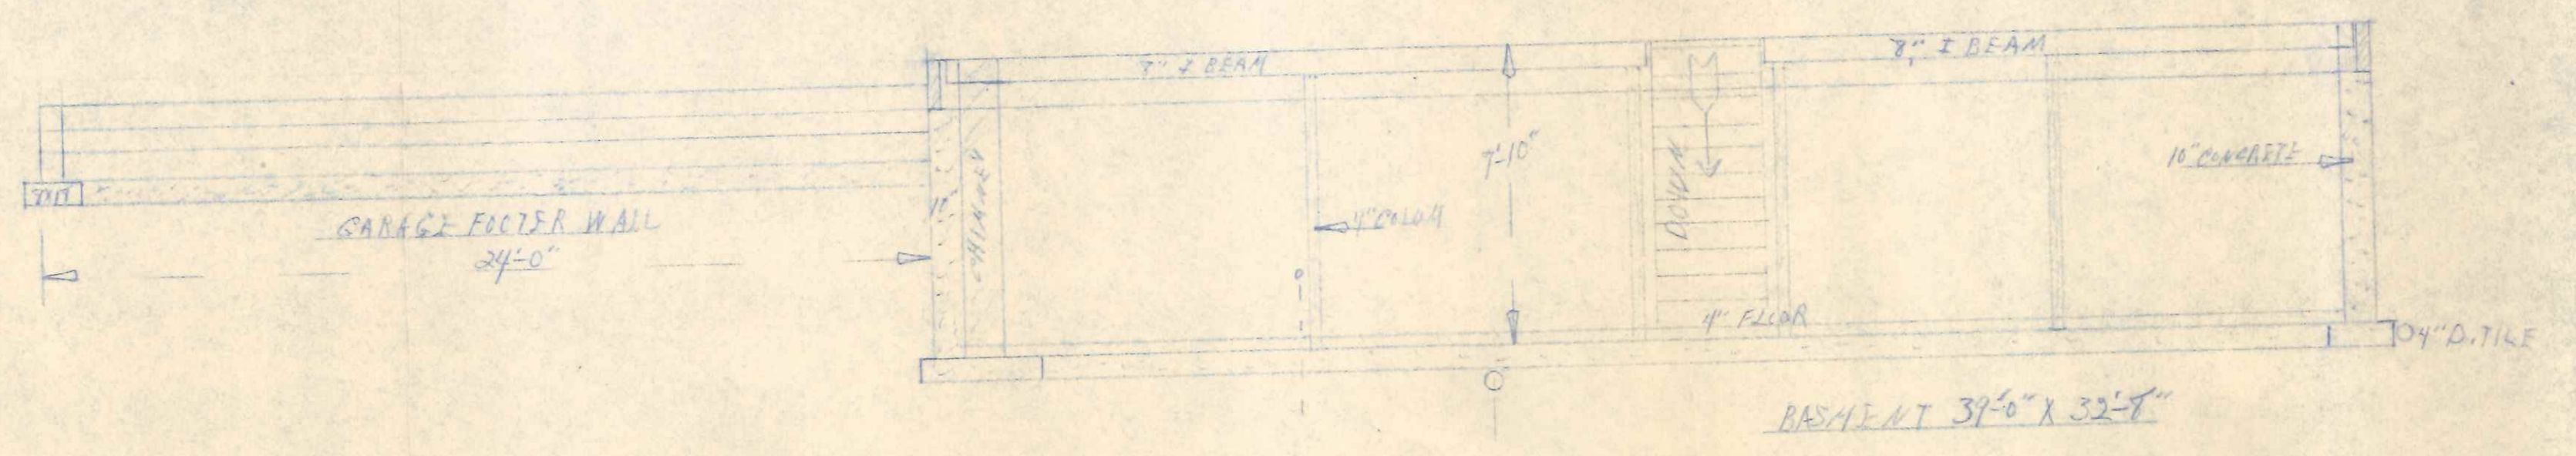



BASEMENT 39'-0" X 32'-8"

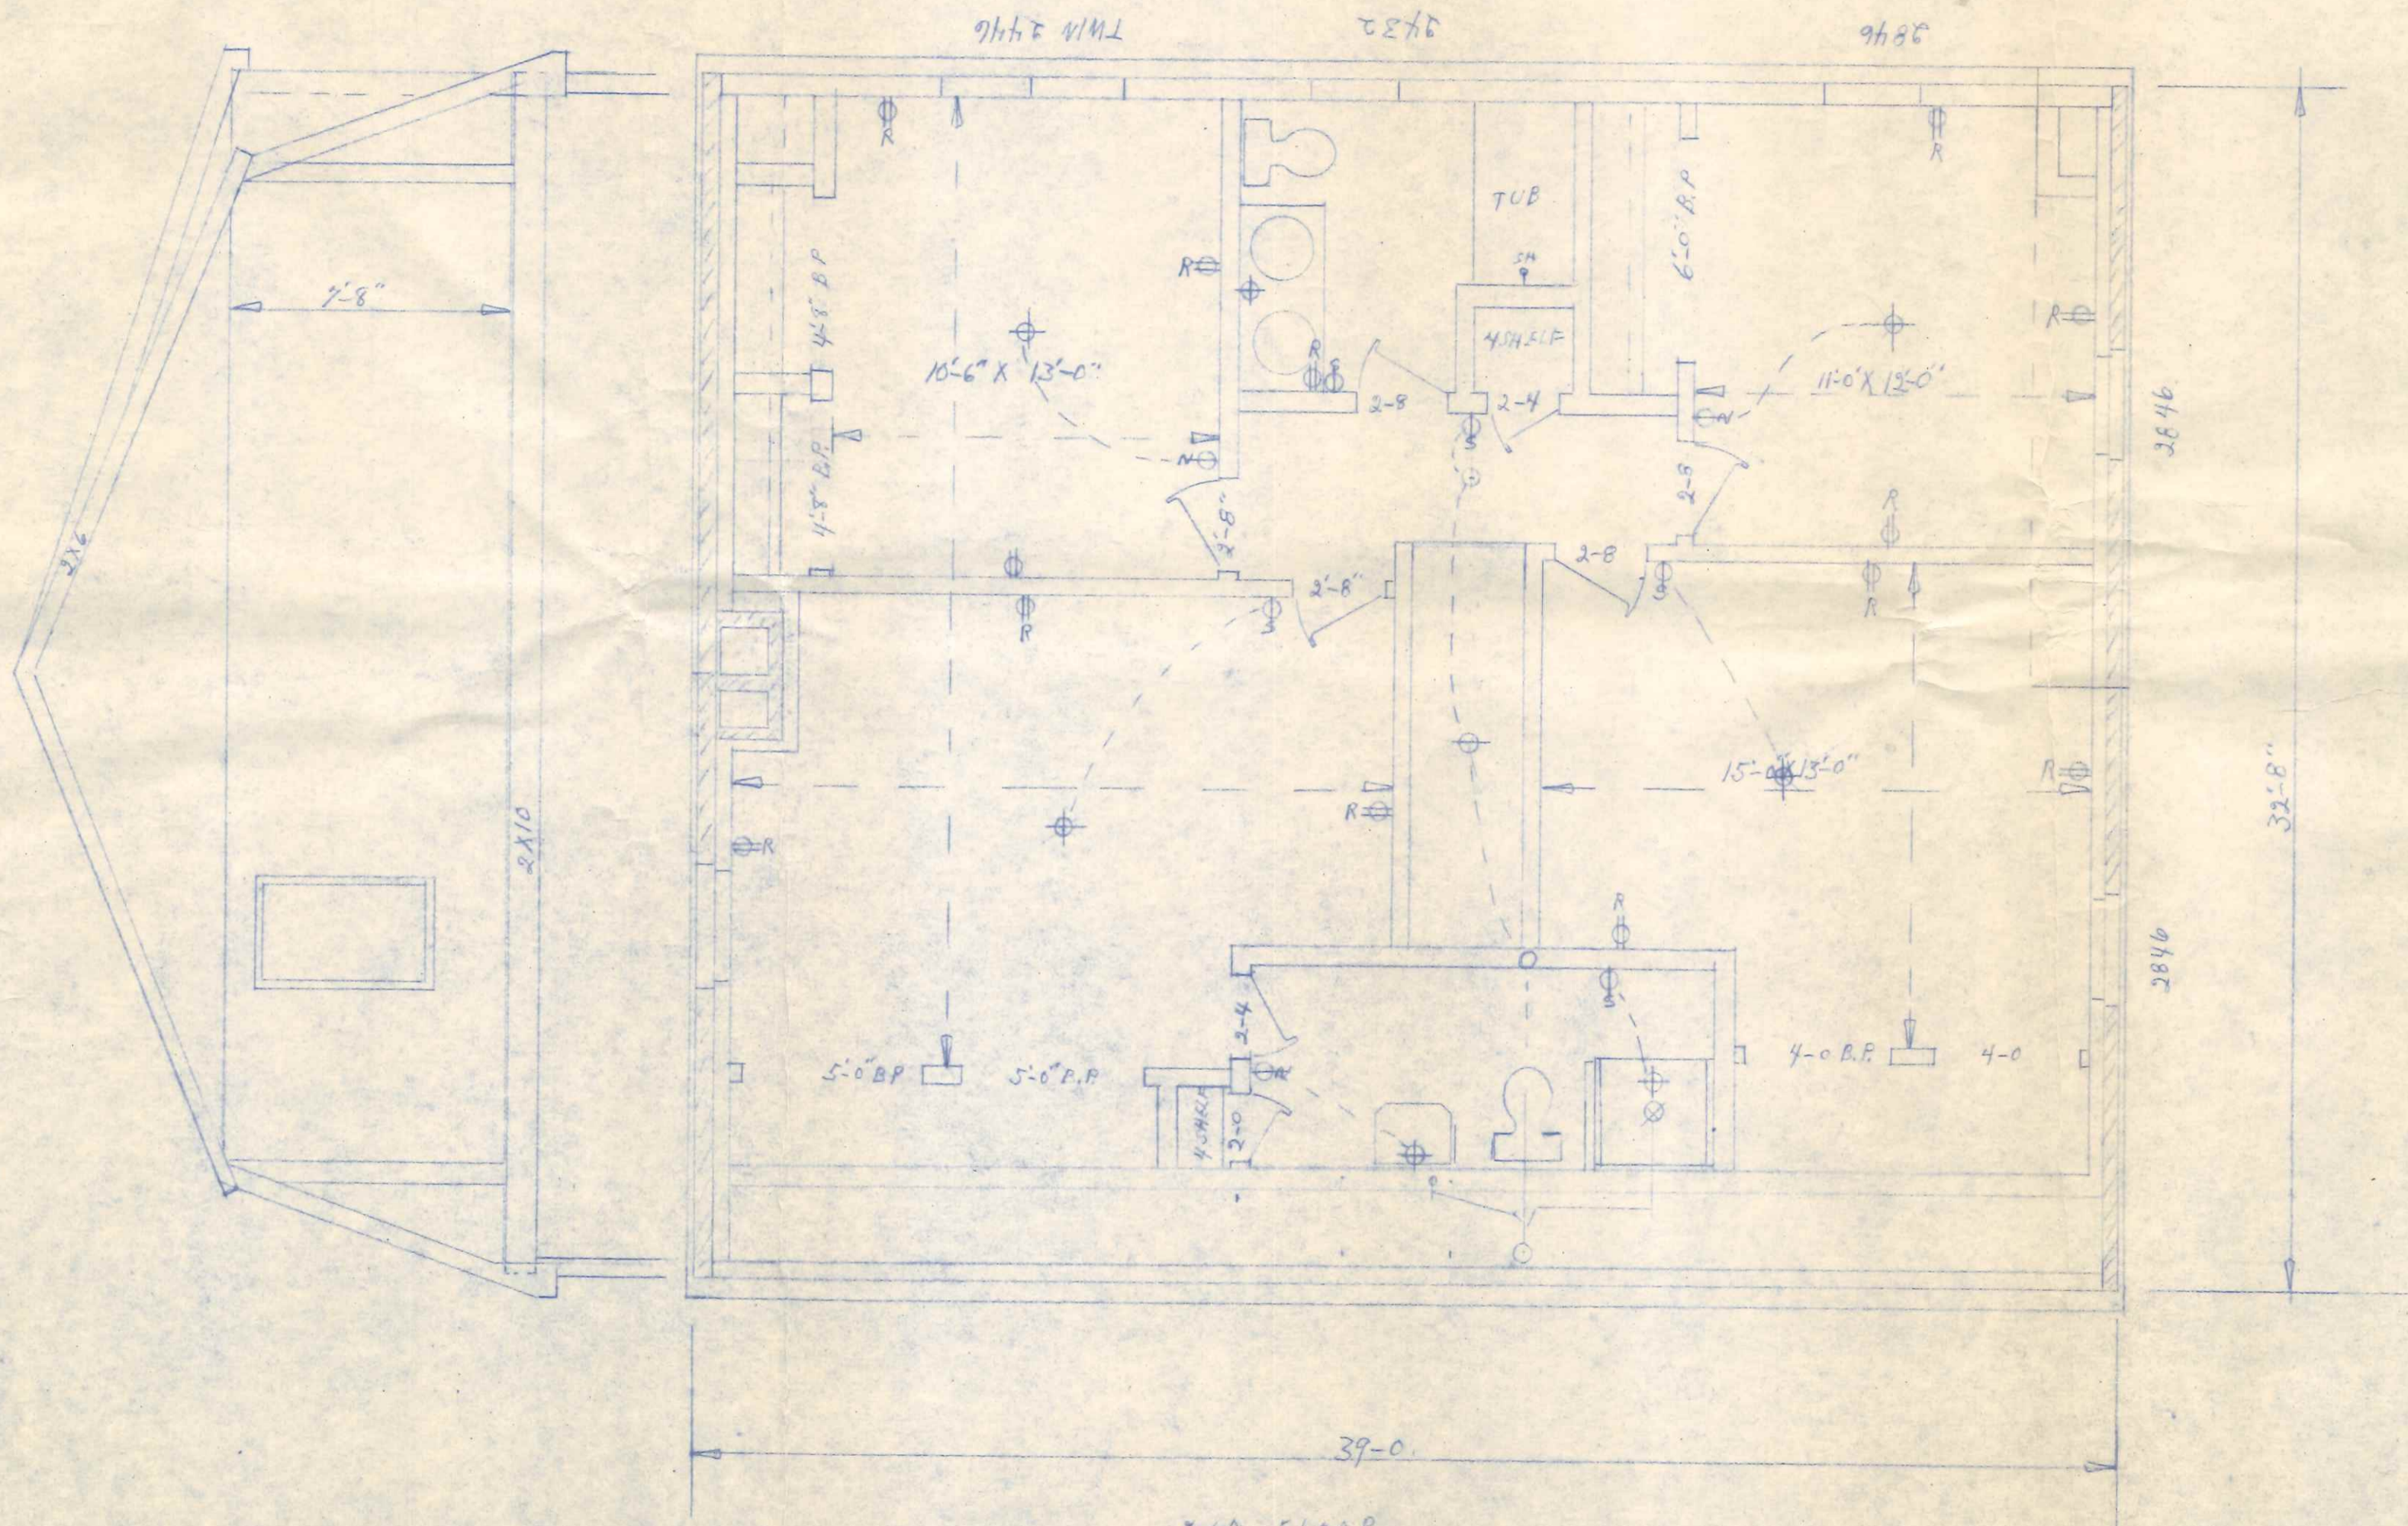

9747 444  
 9732  
 9785

3RD FLOOR  
 SCALE 1/4" = 1'-0"

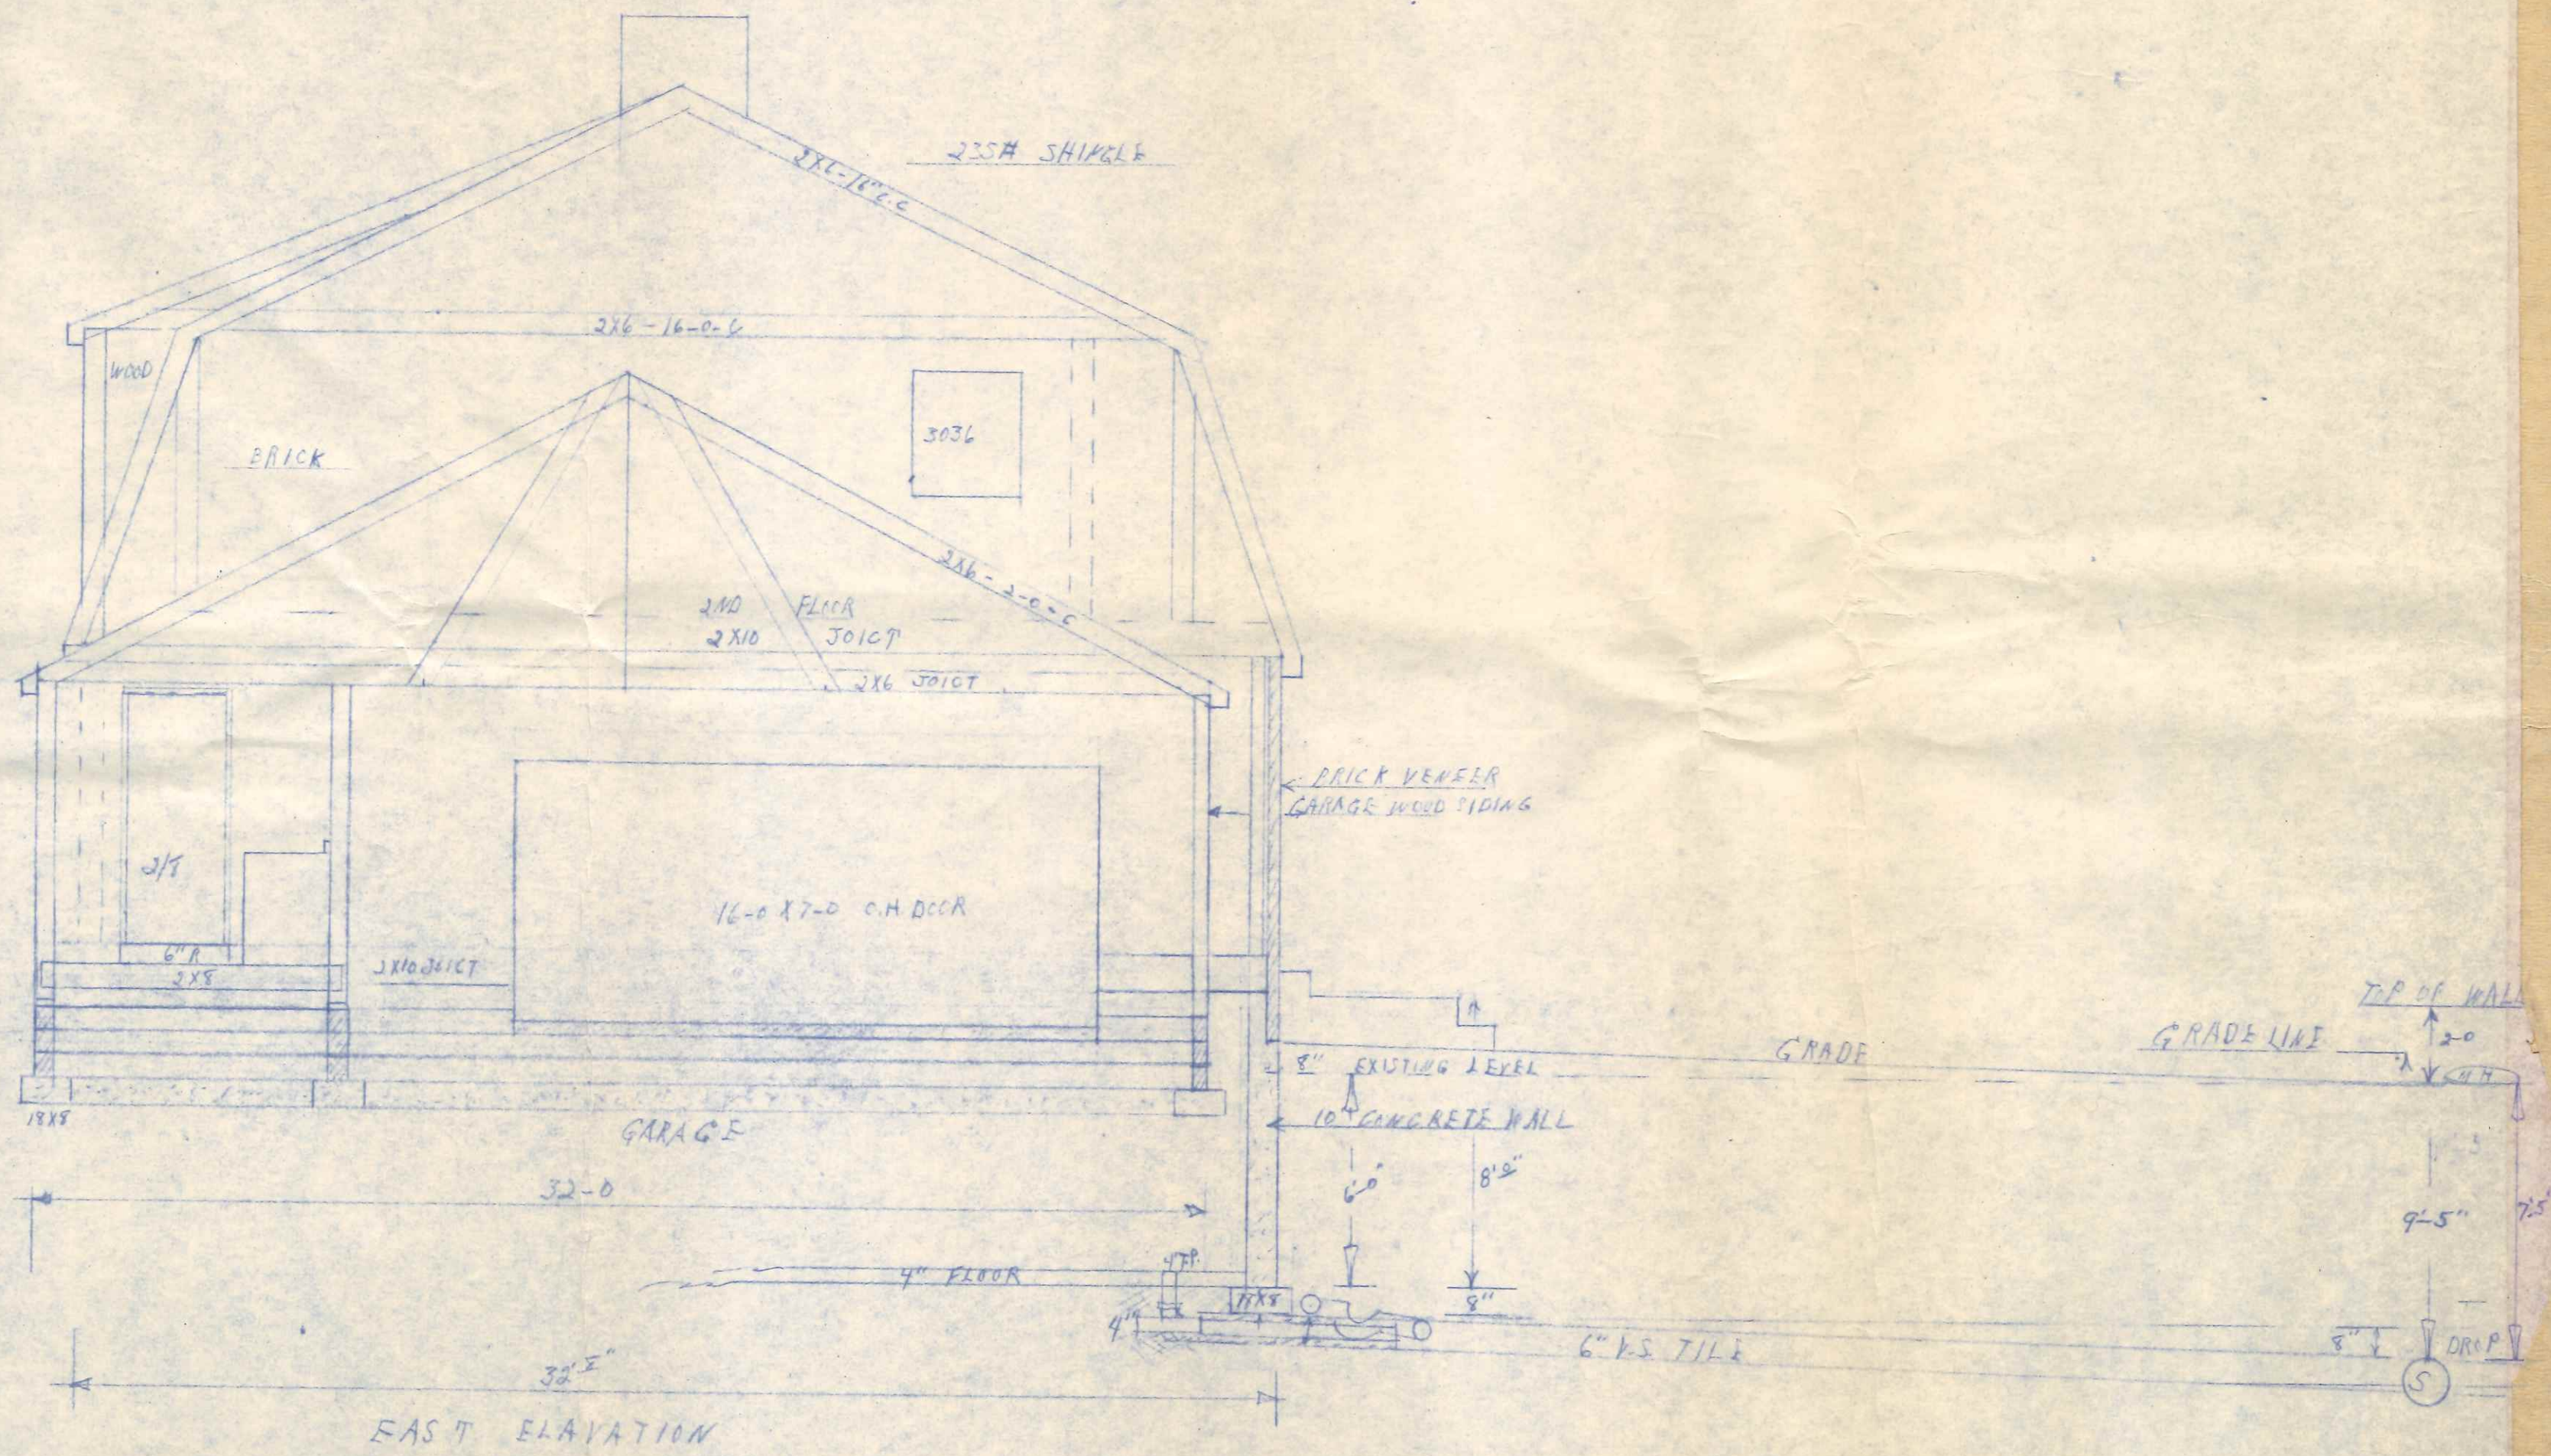

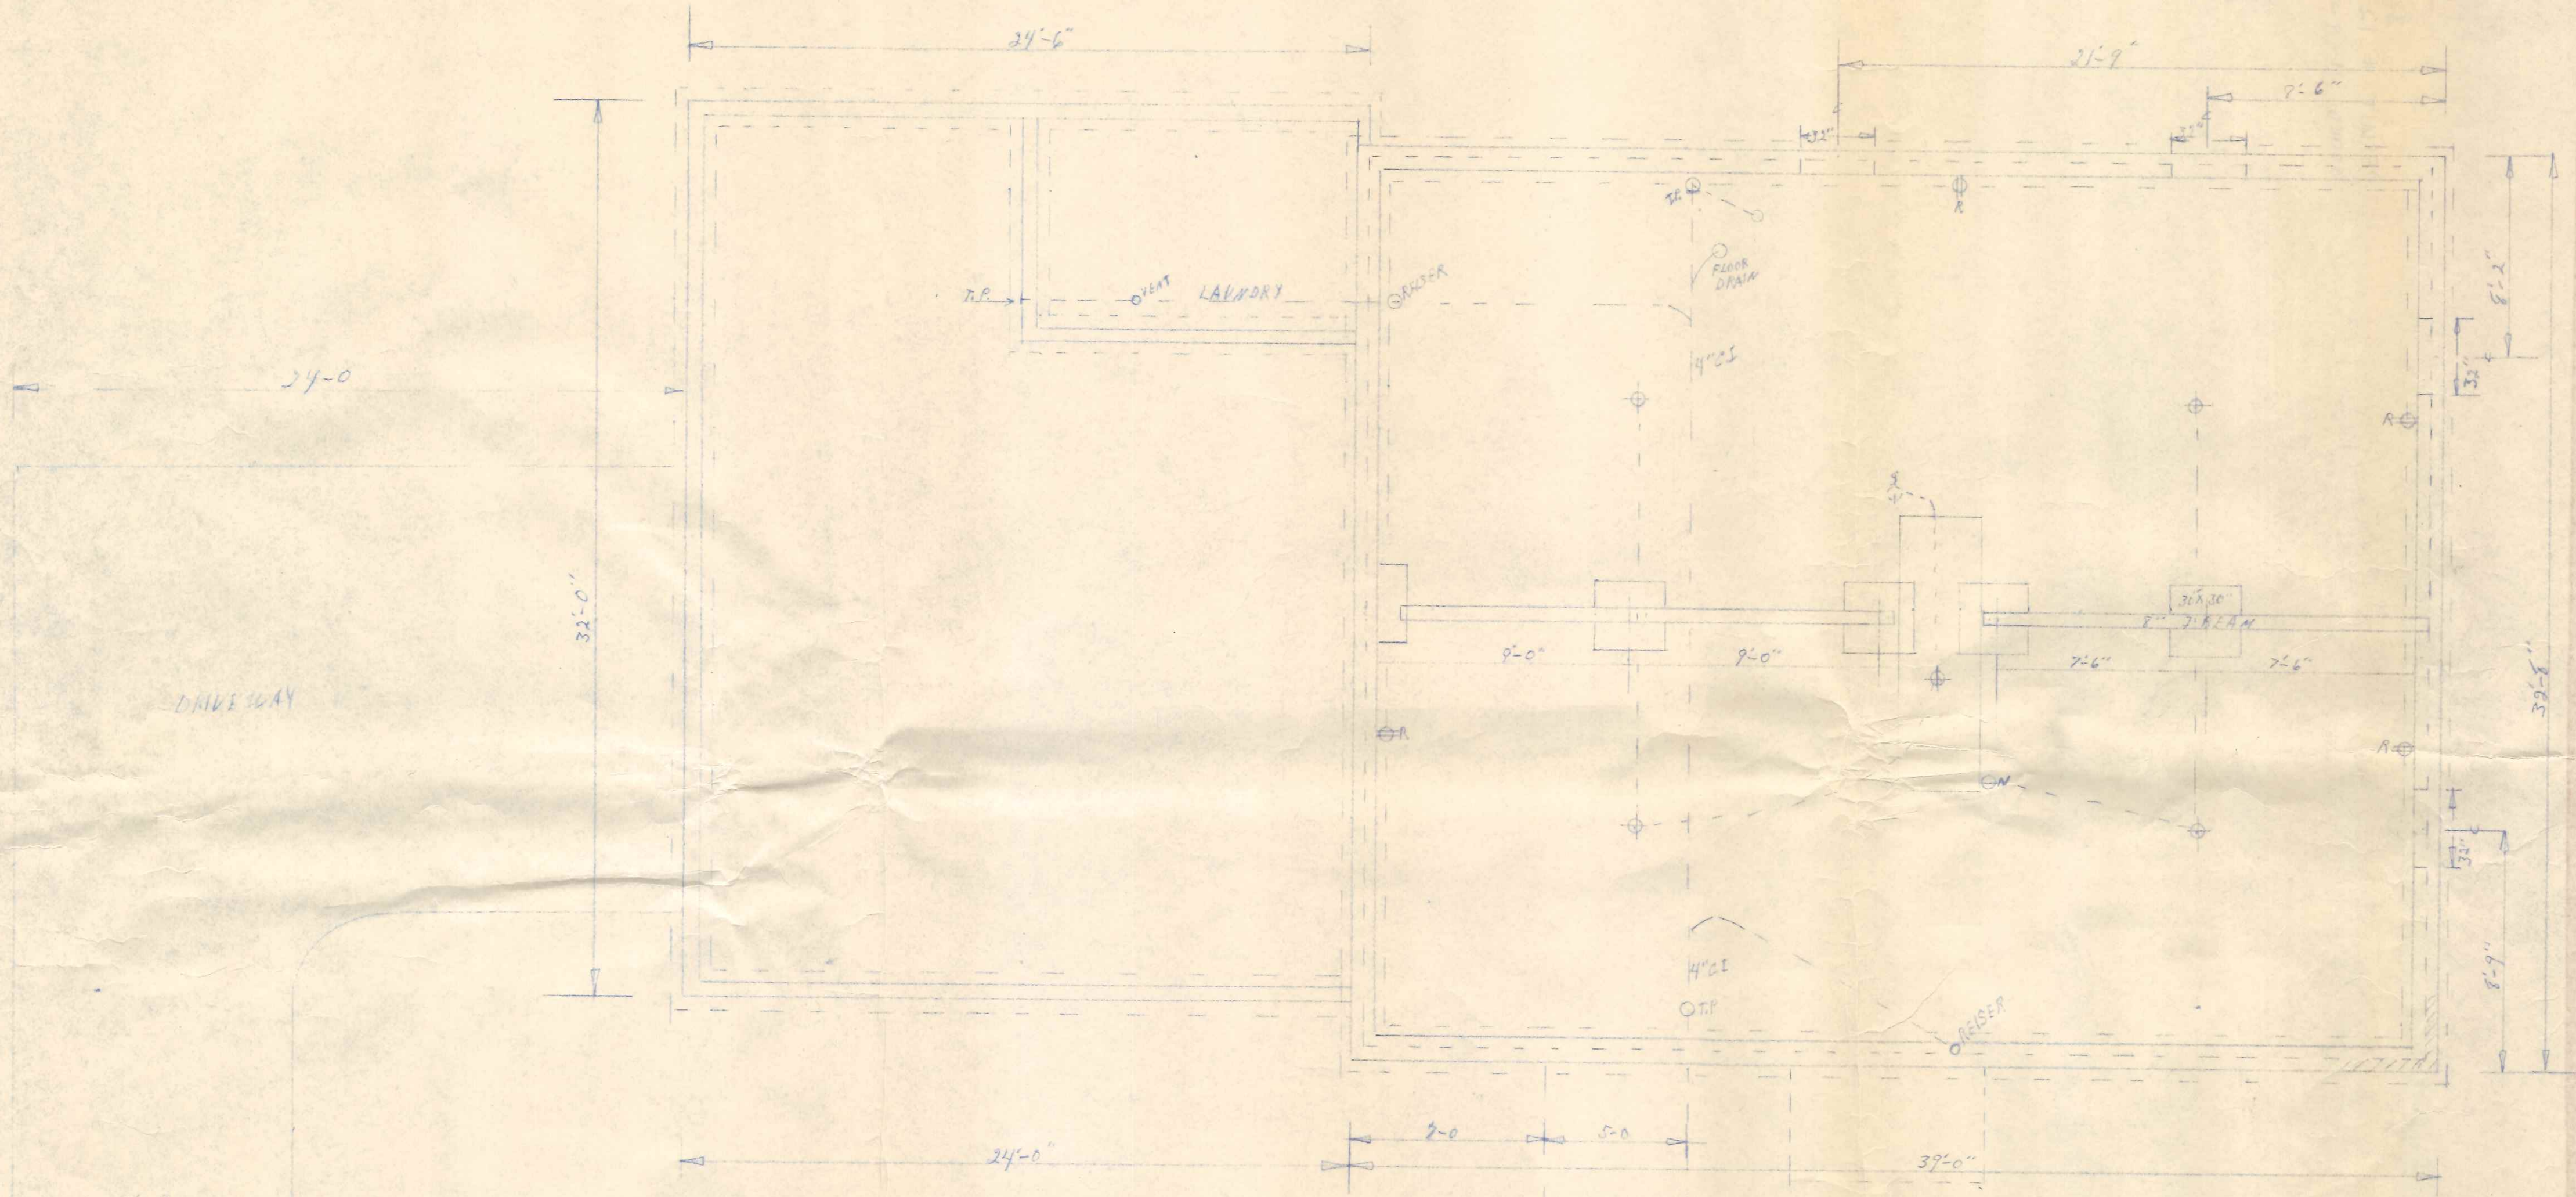

LOT # 41 - 200' DEEP 133.56' WIDE  
 ED PEPER OWNER

SIDE WALLS SHALL  
 BE PLACED ACCORDING  
 TO CITY CODE

3/4" O. W. DRAIN

6" S.  
 SEWER