


PLAT OF SURVEY OF PART OF LOT No. 58,  
 ANTHONY WAYNE ACRES 4th. ADDITION TO THE  
 CITY OF NAPOLEON, HENRY COUNTY, OHIO.

FOR: DAVID R. RAND  
 490 BRIARCLIFF DRIVE,  
 NAPOLEON, OHIO.

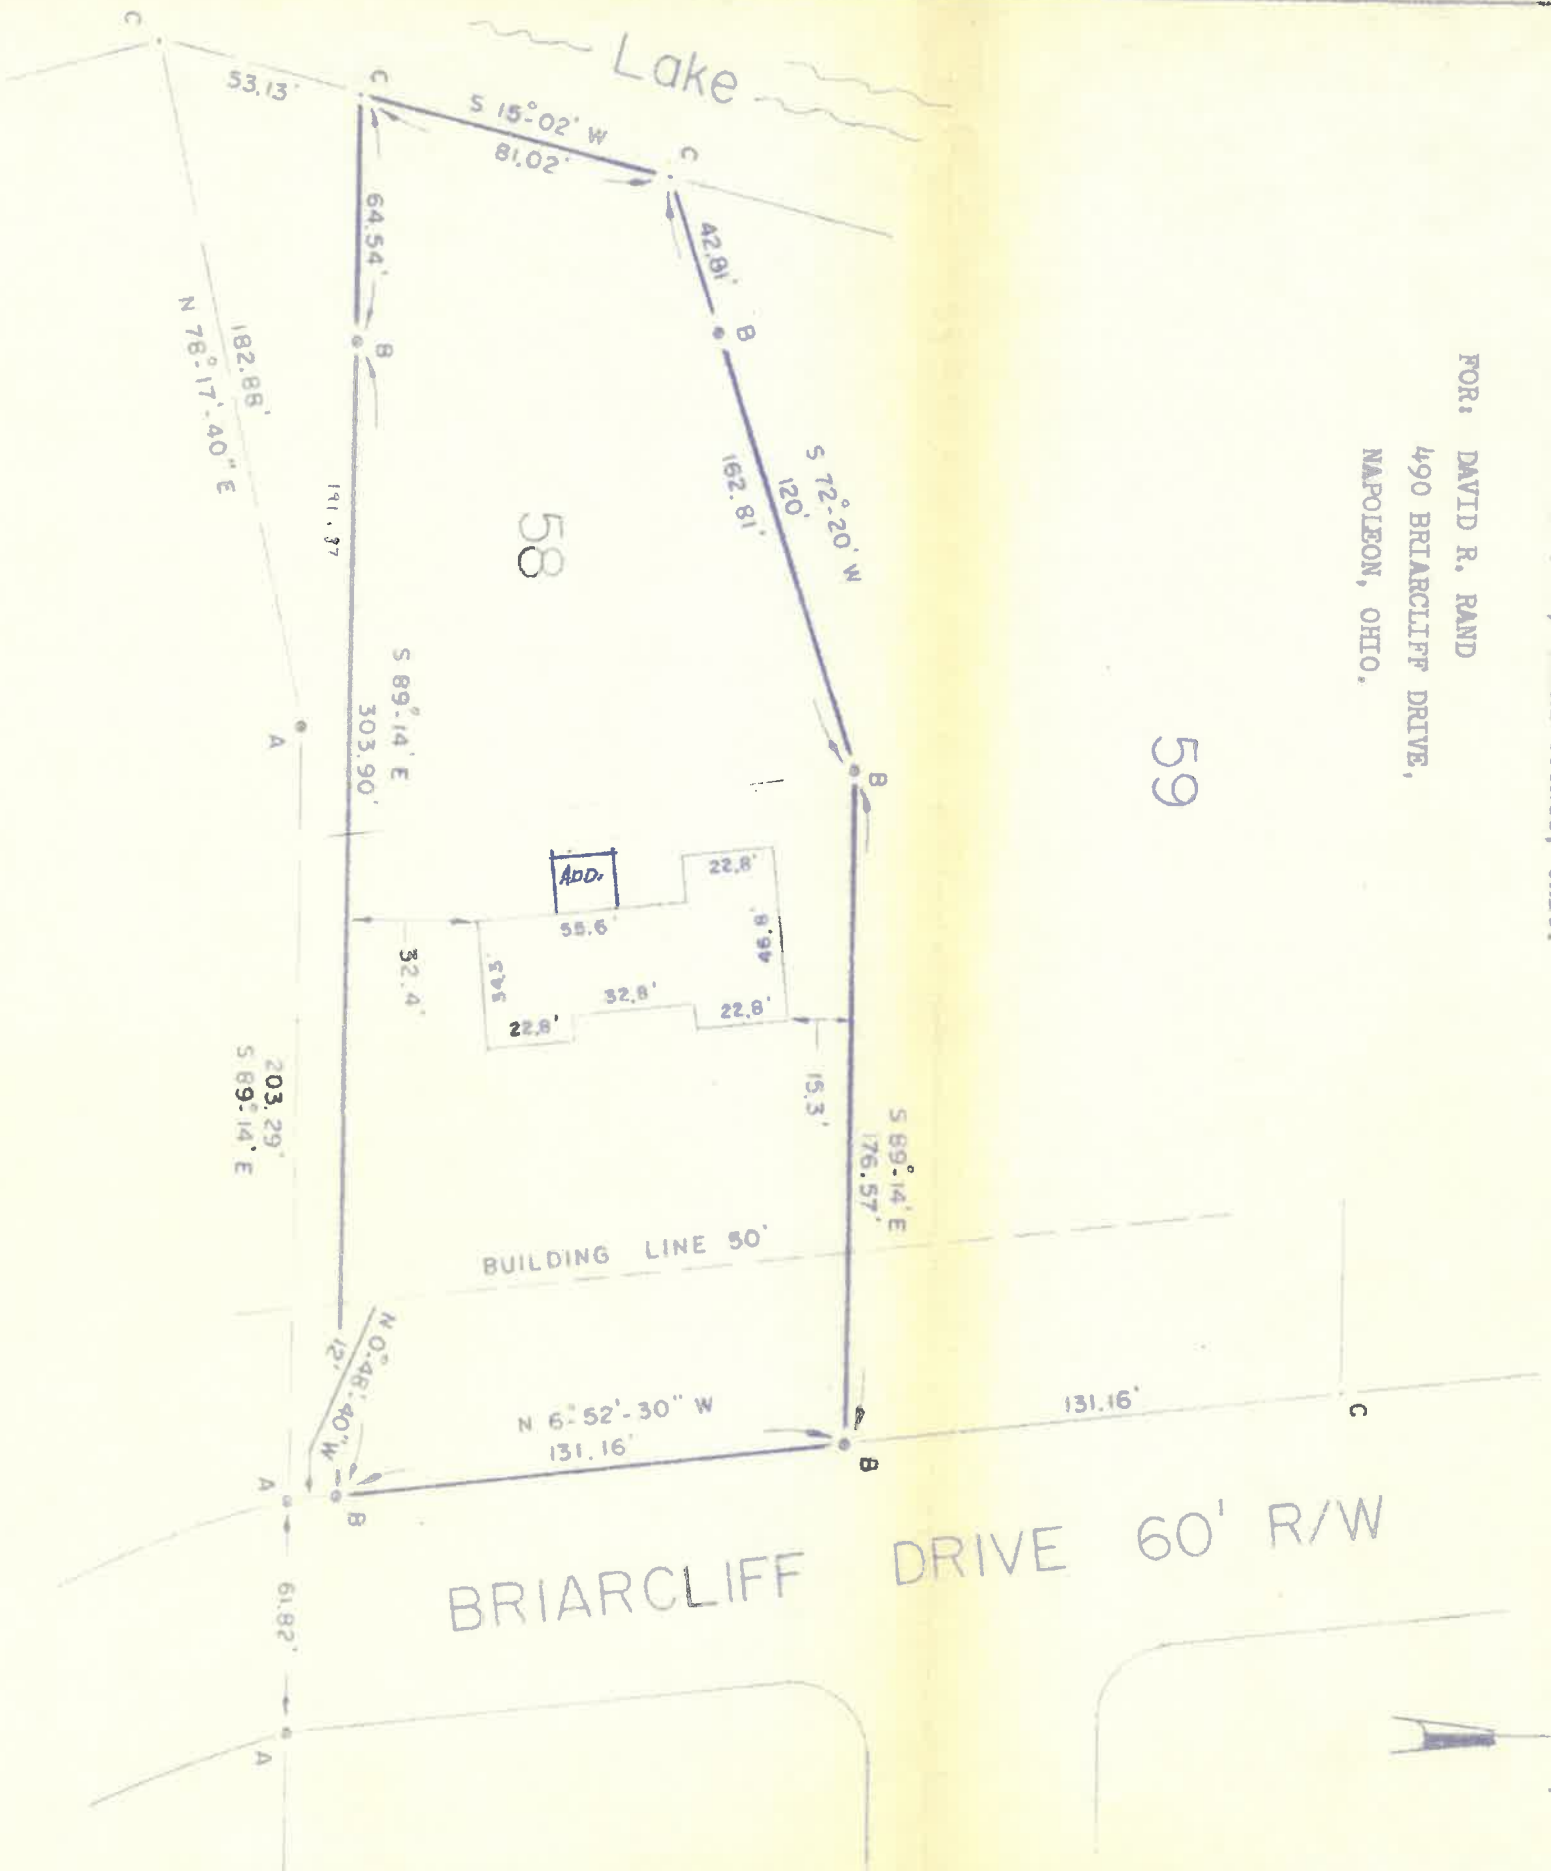

LEGEND:

- A- FOUND IRON PIPE SET IN CONCRETE FROM PREVIOUS SURVEY.
- B- SET IRON PIPE THIS SURVEY.
- C- POINT FOUND OR ESTABLISHED THIS SURVEY.

SCALE 1" = 50'



I HEREBY CERTIFY THIS SURVEY & NOTES TO BE CORRECT TO THE BEST OF MY KNOWLEDGE.

*Paul J. Westhoven*  
 PAUL J. WESTHOVEN  
 REGISTERED SURVEYOR No. 5602  
 DECEMBER 4, 1974.

