


632 Briarheath

### BUILDING LOCATION PLAN

Lot Numbered 46 in GERKEN - HOFFEL 4th Addition  
to the City of Napoleon, Being Part of the SW¼ of Section 14,  
T 5 N, R 6 E, Napoleon Township, Henry County, Ohio.



**Builders: Summit Homes**  
**Owners: Kevin & Kim Garringer**

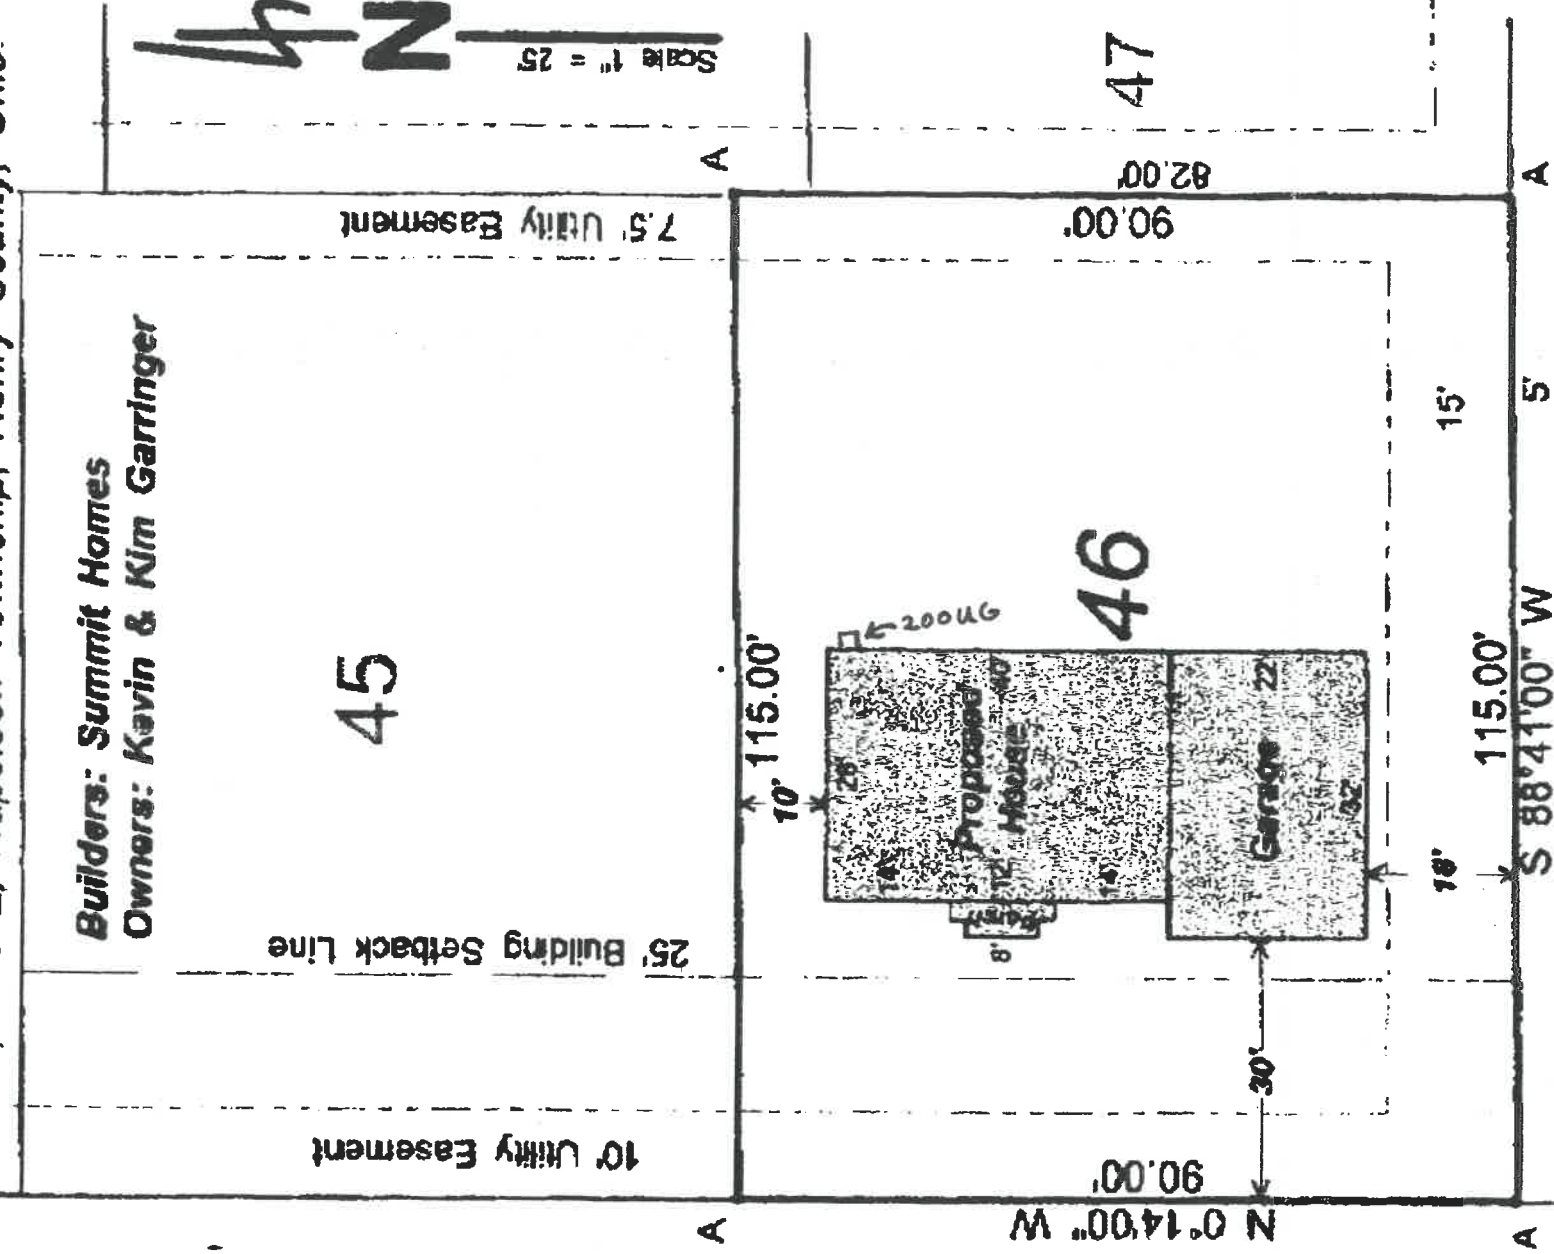

A - Found iron pin from previous survey.

November 16, 1999

HERBERT BEHRMAN, Reg. Surveyor No. 6778

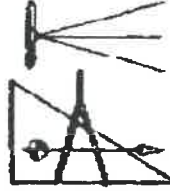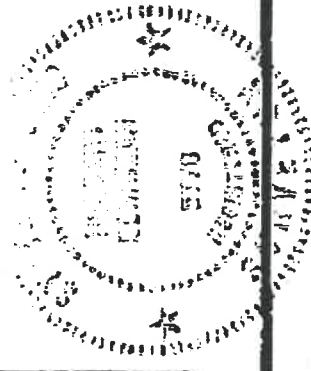

**HERBERT BEHRMAN**

Registered Engineer No. 34313  
Registered Surveyor No. 6778

HAMILTON, OHIO 45024

7-254 Road D

Phone 419-274-8845  
Fax 419-274-8848

RECEIVED  
11-16-99