


701 BriarHeath Ave.

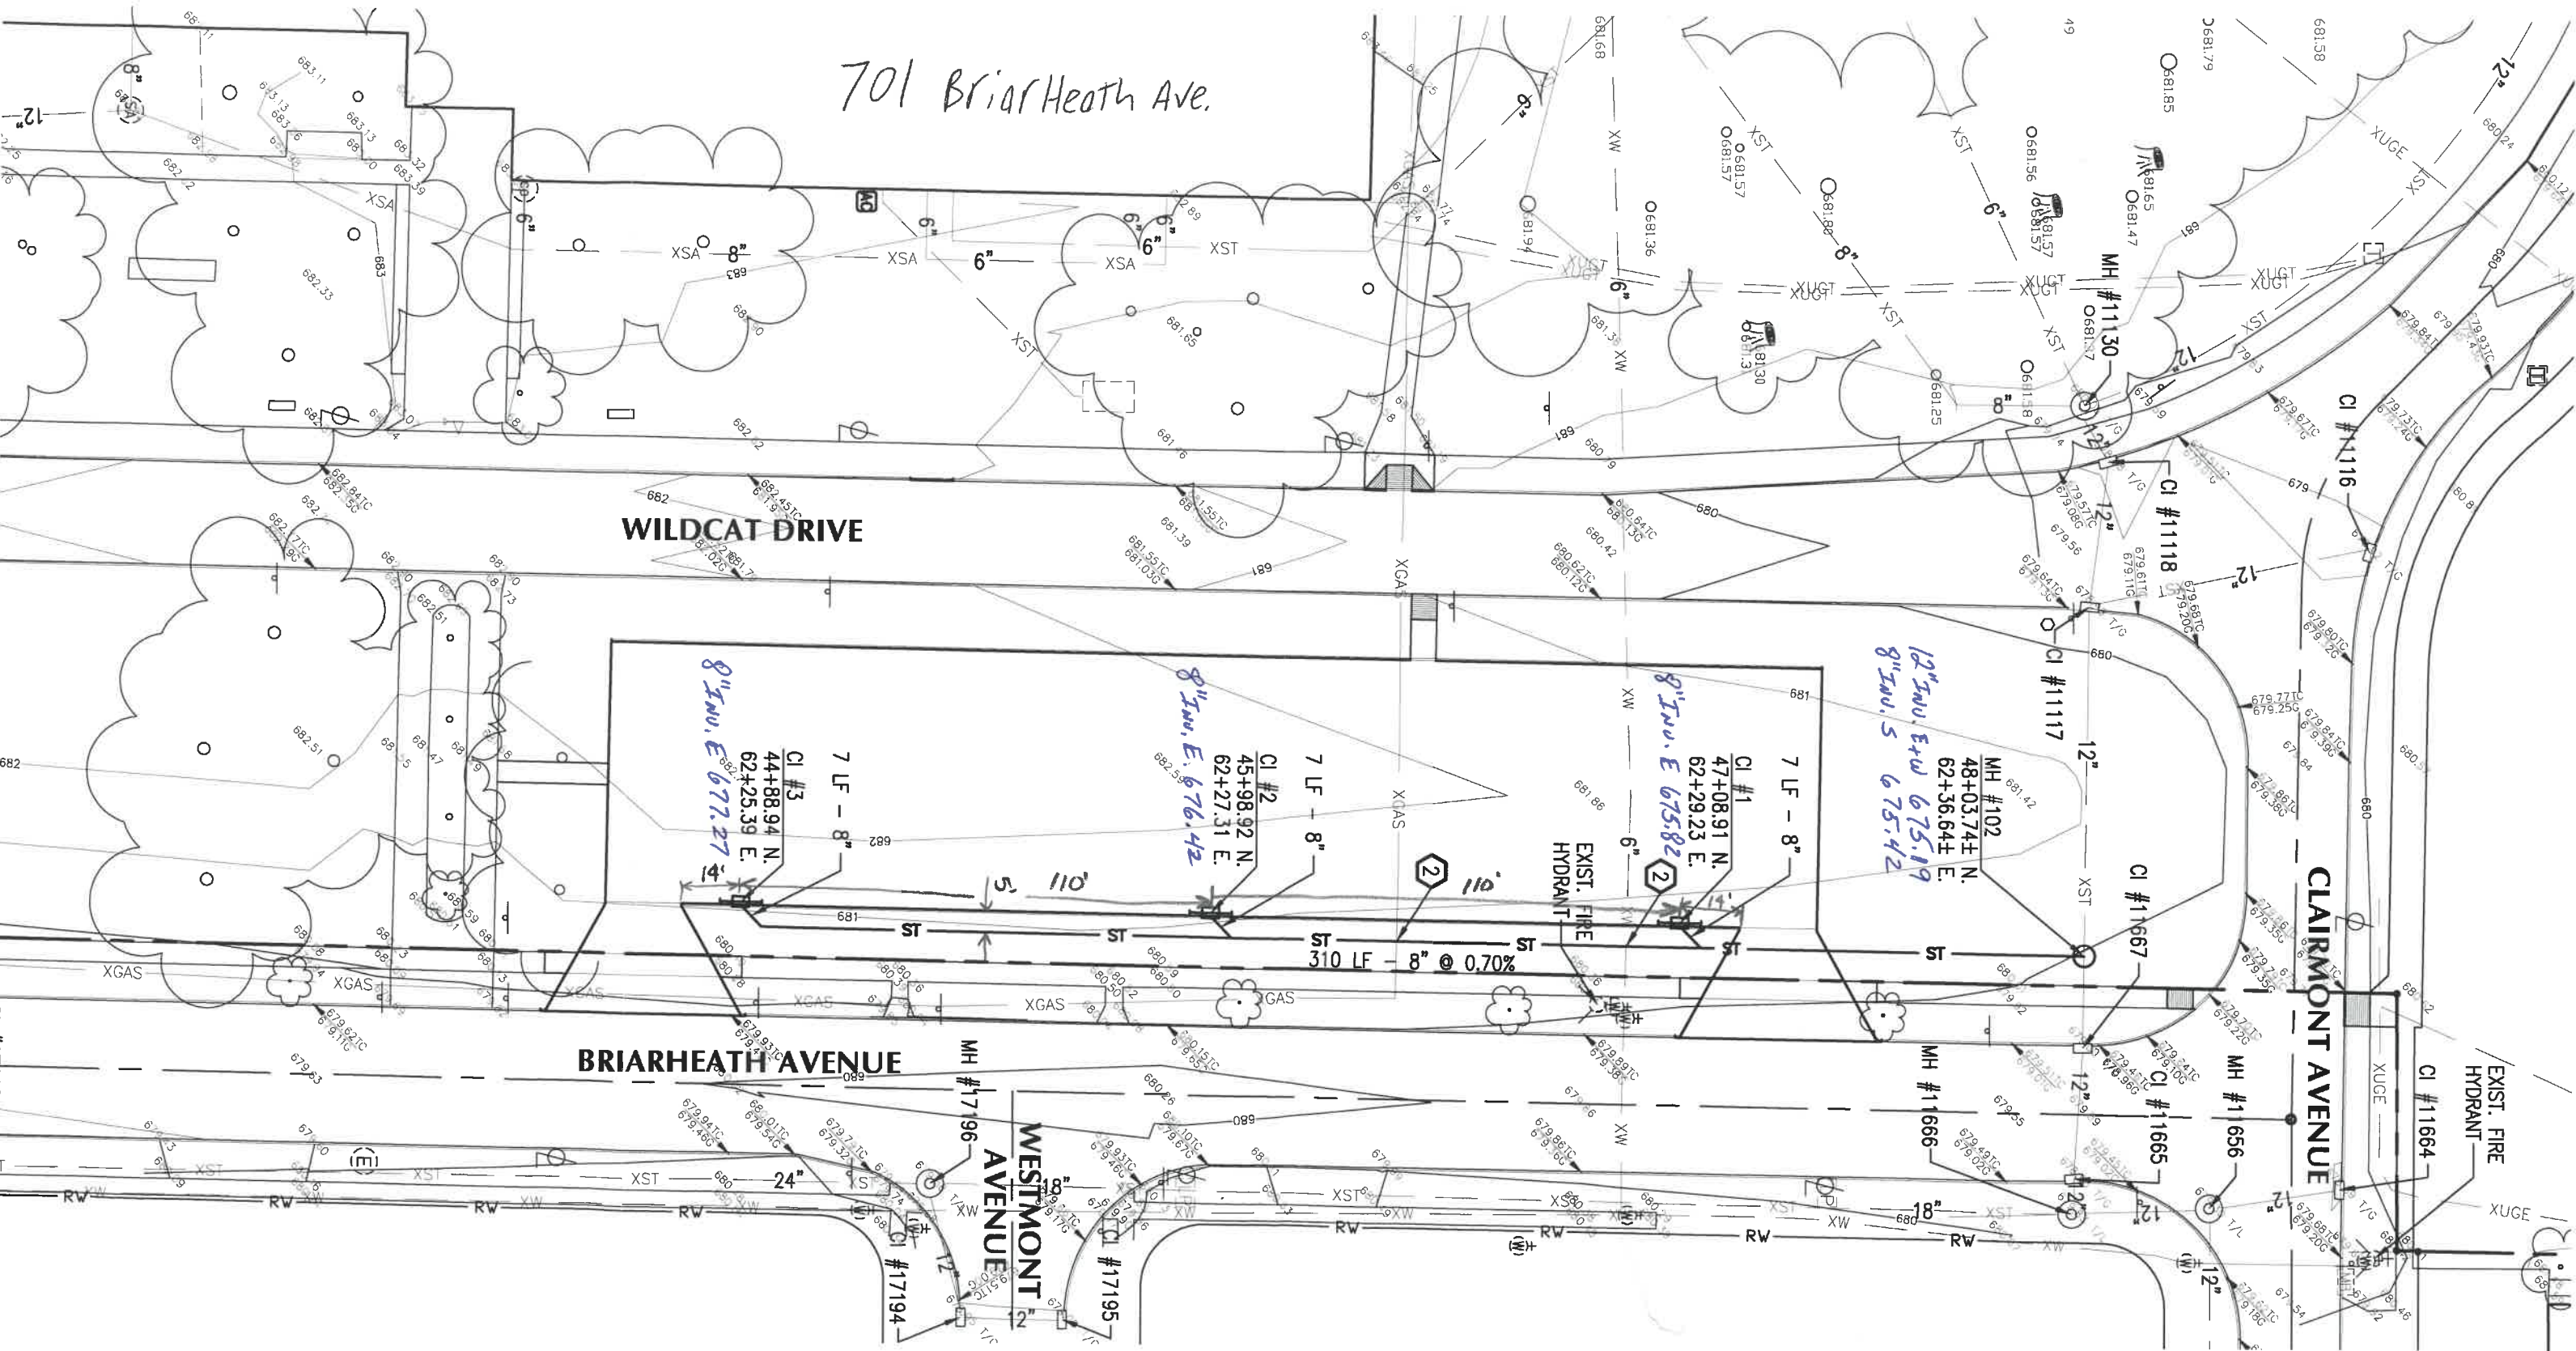

INTERIOR DESIGN • 701-1/2 WEST FIRST STREET • DEFIANCE • OHIO • 43512 • PHONE

© 201
 THE CON
 TO BE S
 INDIVIDU
 OTHER E
 THE INT
 FOR USE
 OR REP
 AND ADP
 SPECIFIC
 USERS :