


CHELSEA AVENUE

Cell Broadmoor

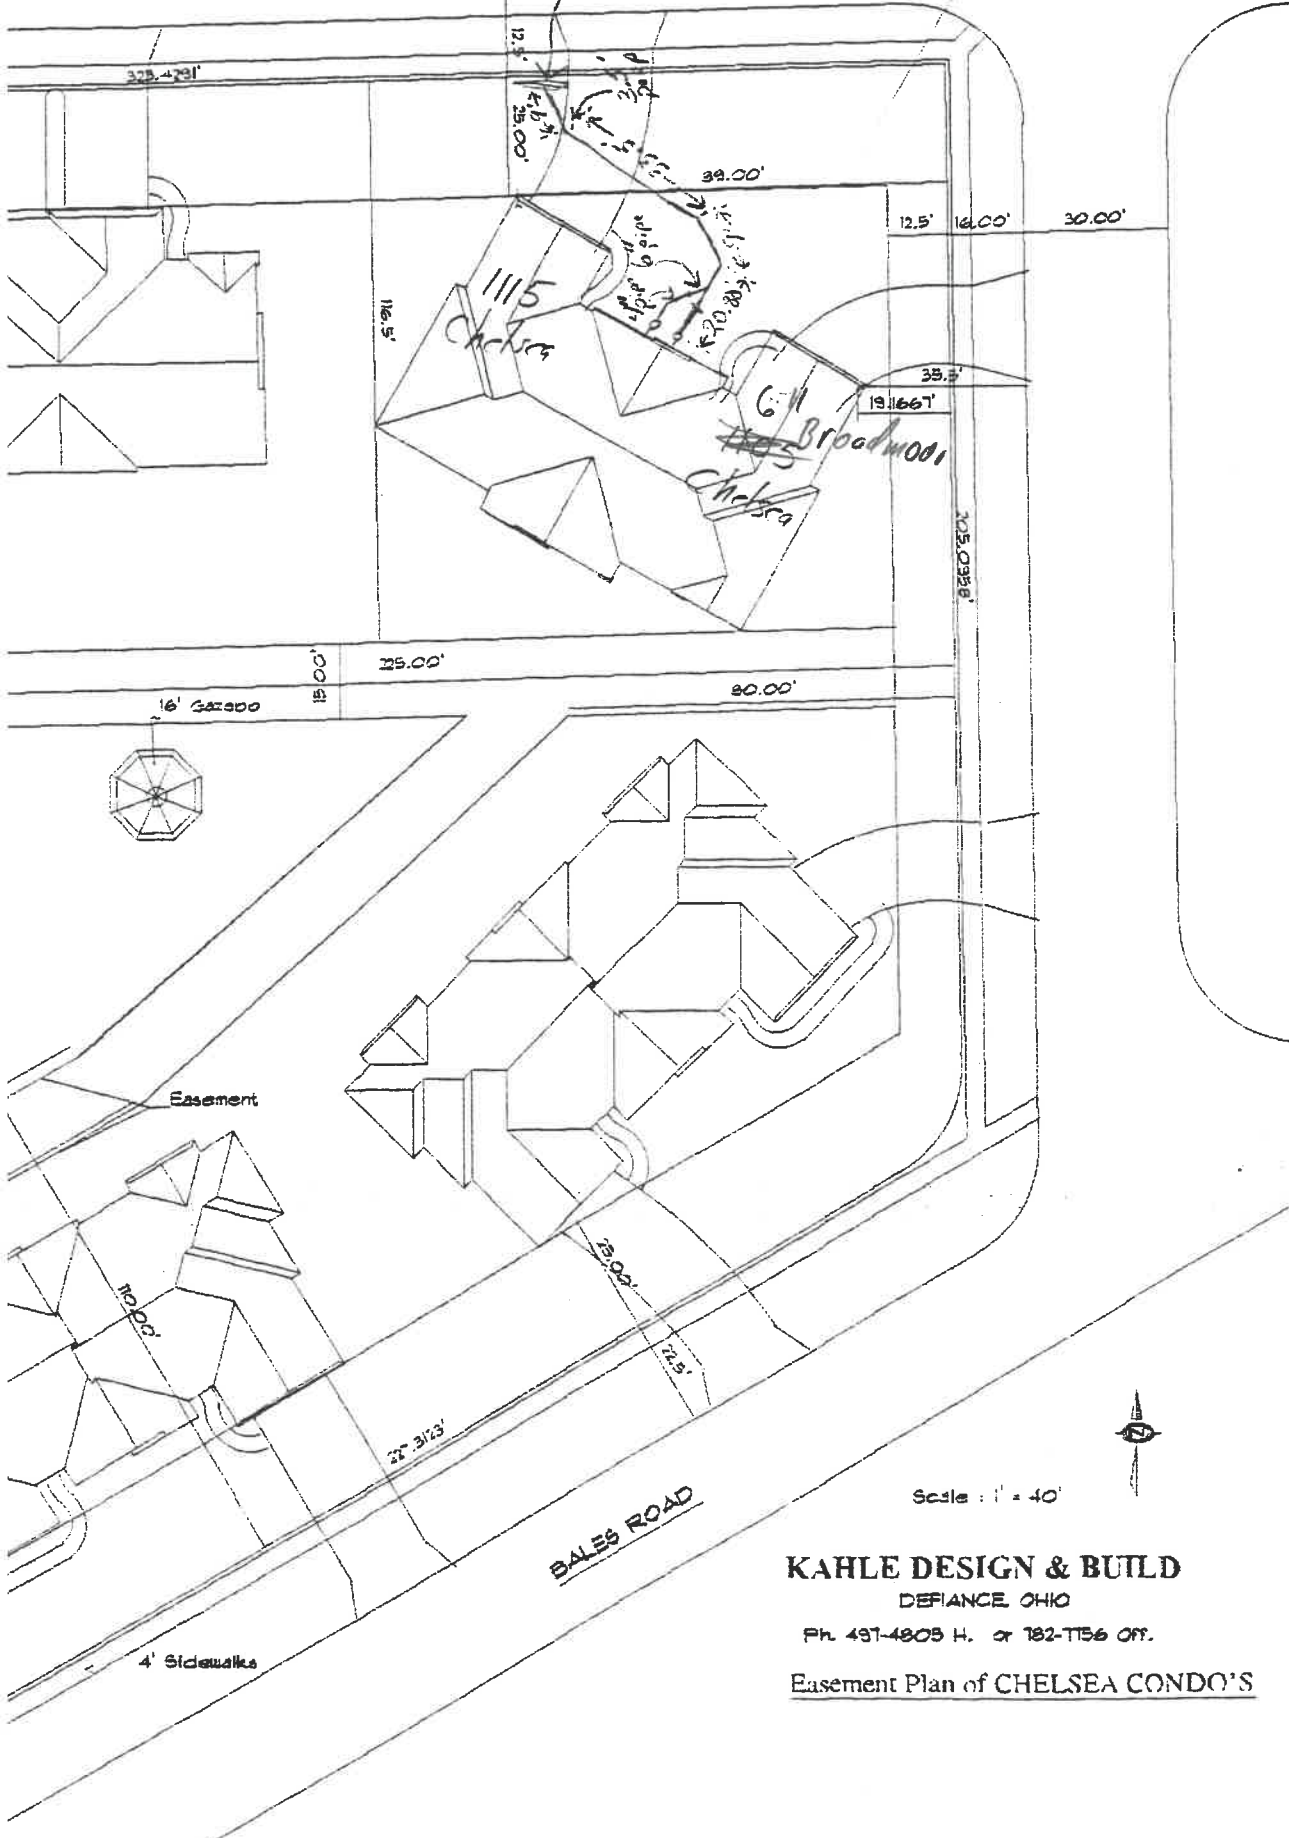

Easement

BALES ROAD

Scale : 1" = 40'



KAHLE DESIGN & BUTLD
DEFIANCE, OHIO

PH. 431-4805 H. or 782-TT56 OFF.

Easement Plan of CHELSEA CONDO'S

4' Sidewalk

