

TAKE OUTSIDE HYDRANTS  
W/ NF. VACUUM BREAKERS

VENT  

ROOF  
FLASHING

ROOF  
FLASHING








AUTO. WATER  
W/ 2" VACUUM  
BREAKERS

KITCHEN - SINK  
w/ DISPOSER  
& DRAINAGE  
w/ AIR-GAP

STOOL  
SHOWER  
C.O. TUB

RON ZACHRIE  
LOT #100  
ANTHONY ACRES


VON PEYLEN PLBG + NTC  
1080 GLENWOOD AVE  
NAPOLÉON, OHIO

CITY OF NAPOLEON  
ENGINEERING DEPT.  
PLAN APPROVAL  
BY: [Signature]  
DATE: 3/27/06

545 Buckeye Ln

P.V.C. PLASTIC

4" W.P. MAIN  
BUILDING LINE  
COP

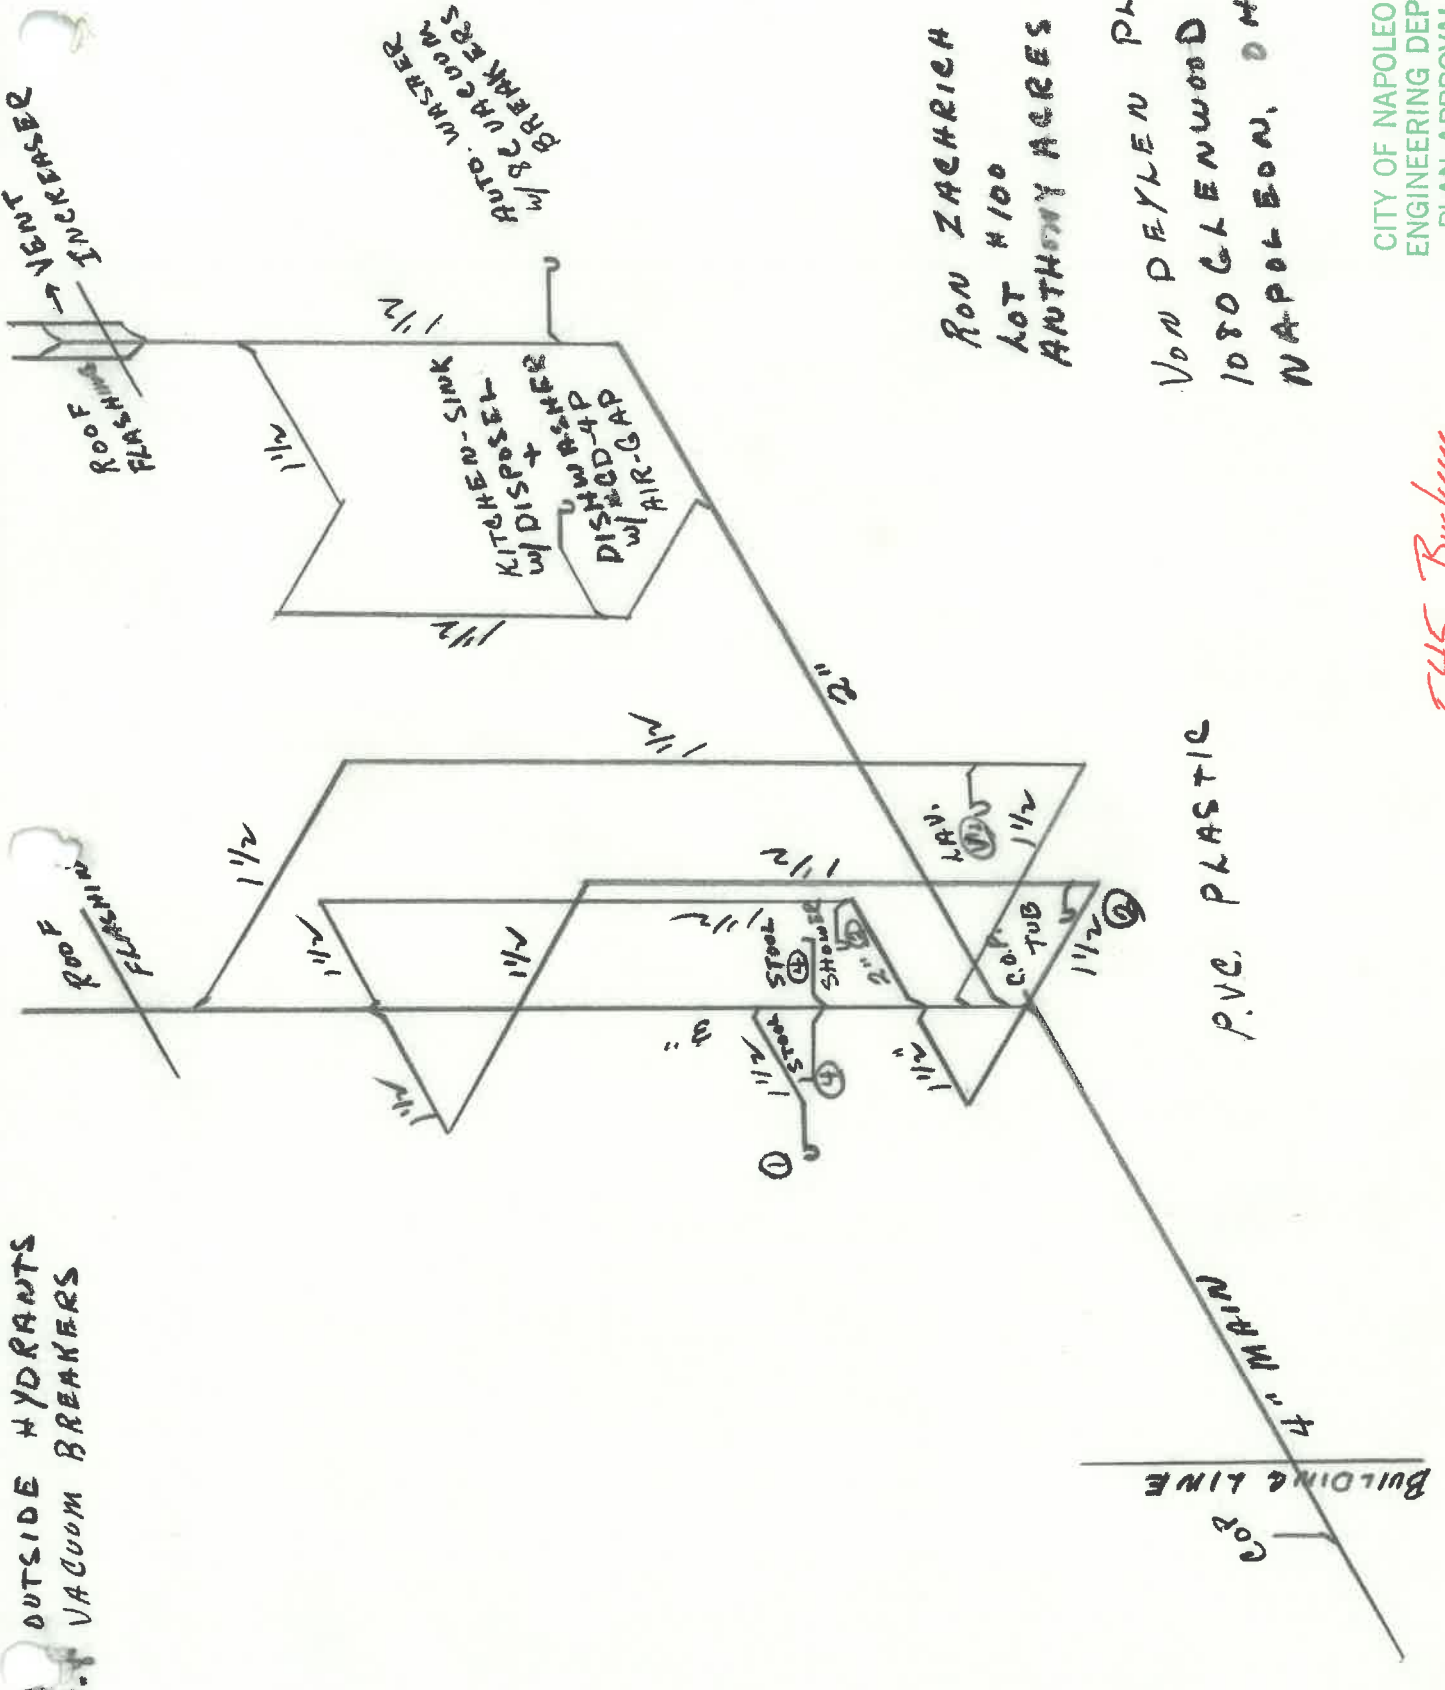


# Typical Cross Sect

For Easrich Bldg

Not to scale

10" cellulose blown  
insulation attic  
Walls down 3 1/2"

1/2" CDX roof shey  
15# felt paper  
235# Asphalt roof

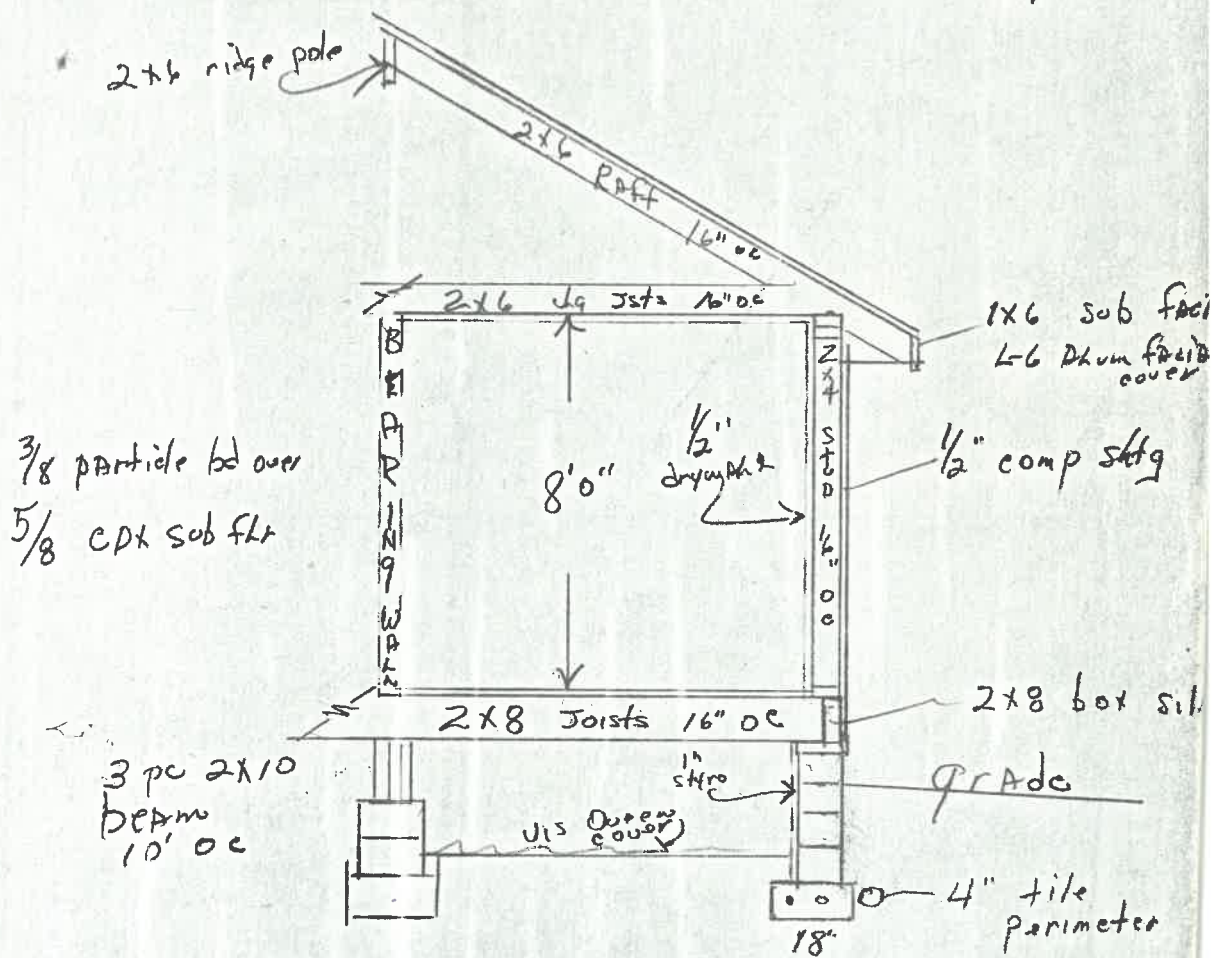

3/8 particle bd over  
5/8 CDX sub flr

3 pc 2x10  
beam  
10' OC


1" styro

Grade

4" tile  
perimeter

lot 100 ALW Acres  
125' Phot Plan 40' set back


148.22'

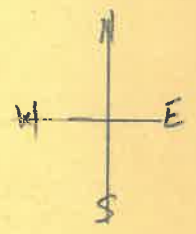

87'

80'

← 20' →

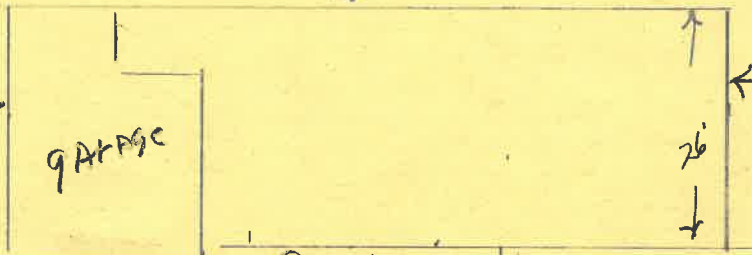

← 25' →

26'

Set back line 2'

Cone Drive

Water Line

Sanitary Sewer

30'

Back eye lane

44' from curb to front