
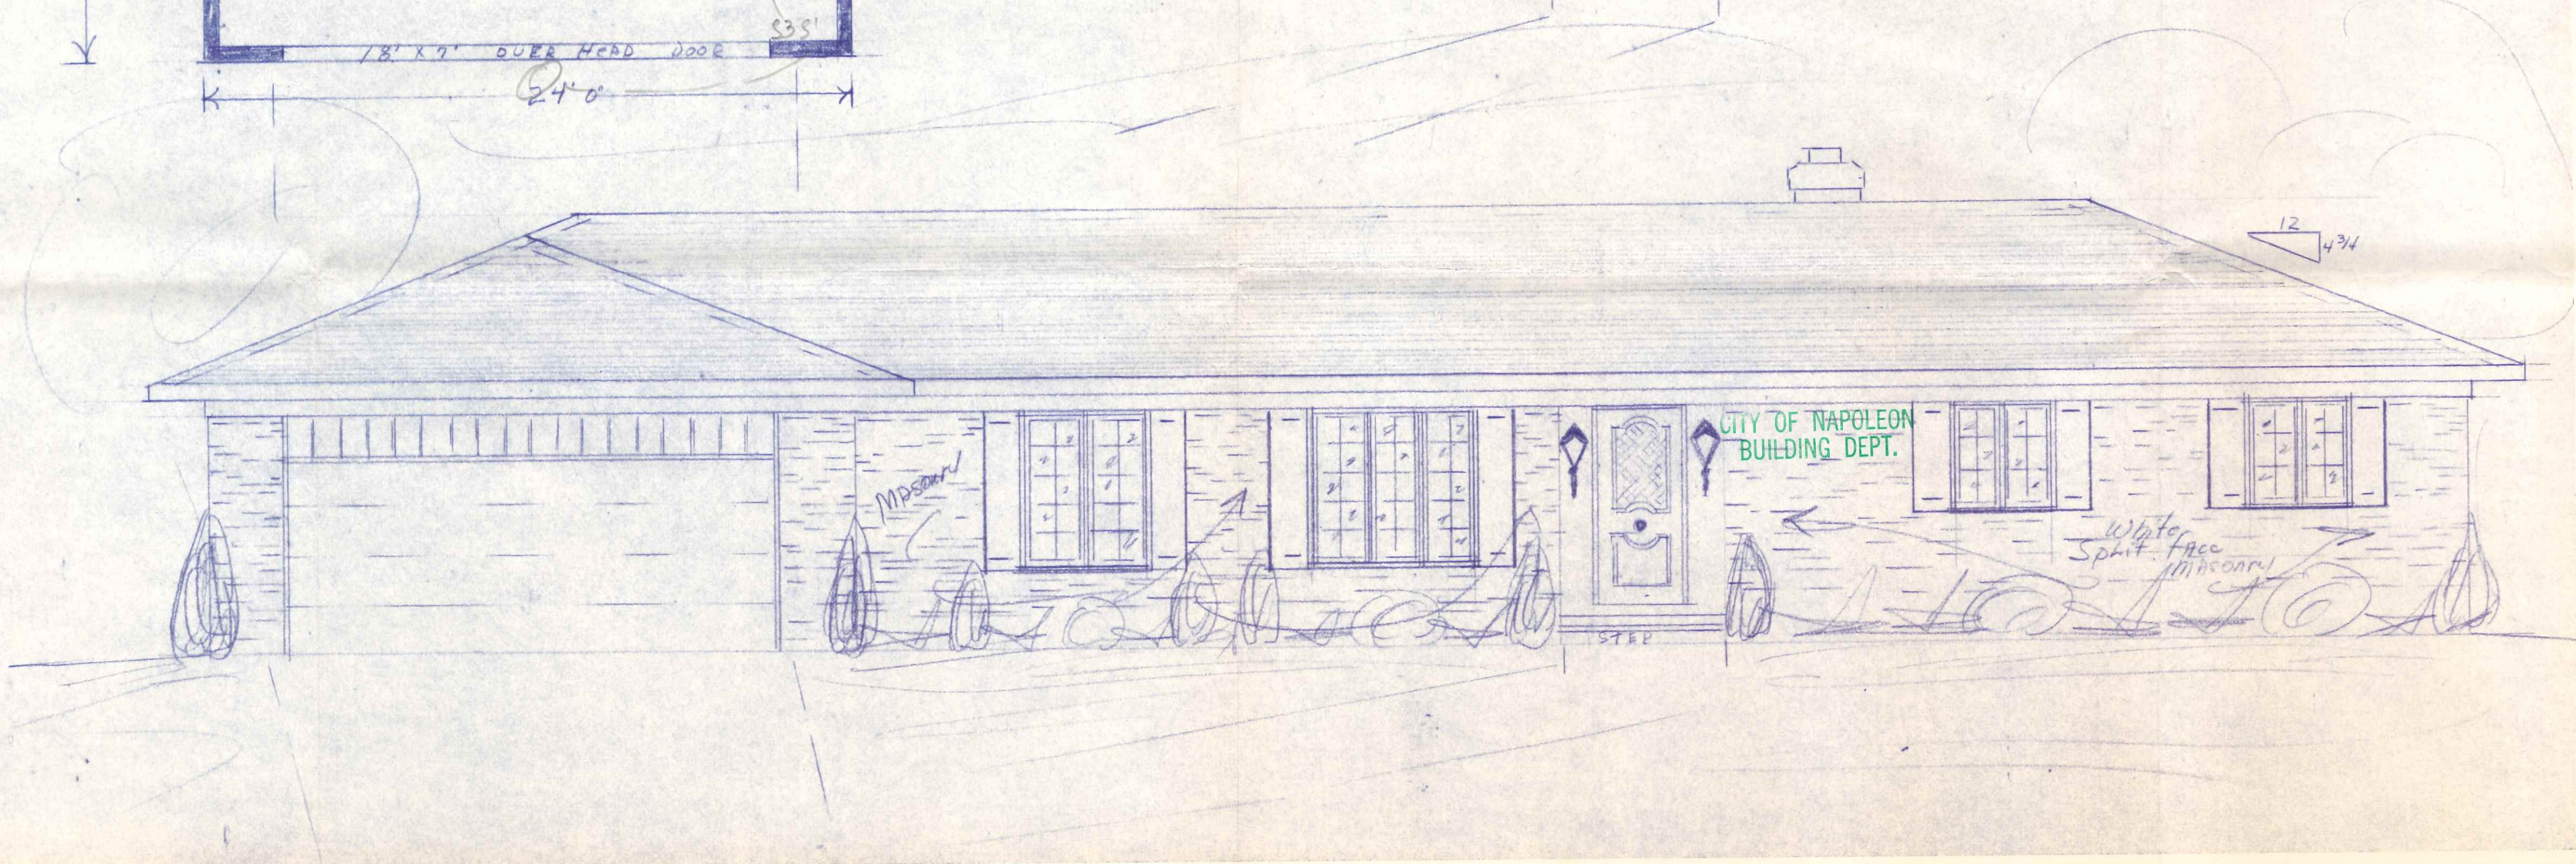


Proposed Custom Dwelling for
Mr. & Mrs. John Huber

by Ron Zickel *blz*
10-20-77 No Reprints

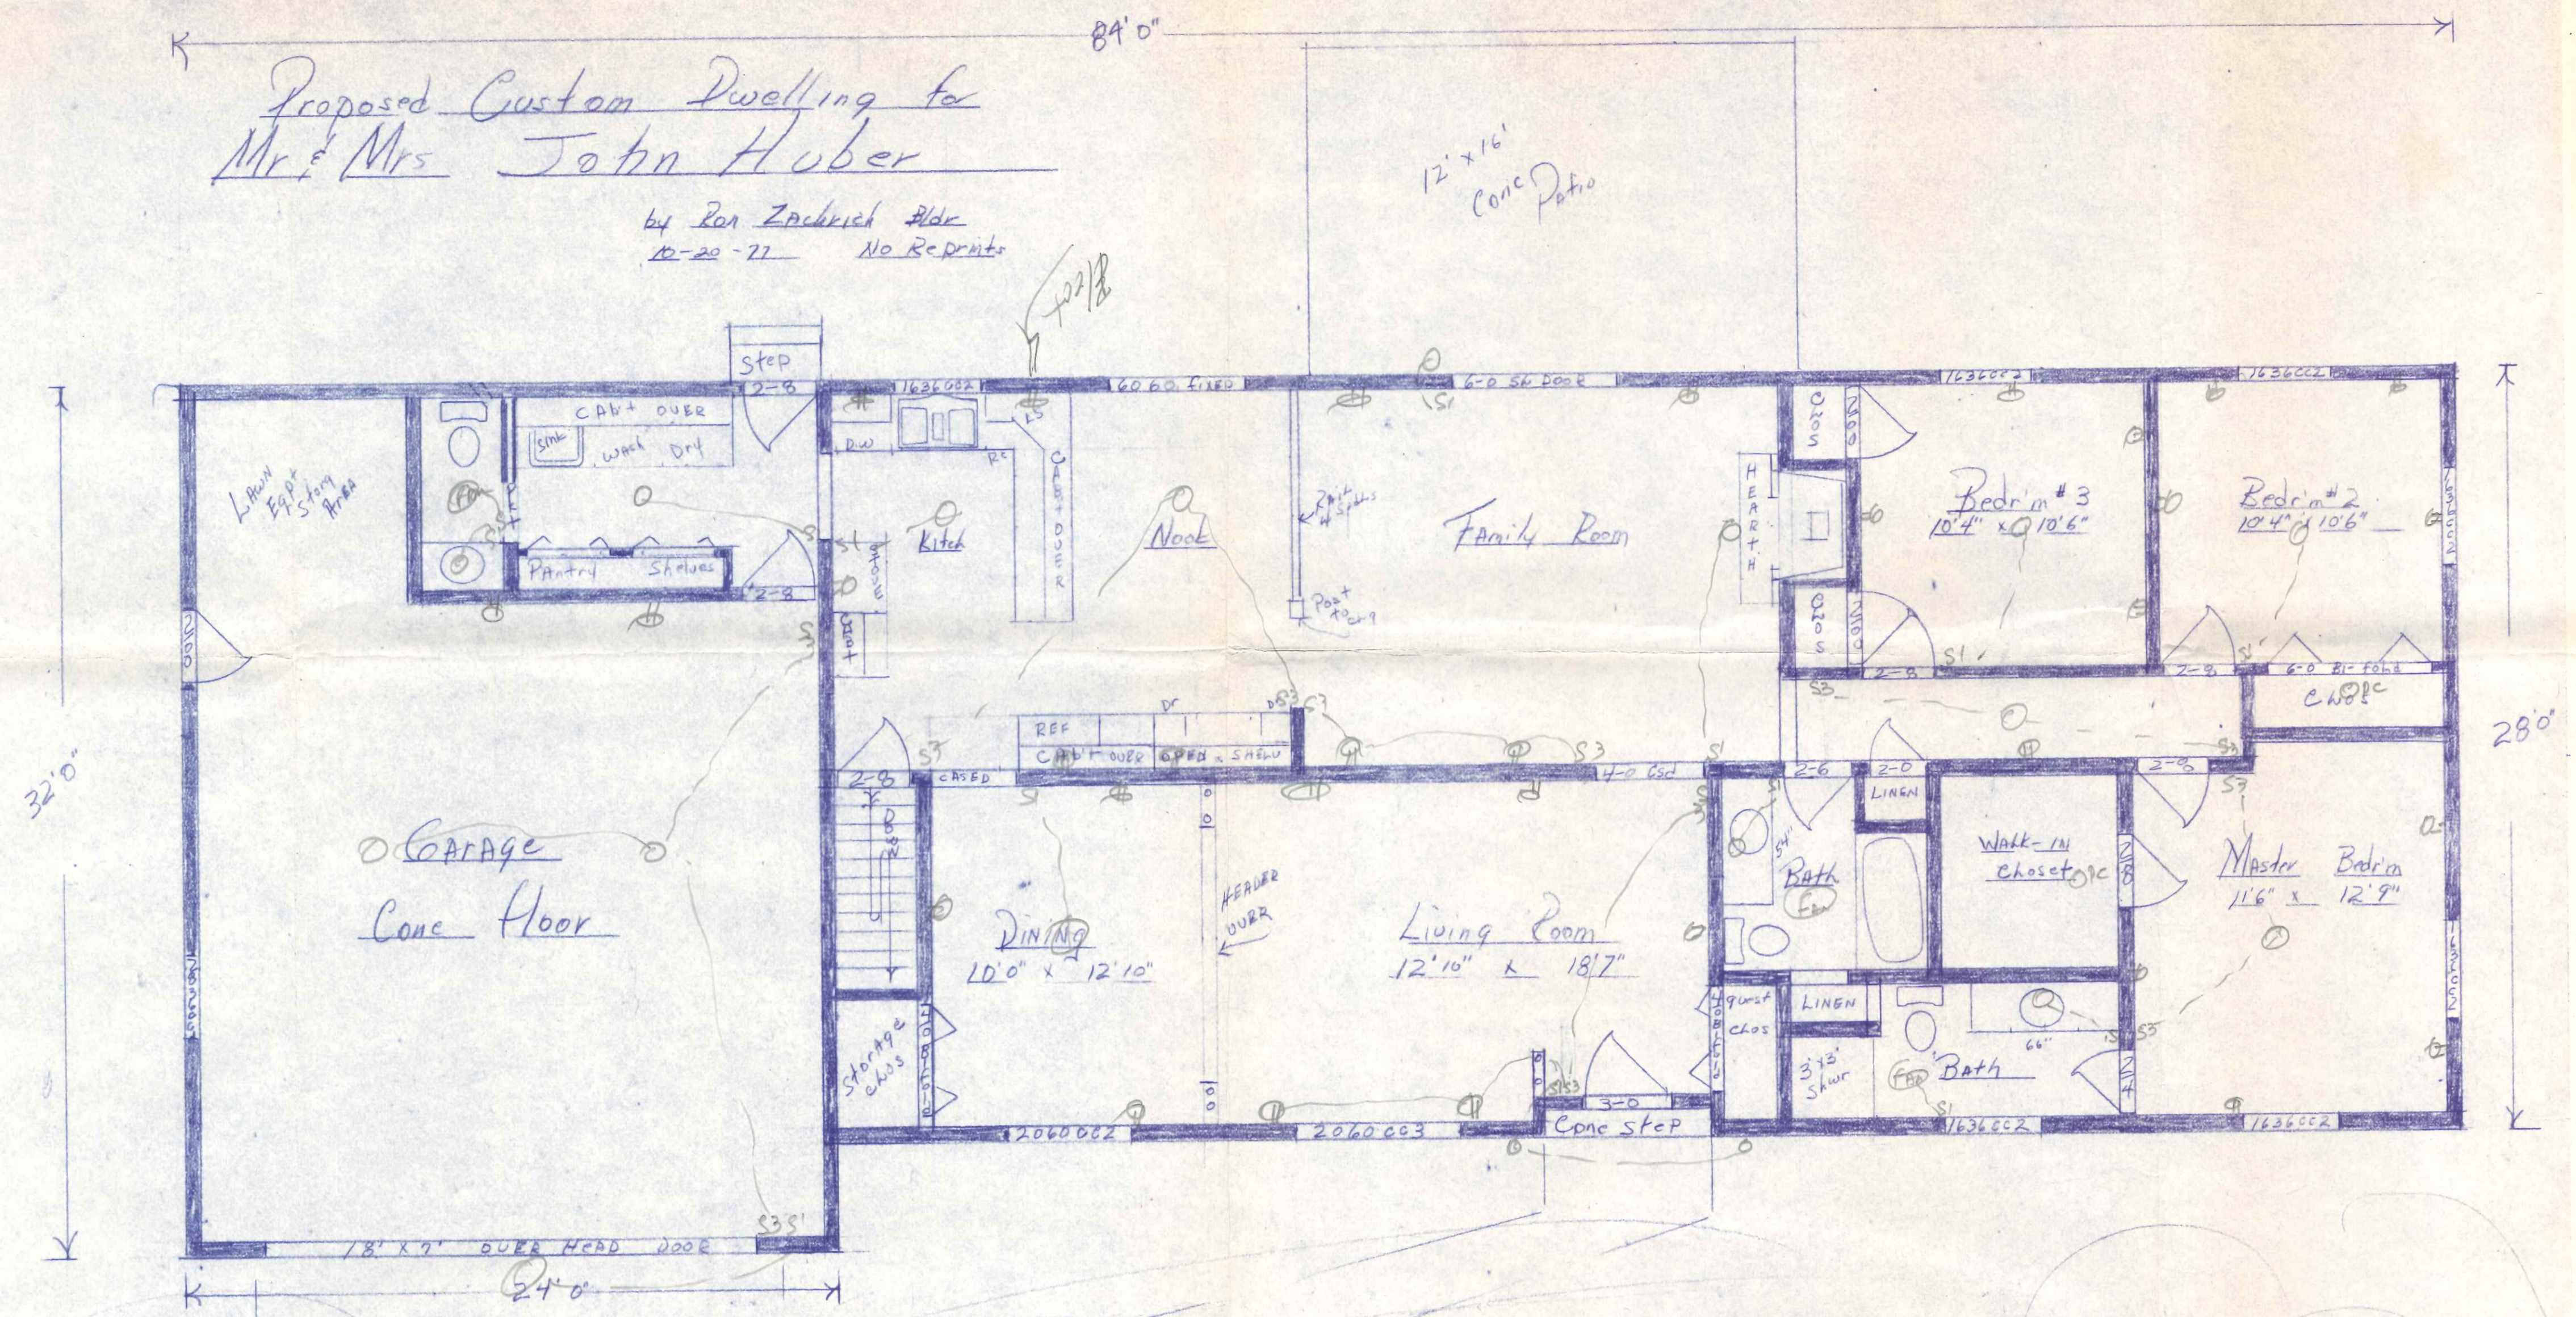


CITY OF NAPOLEON
BUILDING DEPT.
Plan Approval
By *blz* Date

CITY OF NAPOLEON
BUILDING DEPT.
Plan Approval
By *blz* Date 11/1/77

WITH ADDENDUM

555
Buckeye

Pou Zdrich Bldg
Cross Section Lot 99

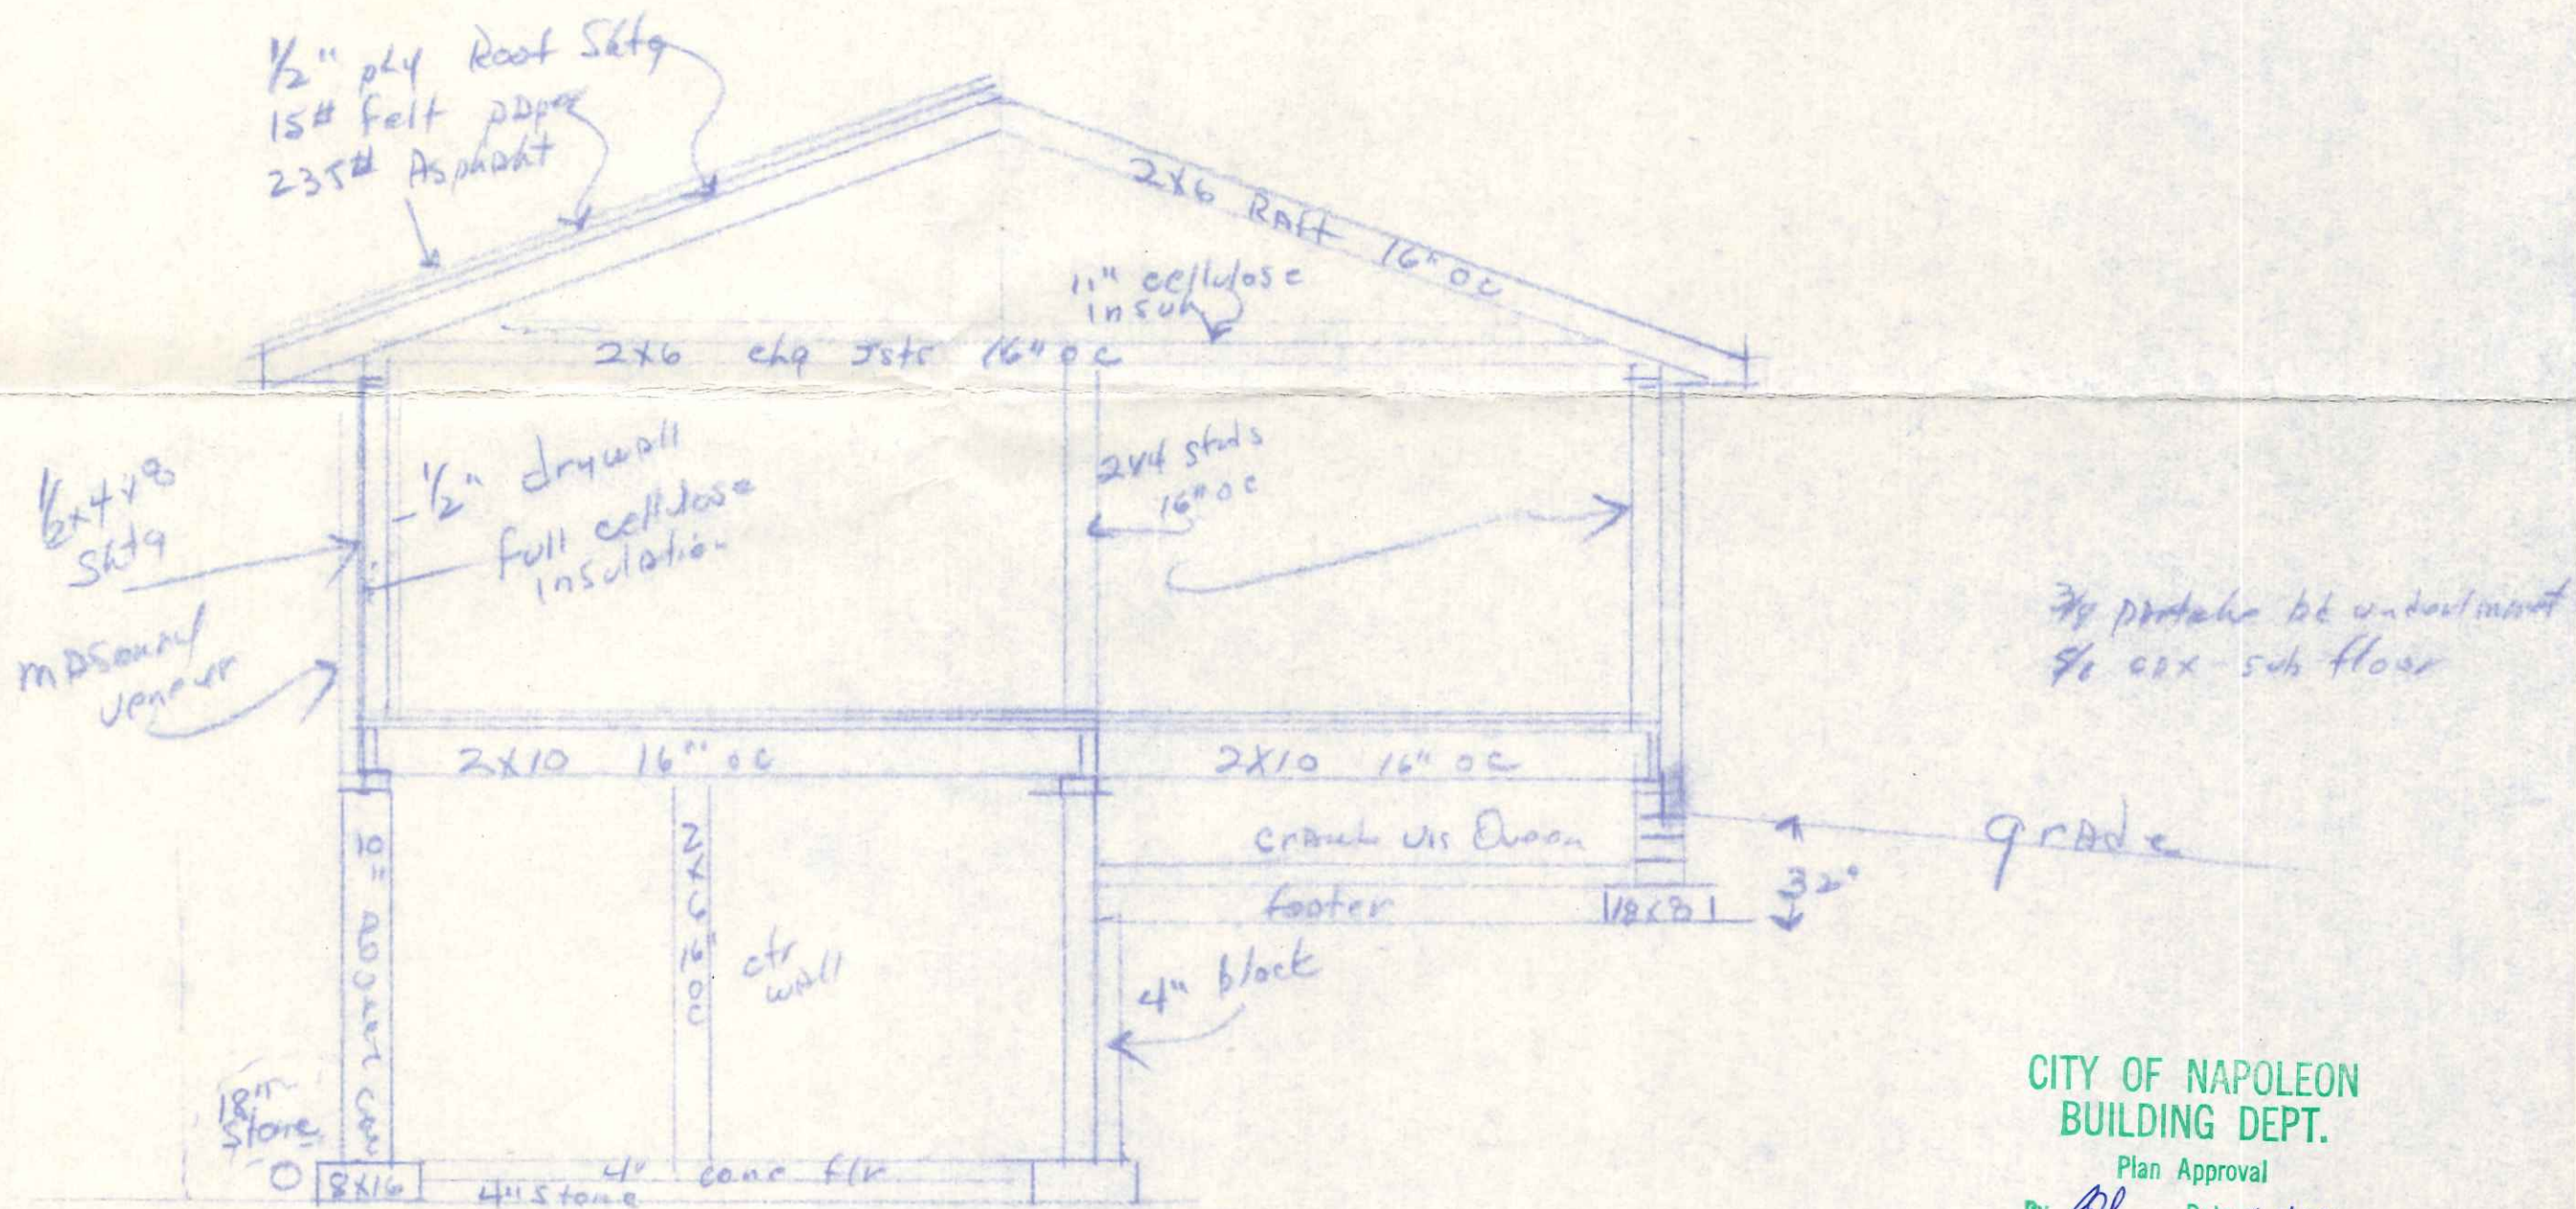

CITY OF NAPOLEON
 BUILDING DEPT.

Plan Approval

By RL Date 11-11-77

WITH ADDENDUM