


S 89° 14' E

BUCKEYE LANE



LOT No. 81

149.0' S 0° 46' W

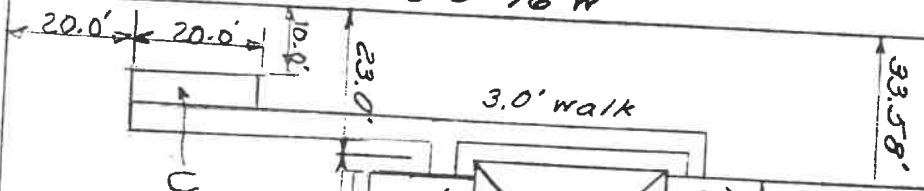


3.0' walk

UTILITY BUILDING


LOT No. 82

128.11'

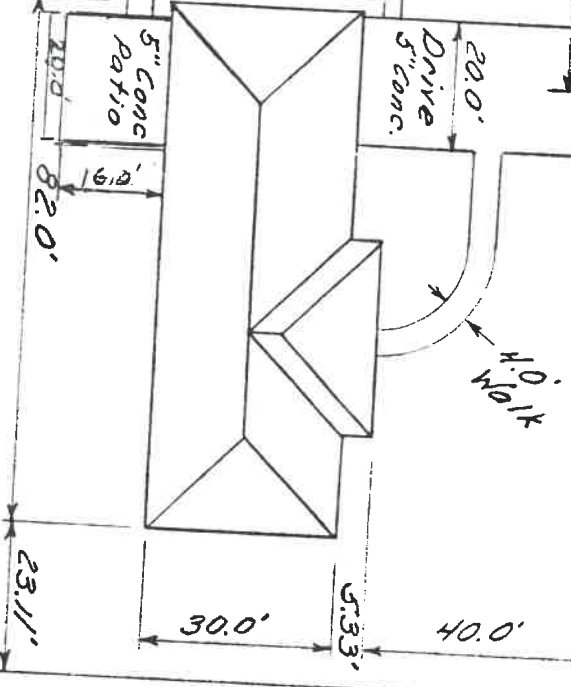

LOT No. 83

MOVING UTILITY BUILDING
 SCREENED IN PORCH
 580 BUCKEYE LANE
 FOR ROBERT C. JONES

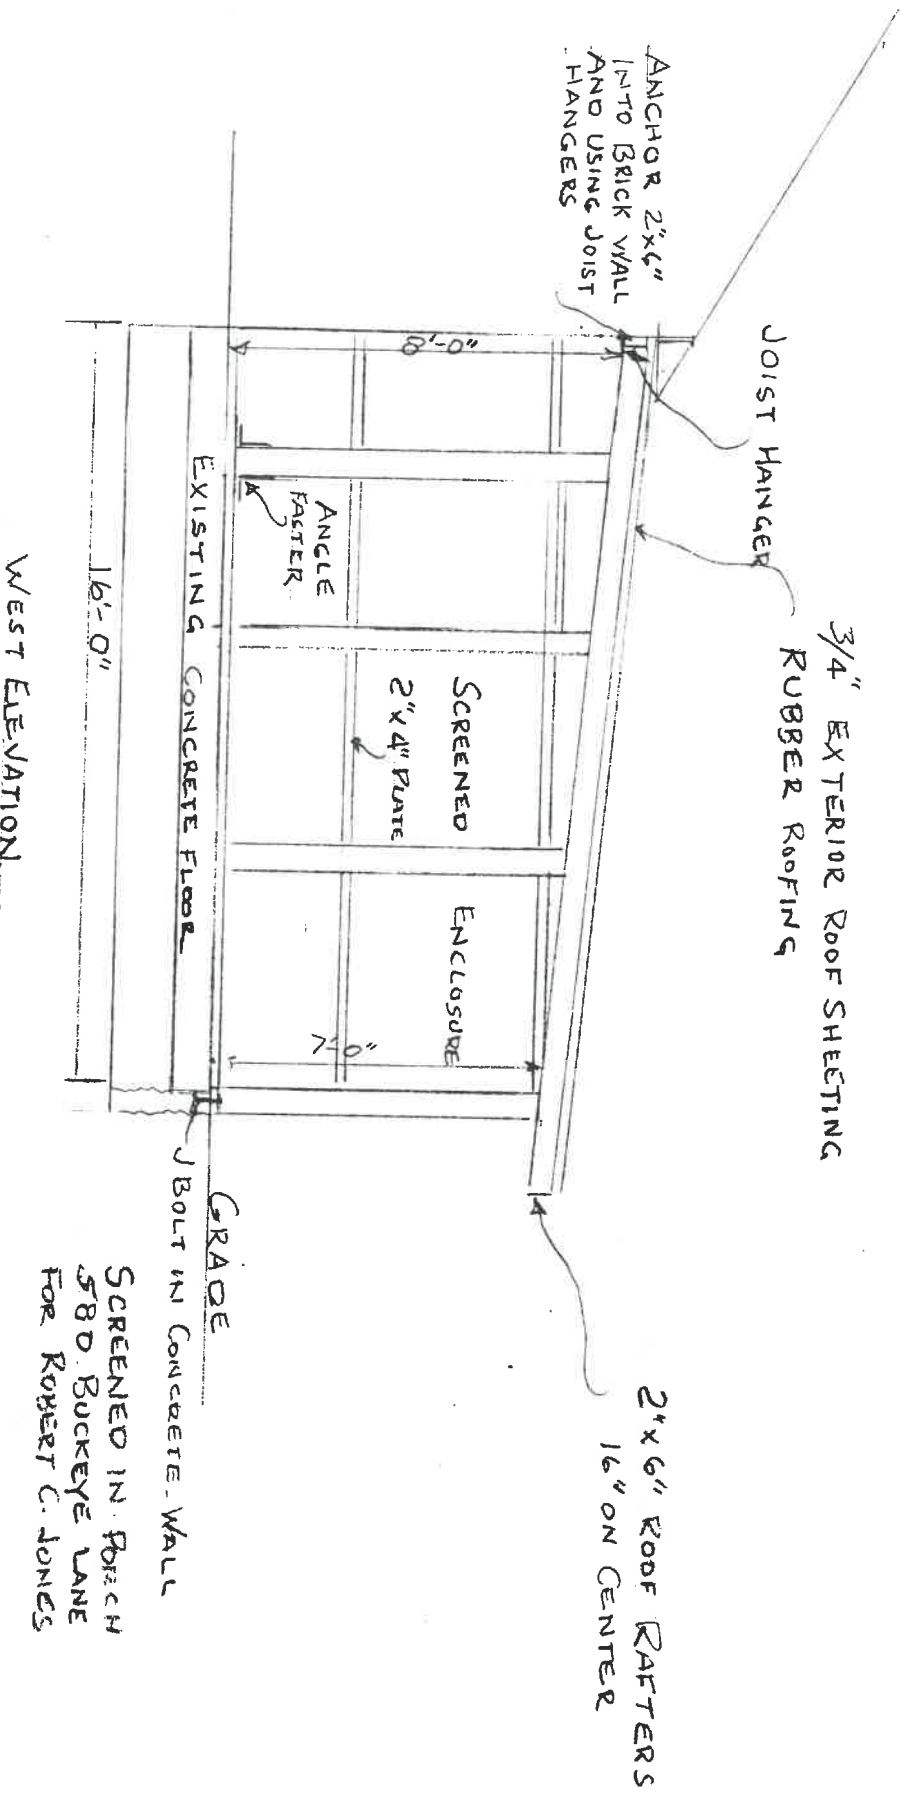

ANCHOR 2"x4"
 INTO BRICK WALL
 AND USING JOIST
 HANGERS

JOIST HANGER

3/4" EXTERIOR ROOF SHEETING
 RUBBER ROOFING

2"x6" ROOF RAFTERS
 16" ON CENTER

10'-8"

ANGLE
 FASTER

SCREENED
 2"x4" RAFTERS

ENCLOSURE

10'-0"


EXISTING CONCRETE FLOOR

16'-0"

WEST ELEVATION

GRADE
 BOLT IN CONCRETE WALL

SCREENED IN PORCH
 580 BUCKEYE LANE
 FOR ROBERT C. JONES

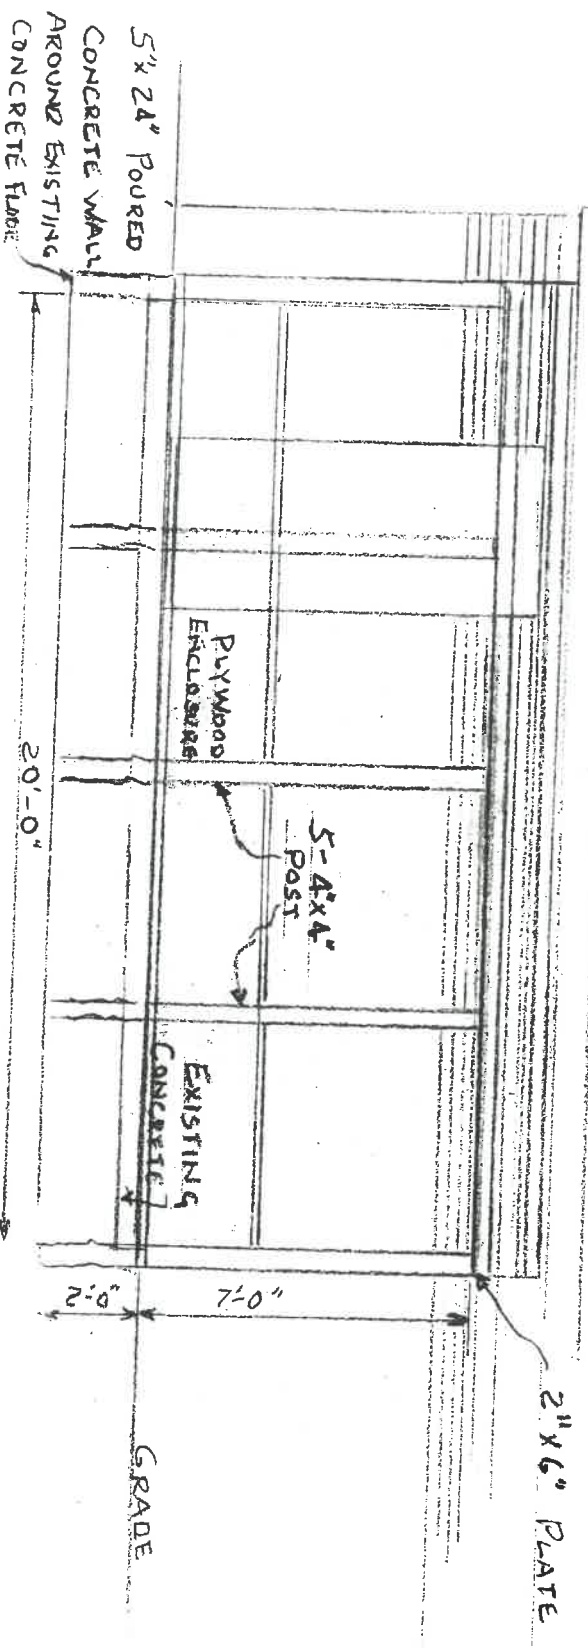

SOUTH ELEVATION

SCREENED IN BRCH
 580 BUCKEYE LANE
 FOR ROBERT C. JONES