


CITY OF NAPOLEON
BUILDING DEPT.
Plan Approval
By *ASL* Date *7/1/22*
WITH ADDENDUM

*590
Box*
Desbler Ham
MR & MRS HARLEY SHUMAN
SCALE 1/4" = 1' By L.C.

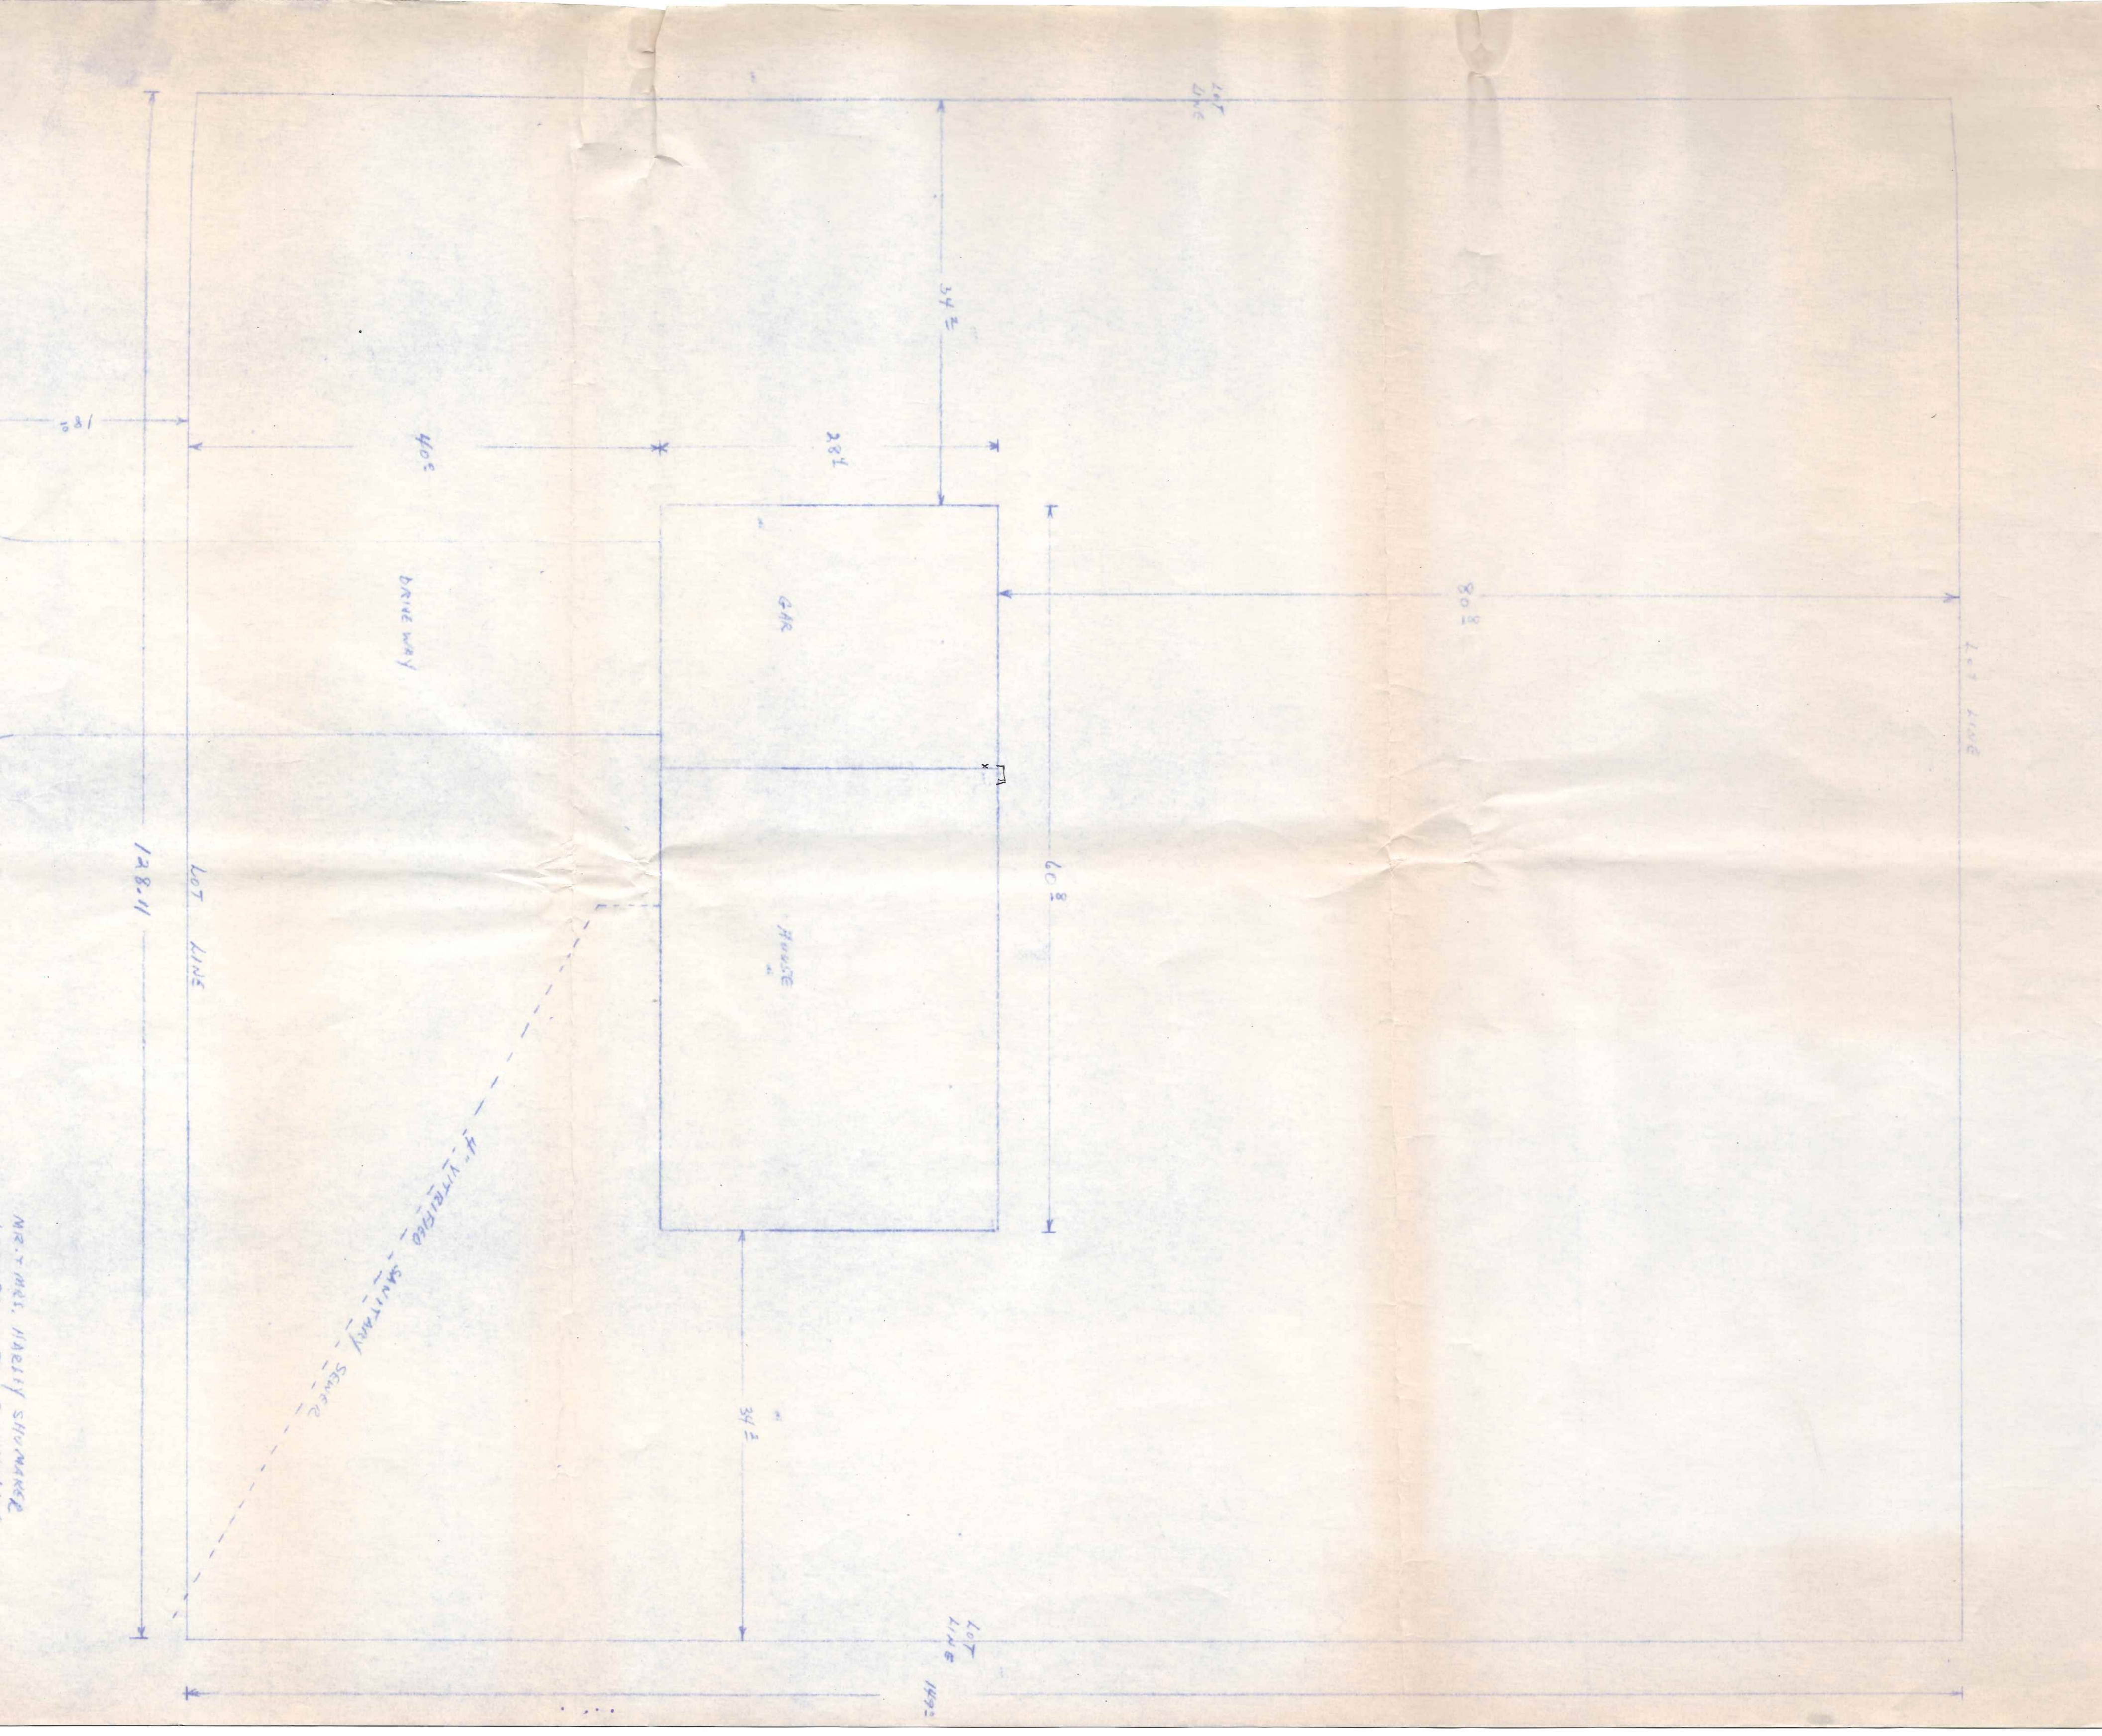

Lot
Line

34.2

28.1

40.5

DRIVEWAY

GARAGE

HOUSE

80.3

Lot
Line

60.8

34.2

128.11



LOT
LINE

4" VITRIFIED
SANITARY
SEWER

Lot
Line

149.2

MR. T. M. HARTLEY SHUMAKER

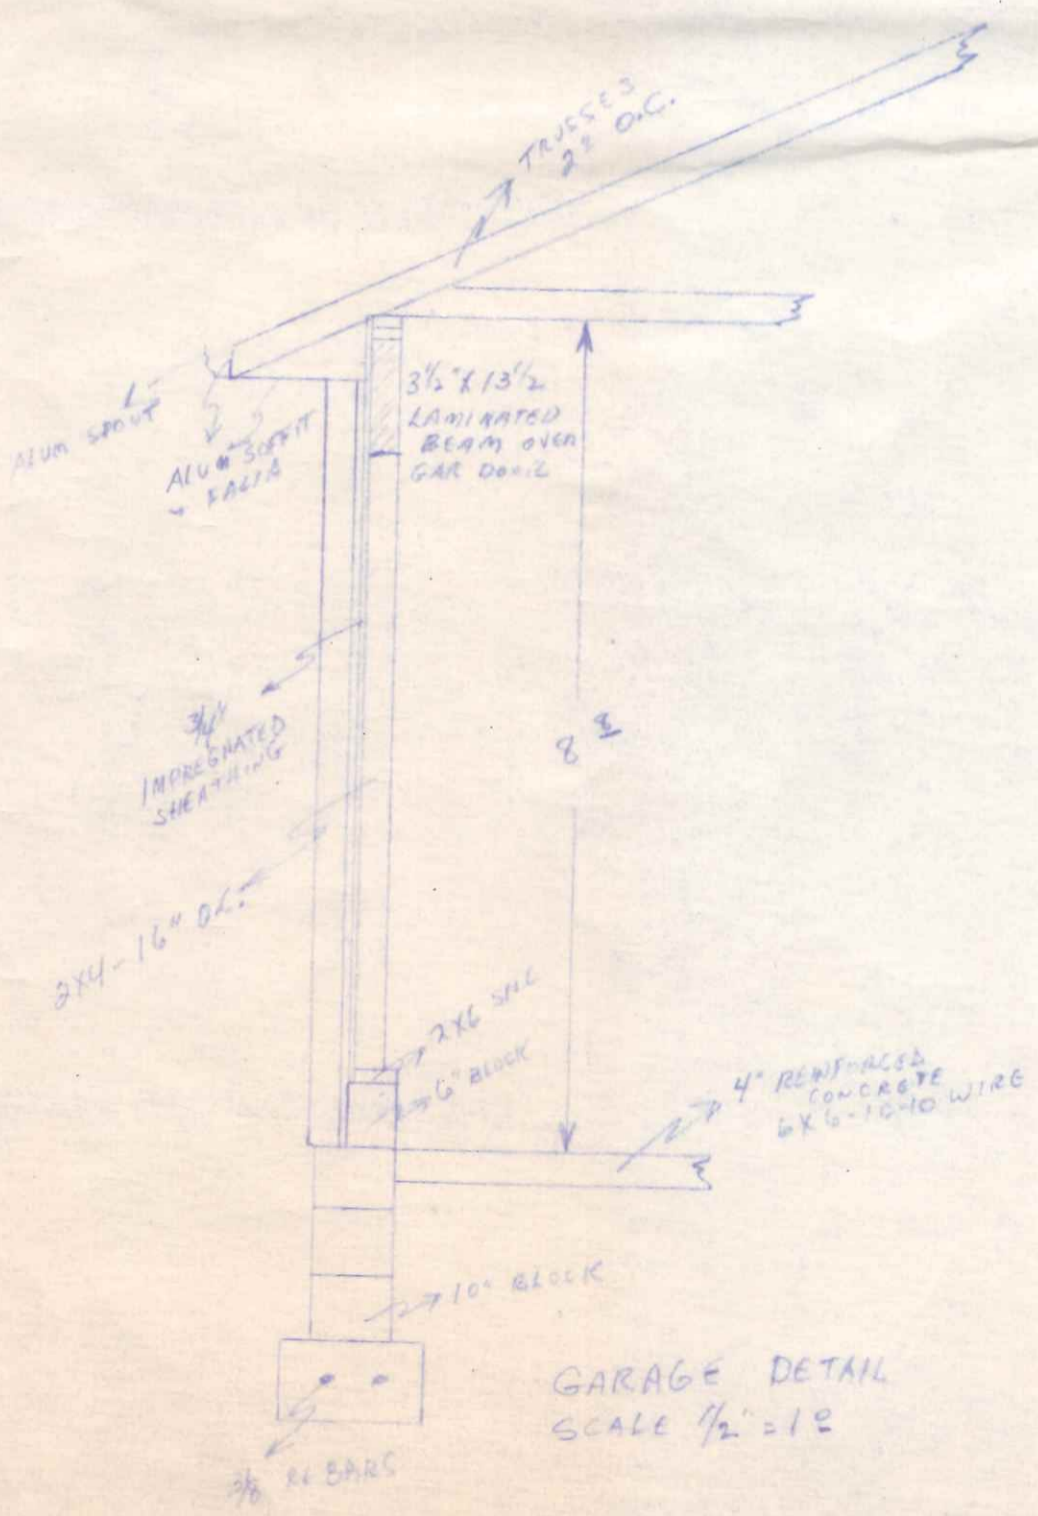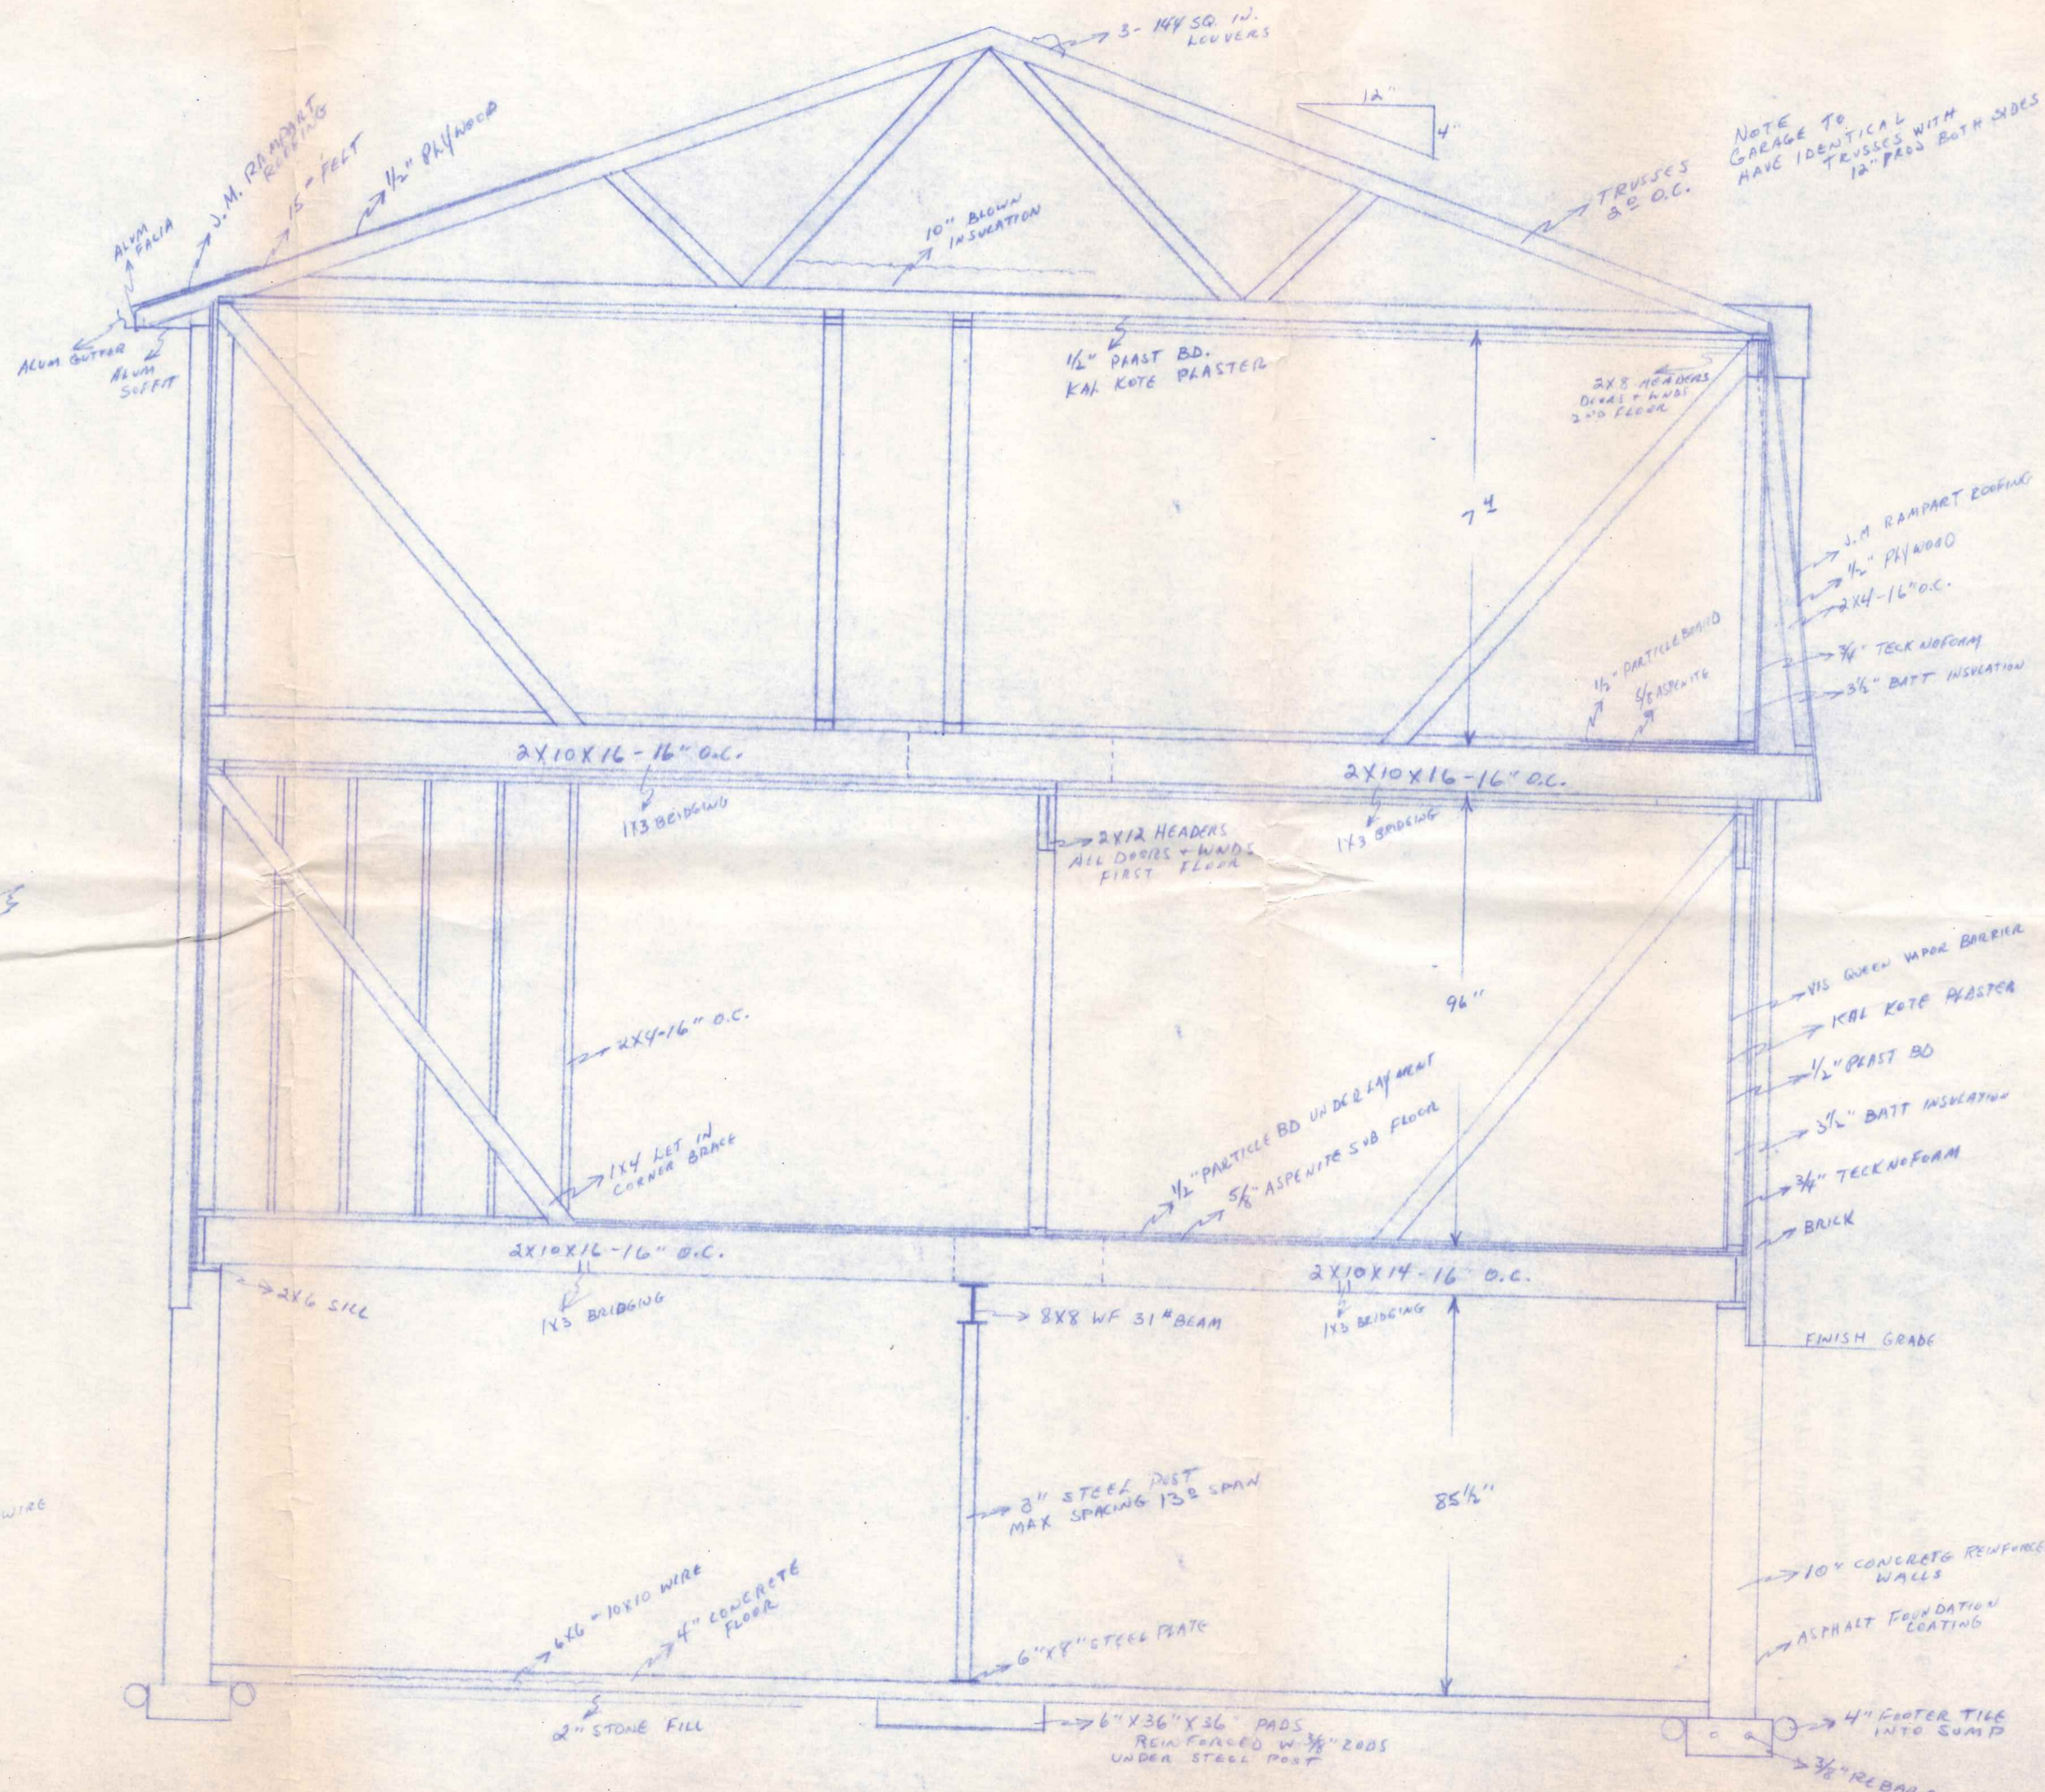

GARAGE DETAIL
SCALE 1/2" = 1'