


595
Buckeye

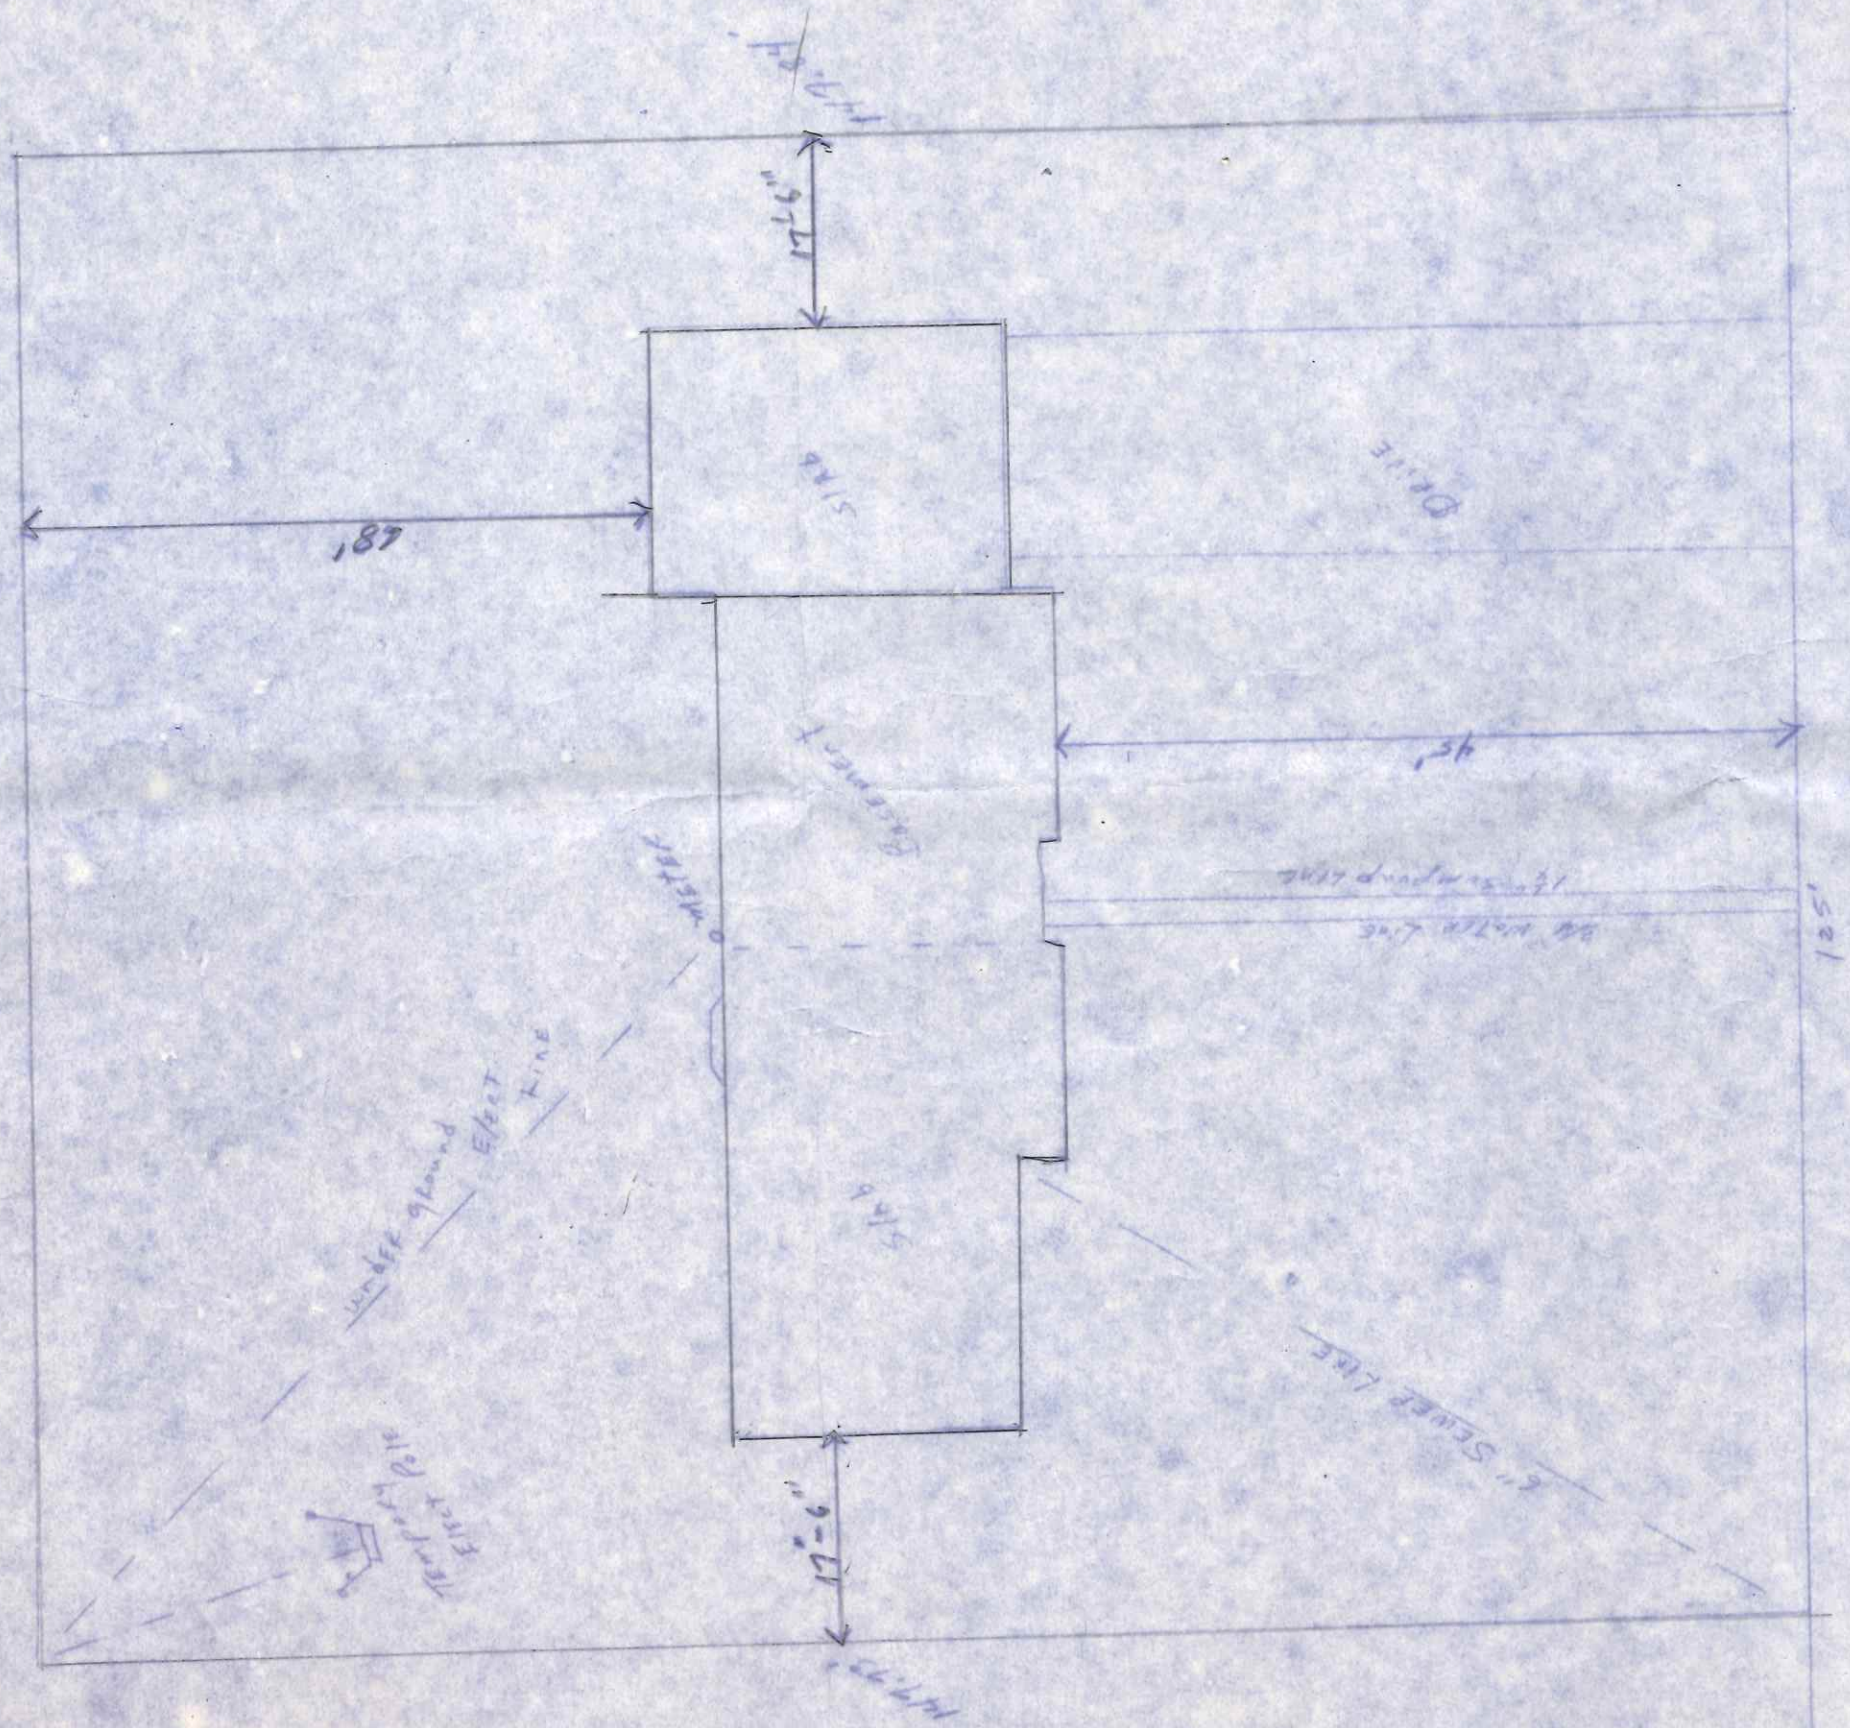

56 88

128'

187

17'-6"

Slab

Basement

Slab

17'-6"

Drill

43'

24" WATER LINE
12" WATER LINE


105'

BUCKEYE LANE

6" SEWER LINE
24" WATER LINE
12" WATER LINE

Under ground
Elect Fine

Trenching
Elect

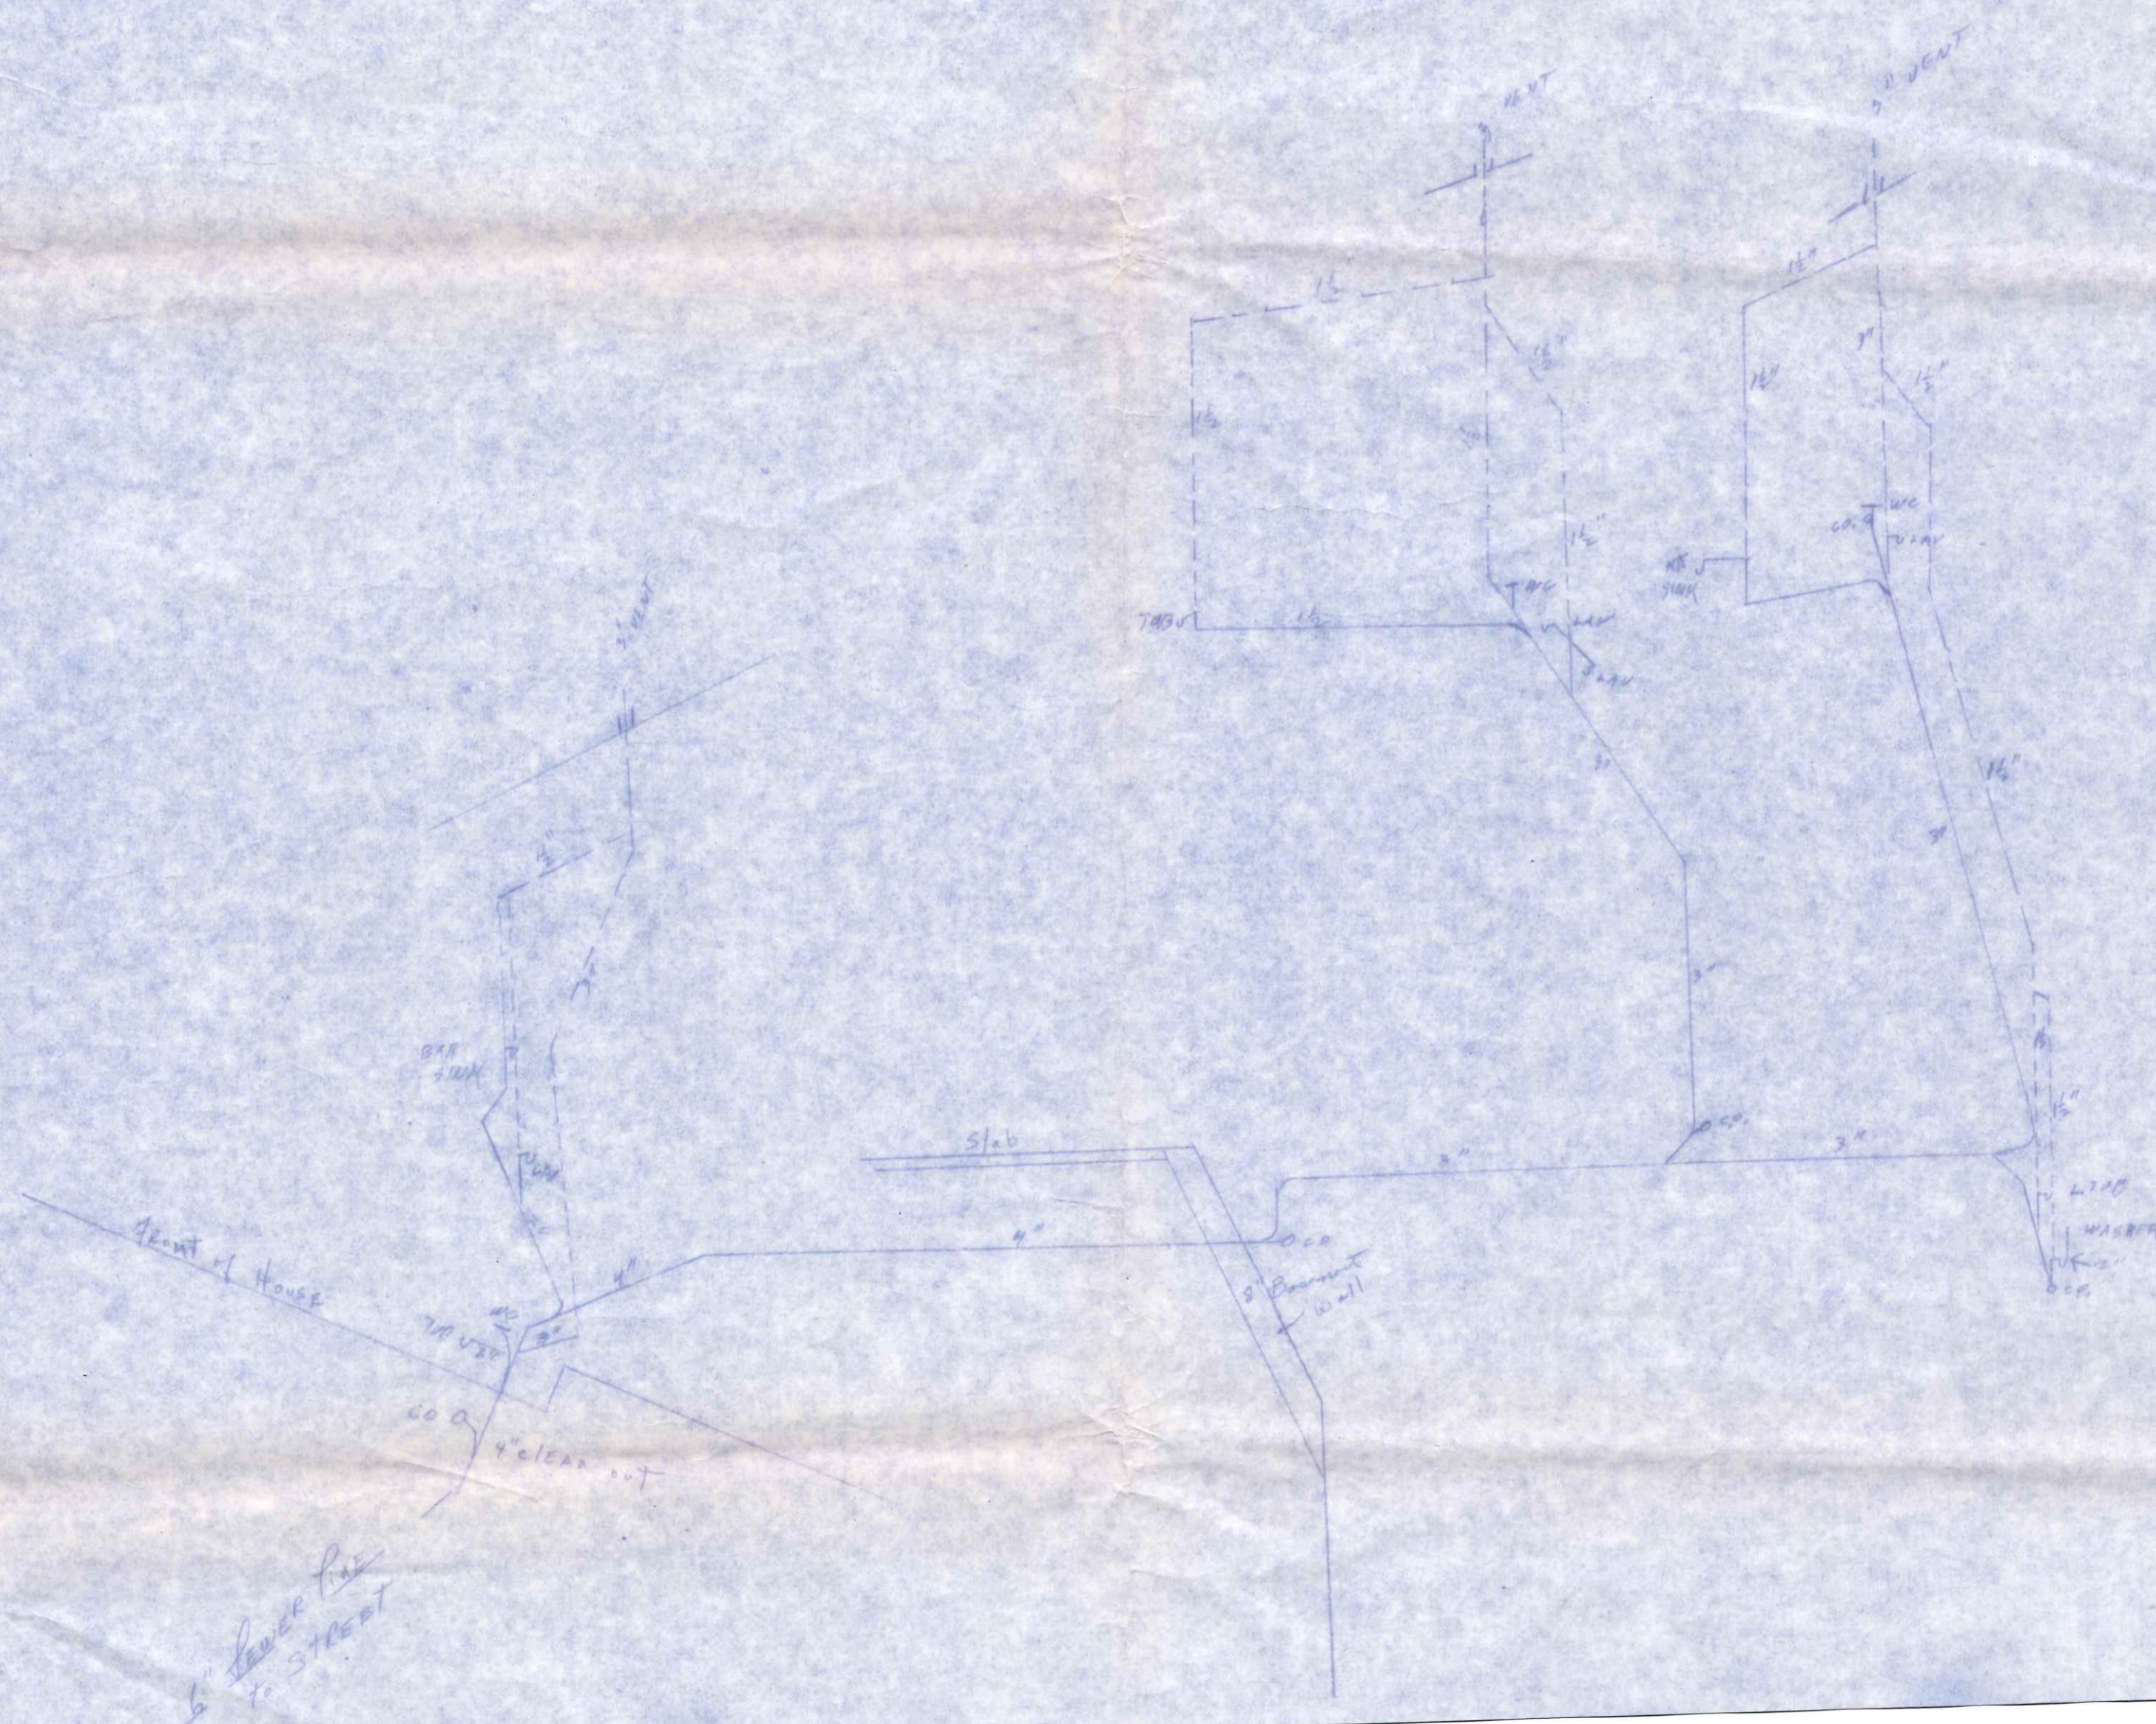

595 Buckeye