

Sample
mill



635
Buckeye

C/L of Street 60' R/W

Curb Line
Buckeye Lane

C/L of Street 60' R/W

Scale 1/8" = 1'-0"
 Plot plan for
 Mr. & Mrs. Wm. Selhard
 Lot 29 Anthony Wayne Area 4th Addition

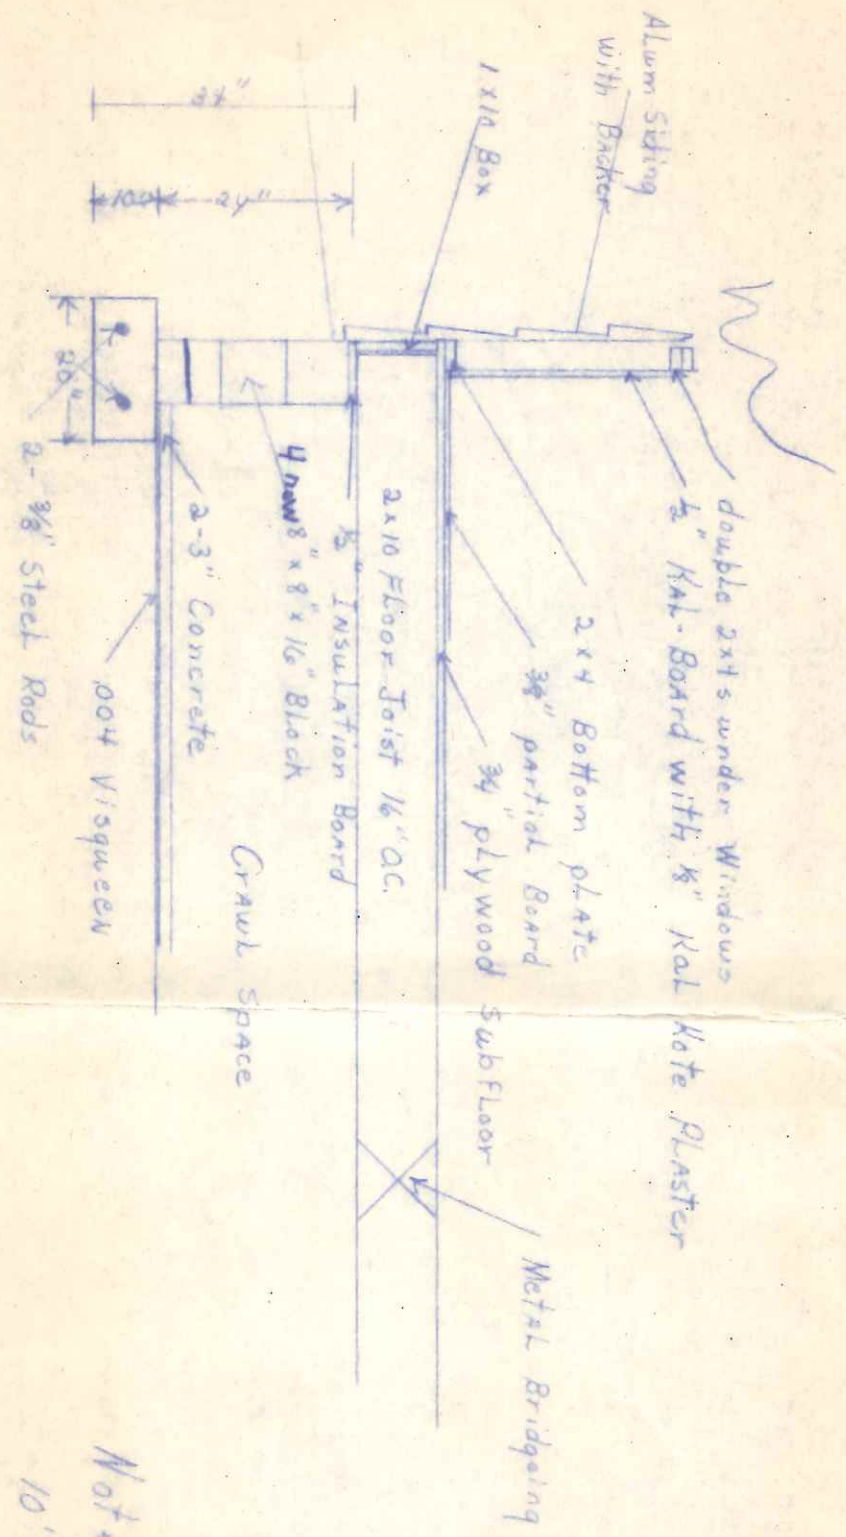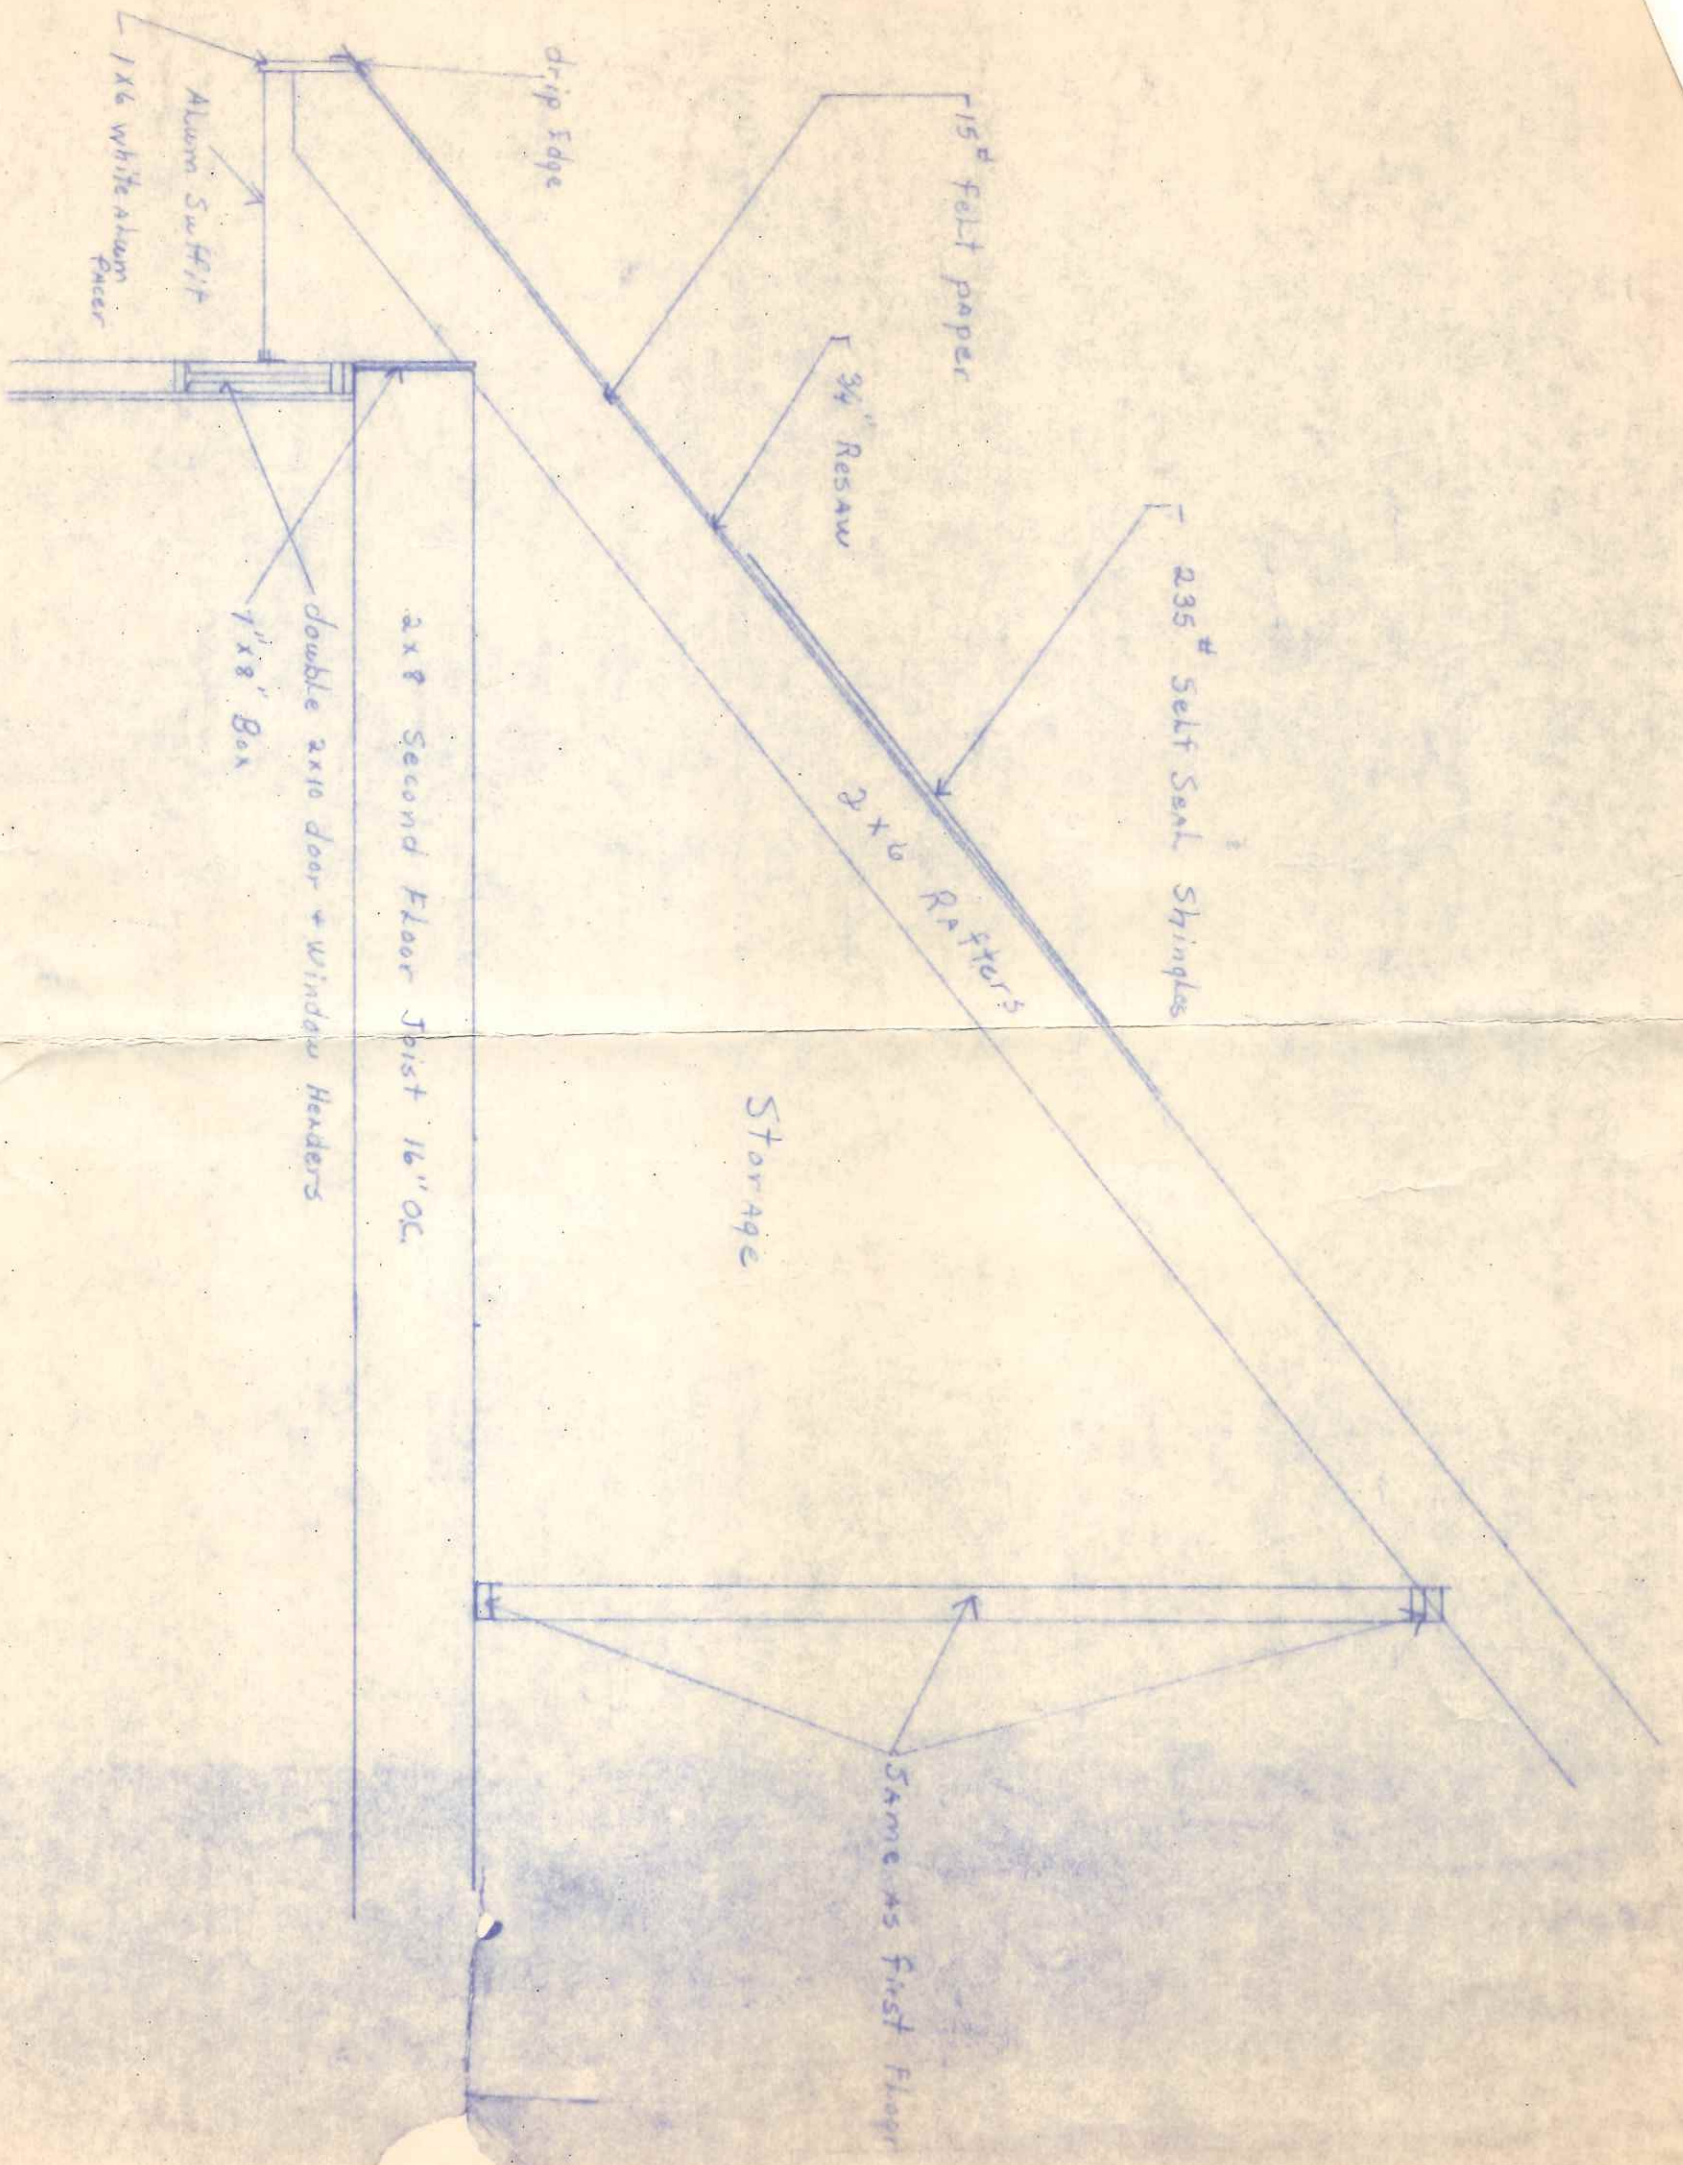

Note
10" Block Used for Birch front

Lot 69
Anthony Wayne Acres
4th Addition

59 Ft	1st Floor	1509
Living	2nd	712
Garage		572
Porchs		248