


RESIDENCE FLOOR PLAN  
 for Mr. & Mrs. NED HATHWAY  
 NAPOLEON, OHIO

WAS  
 Buckeye


Scale 1/4" = 1 Ft.

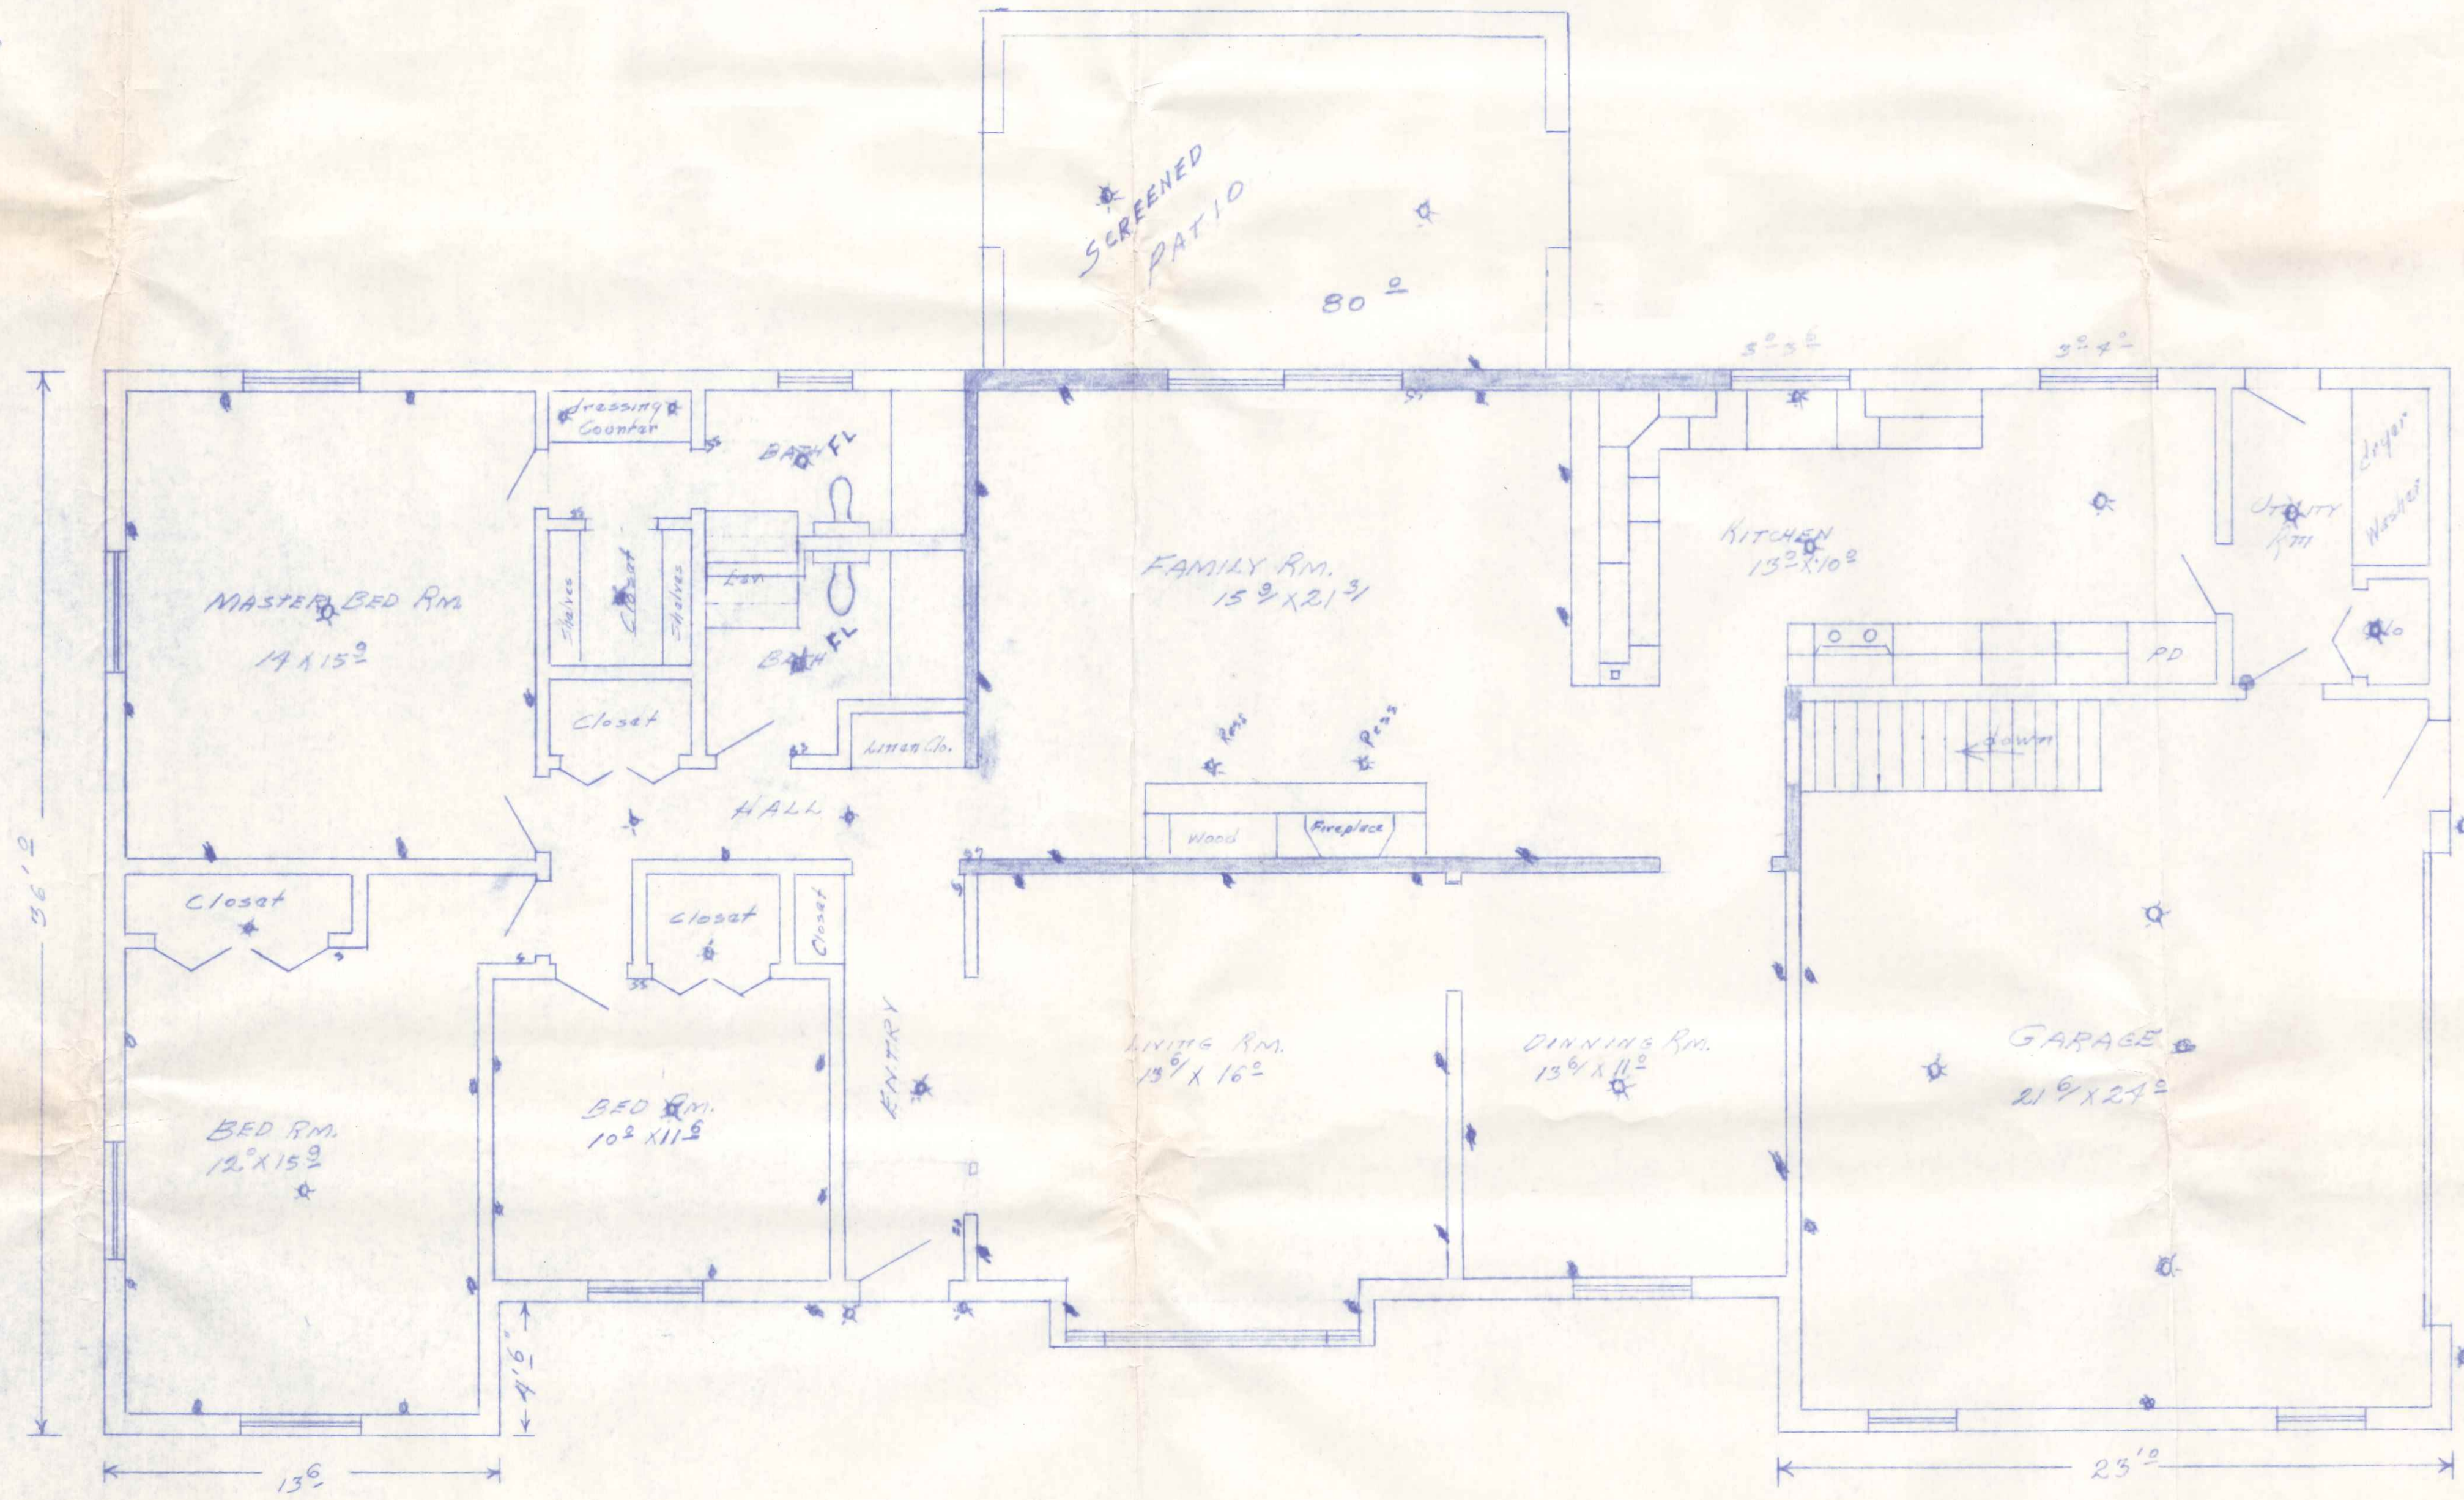

RESIDENCE FLOOR PLAN  
 for Mr. & Mrs. NED HATHWAY  
 NAPOLEON, OHIO

Scale 1/4" = 1 Ft.

Plot Plan for MERRIS PLAZA RES.  
Napoleon, Ohio  
by Lloyd Conner & Archibald, Ohio  
No Scale

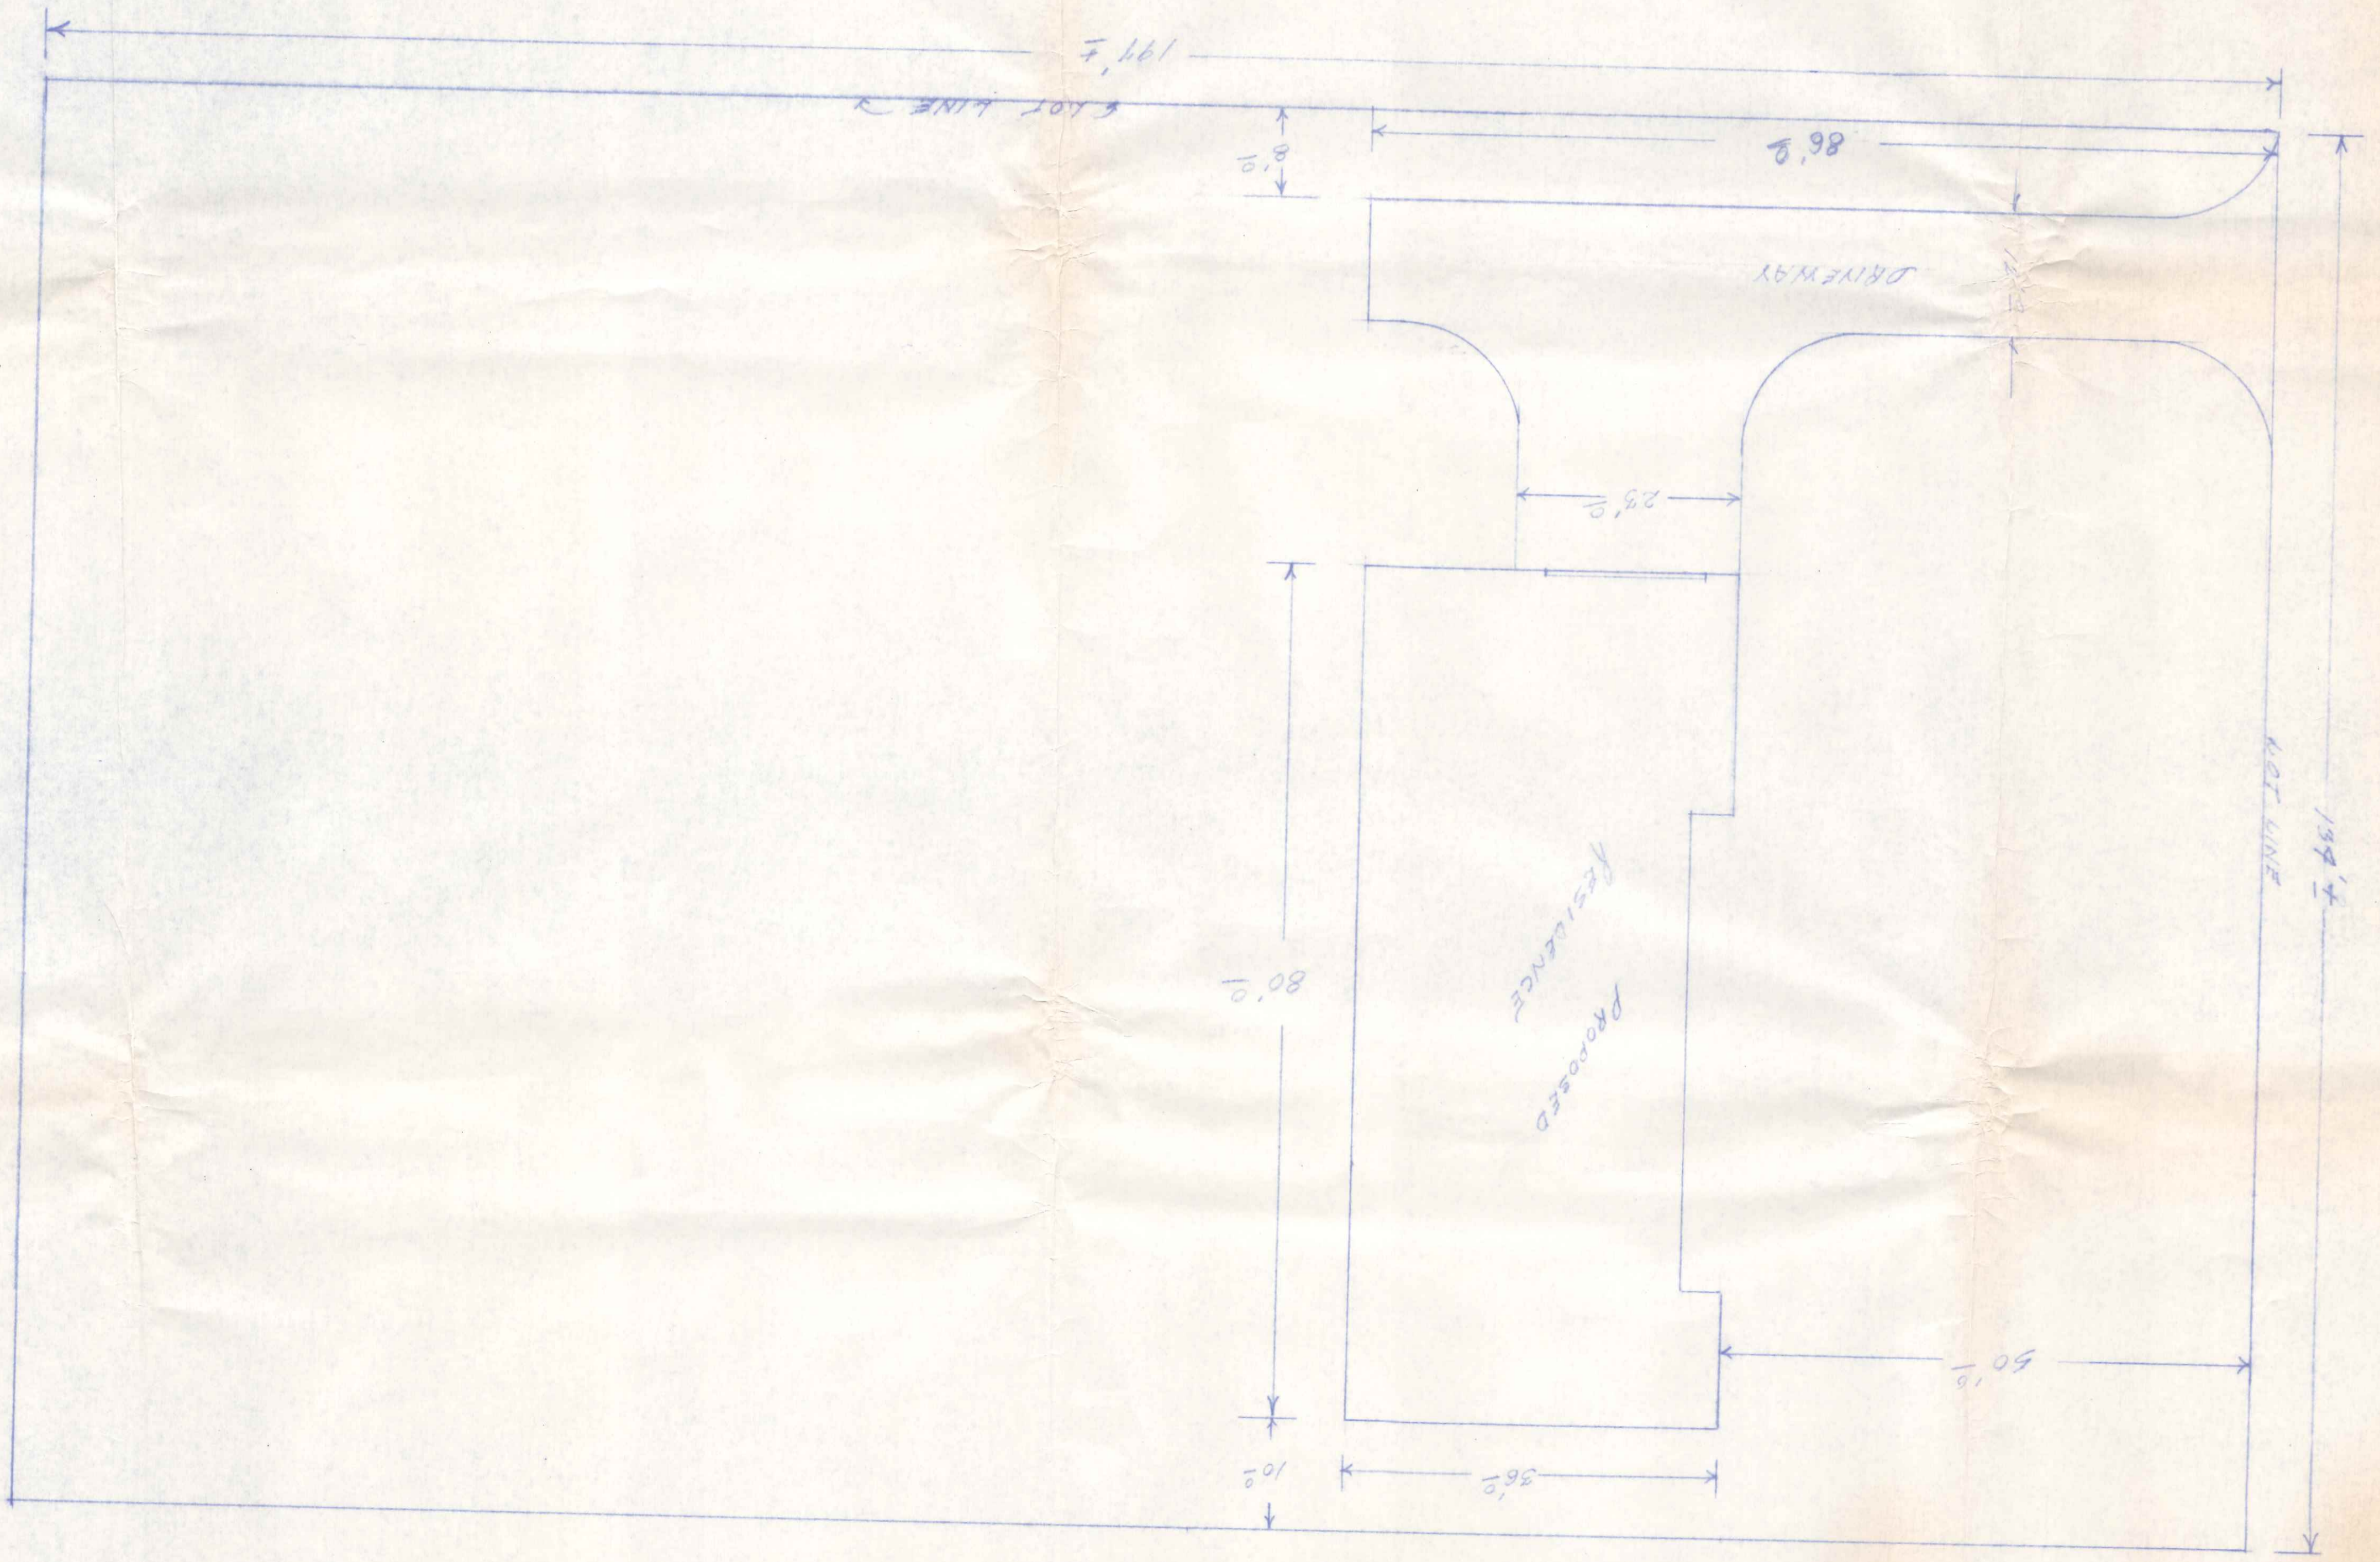

Plot Plan for Mrs. M. H. HATKIN'S RES.  
Napoleon, Ohio  
by Wesley Condit Co. Architects, Ohio  
No scale

