


CHELSEA AVENUE

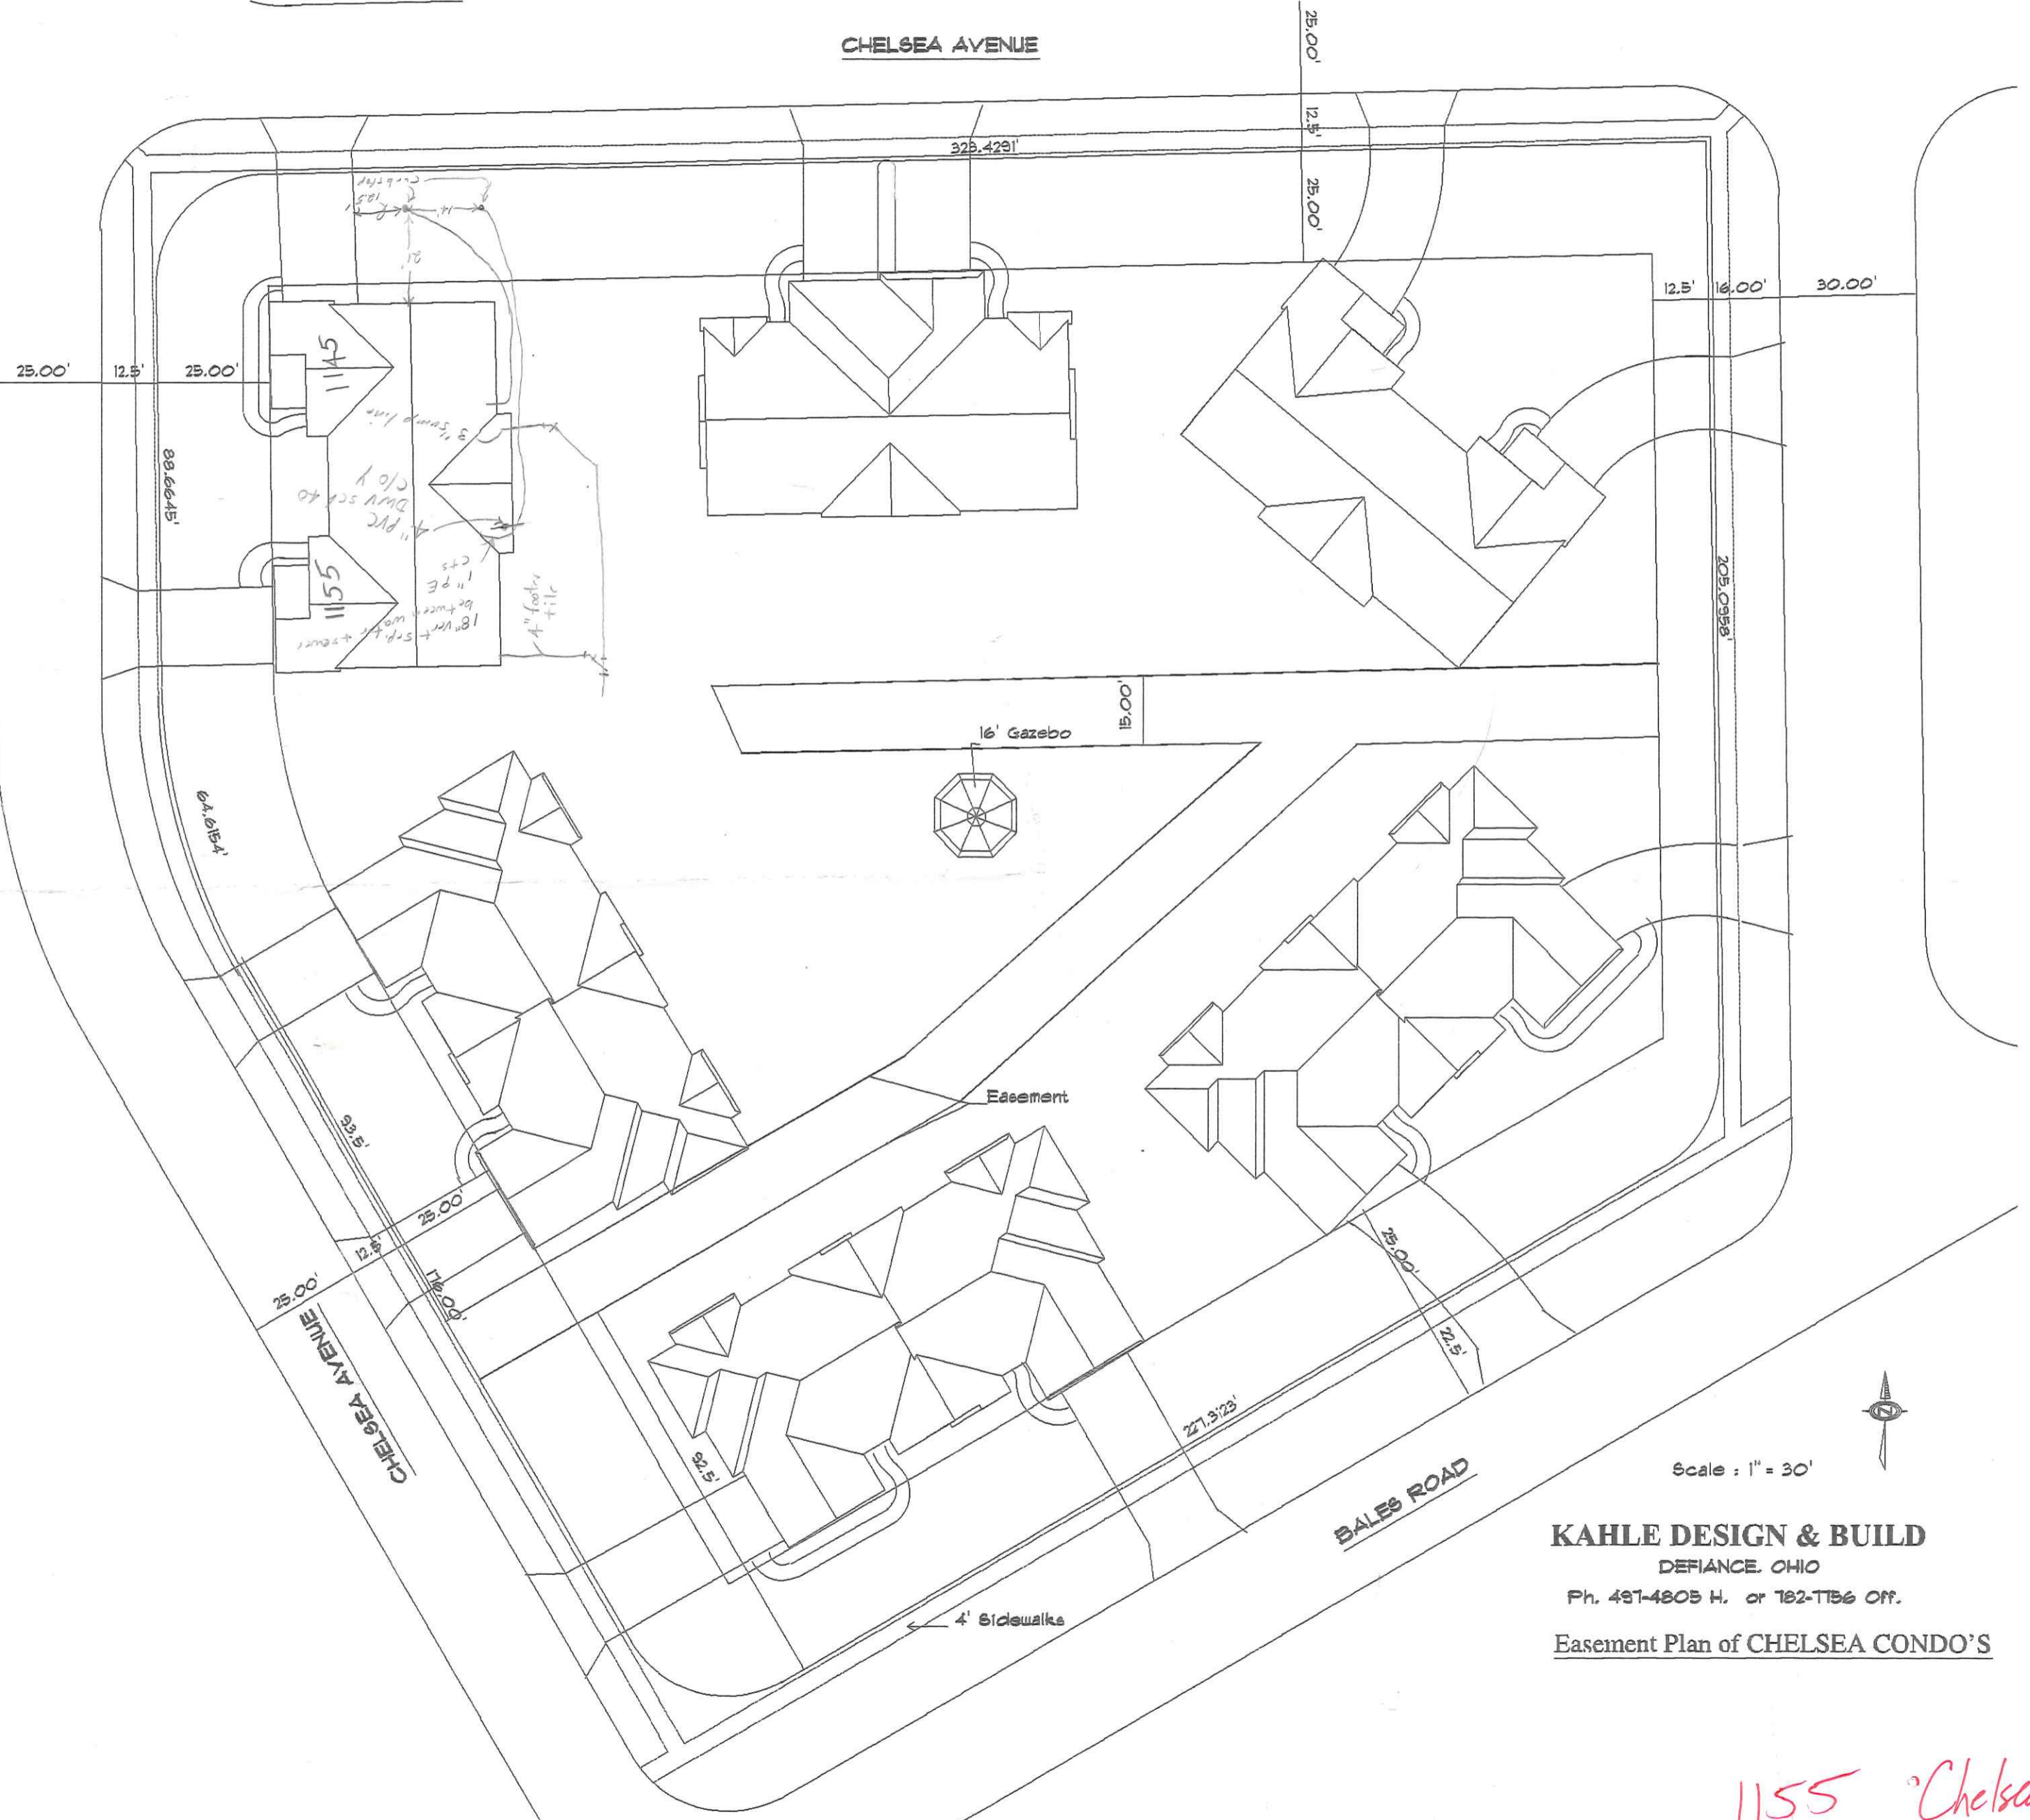

Scale : 1" = 30'



KAHLE DESIGN & BUILD
 DEFIANCE, OHIO
 Ph. 431-4805 H. or 782-TT56 Off.
Easement Plan of CHELSEA CONDO'S

1155 Chelsea