
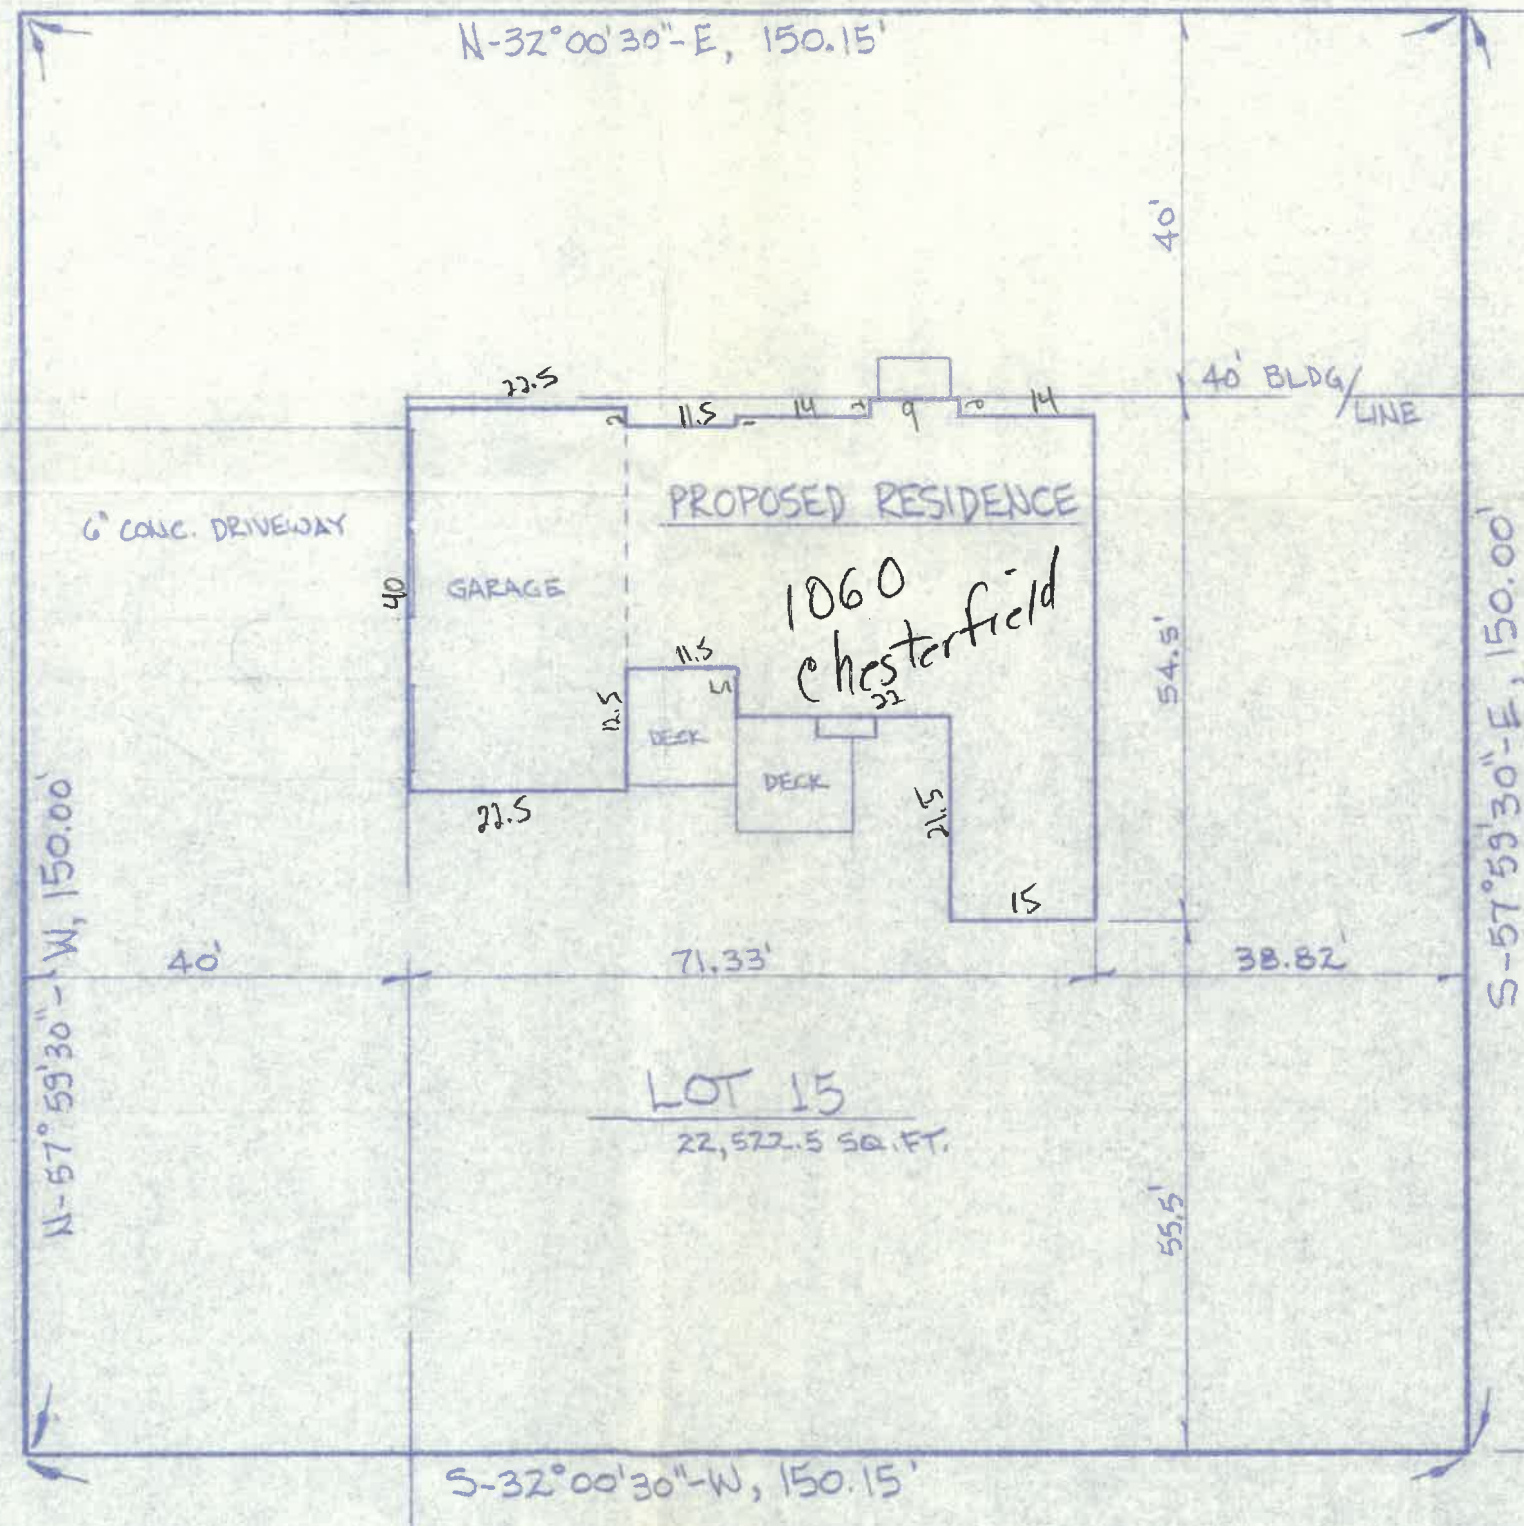


☐ CHESTERFIELD DRIVE ~ 60' R/W

☐ NEWARD DRIVE ~ 80' R/W

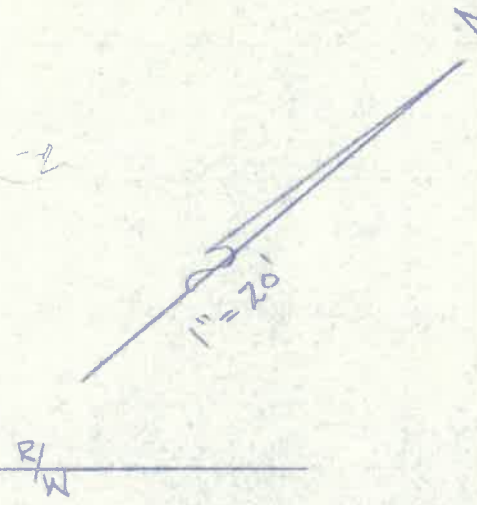

SITE PLAN FOR
MOCK-BUEHRER BUIL
LOT NO. 5, TWIN OAKS SUBDIV
NAPOLEON, OHIO

LOT 16 R/W

LOT 15
22,522.5 SQ. FT.

LOT 14