


Chesterfield

90.26

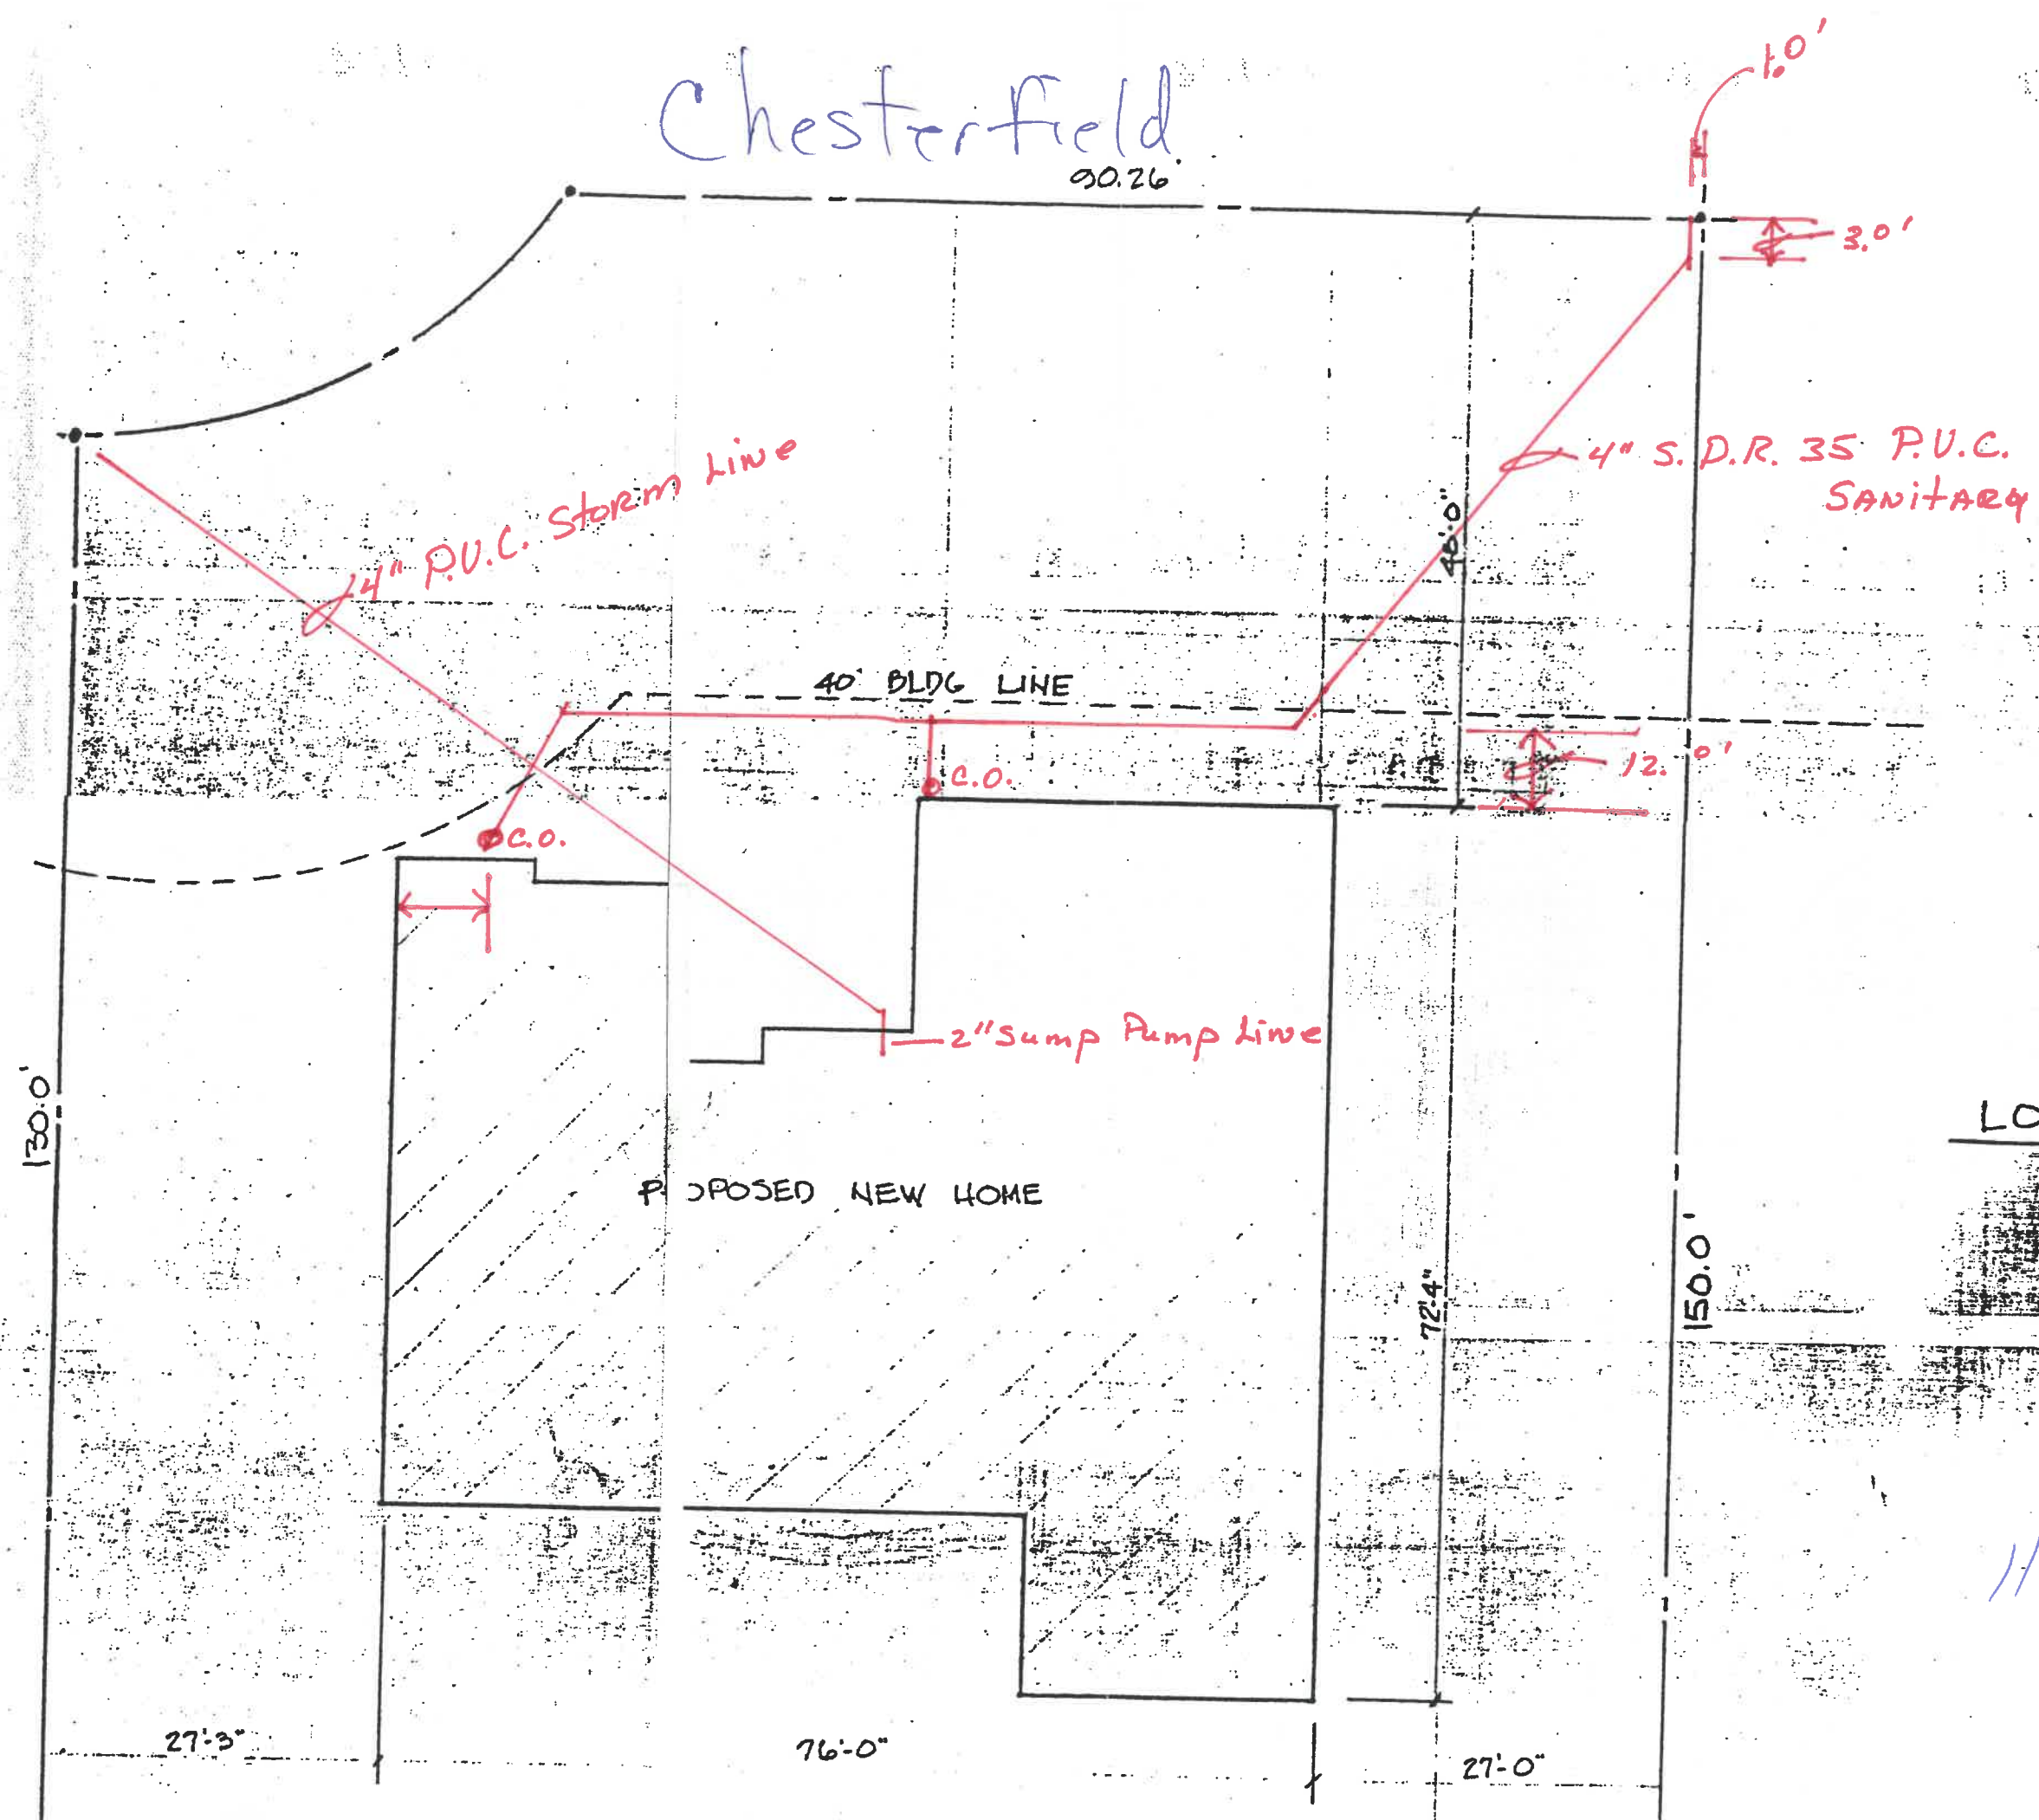

4" P.V.C. Storm Line

4" S.D.R. 35 P.V.C. SANITARY

40' BLDG LINE

C.O.

C.O.

2" Sump Pump Line

PROPOSED NEW HOME

LOT 4

1140

130.0'

27.3'

76.0'

27.0'

72.4'


150.0'

46.0'

12.0'

3.0'

1.0'

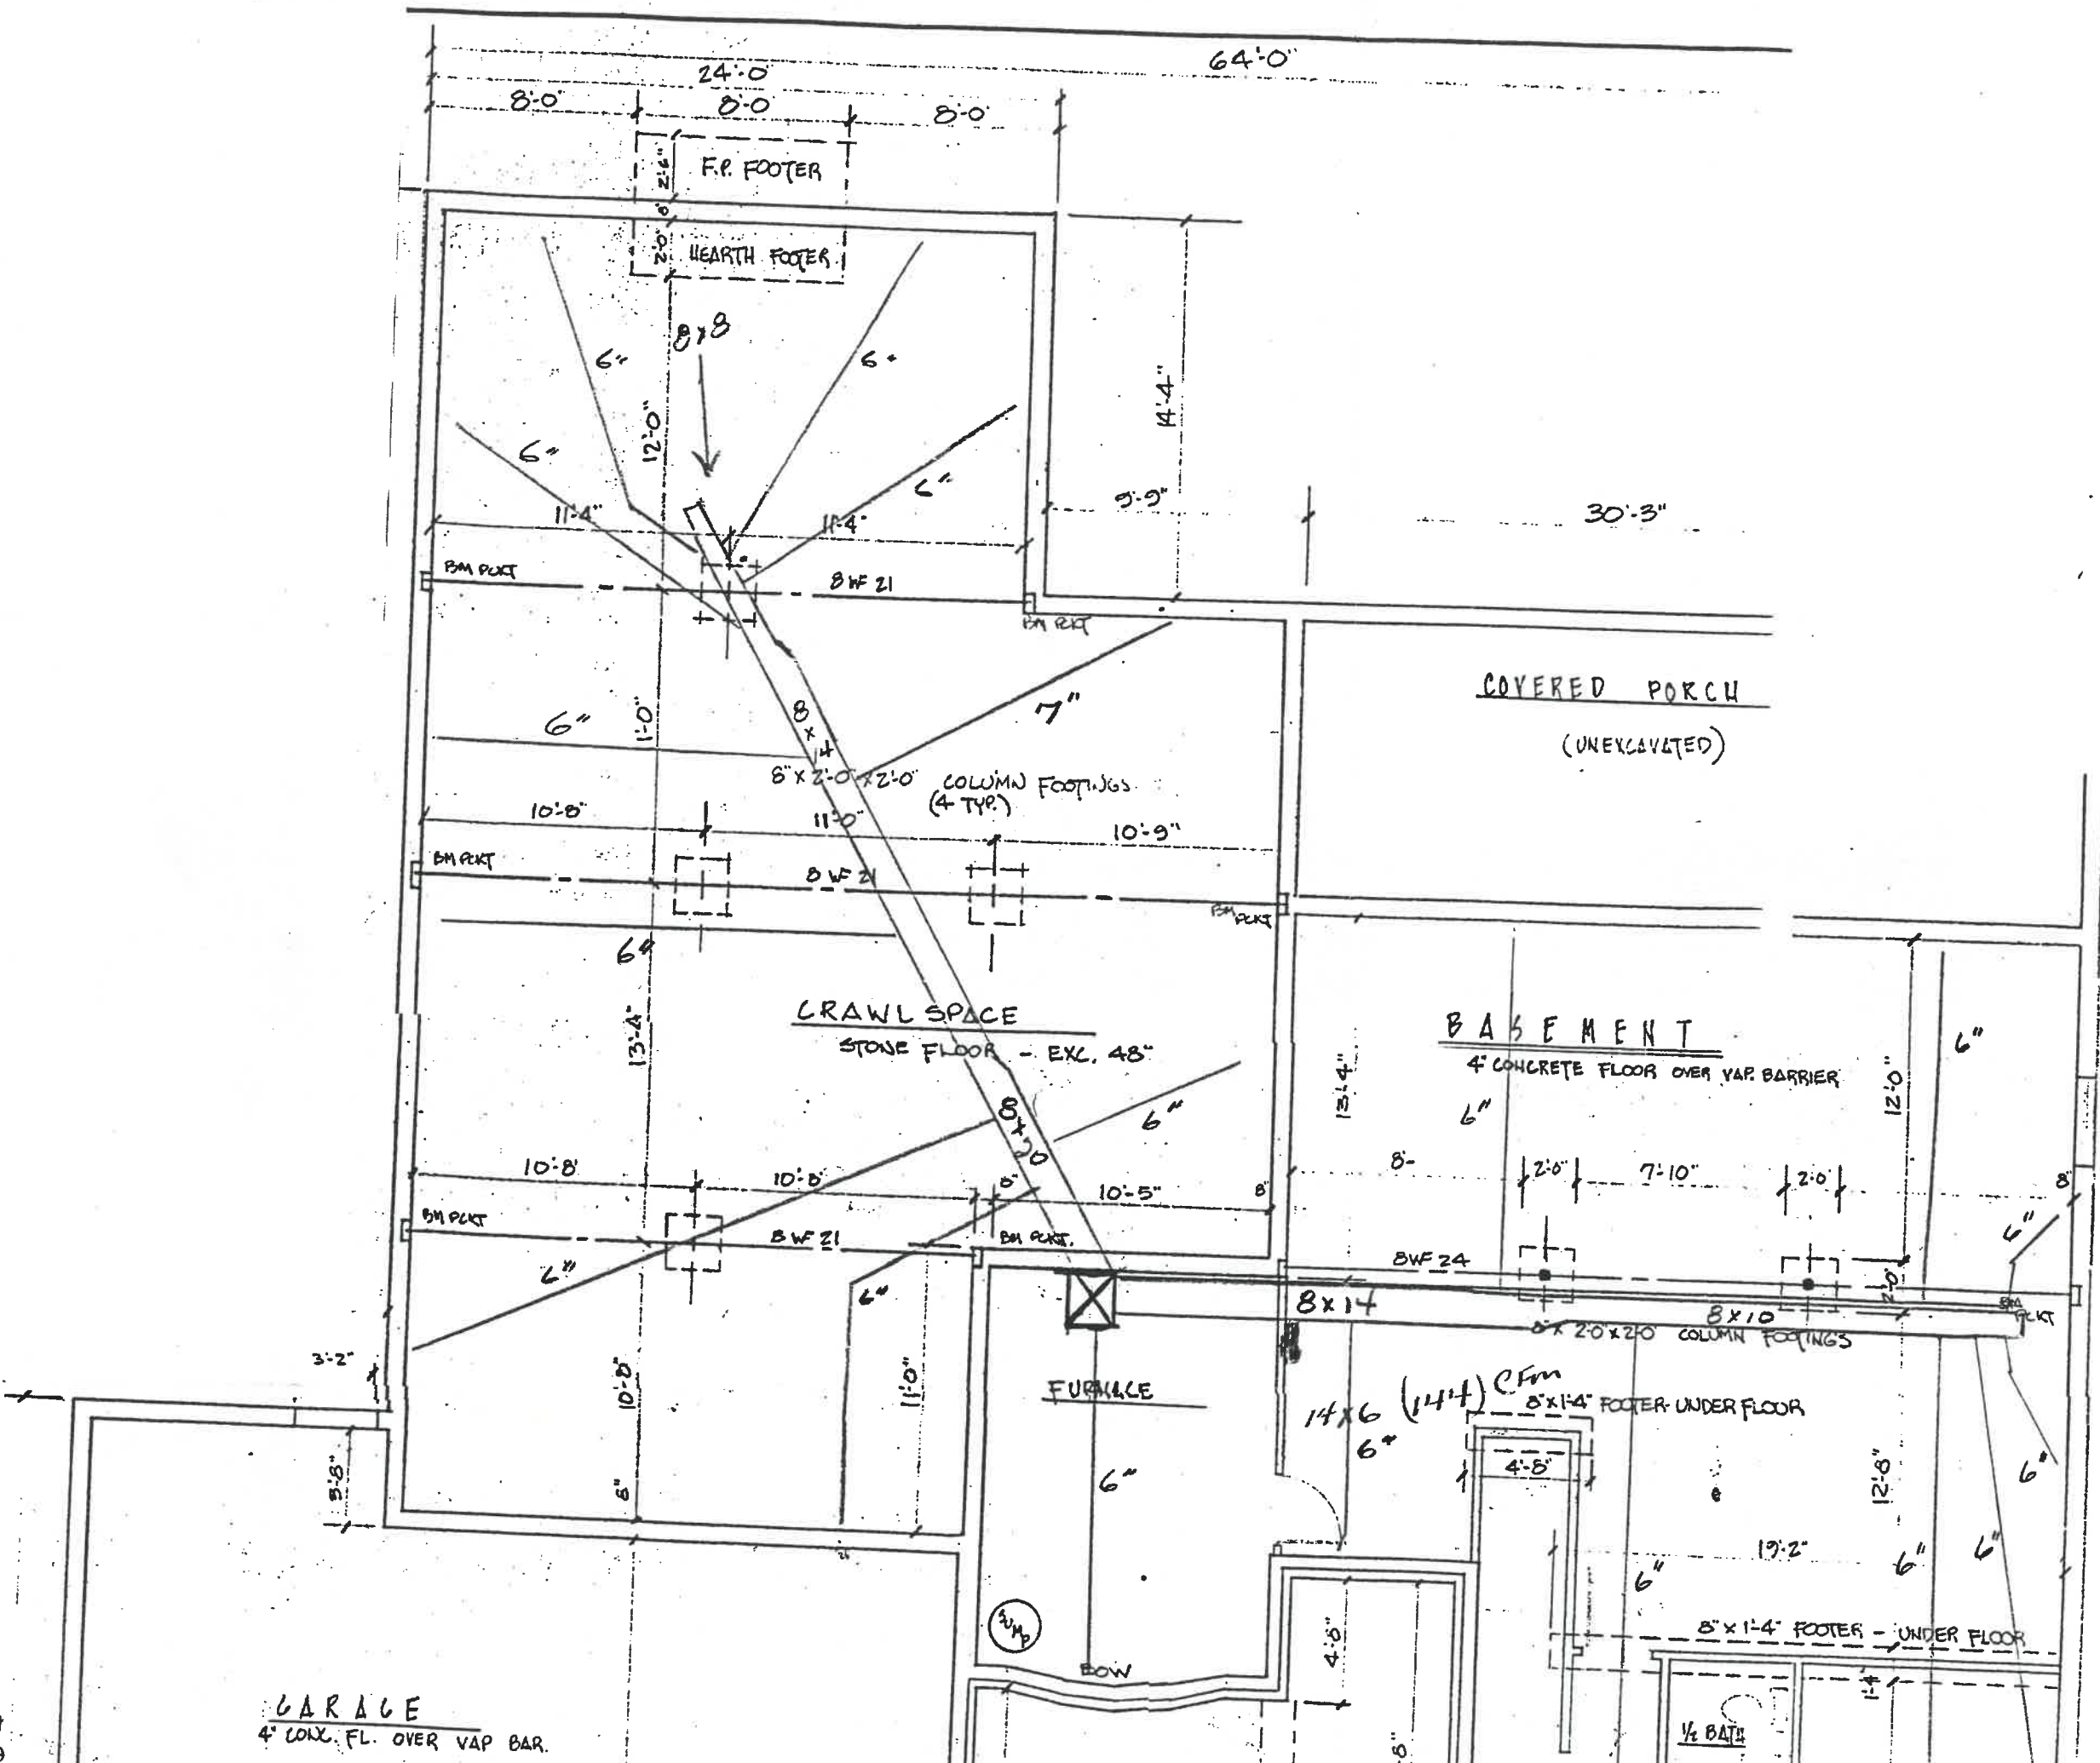

GARAGE
 4" CONX. FL. OVER VAP. BAR.

BASEMENT
 4" CONCRETE FLOOR OVER VAP. BARRIER

COVERED PORCH
 (UNECAVATED)

CRAWL SPACE
 STONE FLOOR - EXC. 48"

FURNACE

W.P.

BOW

1/2 BATH

14x6 (14x4) CFM

8" x 1-4" FOOTER UNDER FLOOR

8" x 1-4" FOOTER - UNDER FLOOR

8" x 2'-0" x 2'-0" COLUMN FOOTINGS

8" x 2'-0" x 2'-0" COLUMN FOOTINGS (4 TYPE)













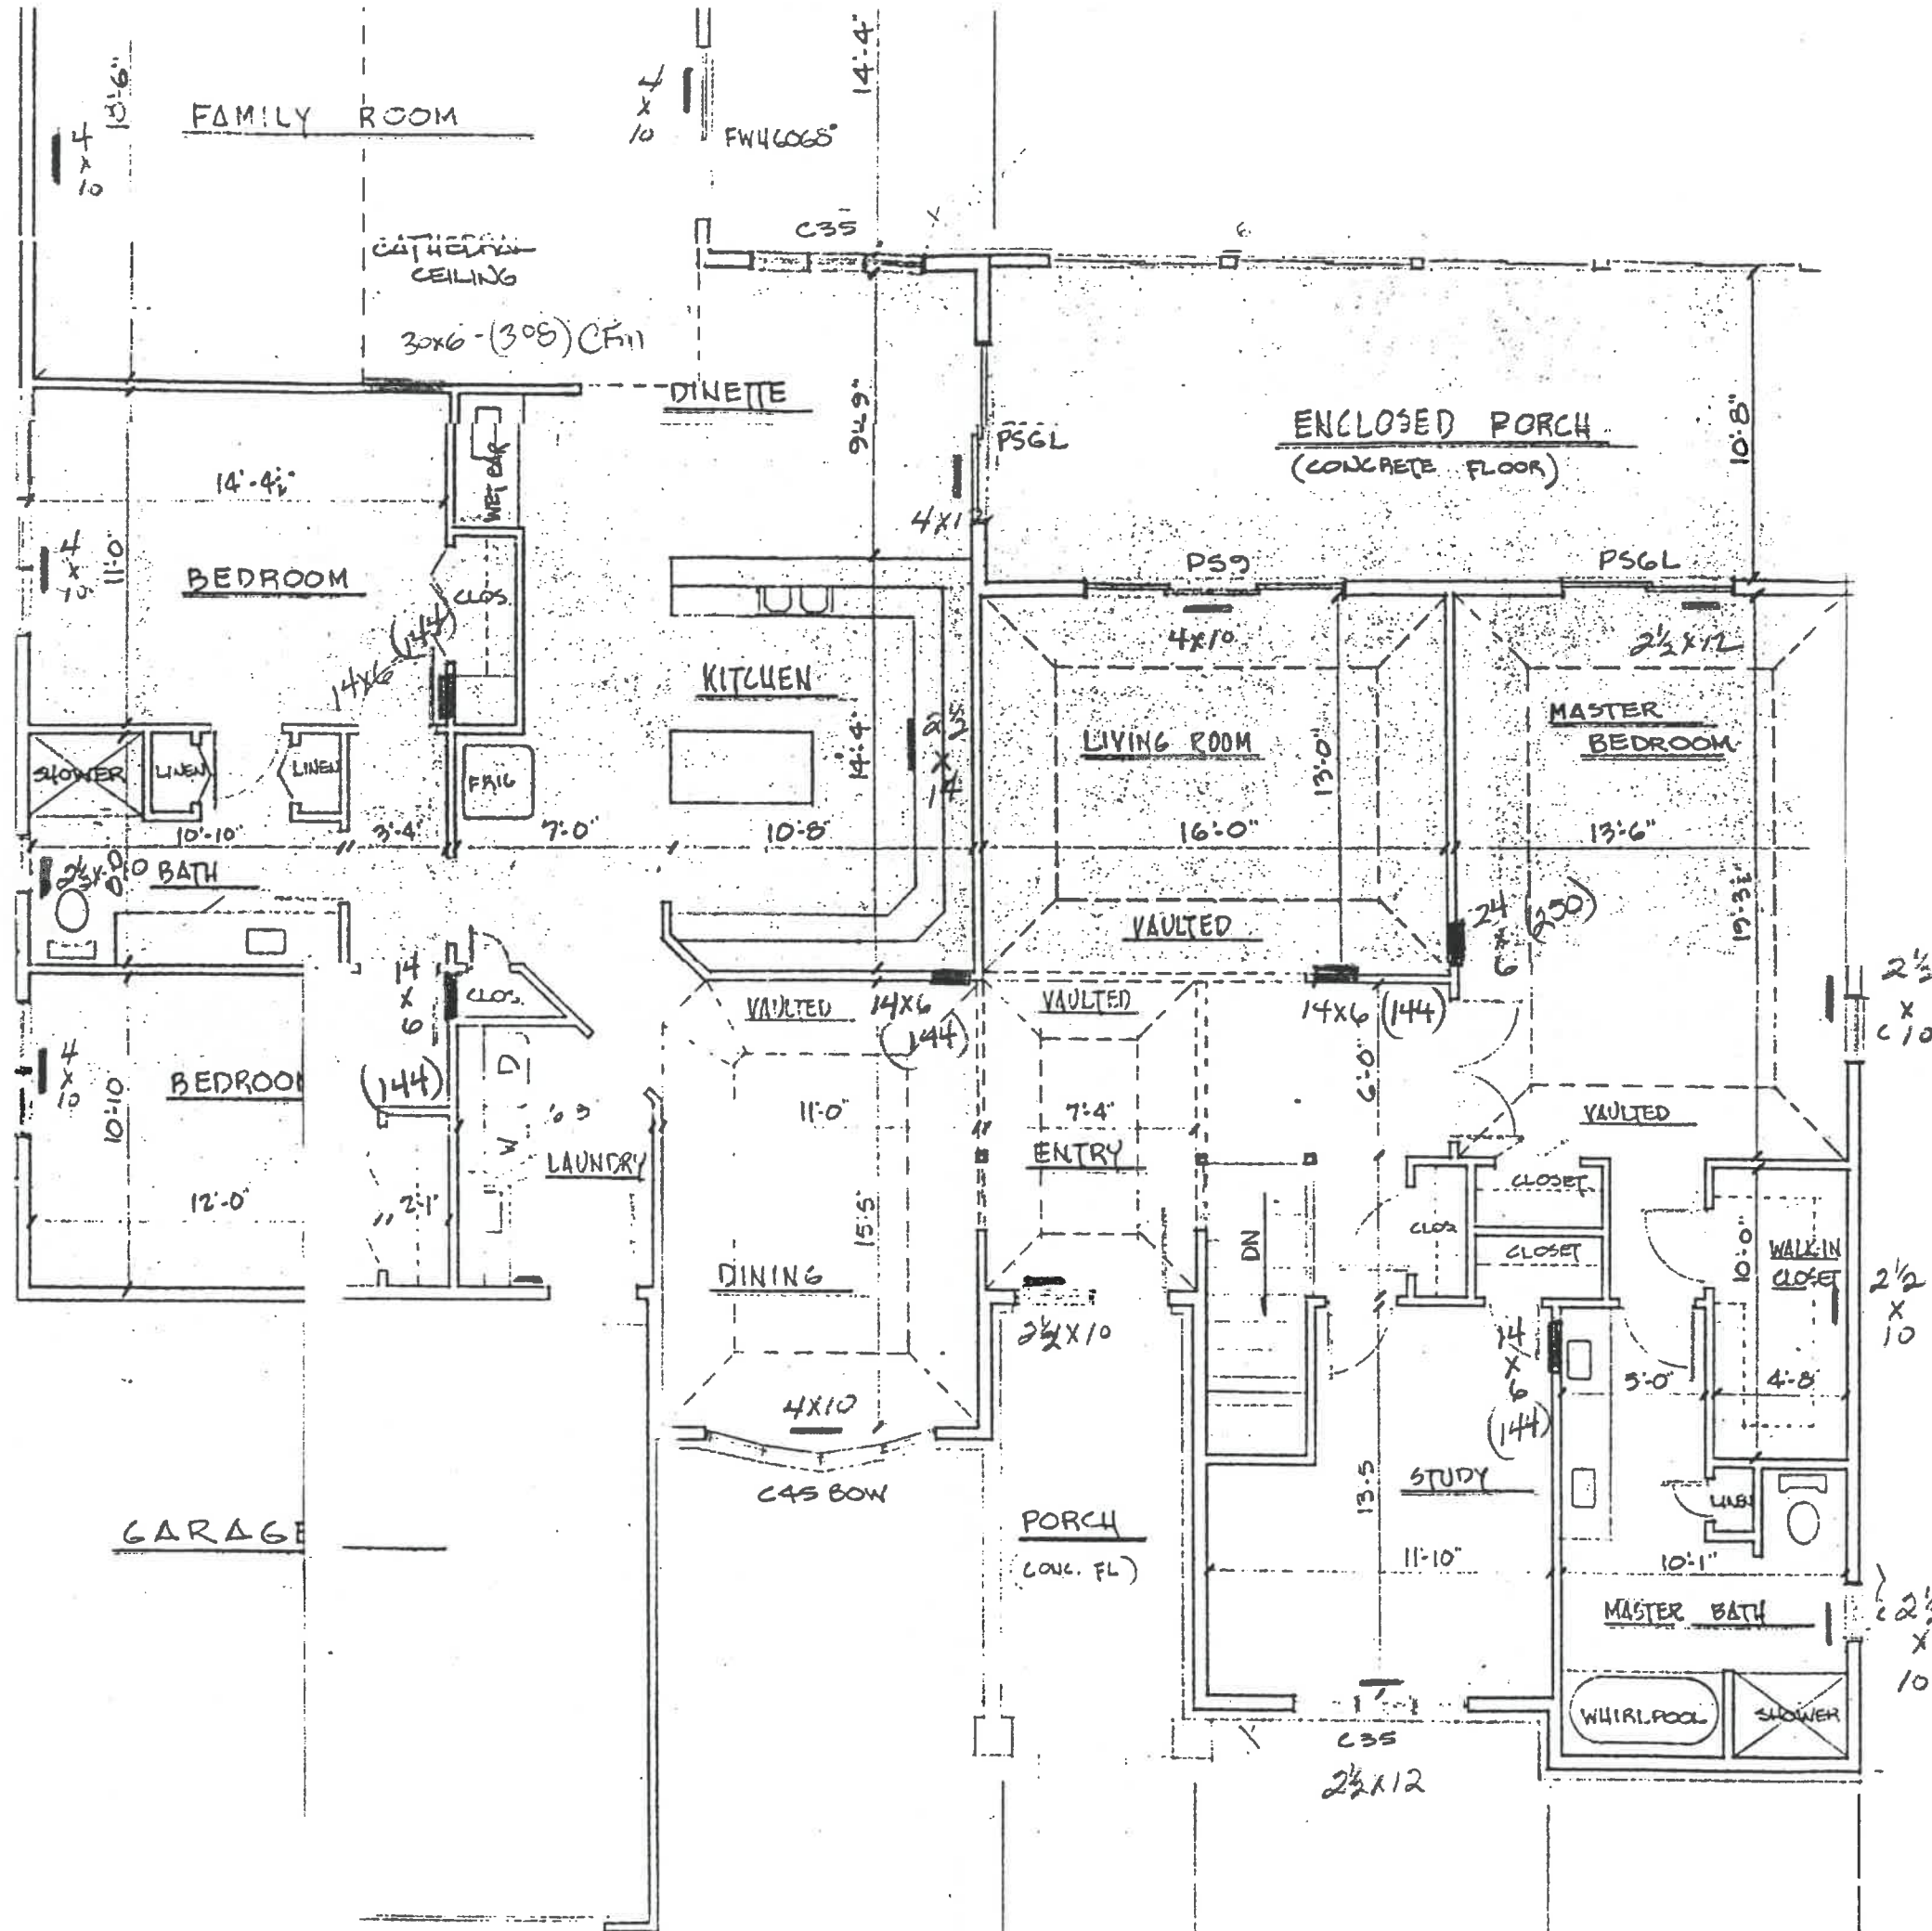

2.5 ton
 1200 cfm