

LOT 19

LOT 20
26,917 FT²


LOT 21

SITE PLAN FOR
BECK CONSTRUCTION CO.
LOT 20, TWIN OAKS IST ADDITION
CITY OF NAPOLEON, HENRY CO., OHIO

N

1" = 20'

1145
CHESTERFIELD DRIVE
60' R/W

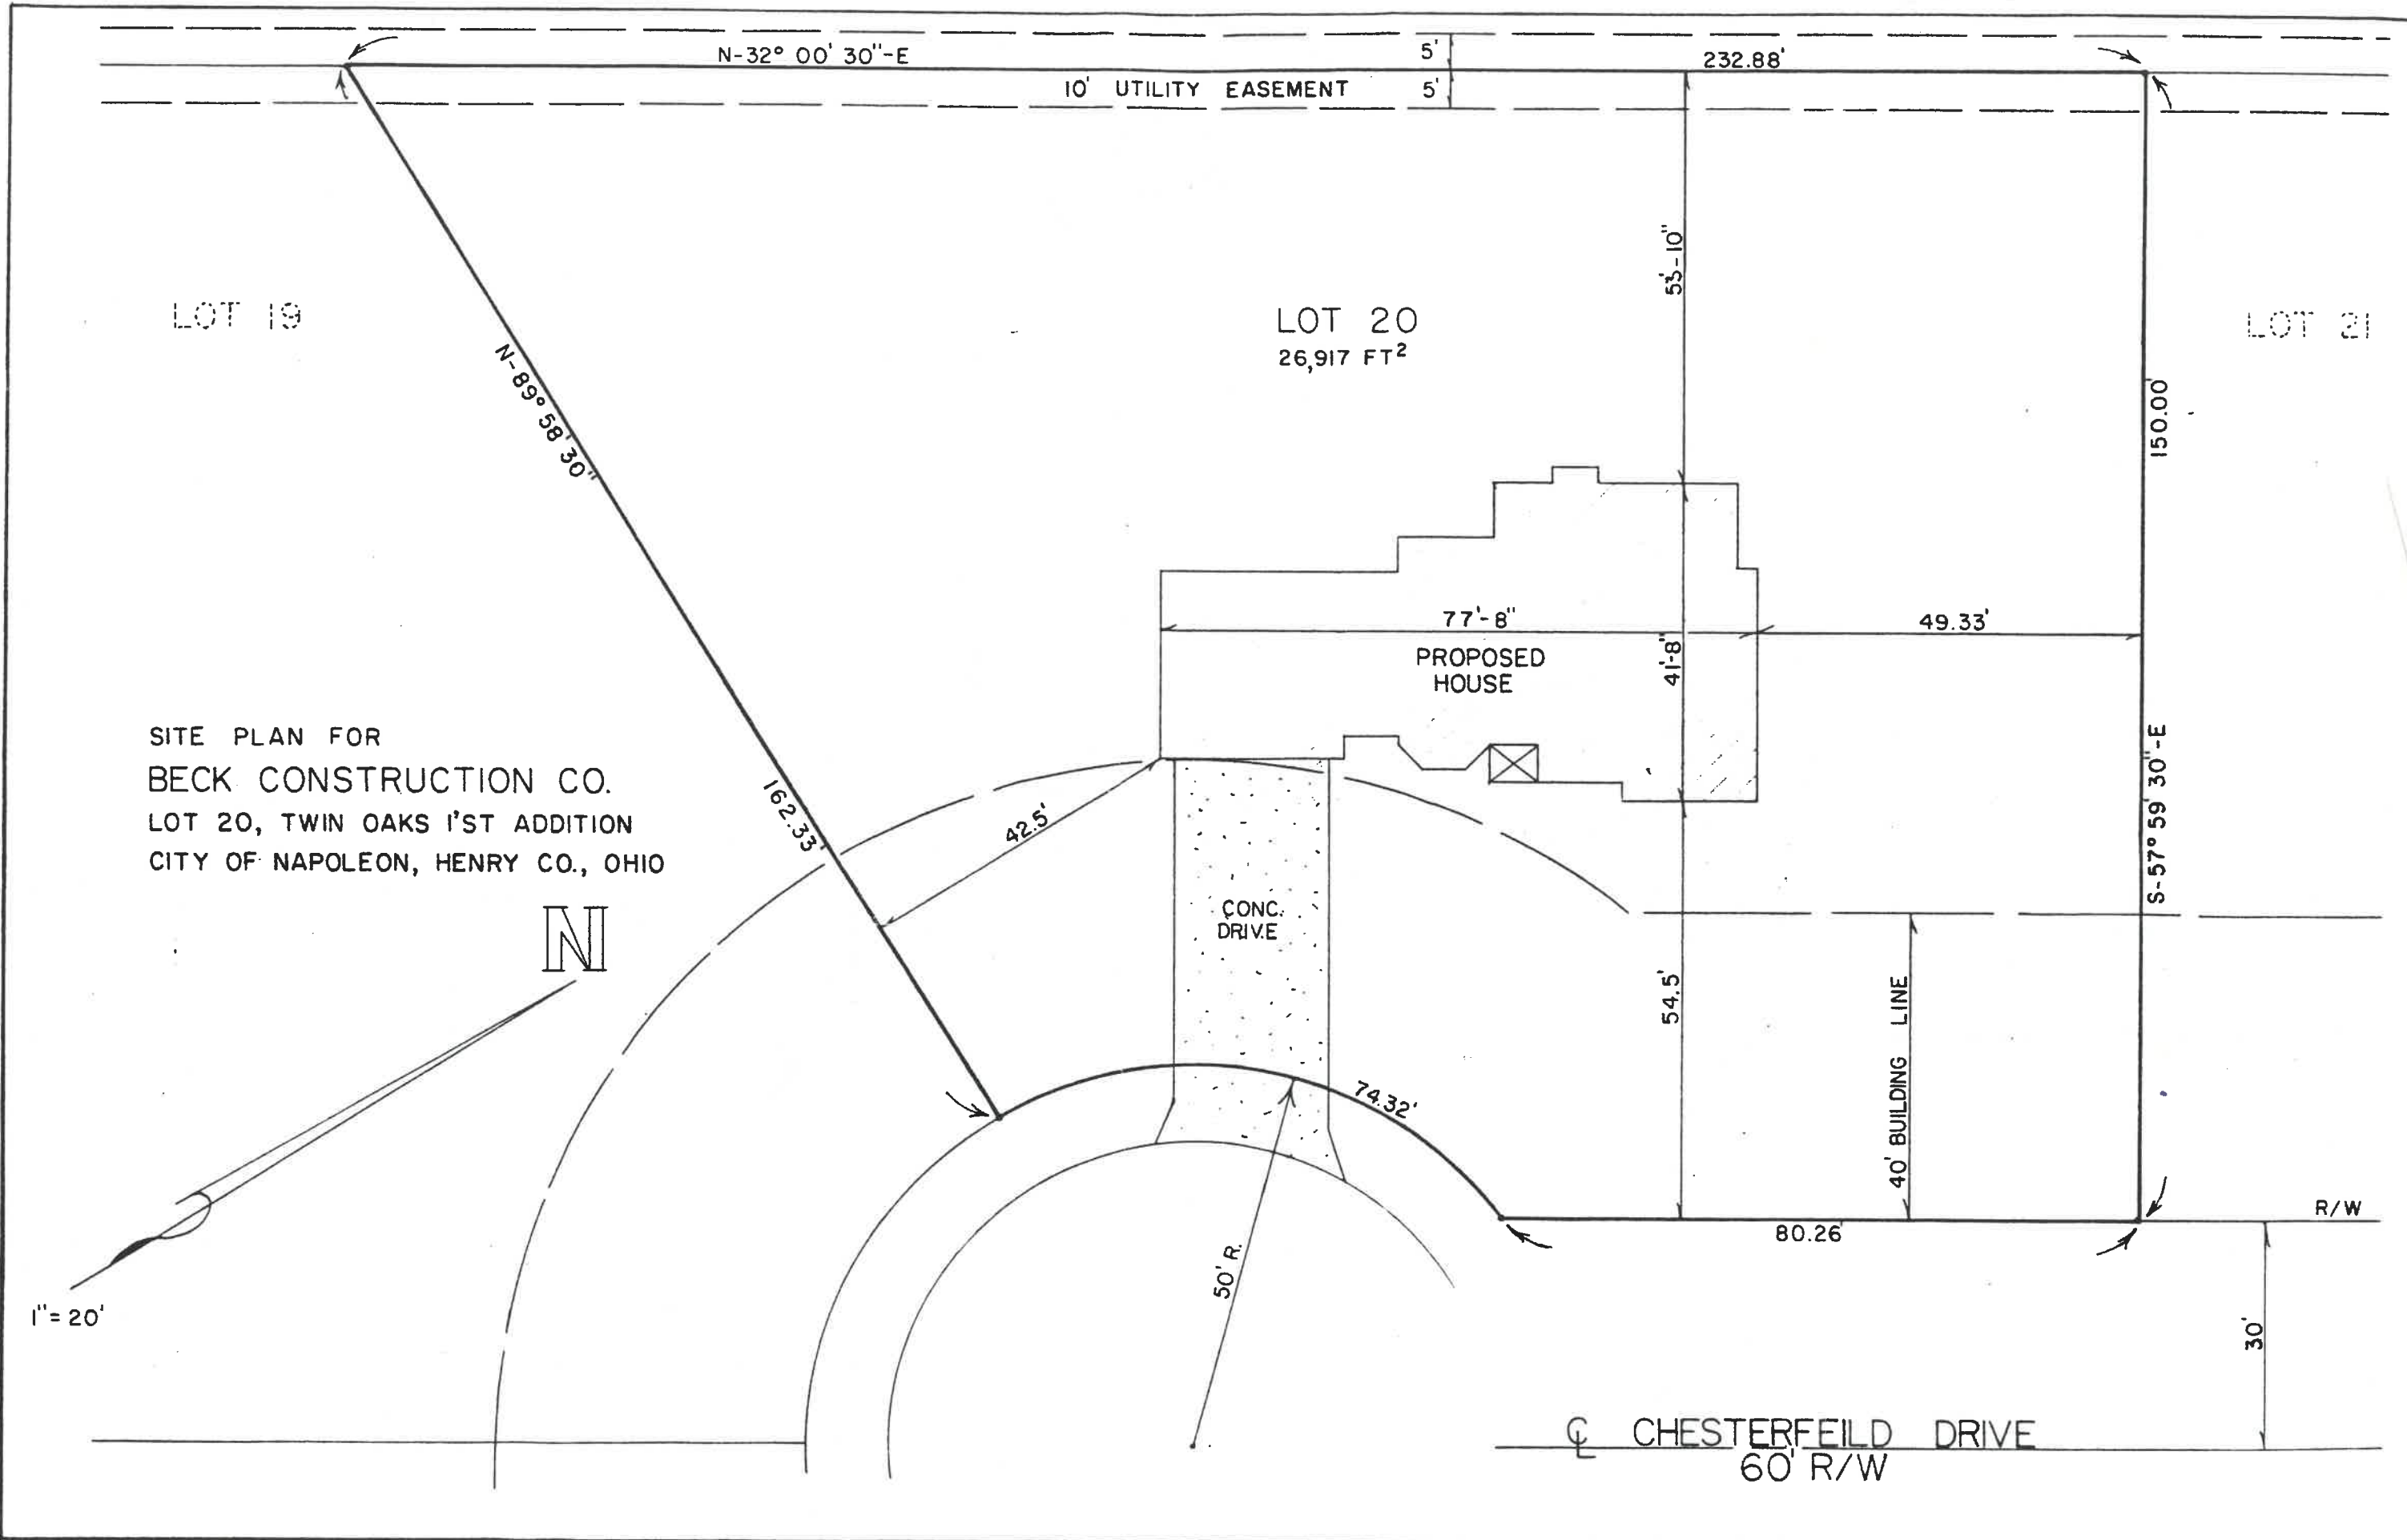

SITE PLAN FOR
 BECK CONSTRUCTION CO.
 LOT 20, TWIN OAKS I'ST ADDITION
 CITY OF NAPOLEON, HENRY CO., OHIO


1" = 20'

N

CHESTERFEILD DRIVE
 60' R/W

Twin Oaks

TWIN	1ST ADDI

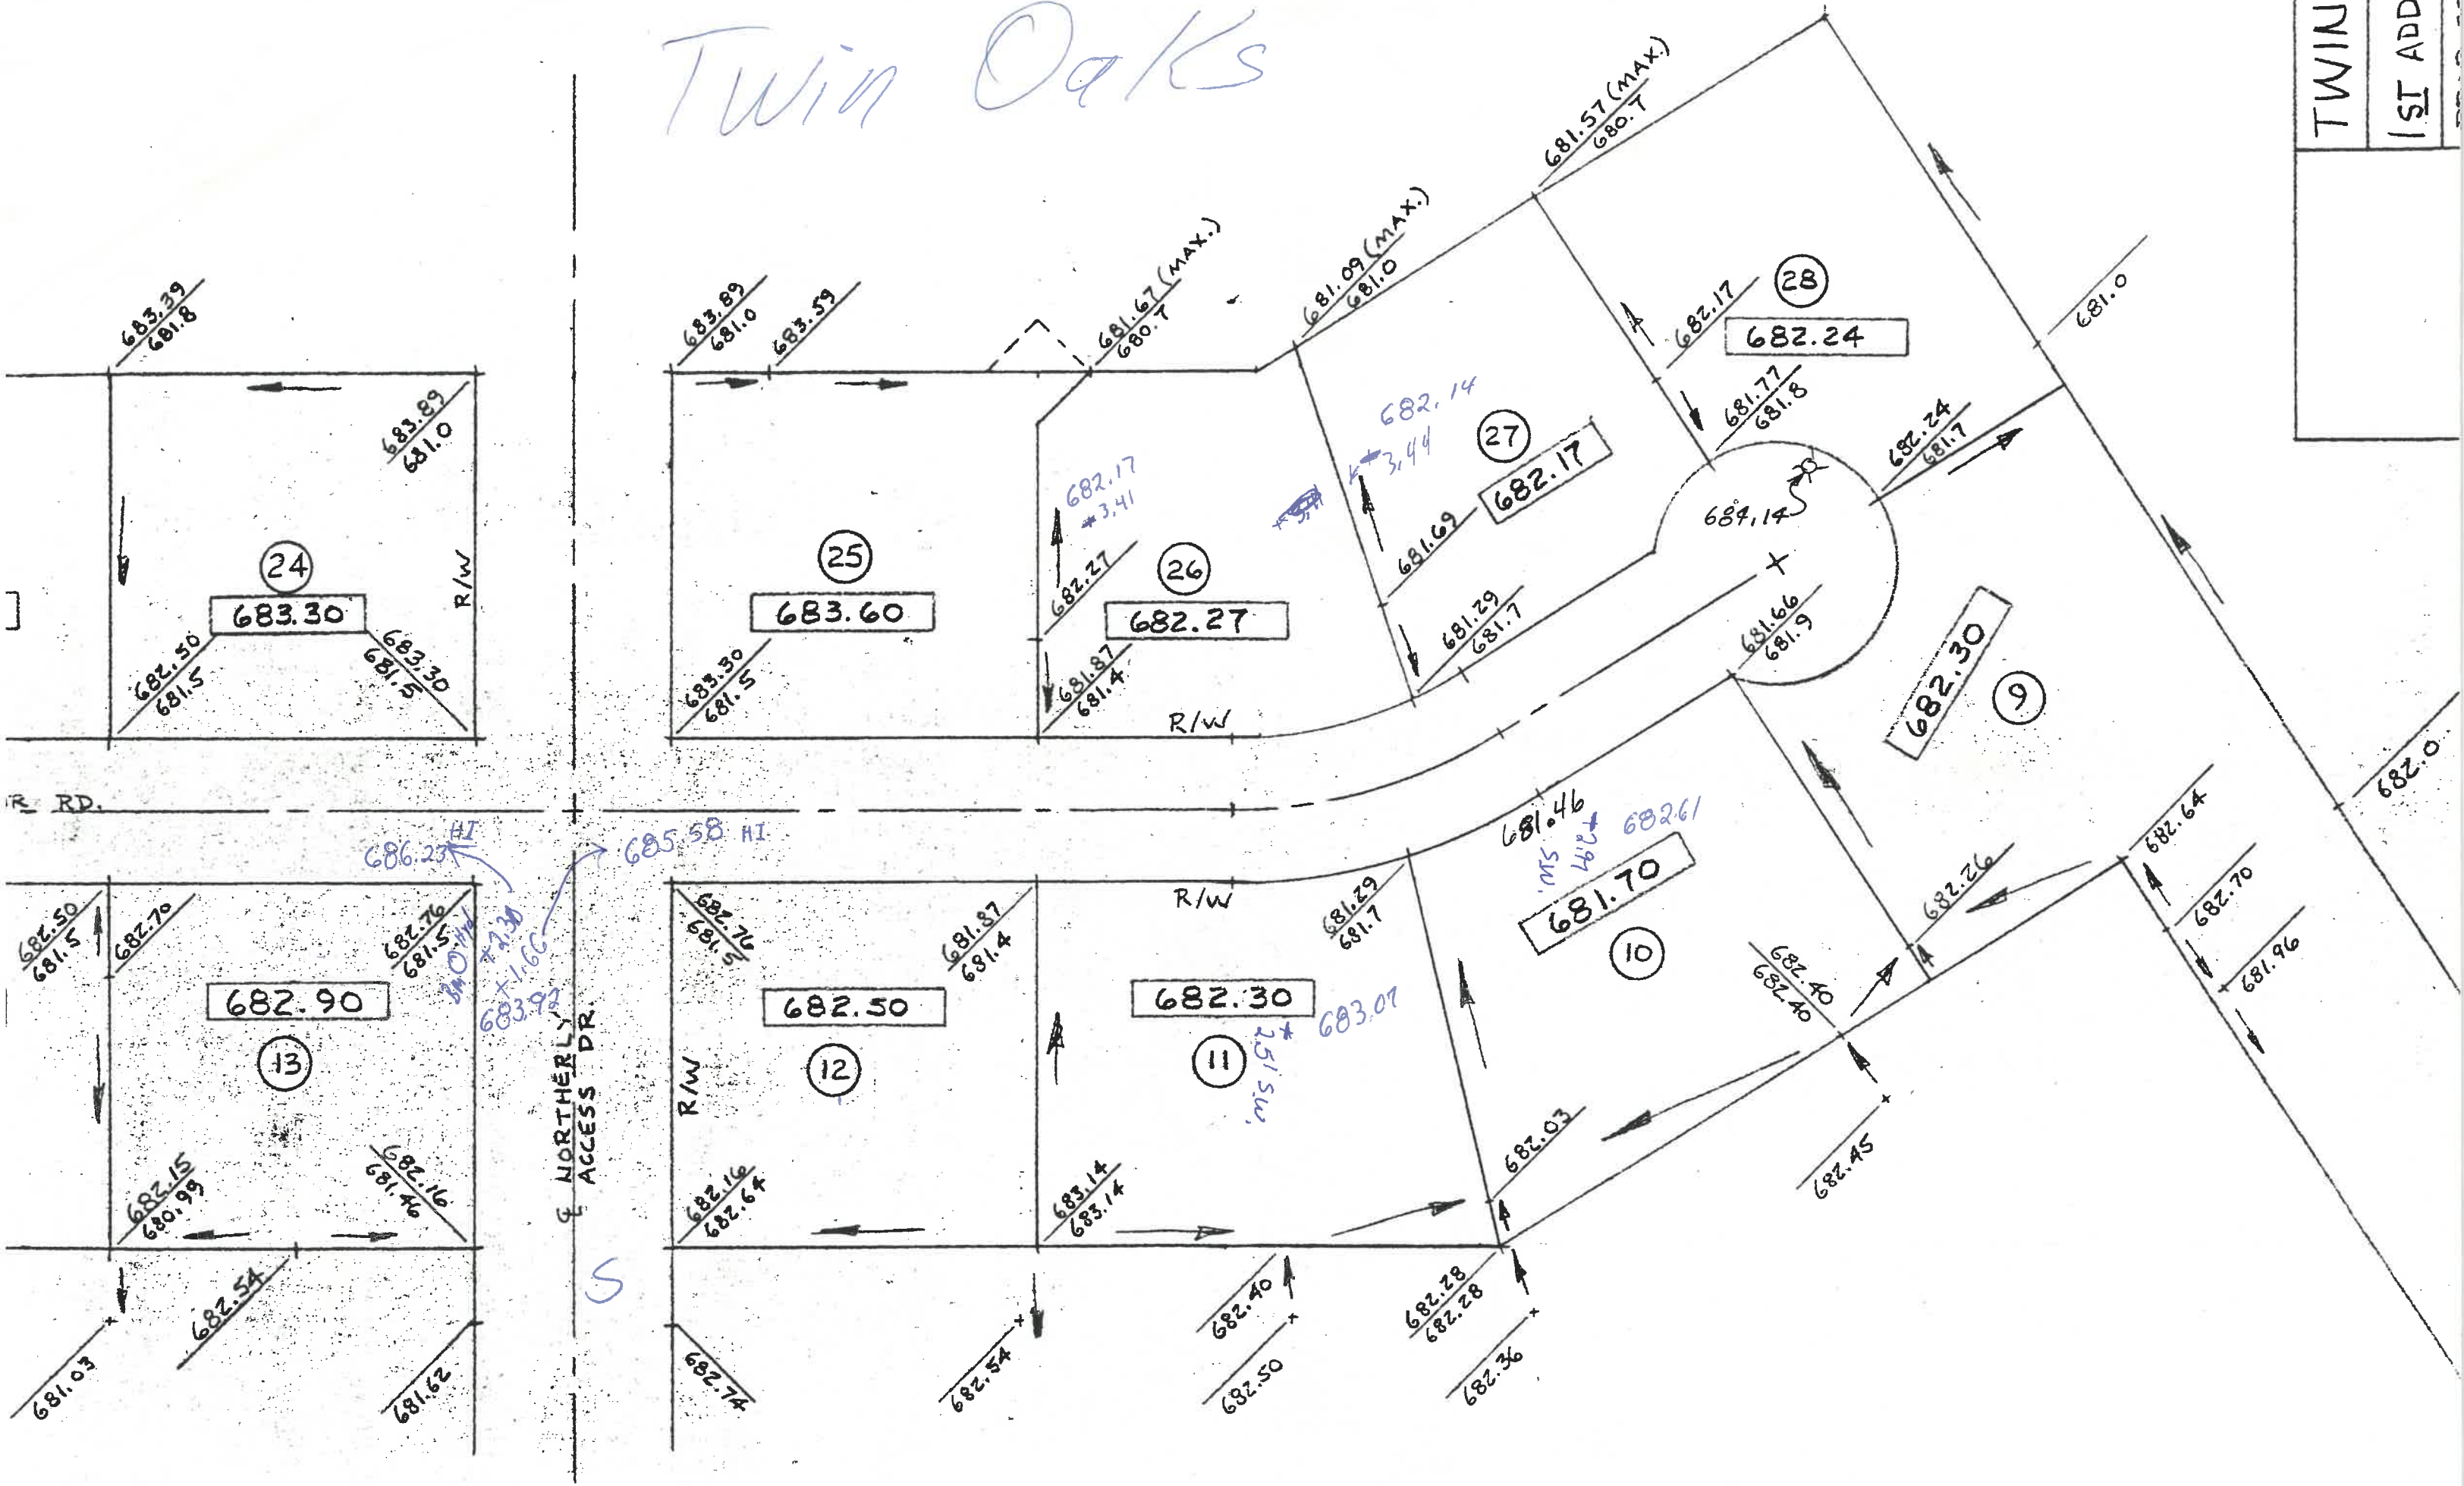

24
683.30

25
683.60

26
682.27

27
682.17

28
682.24

9
682.30

10
681.70

12
682.50

11
682.30

13
682.90

682.50
681.5
682.70
682.76
681.5
682.15
680.99
682.16
681.46
682.54
681.03
681.62

682.76
681.5
681.87
681.4
682.16
682.64
682.74
682.54

681.29
681.7
683.14
683.14
682.40
682.50
682.28
682.28
682.36

681.46
682.61
681.70
682.03
682.40
682.40
682.45

682.26
682.64
682.70
681.96

681.0
681.0
682.0

686.23 HI
685.58 HI

E NORTHERLY ACCESS DR.

S

*2.30
*1.60
3/4" O.D.

*2.51 SW
*2.51 SW

683.07

682.14
*3.44

682.17
*3.41

681.57 (MAX.)
680.7

681.09 (MAX.)
681.0

681.67 (MAX.)
680.7

683.39
681.8

683.89
681.0

683.59

683.89
681.0

682.50
681.5

683.30
681.5

683.30
681.5

681.87
681.4

681.29
681.7

684.14
681.66
681.9

681.77
681.8

682.24
681.7

681.0

682.0

R RD.

R/W

R/W

R/W

R/W
























Twin Oaks

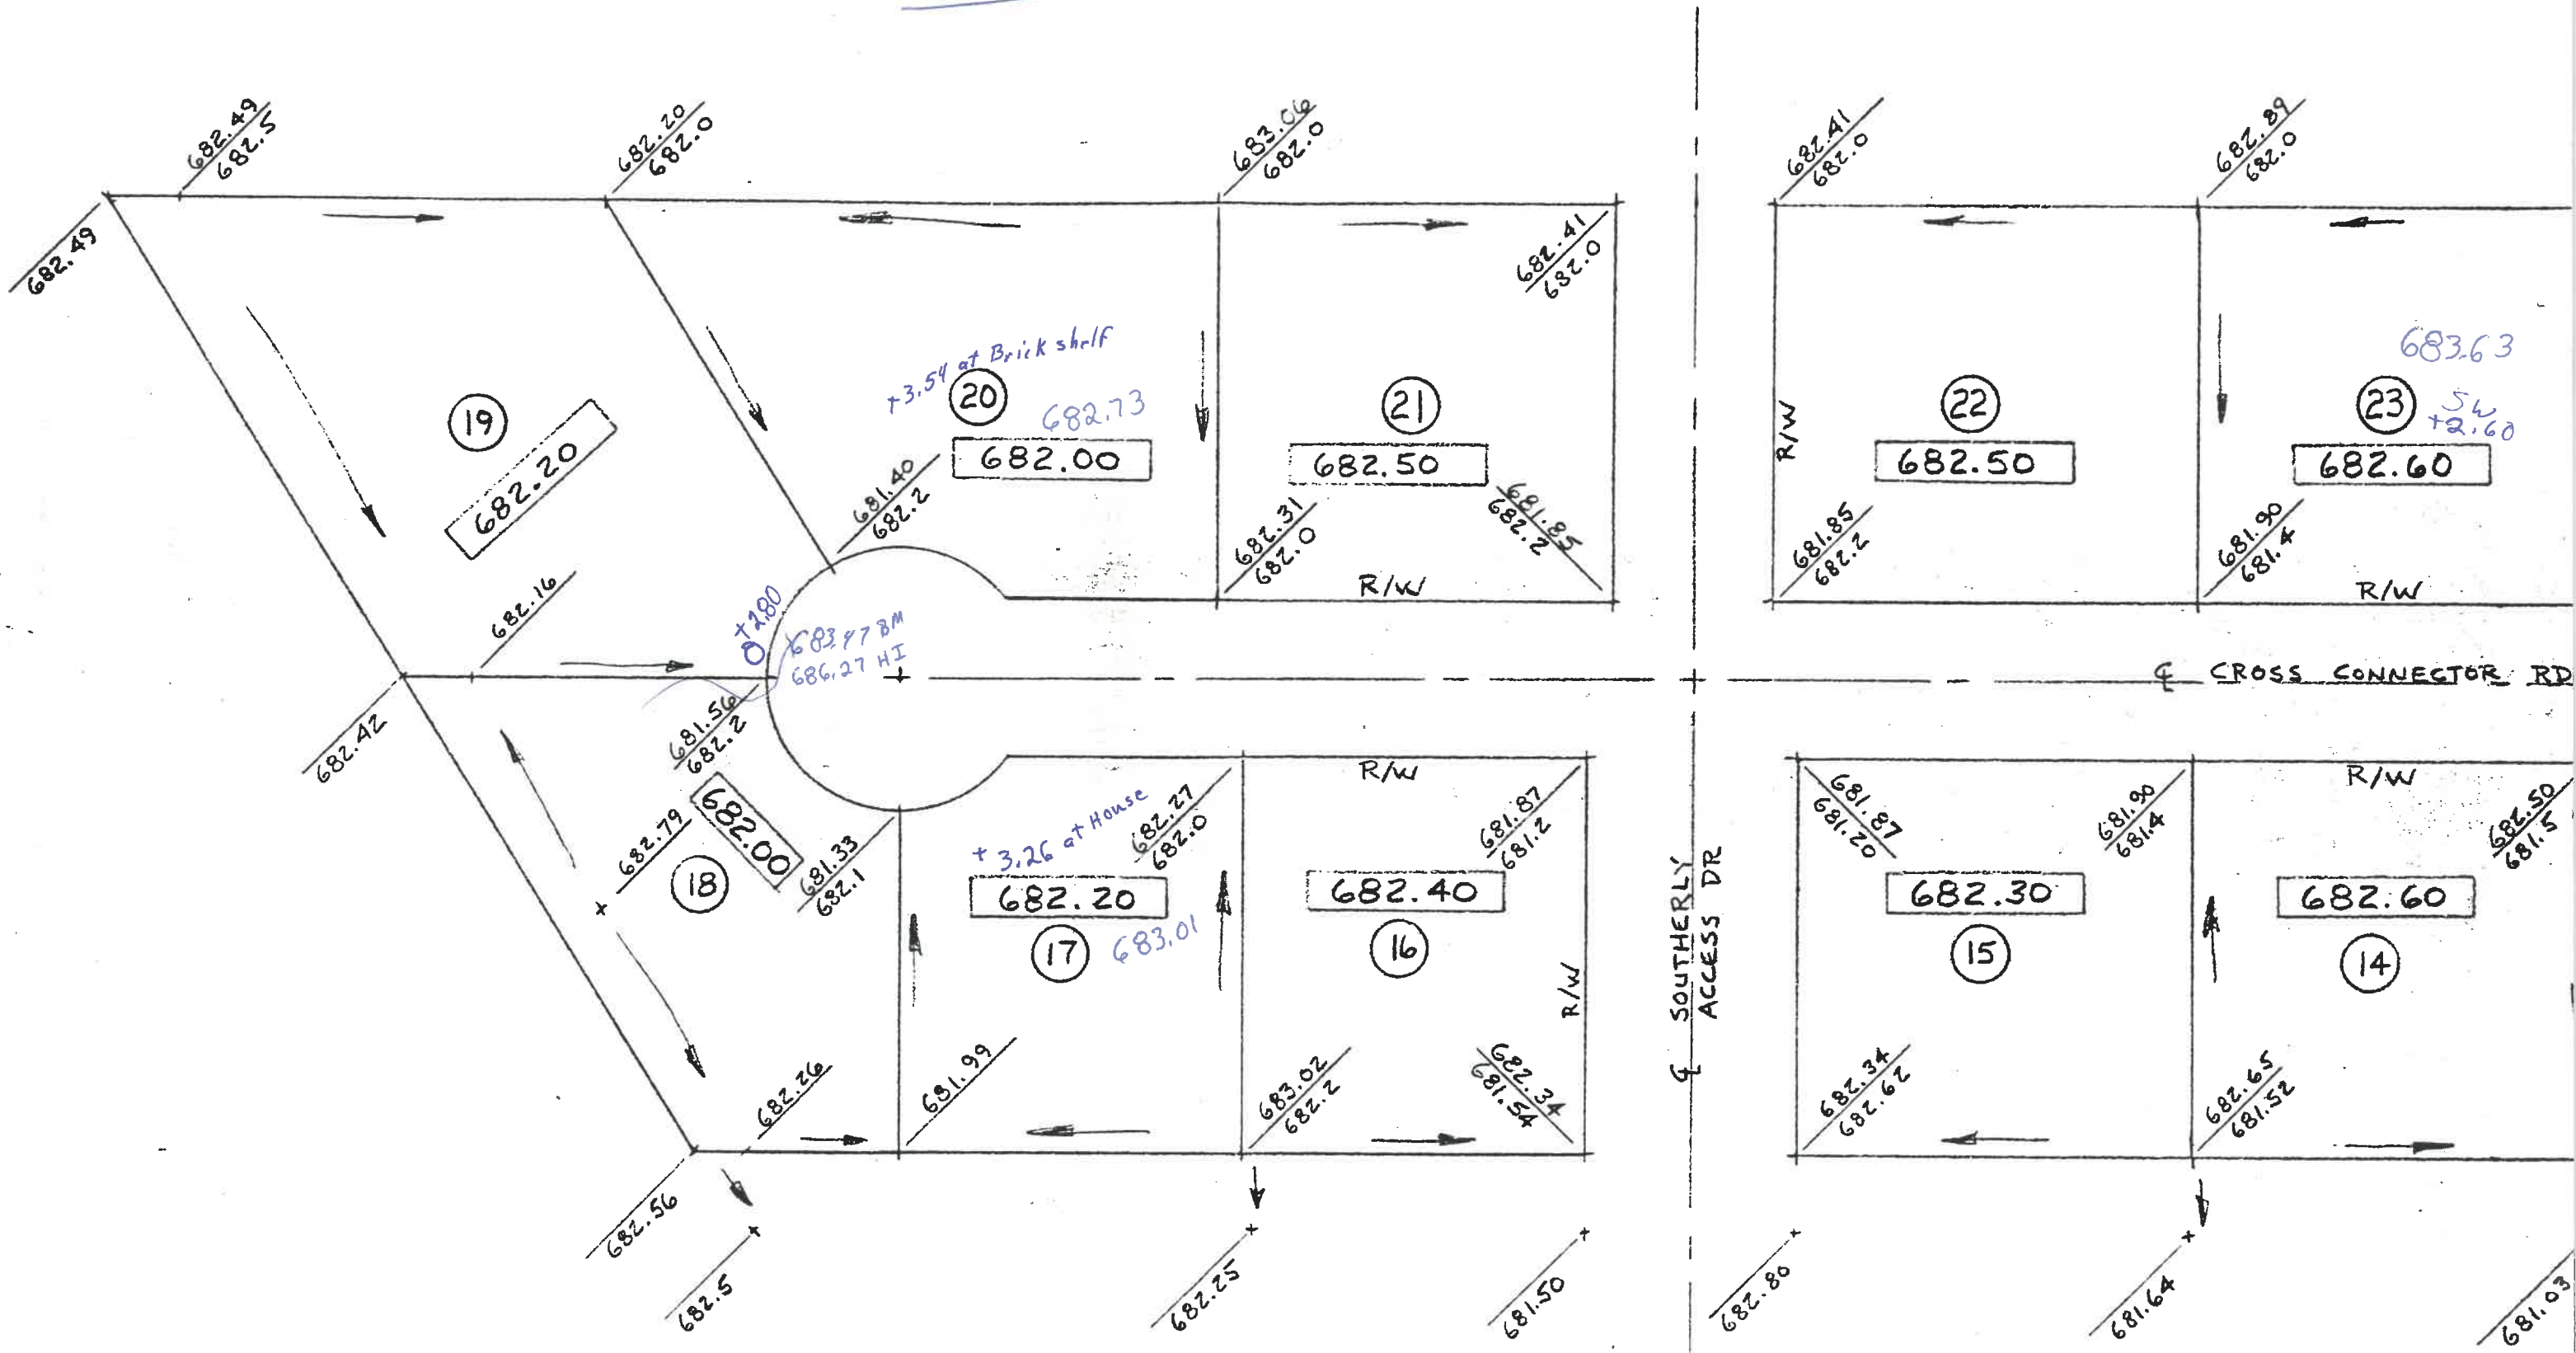

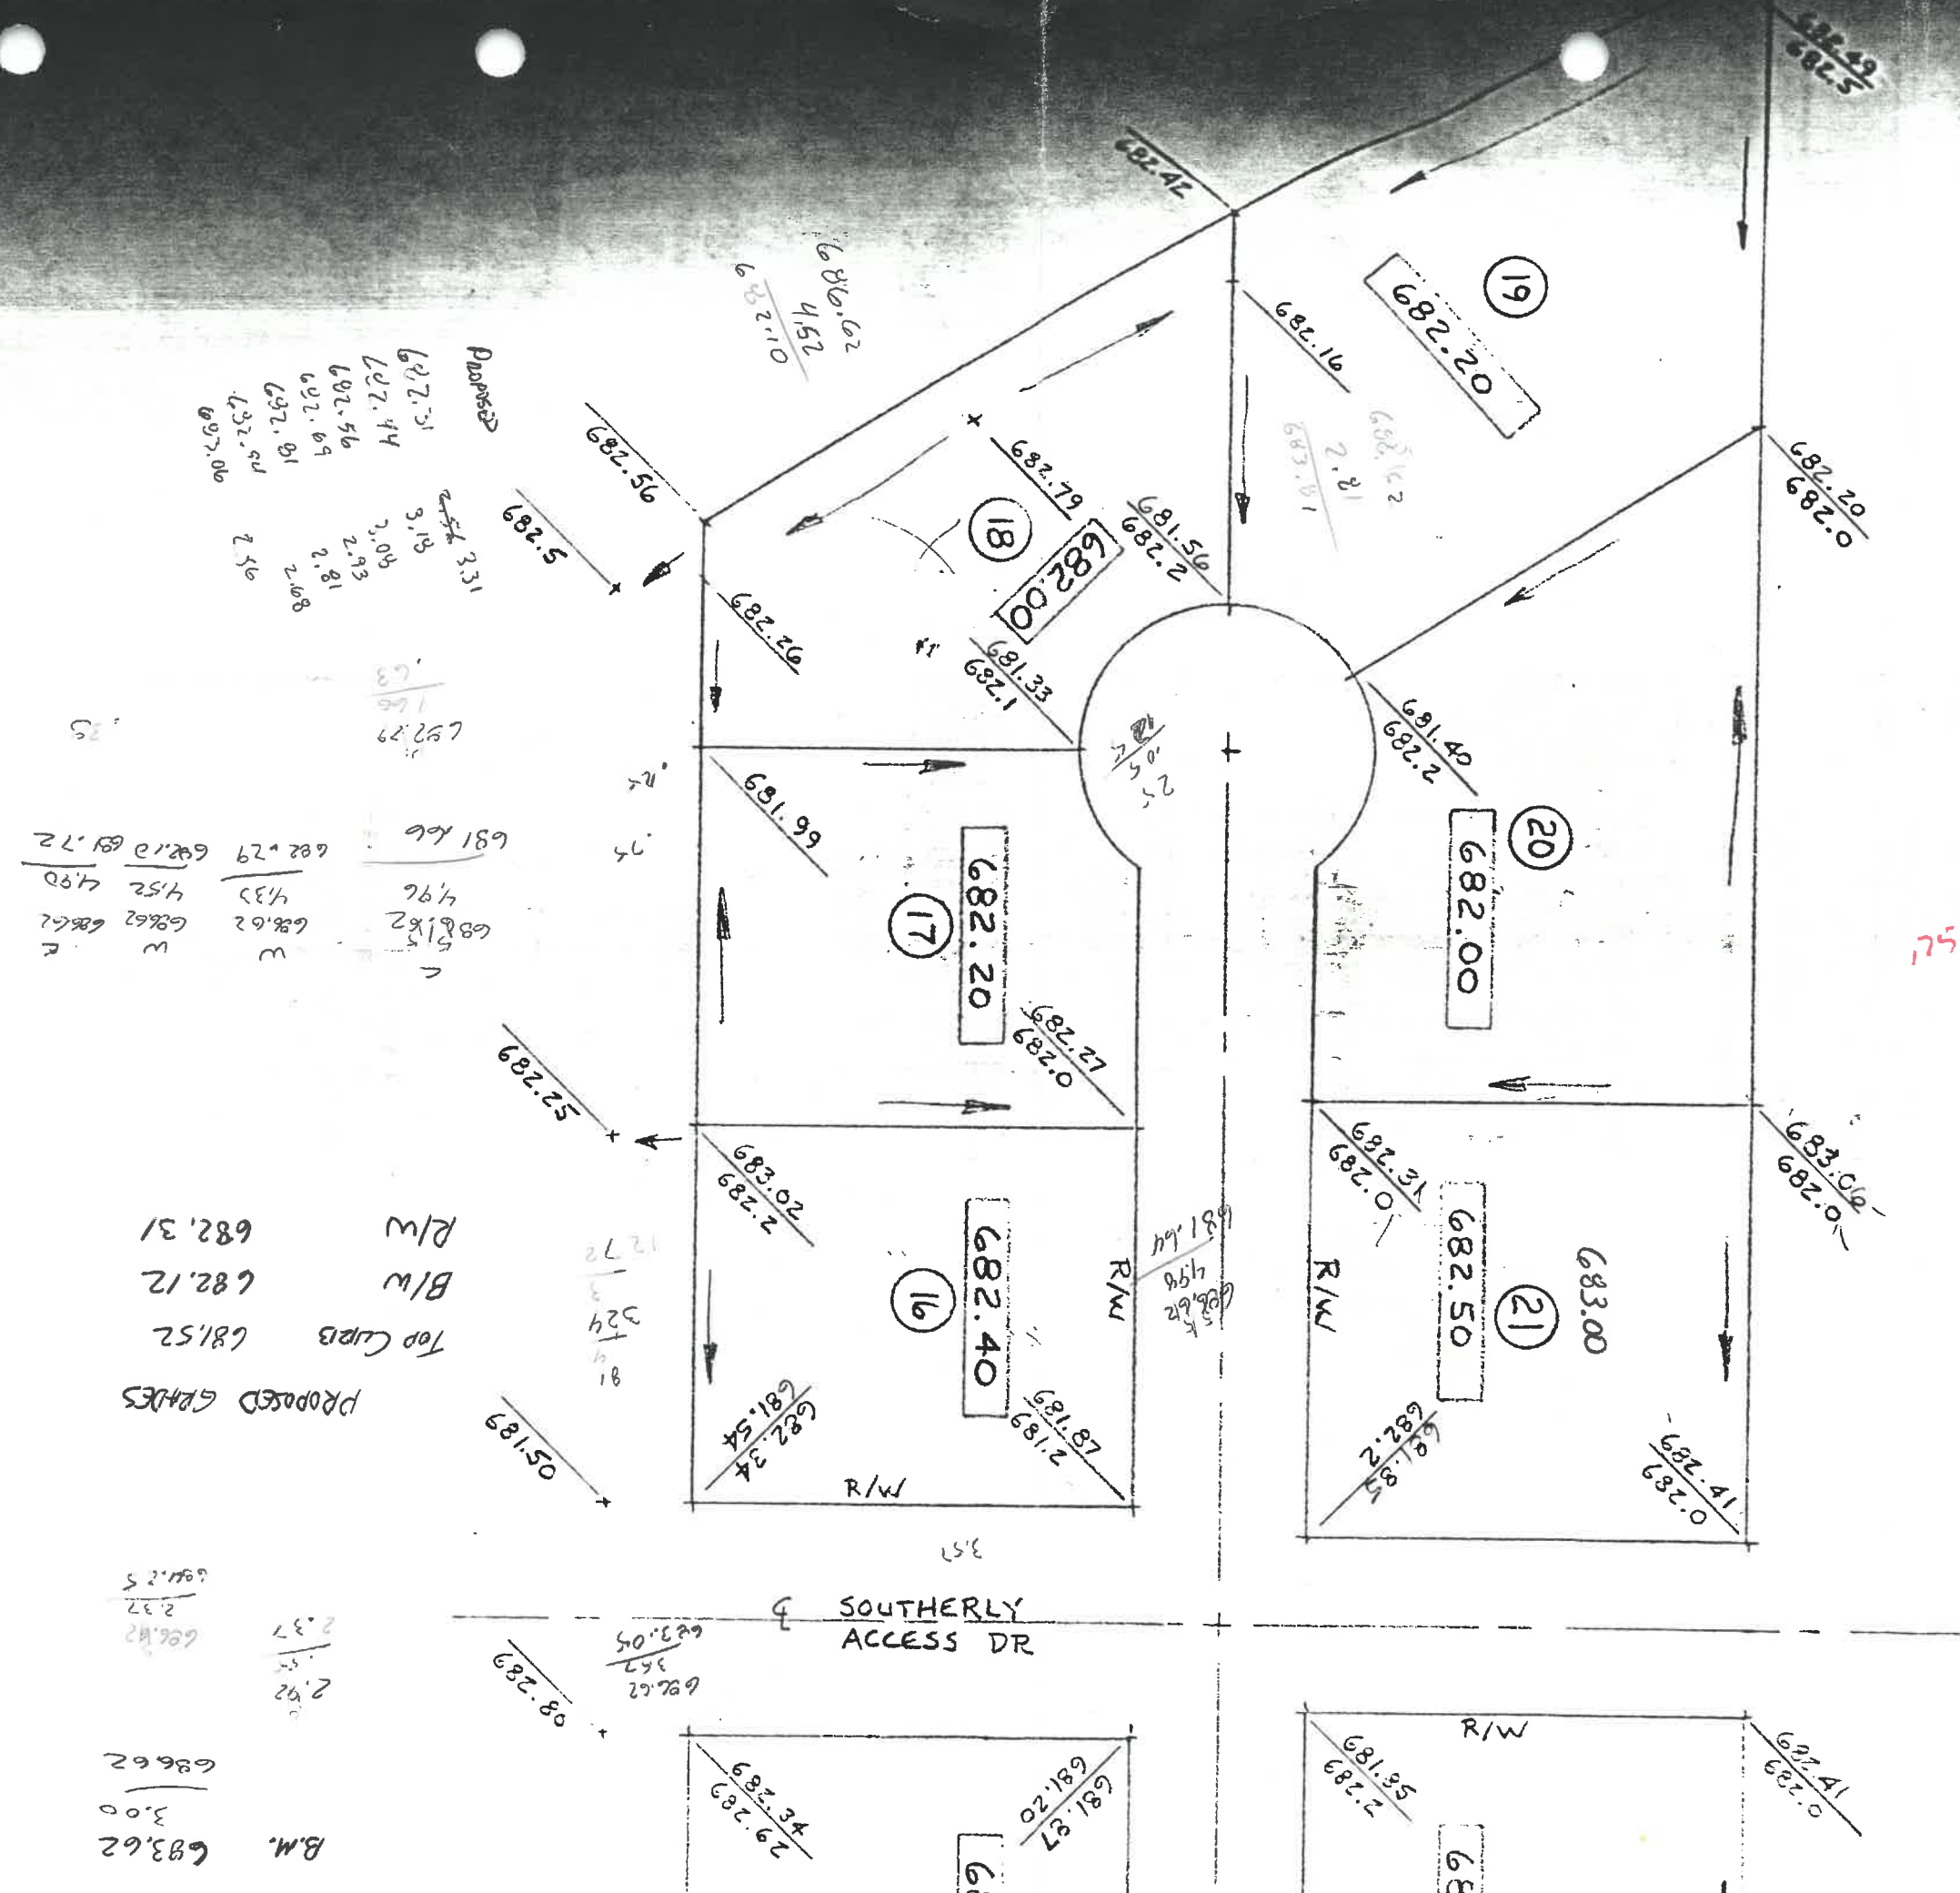

Proposed

682.31	3.13
682.44	3.06
682.56	2.93
682.69	2.81
682.81	2.68
682.94	2.56

681.66	4.96

PROPOSED GRADES

681.52	Top Curbs
682.12	B/W
682.31	R/W

B.M.

683.62	3.00
686.62	


.06

SOUTHERLY ACCESS DR