

LOT 10

$S-72^{\circ}37'-E, 165.50'$

**LOT 11**  
26,339.4 SQ. FT.

LOT 1  
STOCKER

NORTH

2108 SQ. FT.  
FOUNDATION AREA

40' BLDG. LINE

CONC. DRIVE

LOT 2  
DREWES


SITE PLAN  
MR. & MRS. MARK SAUL RES  
FOR  
BECK CONSTRUCTION

LOT NO. 11, TWIN OAKS SUBD  
1ST. ADD'N., NAPOLEON, OHIO.



4" 0" SIDEWALK

960 Chesterfield

OCTOBER 6, 1989

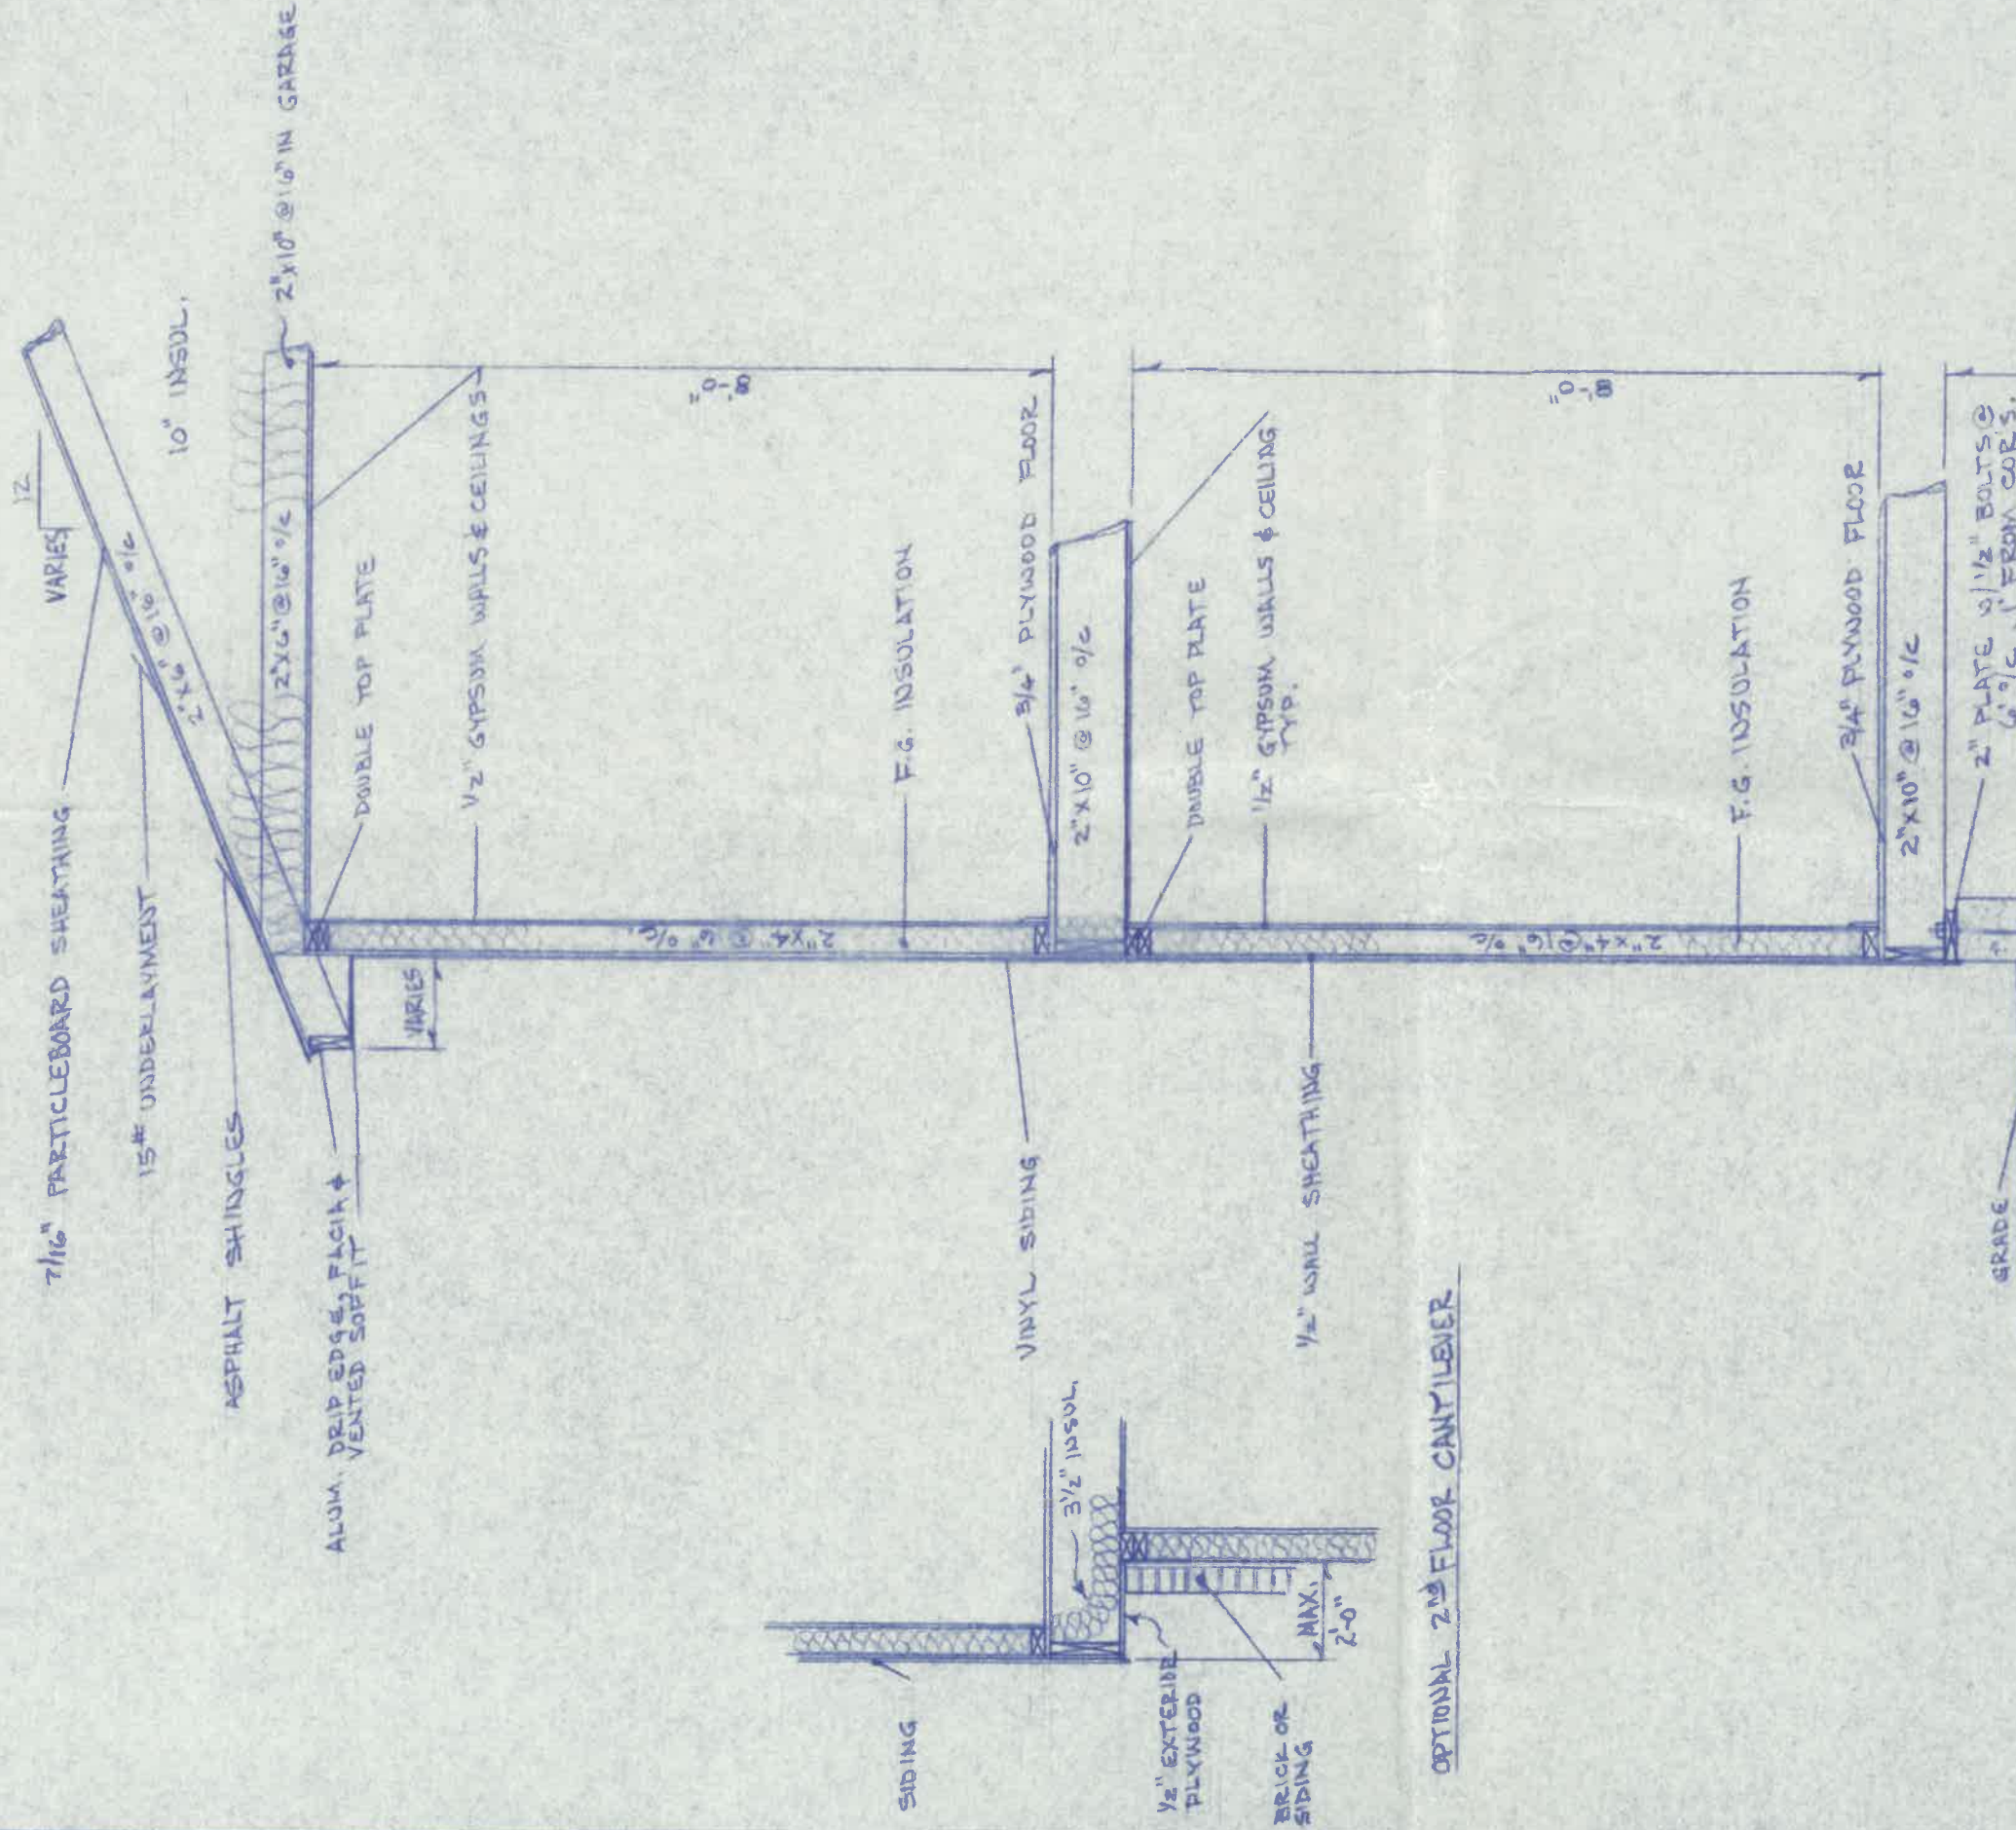

OPTIONAL BASEMENT

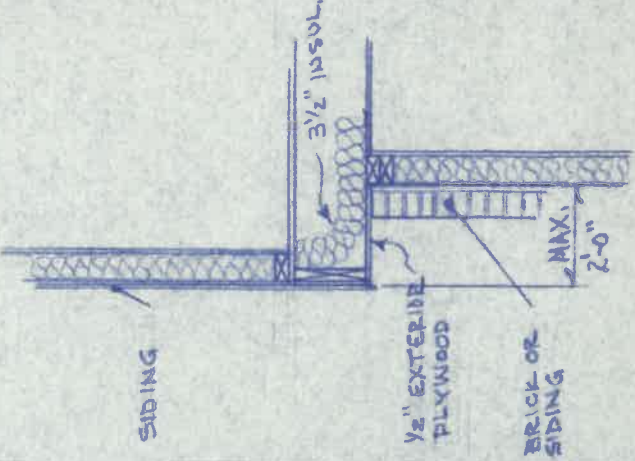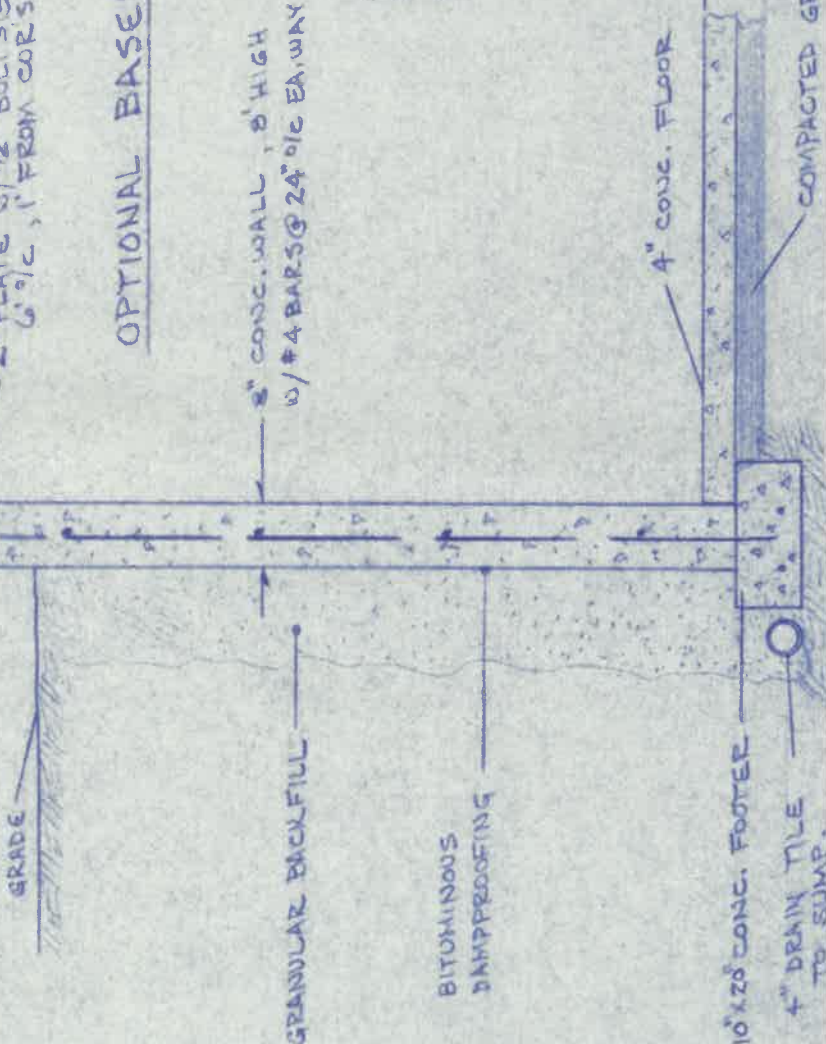

OPTIONAL 2<sup>ND</sup> FLOOR CANTILEVER