


* REVISED 5/18/92

Wally Fraker
 1088 CLAIRMONT AVE.
 NAPOLEON, OHIO 43545

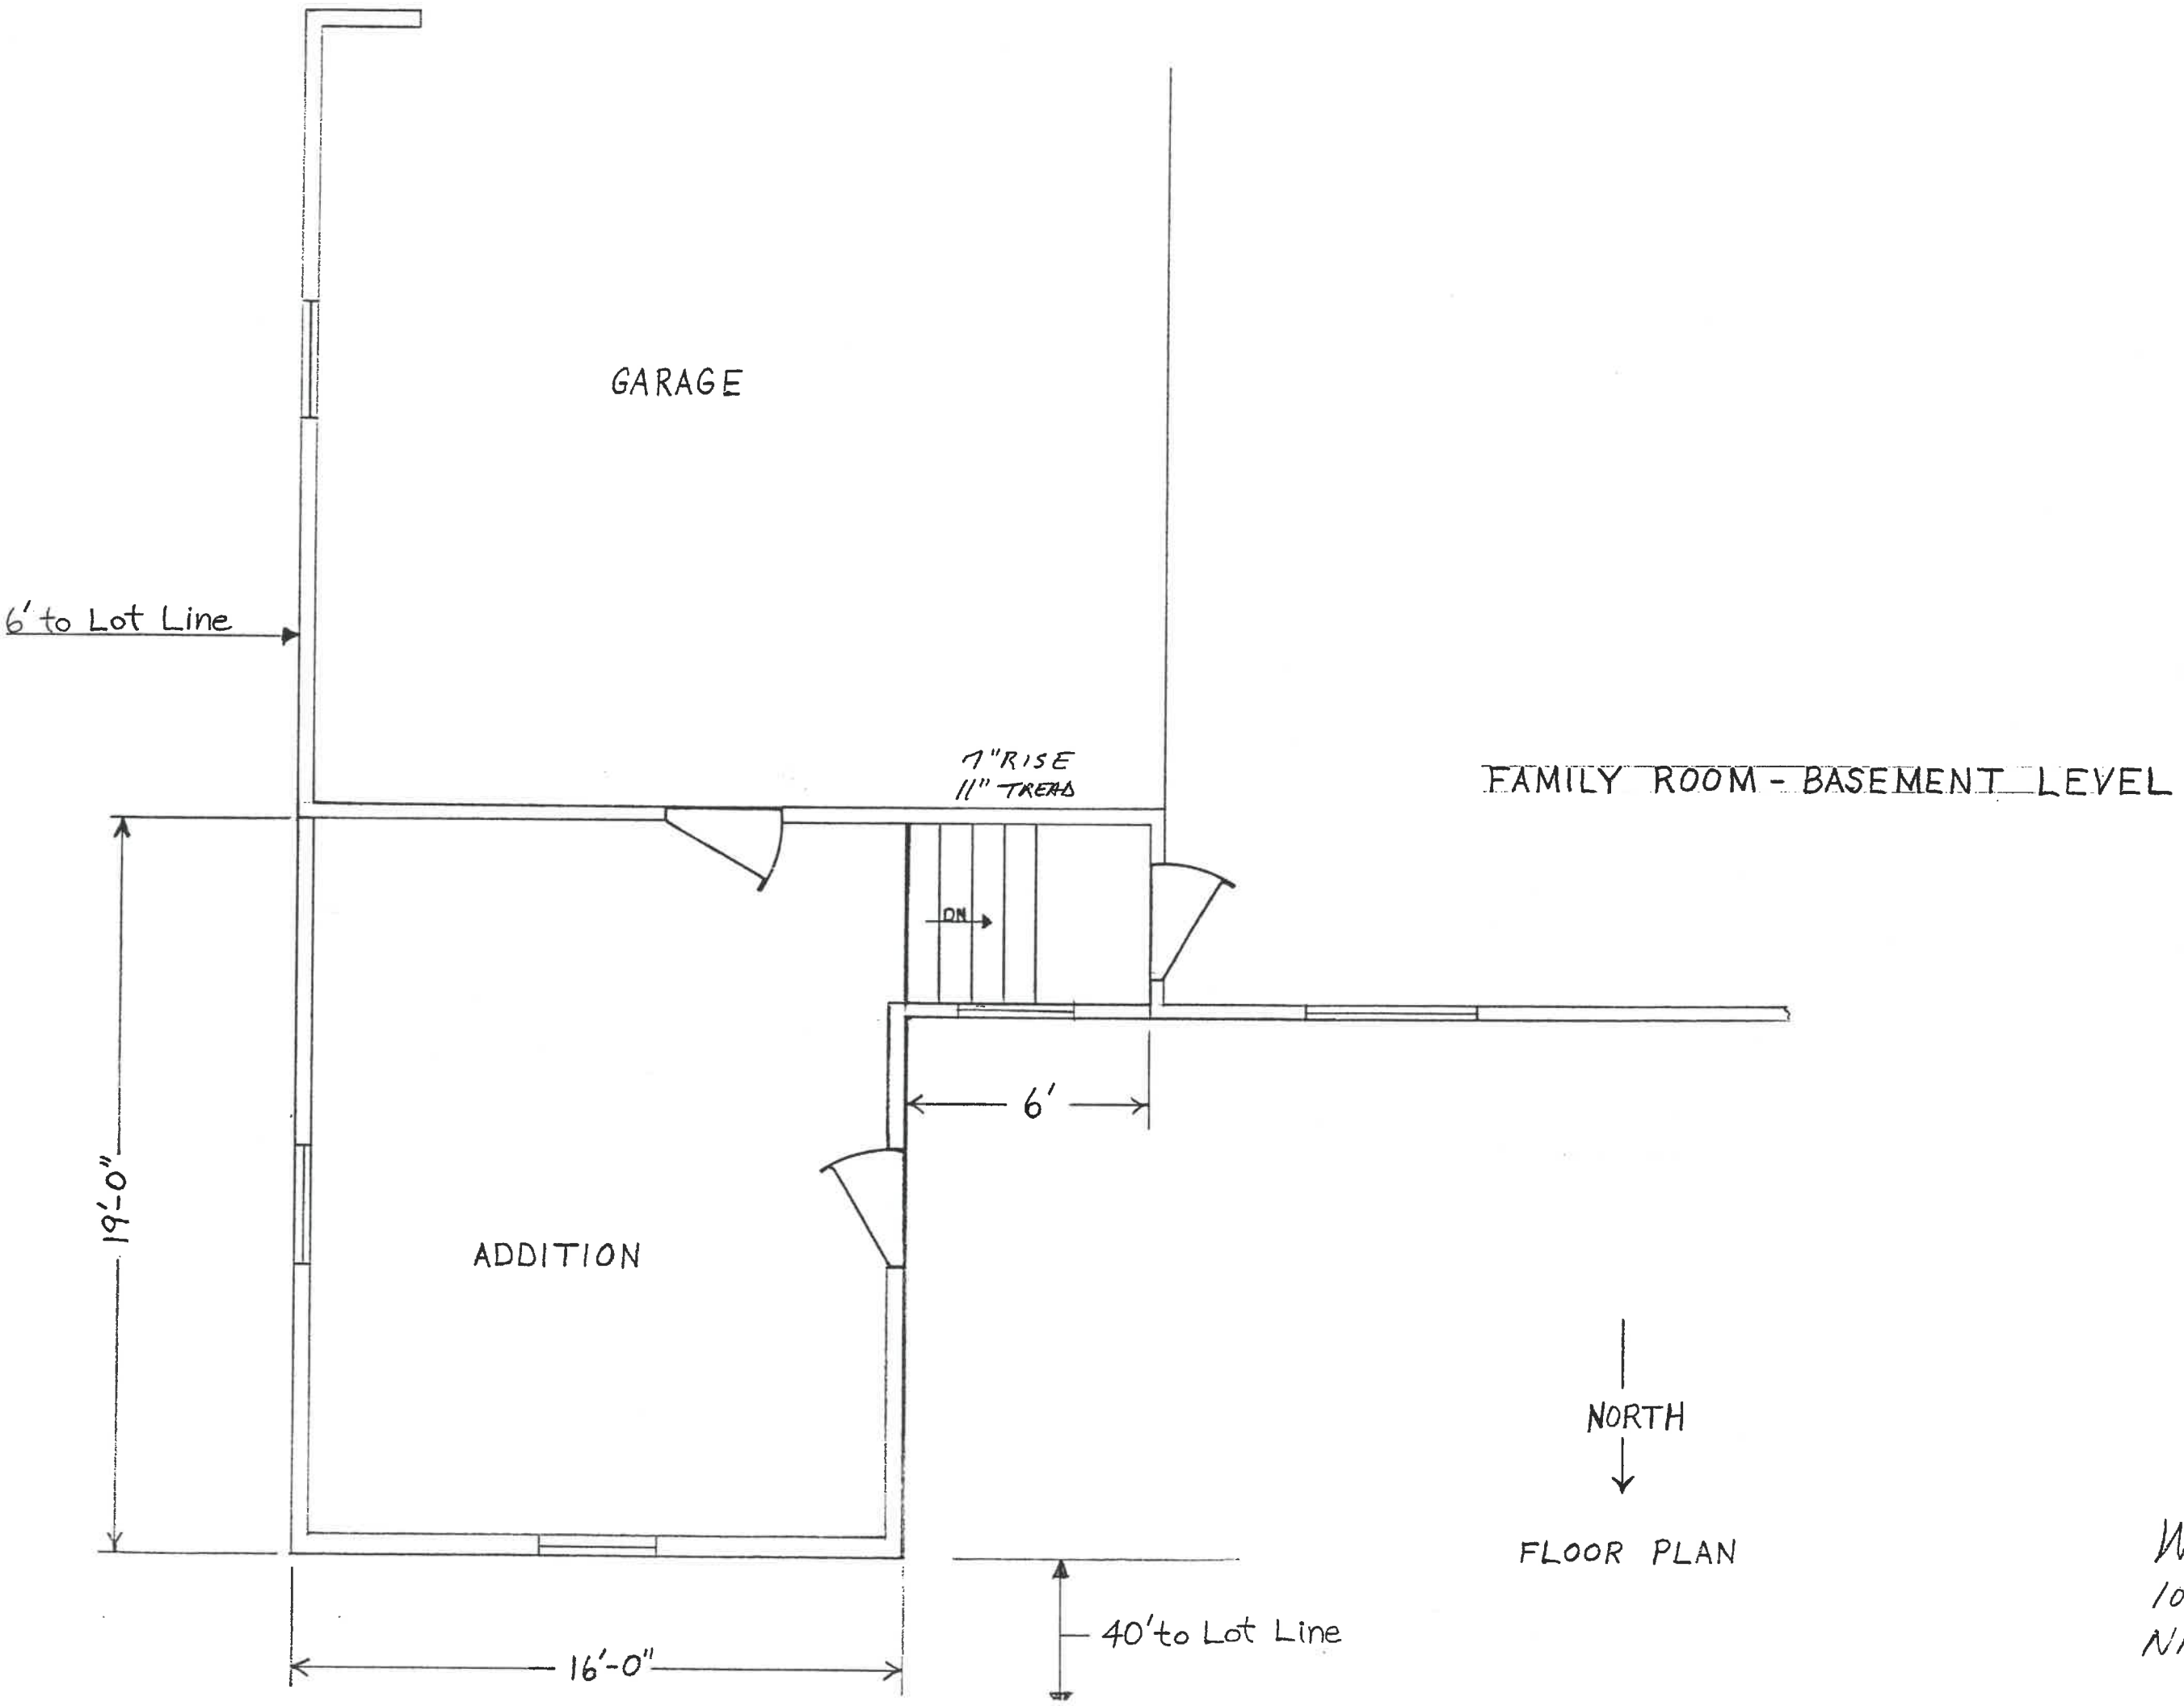


WALLY FRAKER
 1088 CLAIRMONT AVE.
 NAPOLEON, OHIO 43545




NORTH ELEVATION - $\frac{1}{4}'' = 1$ FOOT SCALE

WALLY FRAKER
1088 CLAIRMONT AVE
NAPOLEON, OHIO 43545

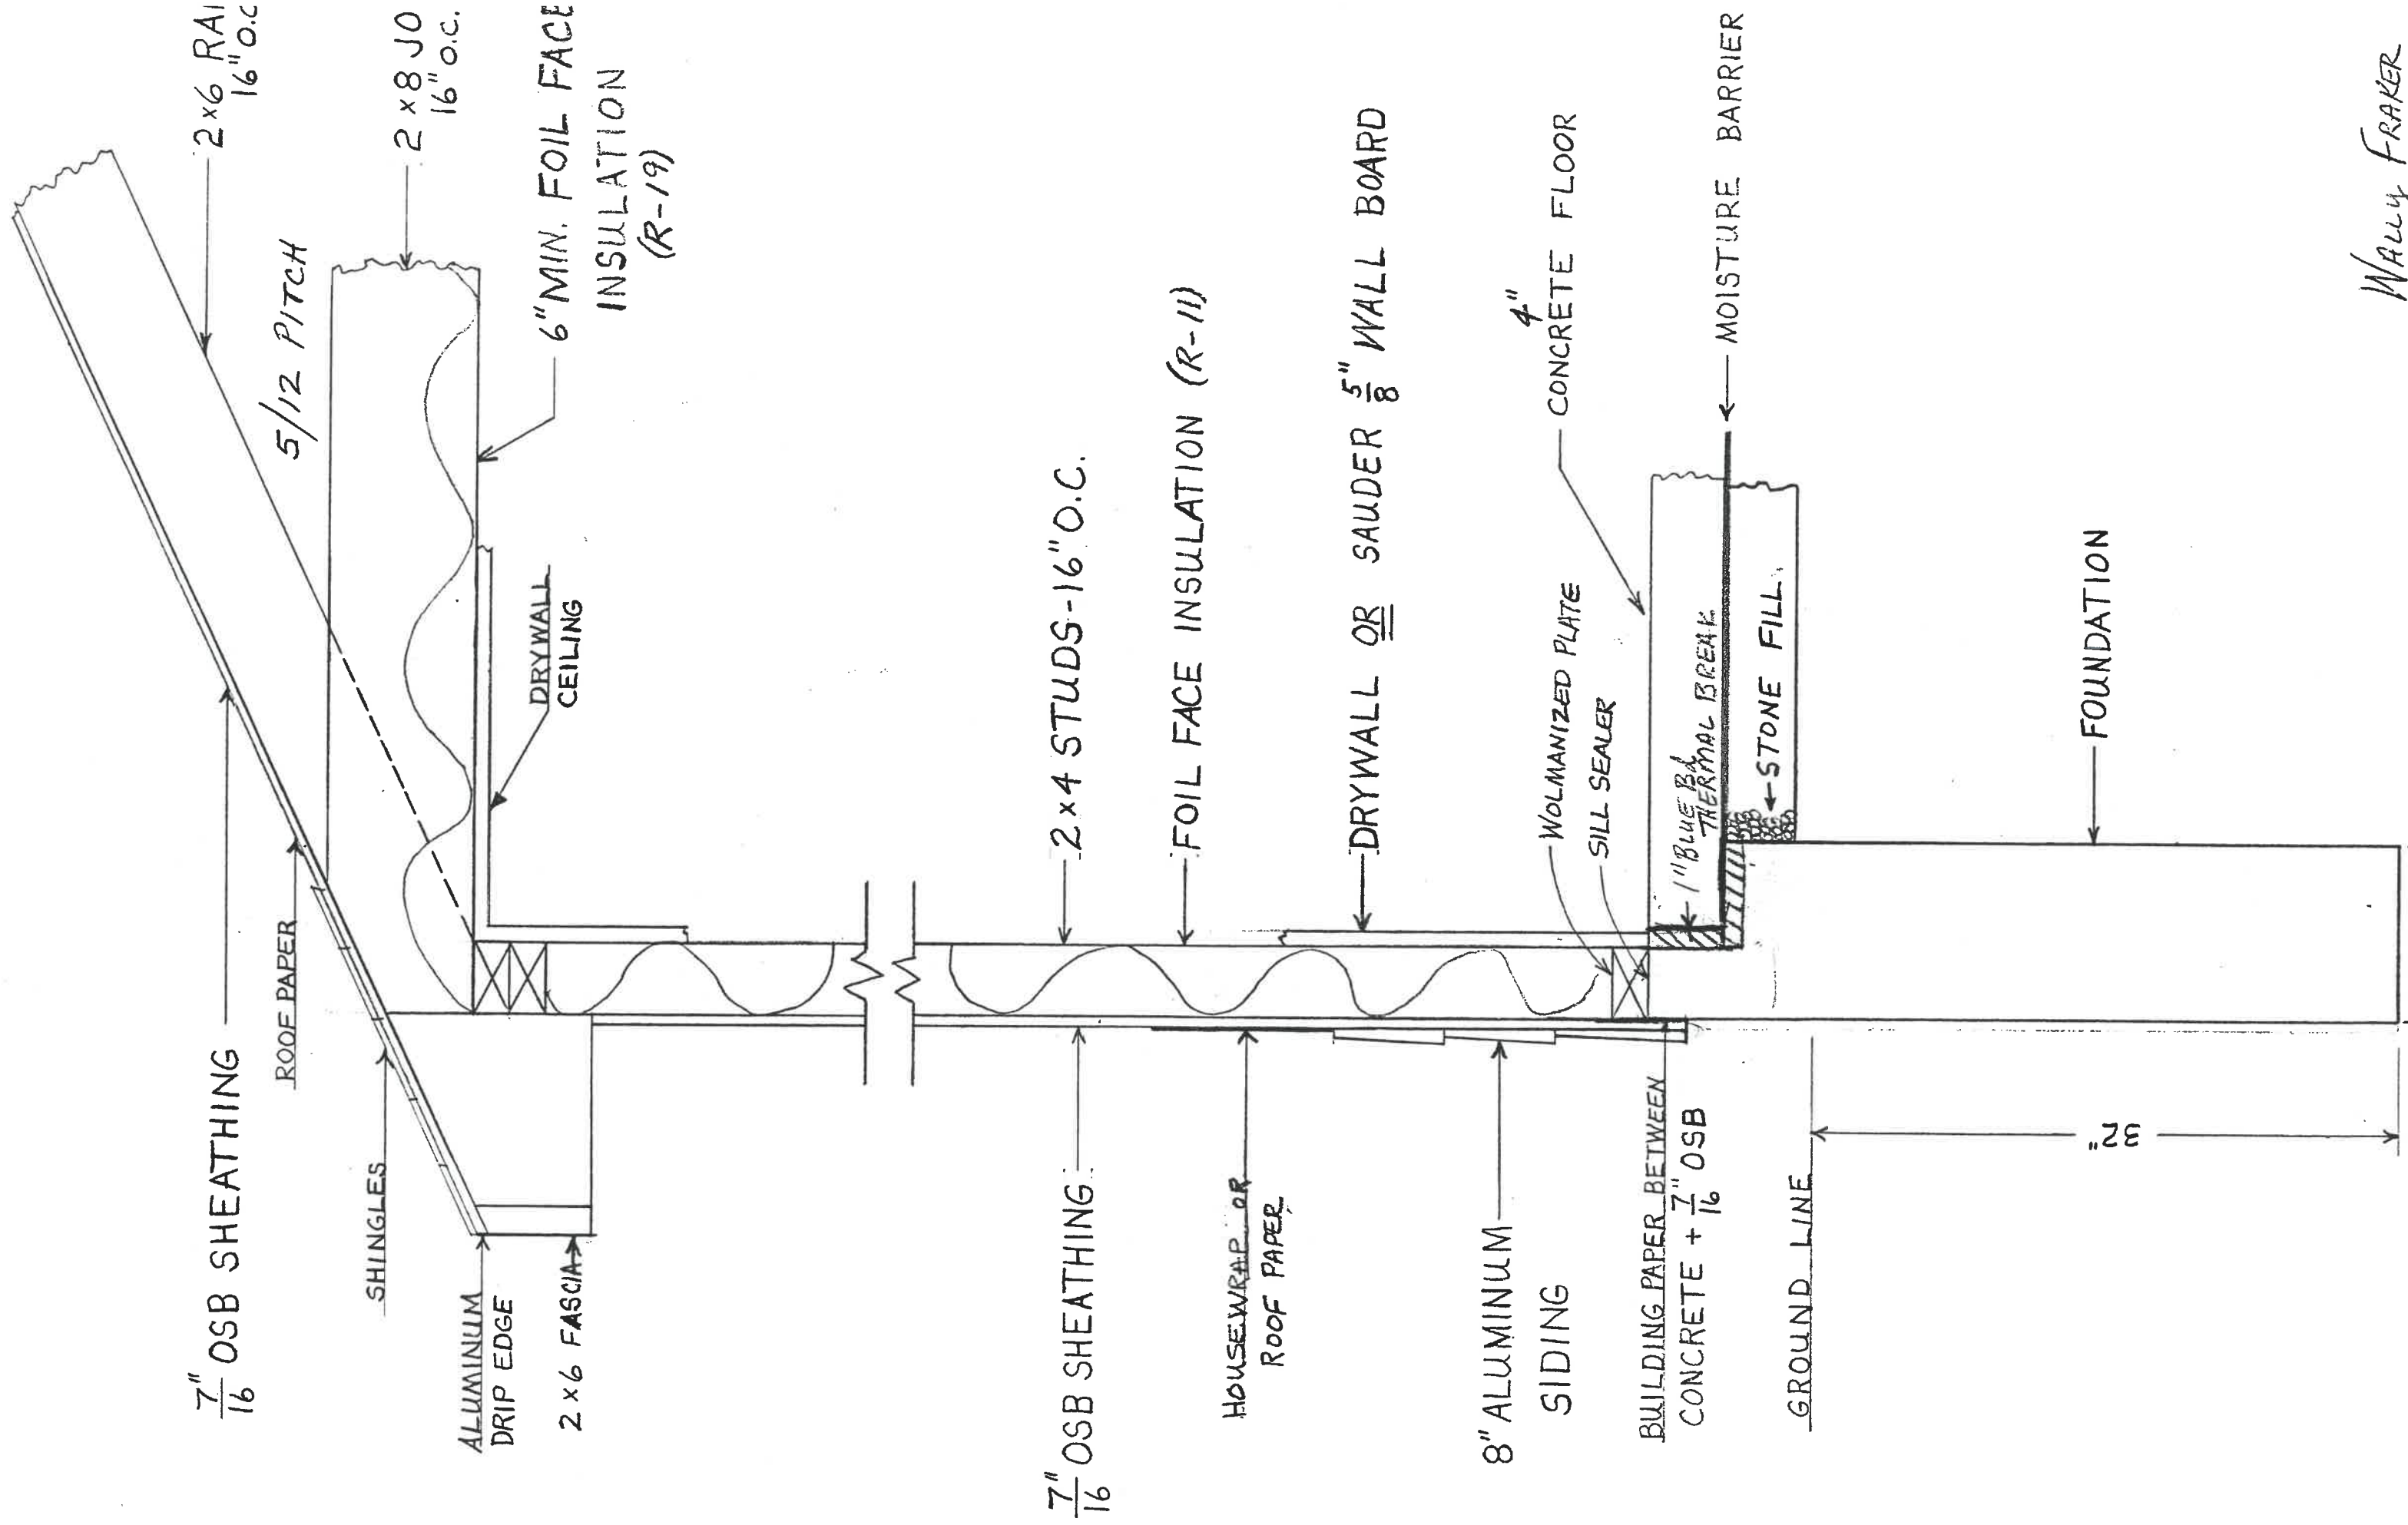

Wally FRAKER

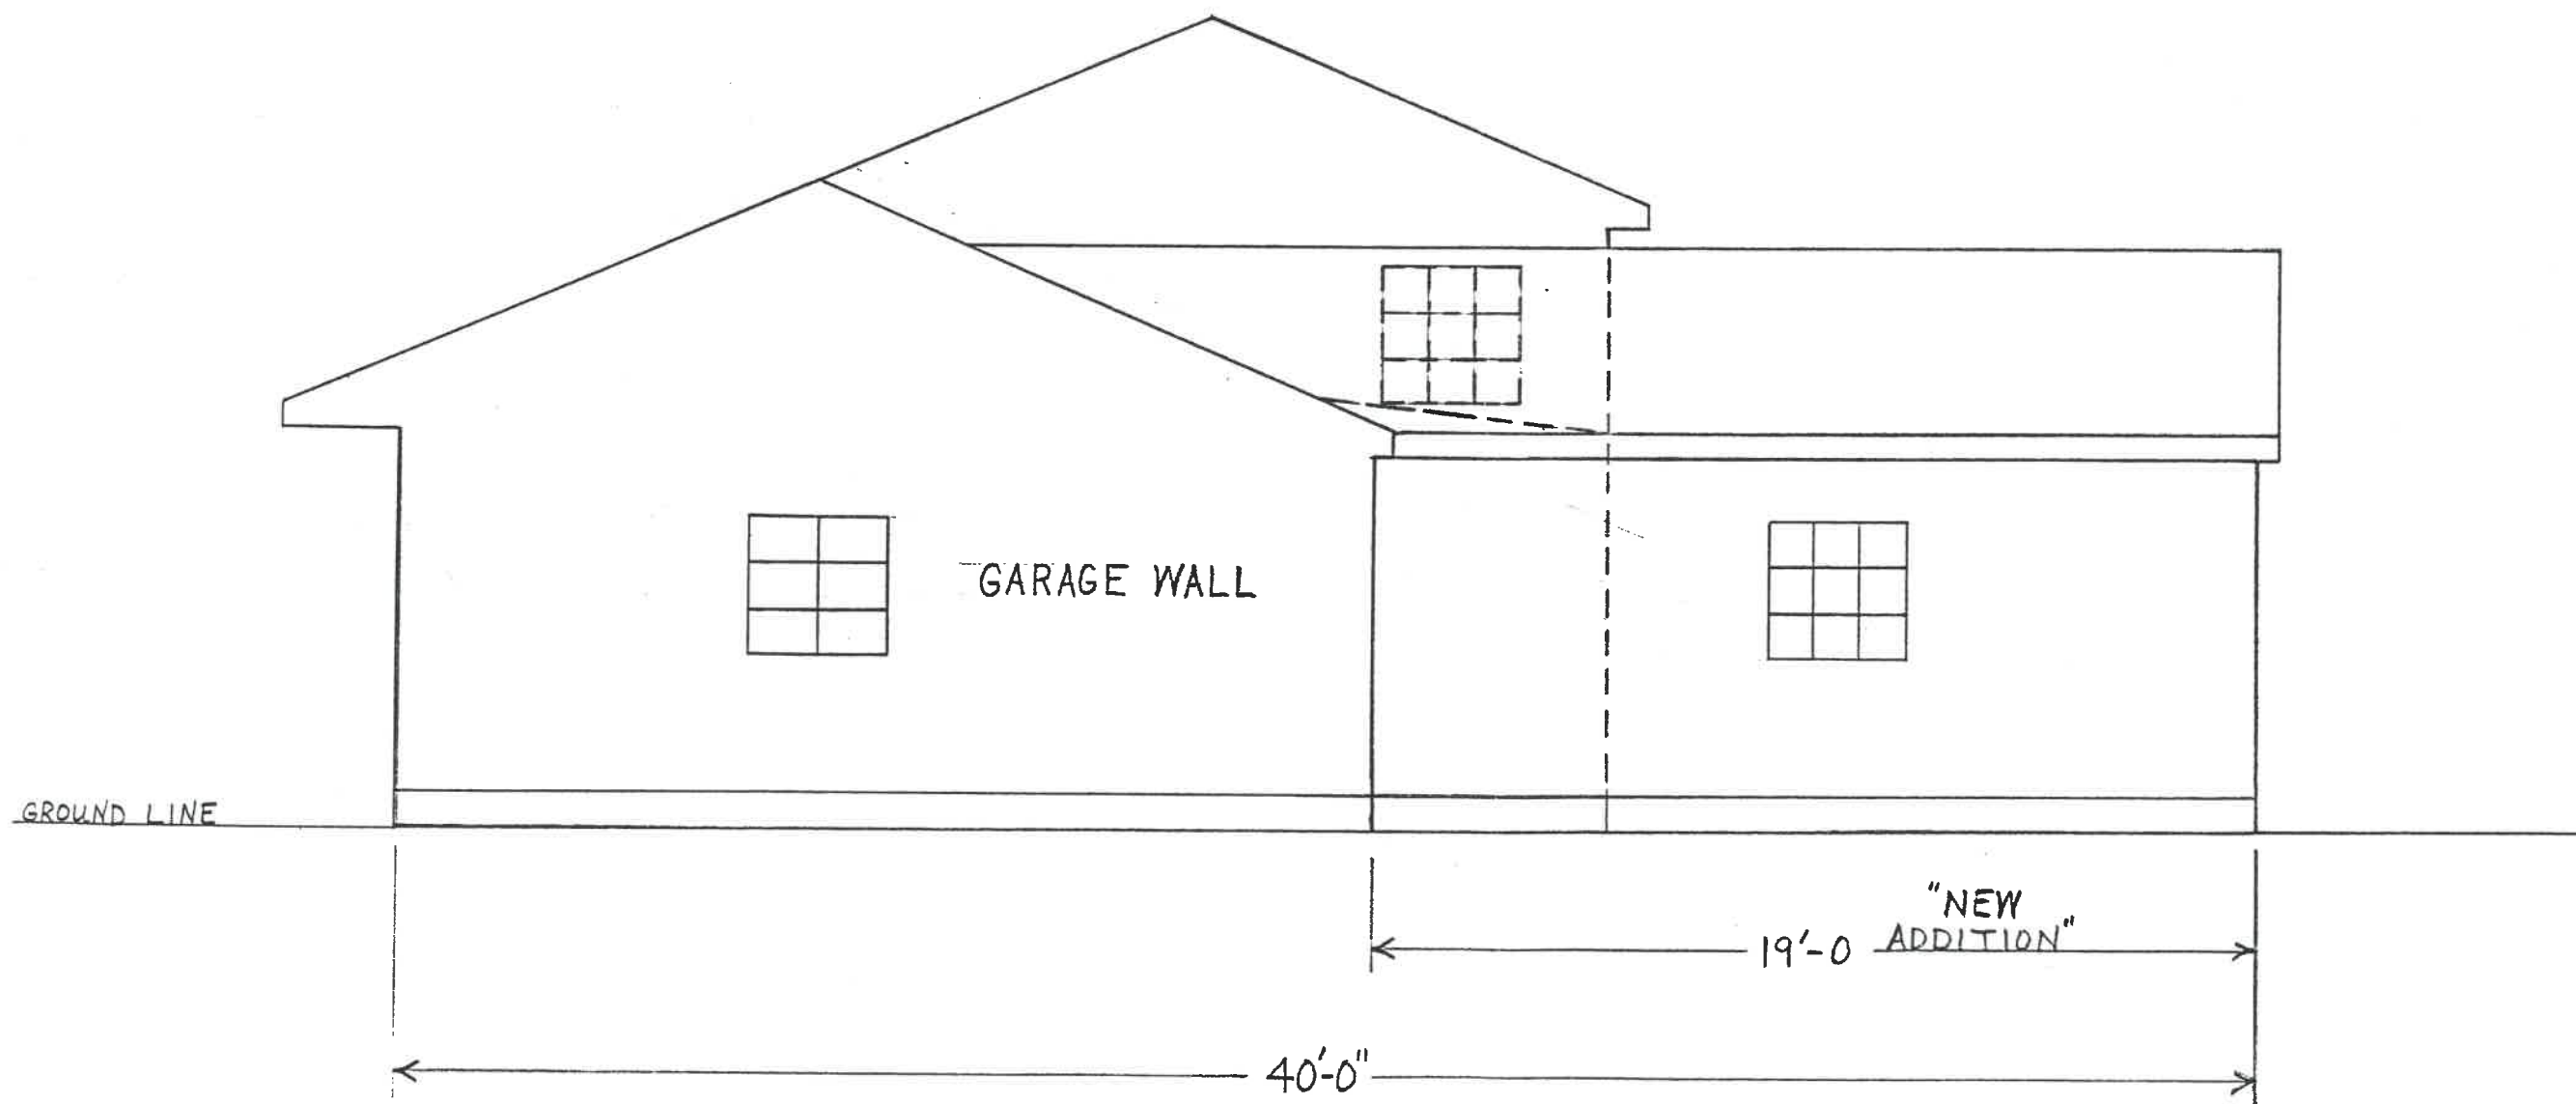

EAST ELEVATION - $\frac{1}{4}'' = 1$ FOOT SCALE

WALLY FRAKER
1088 CLAIRMONT
NAPOLEON, OHIO 4