

2 →

Pole

(Elec. Trench)

200 Amp Underground

66'

11'

10'

11 1/2'

52' 4"

Water ↑

Sewer ↓

30'


Drive way


1114 Clairmont

NTS

87


← →

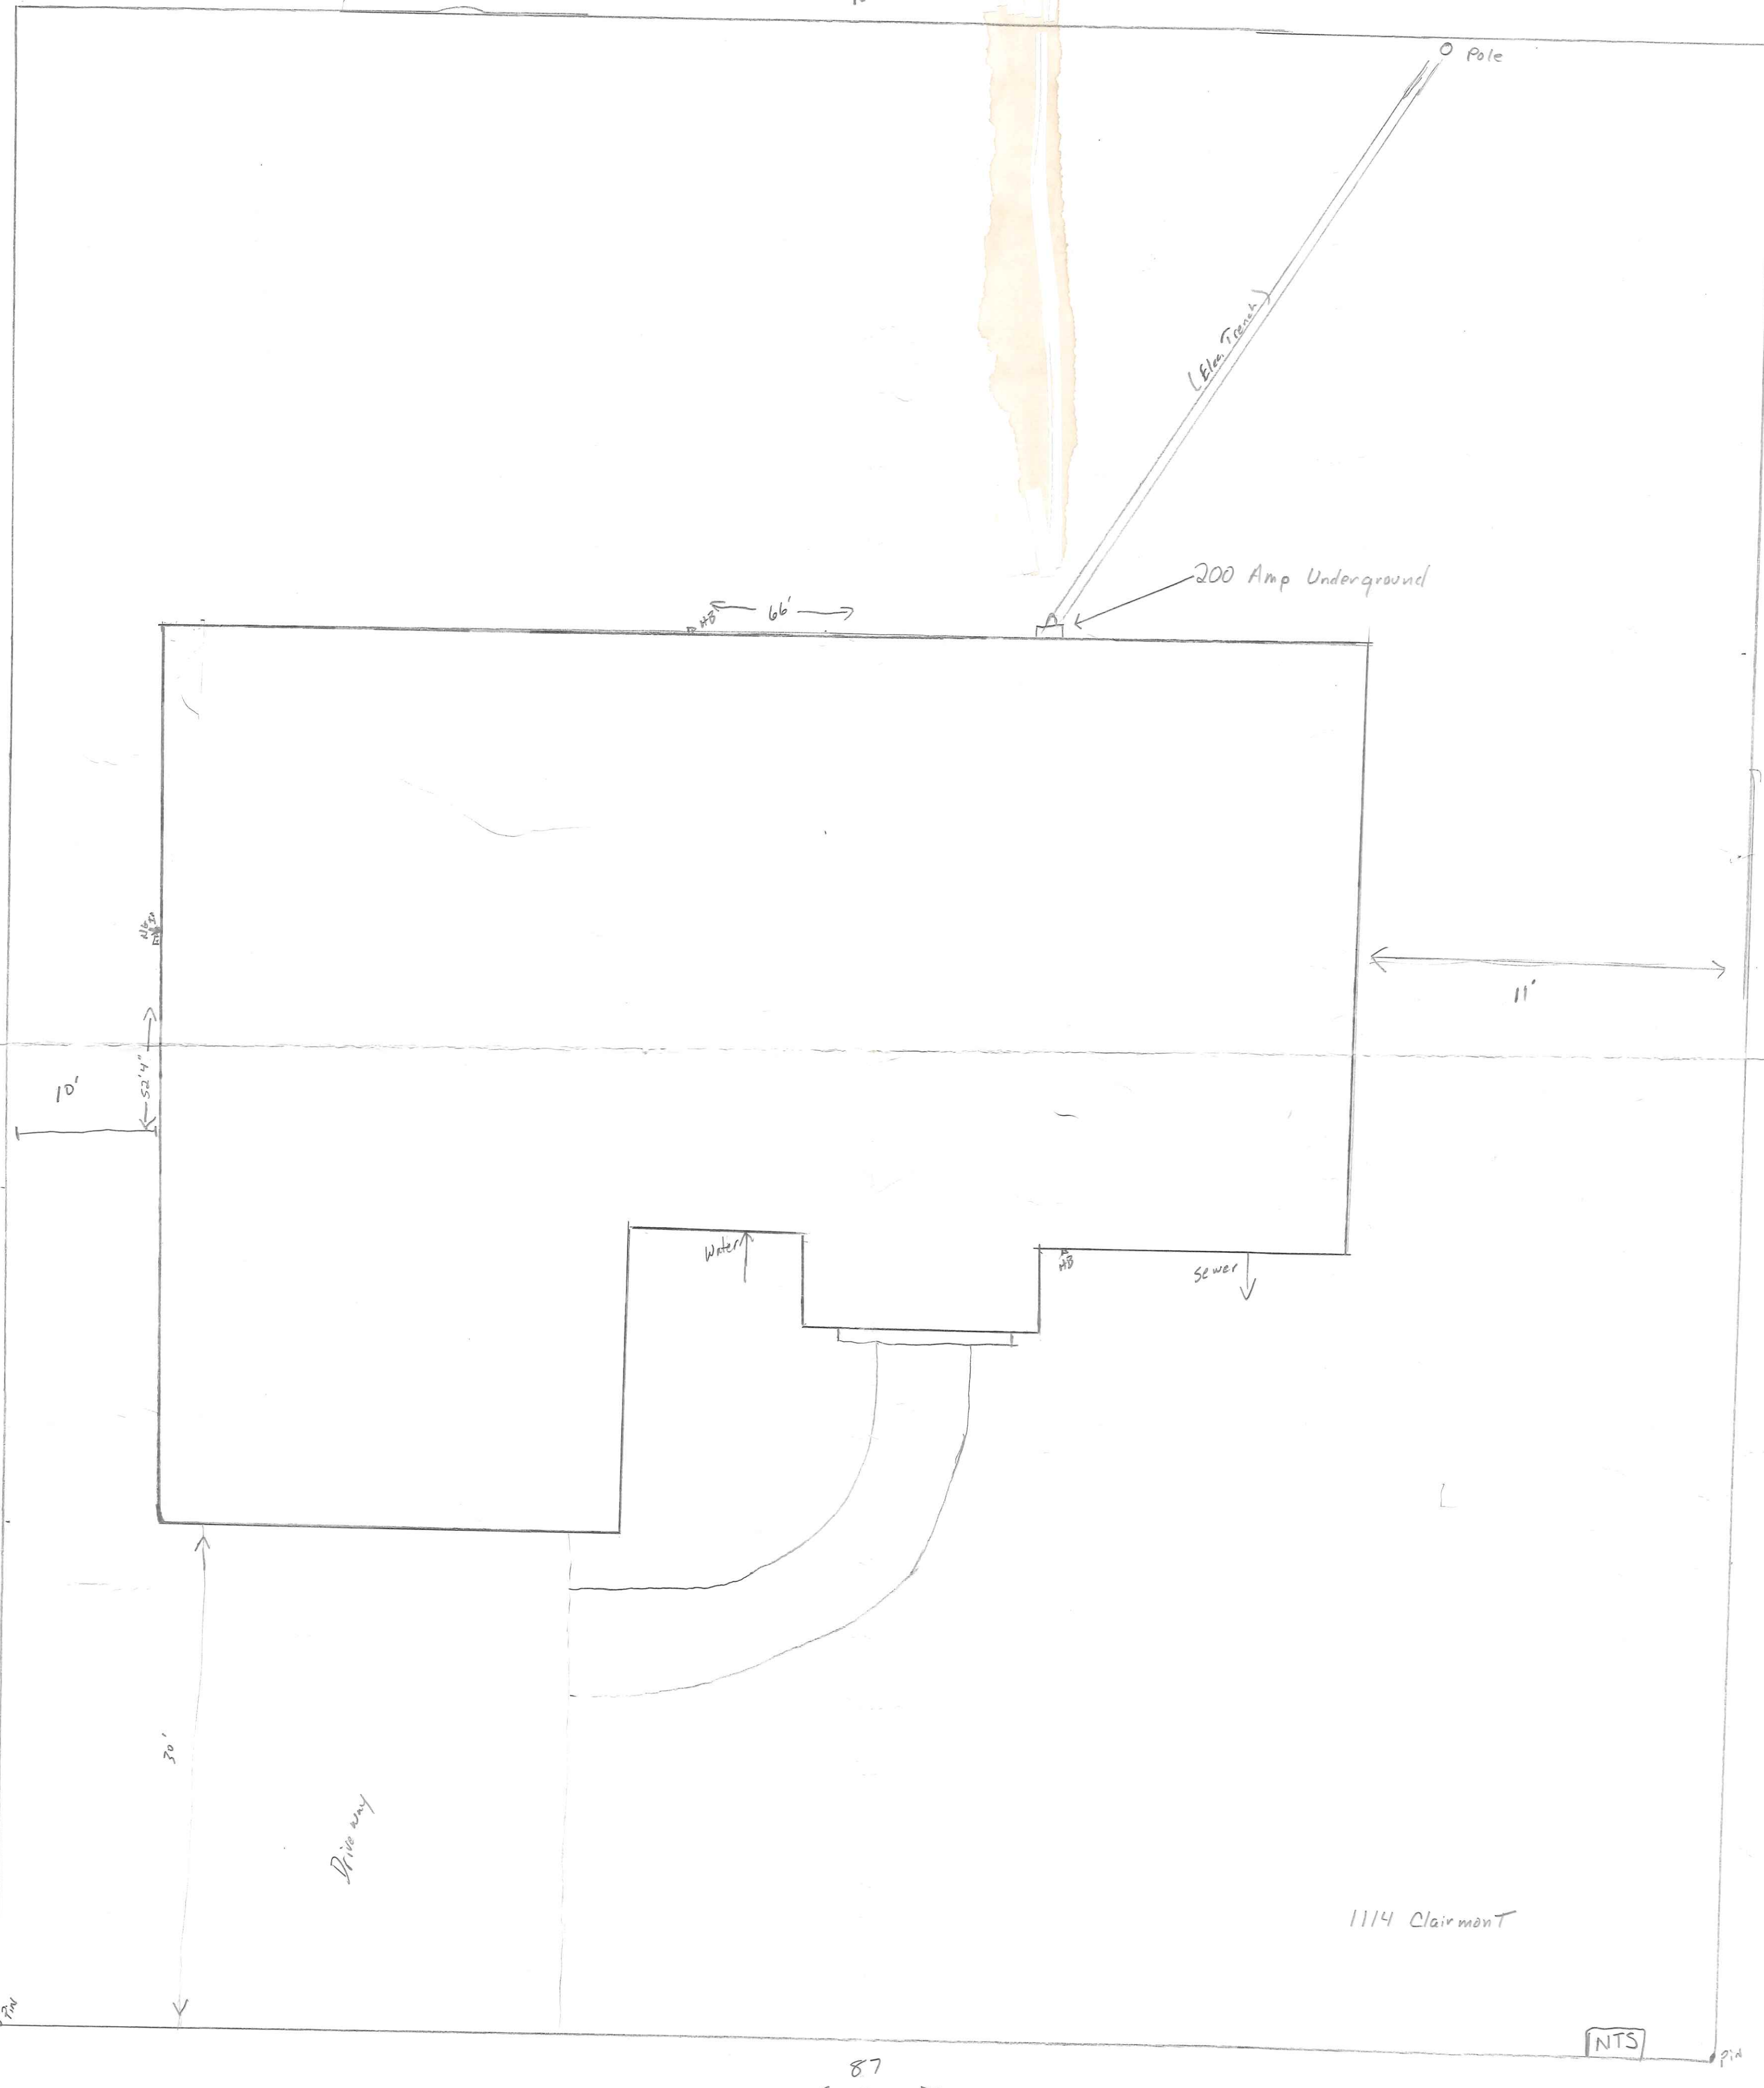

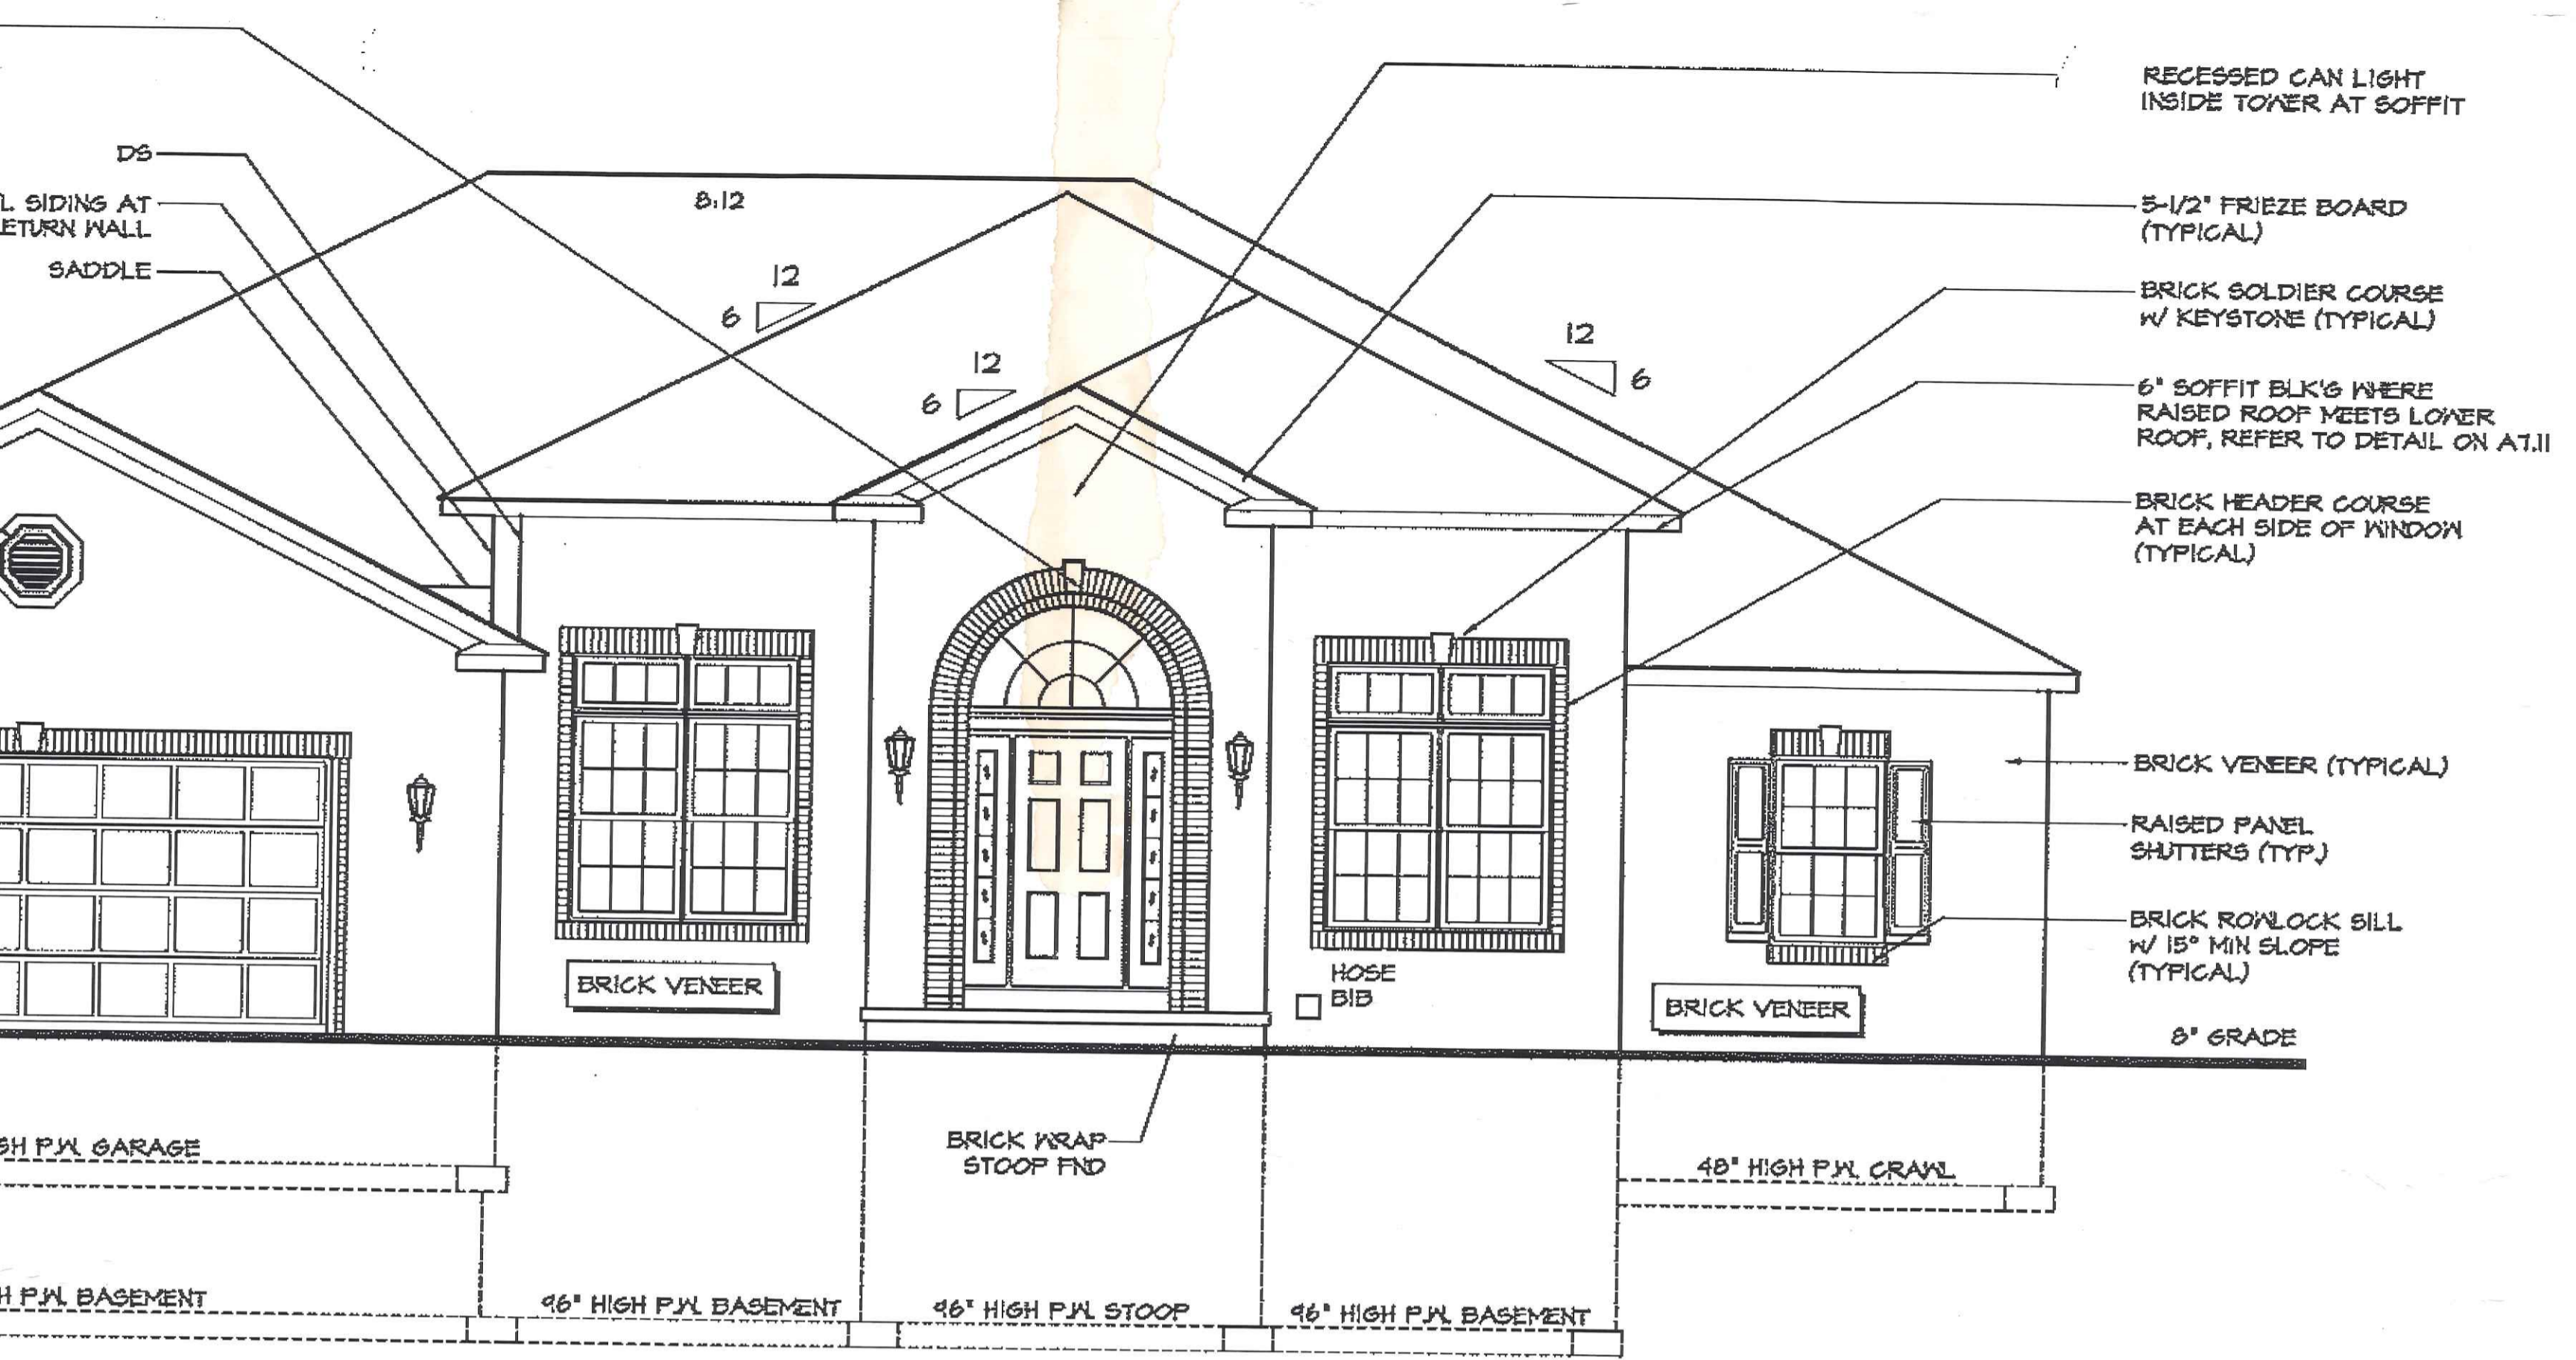

FRONT ELEVATION

1/8" = 1'-0" LEGACY ELEVATION

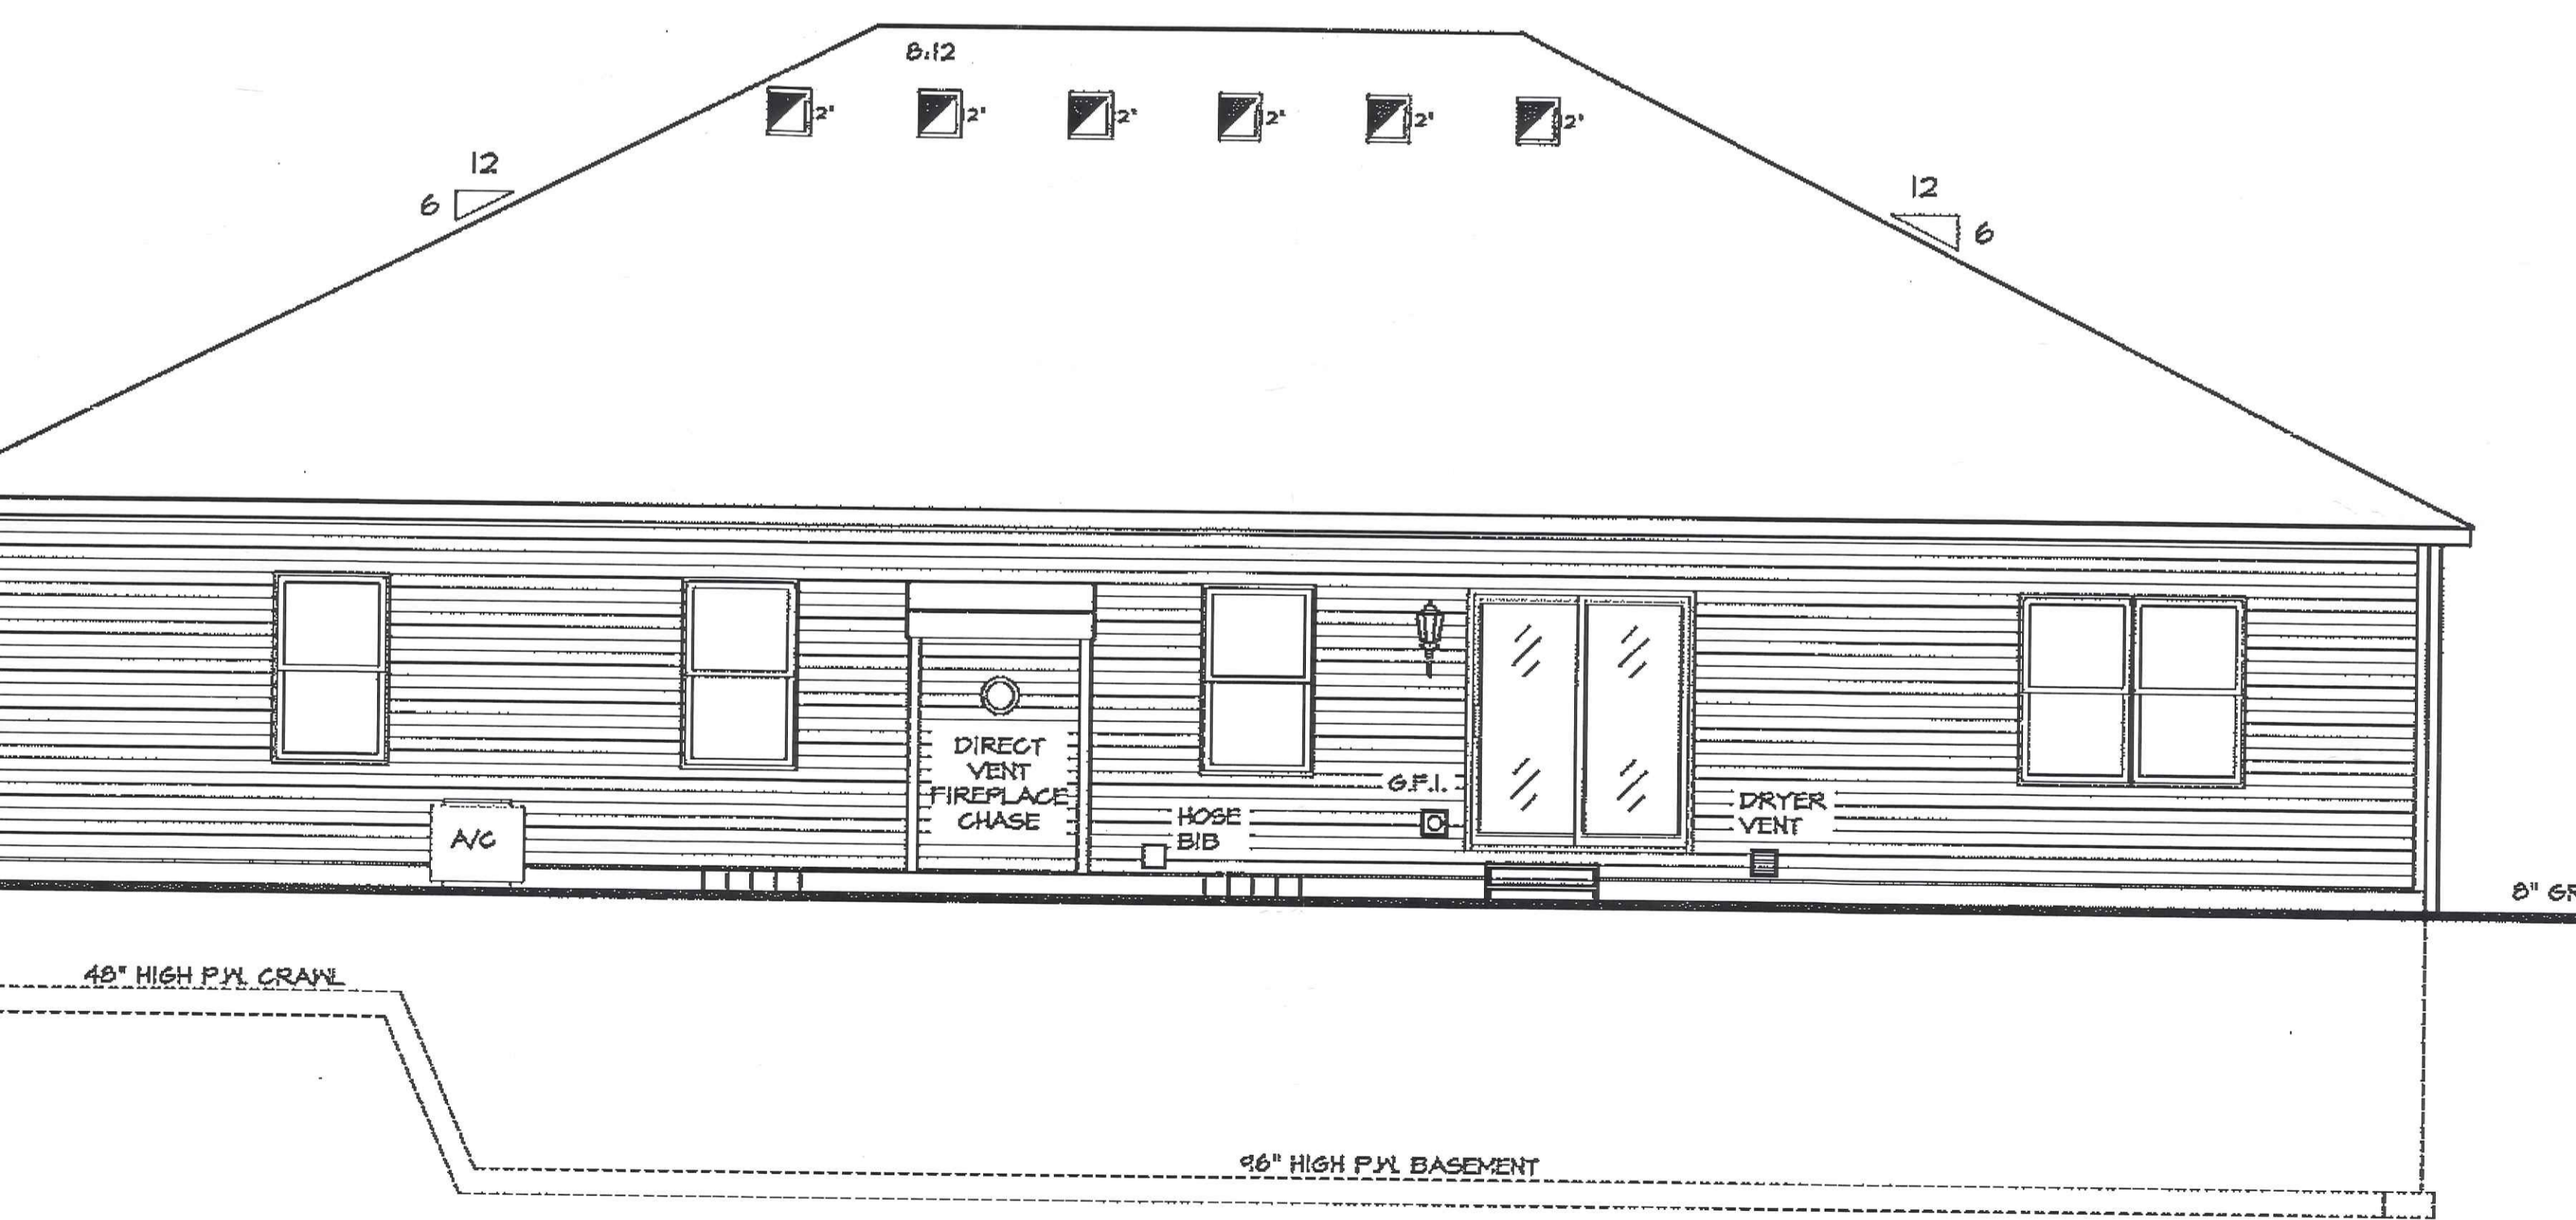

REAR ELEVATION

1/8" = 1'-0" LEGACY ELEVATION