


Northern Ohio Excavating

1-8-2021

1"=20'

Imp. By: A. Deblin

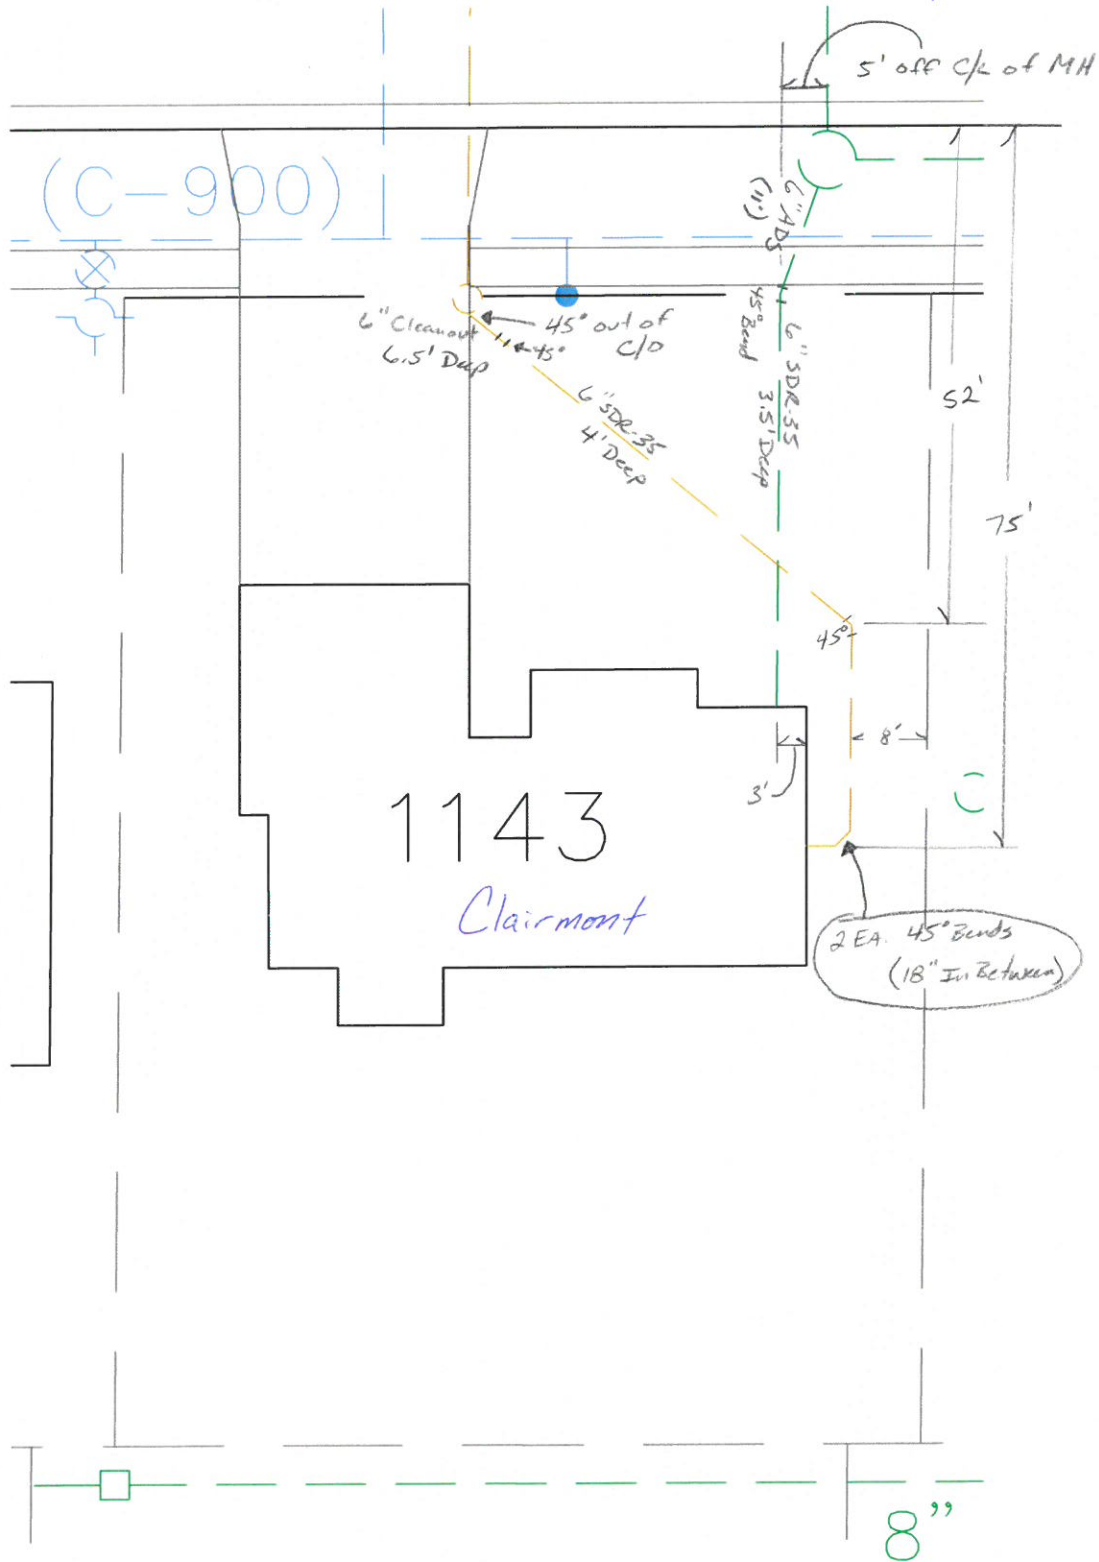


Northern Ohio Excavating

1-8-2021

1"=20'

Imp. By: A. Deblin

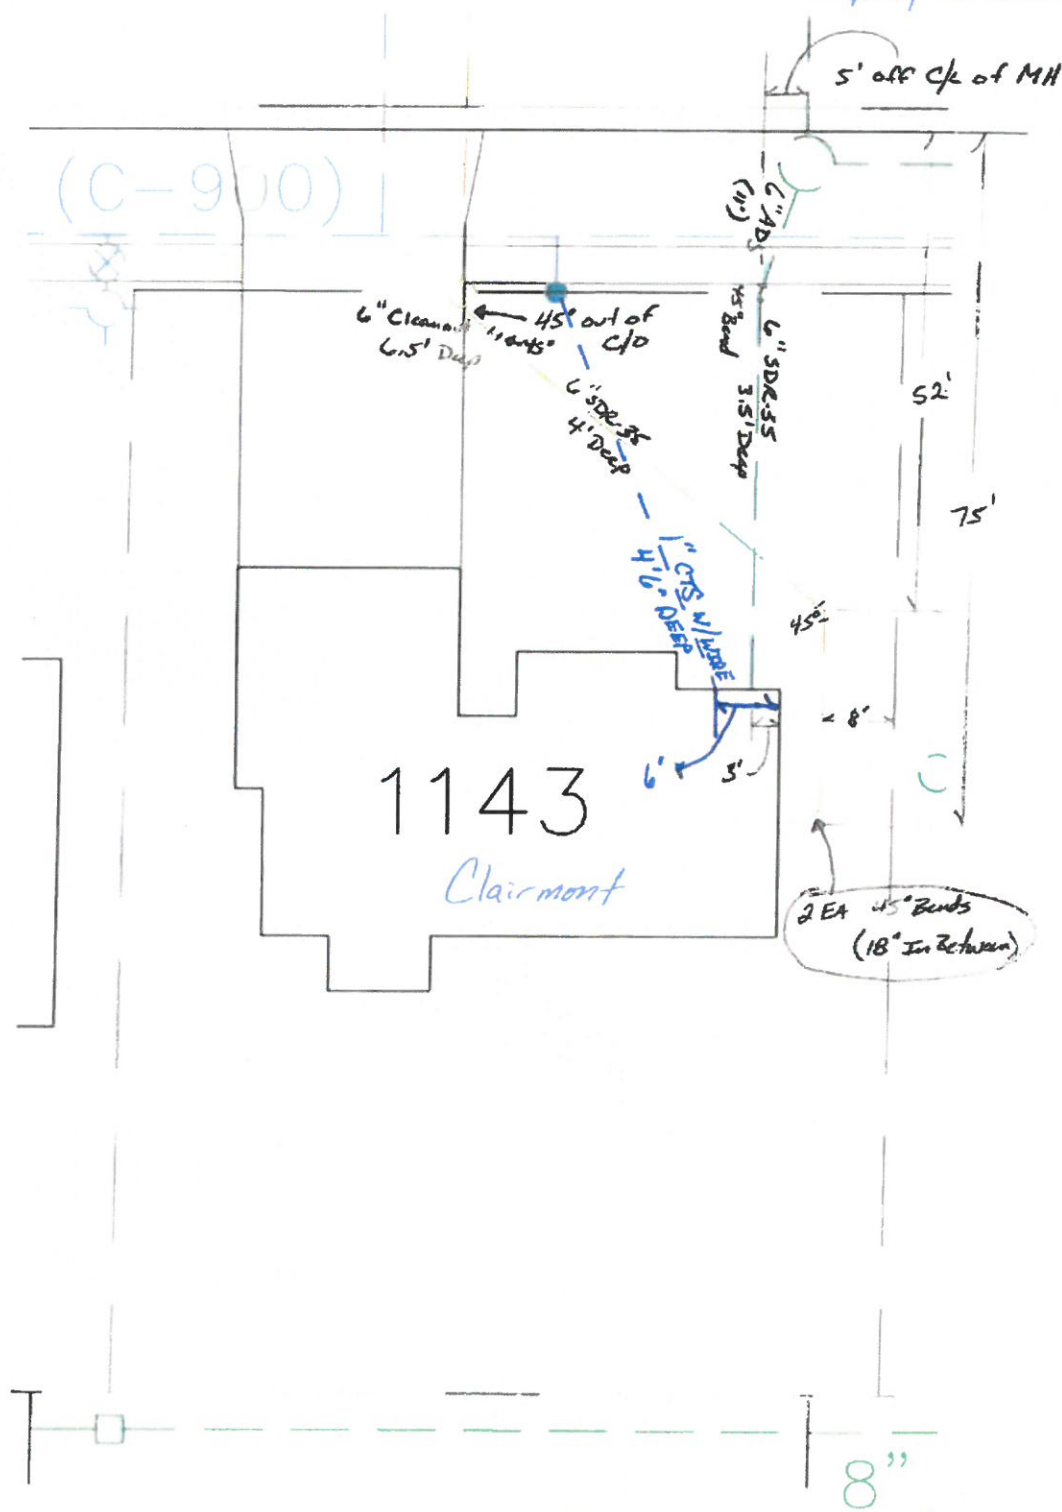

Water Service Inspected by Operations
per J. Rathge 2/3/2021