


Beck's Construction
11-15-2020
1" = 20'
Imp. By: A. Deblu

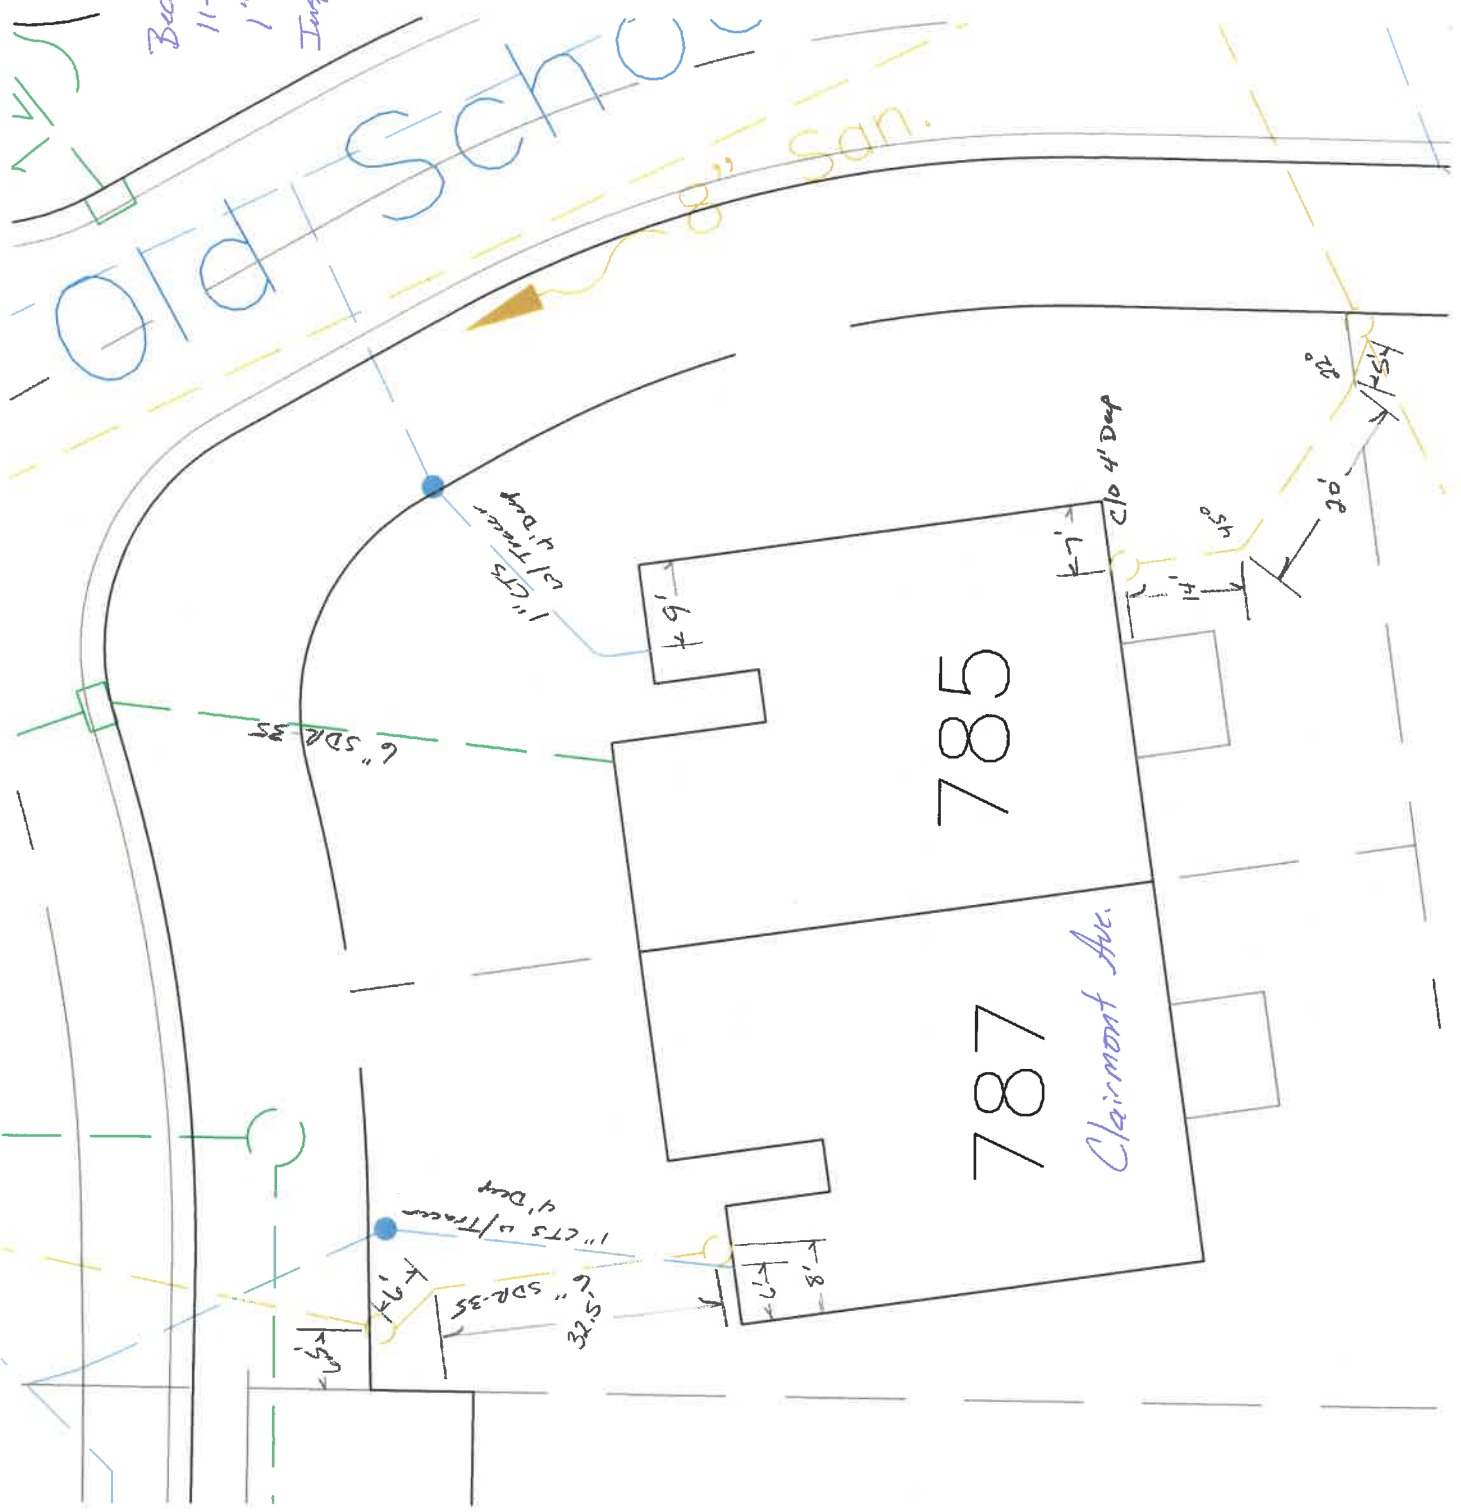

Old School

8" San.

785

787

Clairmont Ave.

6" SDR-35

1" GTS 4" Deep

6" SDR-35
1" GTS 4" Deep

7' Clo of Deep

14'

6'

6'

8'

20'

20'

15' 4"

15' 4"