


MIKE AUSTERMILLER, BUILDER
 1079 DODD ST.
 NAPOLEON, OHIO

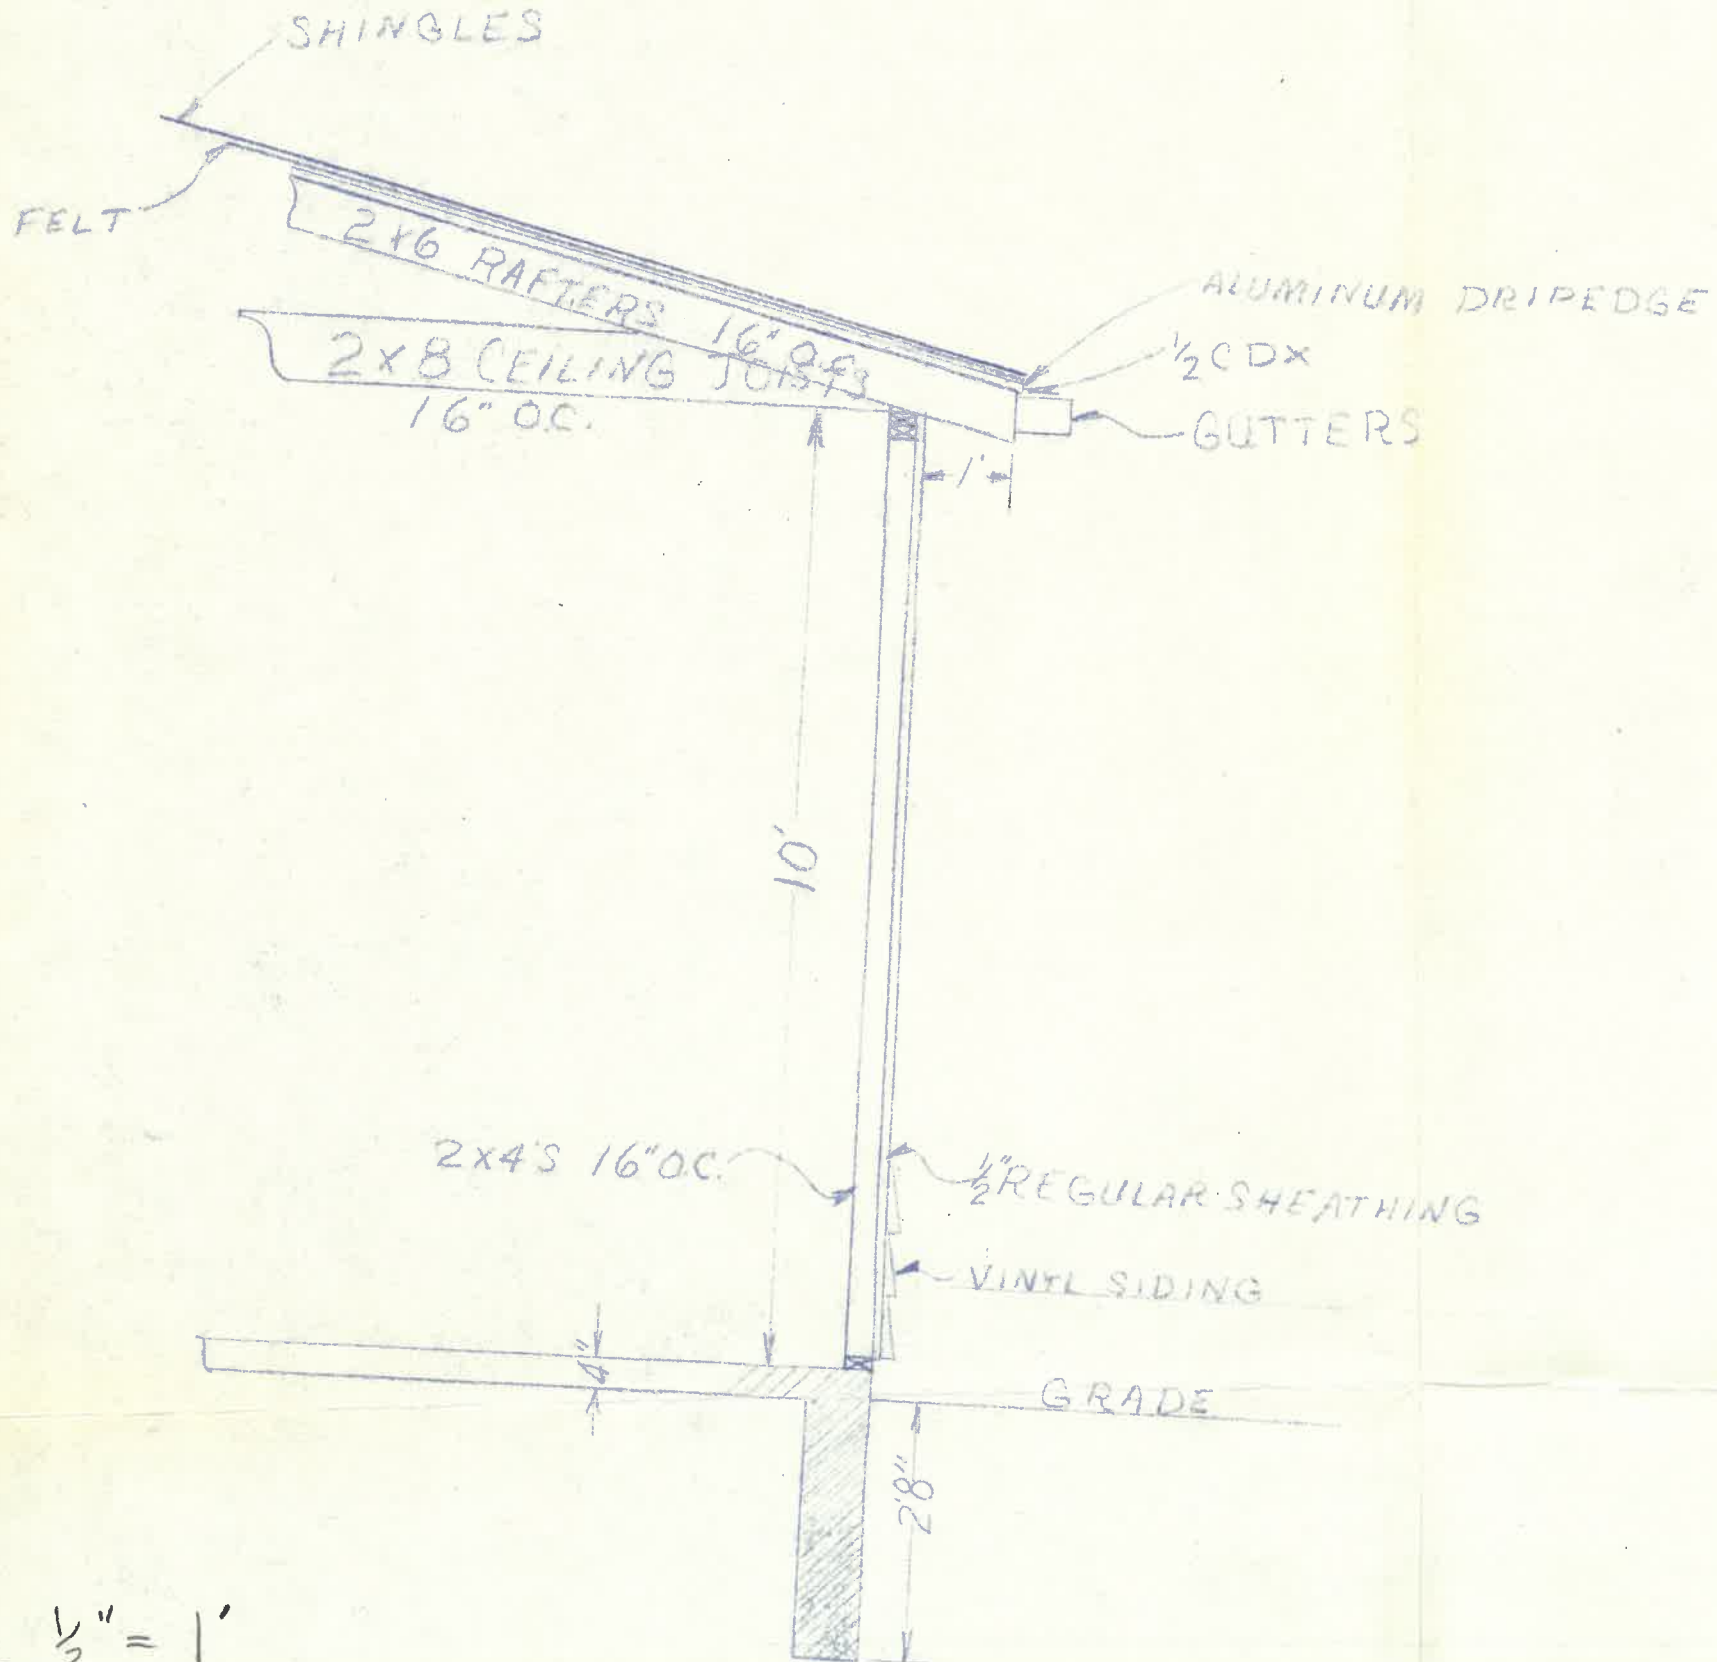

Scale $\frac{1}{2}'' = 1'$

